


**SMITHGROUPJJR**

ISSUED FOR	REV	DATE
SITE PLAN REVIEW SUBMITTAL #3		11 AUG 2017

NOT FOR  
CONSTRUCTION

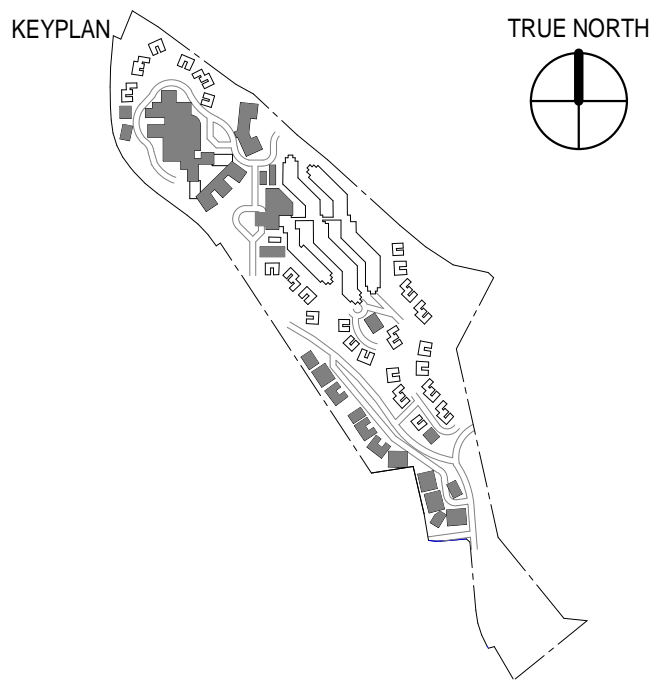


## CAMPUS PLAN - VEHICULAR CIRCULATION




## A0.14b

Plot Date: 8/11/2017 8:20:31 PM Author

1 CAMPUS PLAN - VEHICULAR CIRCULATION NORTH  
SCALE: 1" = 50'-0"

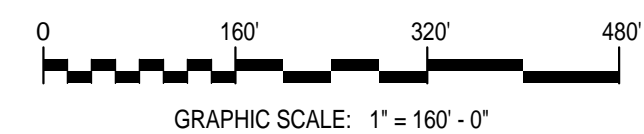



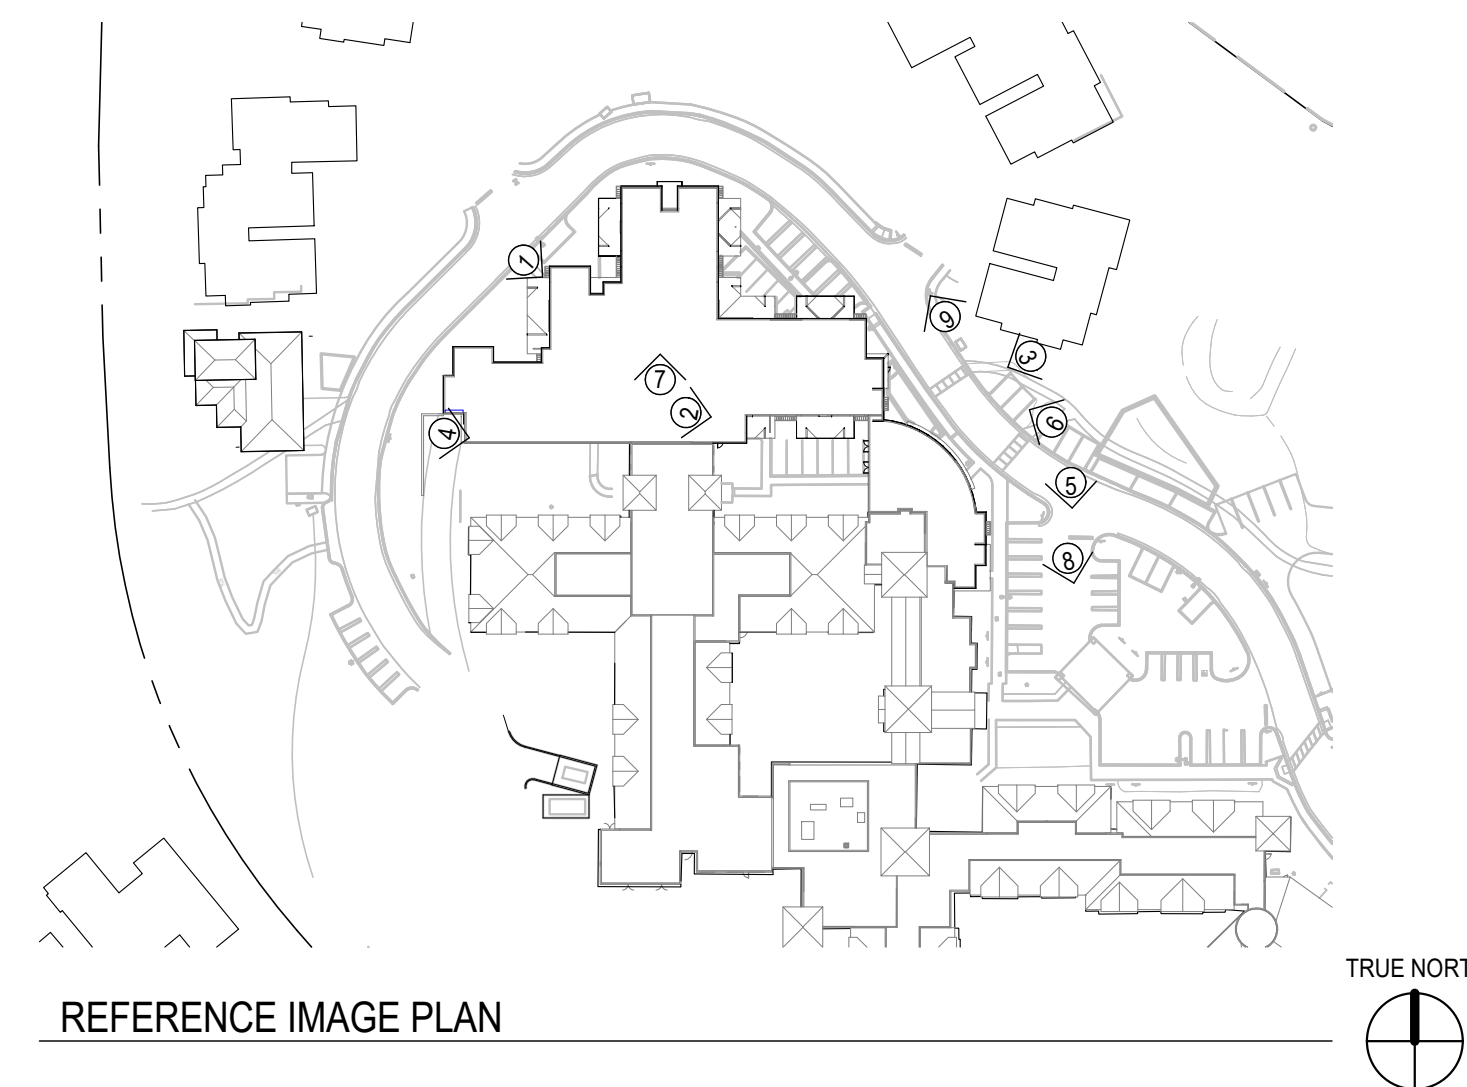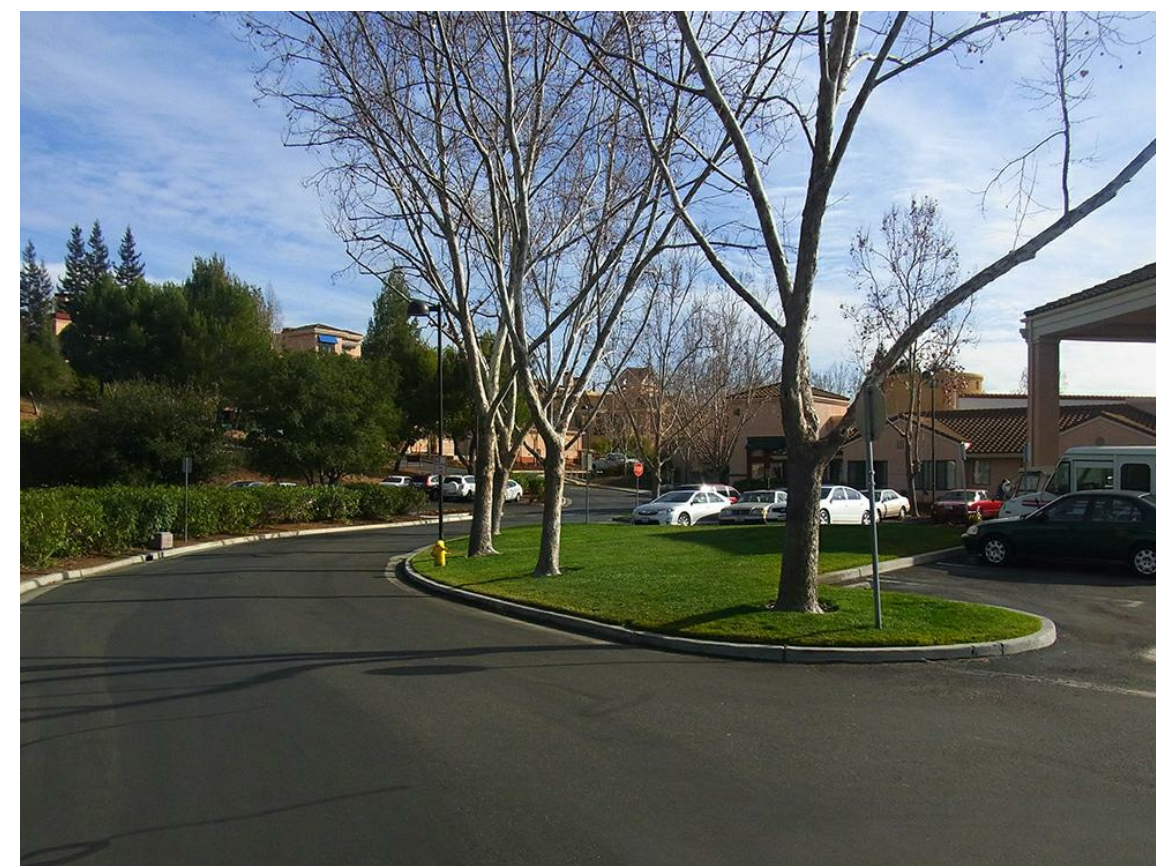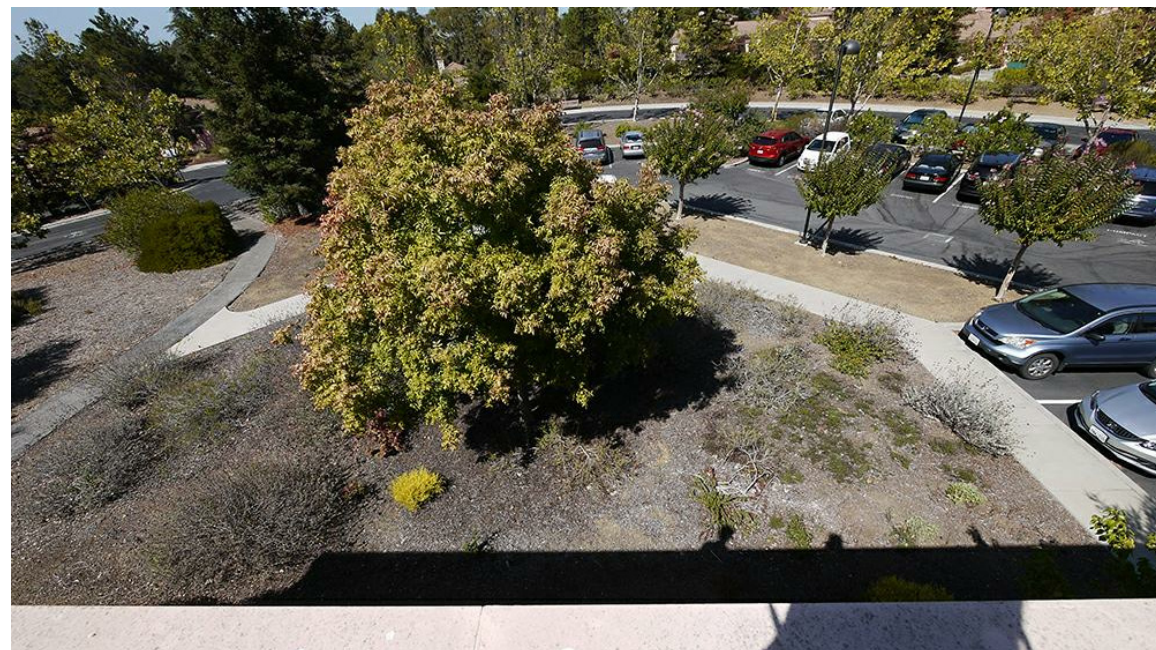

# THE FORUM SENIOR COMMUNITY UPDATE

## SKILLED NURSING FACILITY RENOVATION AND ADDITION


## SMITHGROUP JJR

301 BATTERY STREET  
7TH FLOOR  
SAN FRANCISCO, CA 94111  
415.227.0100  
[www.smithgroupjjr.com](http://www.smithgroupjjr.com)

ISSUED FOR	REV	DATE
SITE PLAN REVIEW SUBMITTAL #3		11 AUG 2017
SITE PLAN REVIEW SUBMITTAL #2		28 APR 2017
SITE PLAN REVIEW SUBMITTAL		16 DEC 2016

SEALS AND SIGNATURES

NOT FOR  
CONSTRUCTION

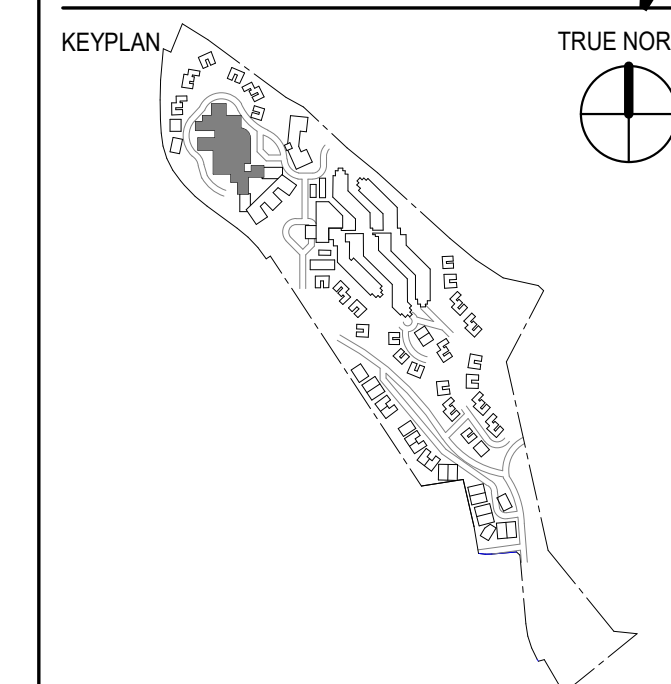

SHEET TITLE


## REFERENCE IMAGES

21371.008

SHEET NUMBER

## A1.01



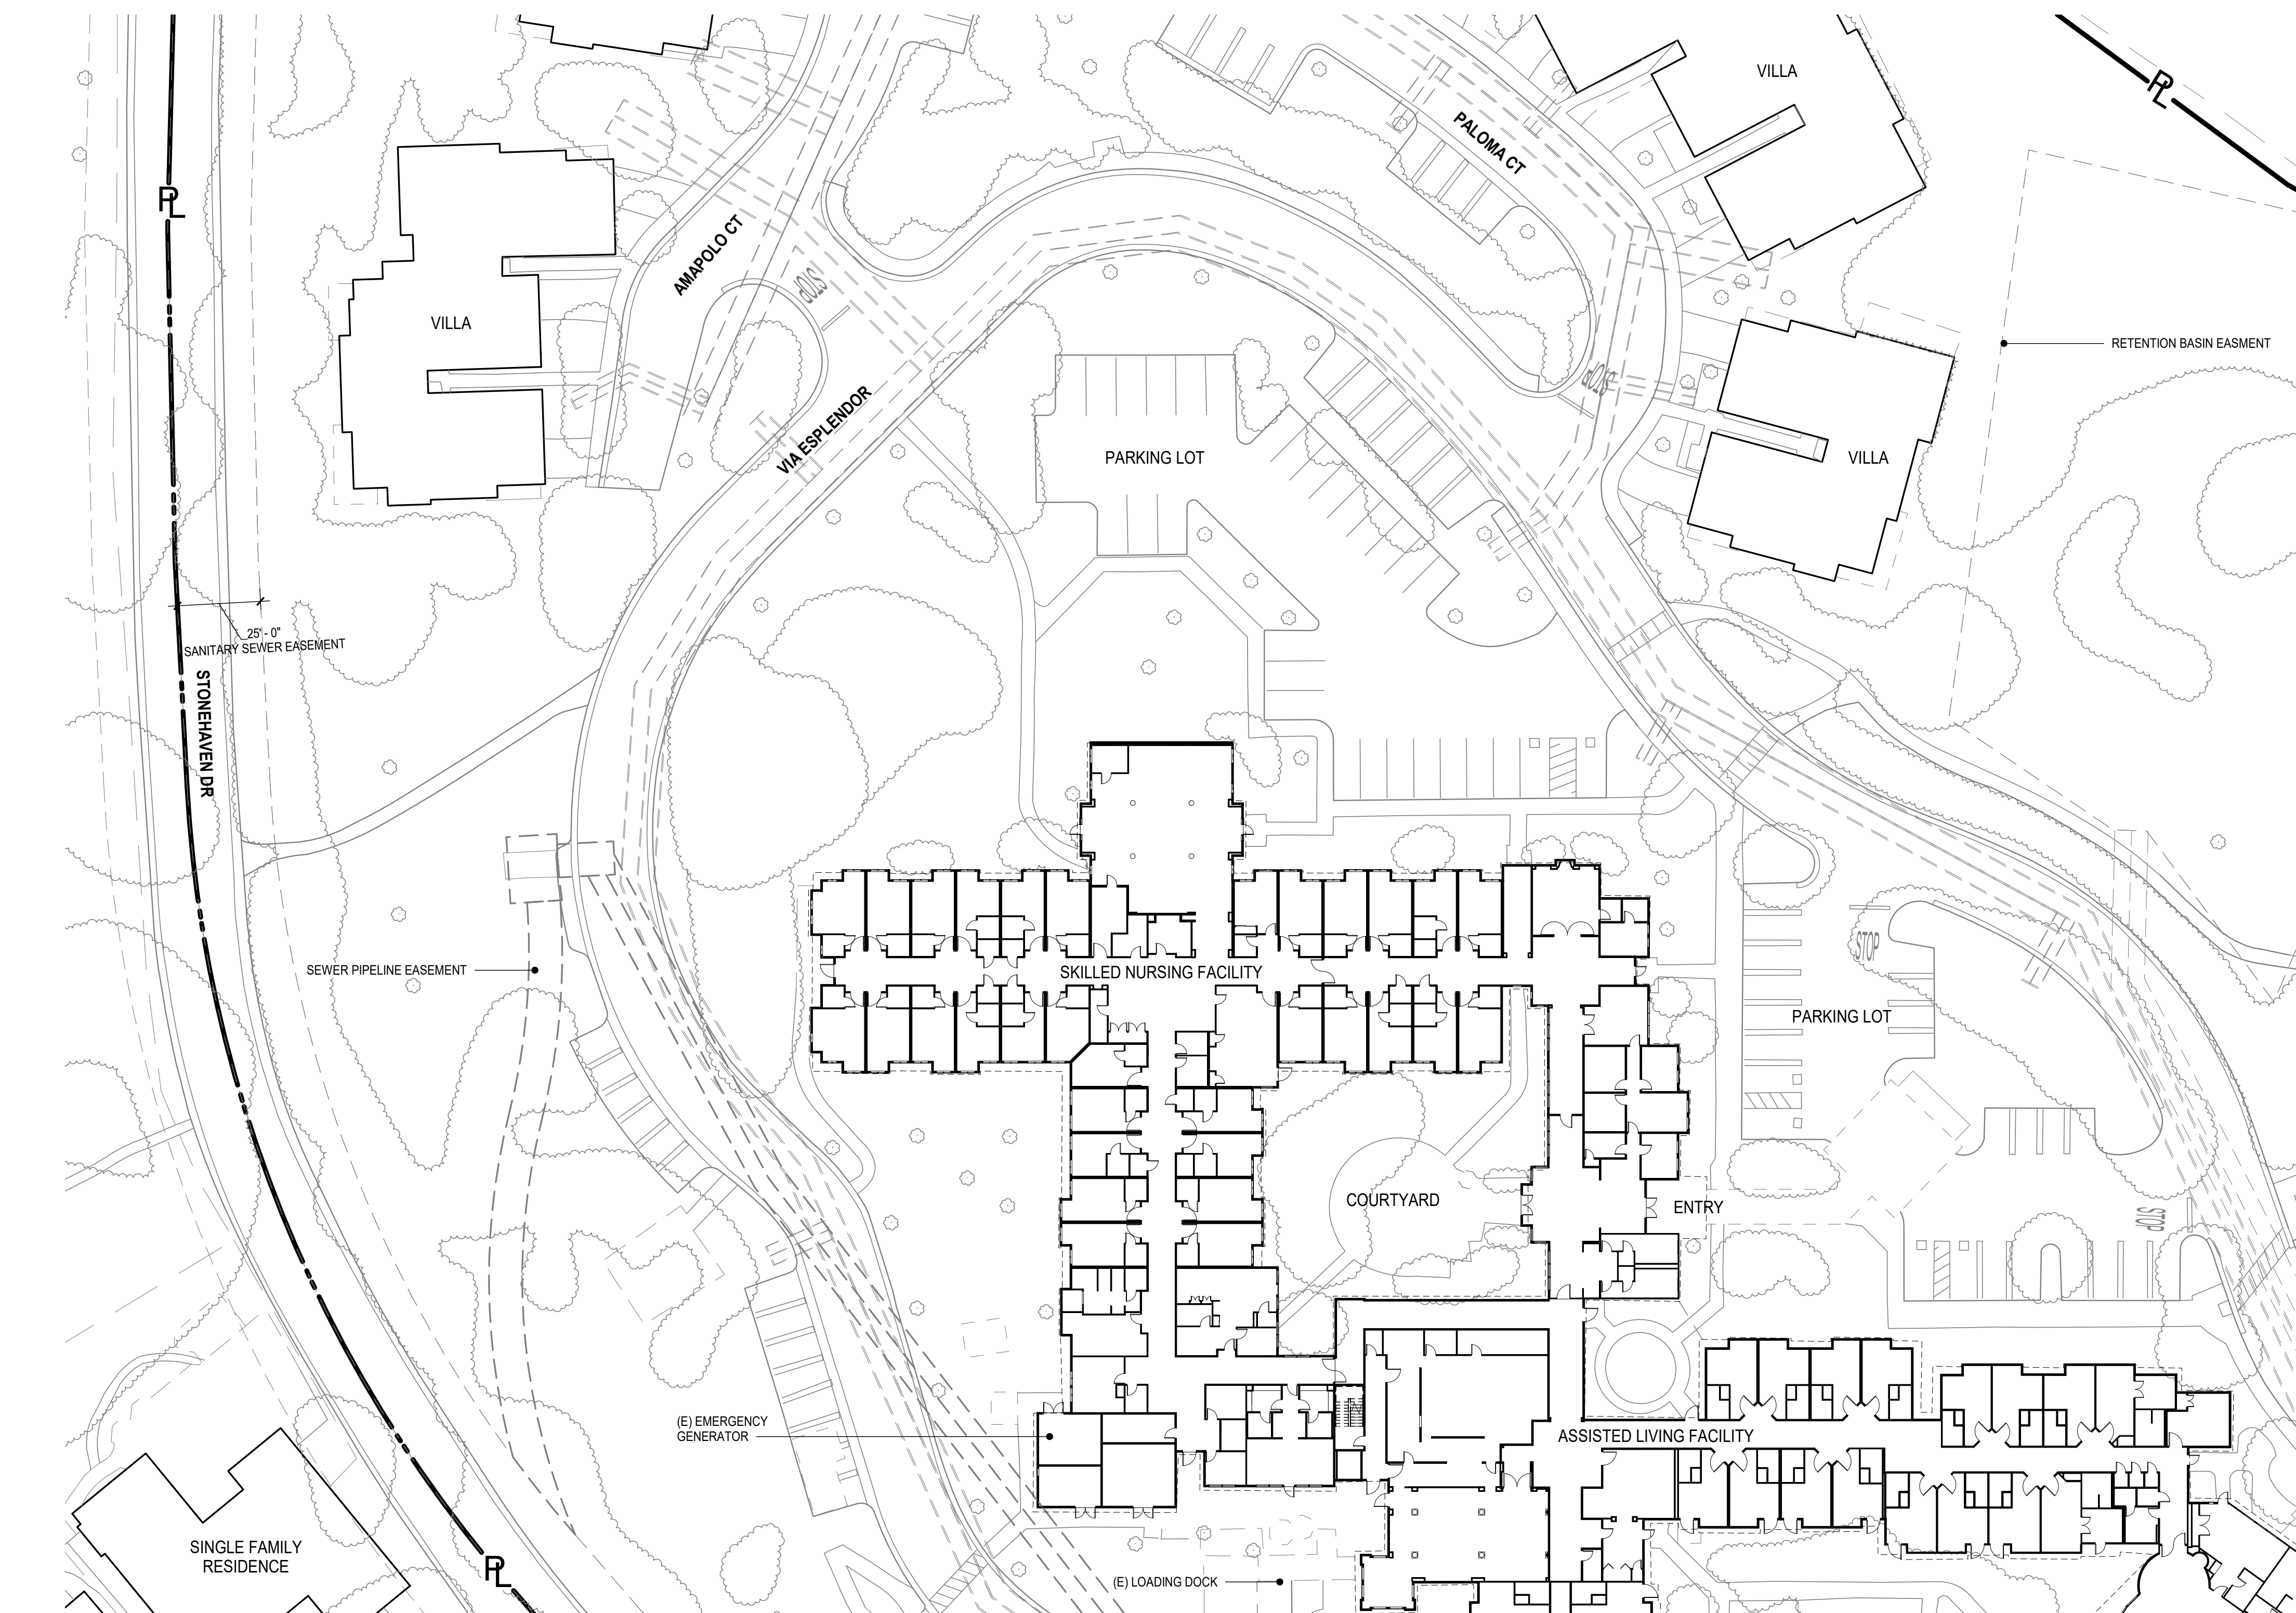

1 SITE PLAN - EXISTING  
SCALE: 1" = 30'-0"



## GENERAL SHEET NOTES

- A. CIVIL DRAWINGS CONTAIN ADDITIONAL GRADING INFORMATION.
- B. LANDSCAPE DRAWINGS CONTAIN SITE DESIGN INFORMATION.

# THE FORUM SENIOR COMMUNITY UPDATE

## SKILLED NURSING FACILITY RENOVATION AND ADDITION


**SMITHGROUP JJR**

301 BATTERY STREET  
7TH FLOOR  
SAN FRANCISCO, CA 94111  
415.227.0100  
[www.smithgroupjjr.com](http://www.smithgroupjjr.com)

ISSUED FOR	REV	DATE
SITE PLAN REVIEW SUBMITTAL #3		11 AUG 2017
SITE PLAN REVIEW SUBMITTAL #2		28 APR 2017
SITE PLAN REVIEW SUBMITTAL		16 DEC 2016

SEALS AND SIGNATURES

NOT FOR  
CONSTRUCTION

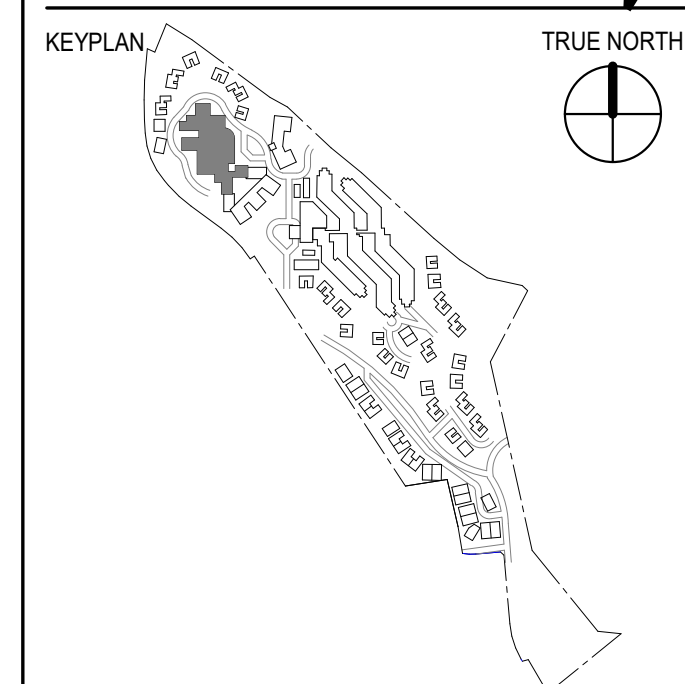

SHEET TITLE

## EXISTING SITE PLAN

21371.008


---

PROJECT NUMBER


SHEET NUMBER

## A1.10




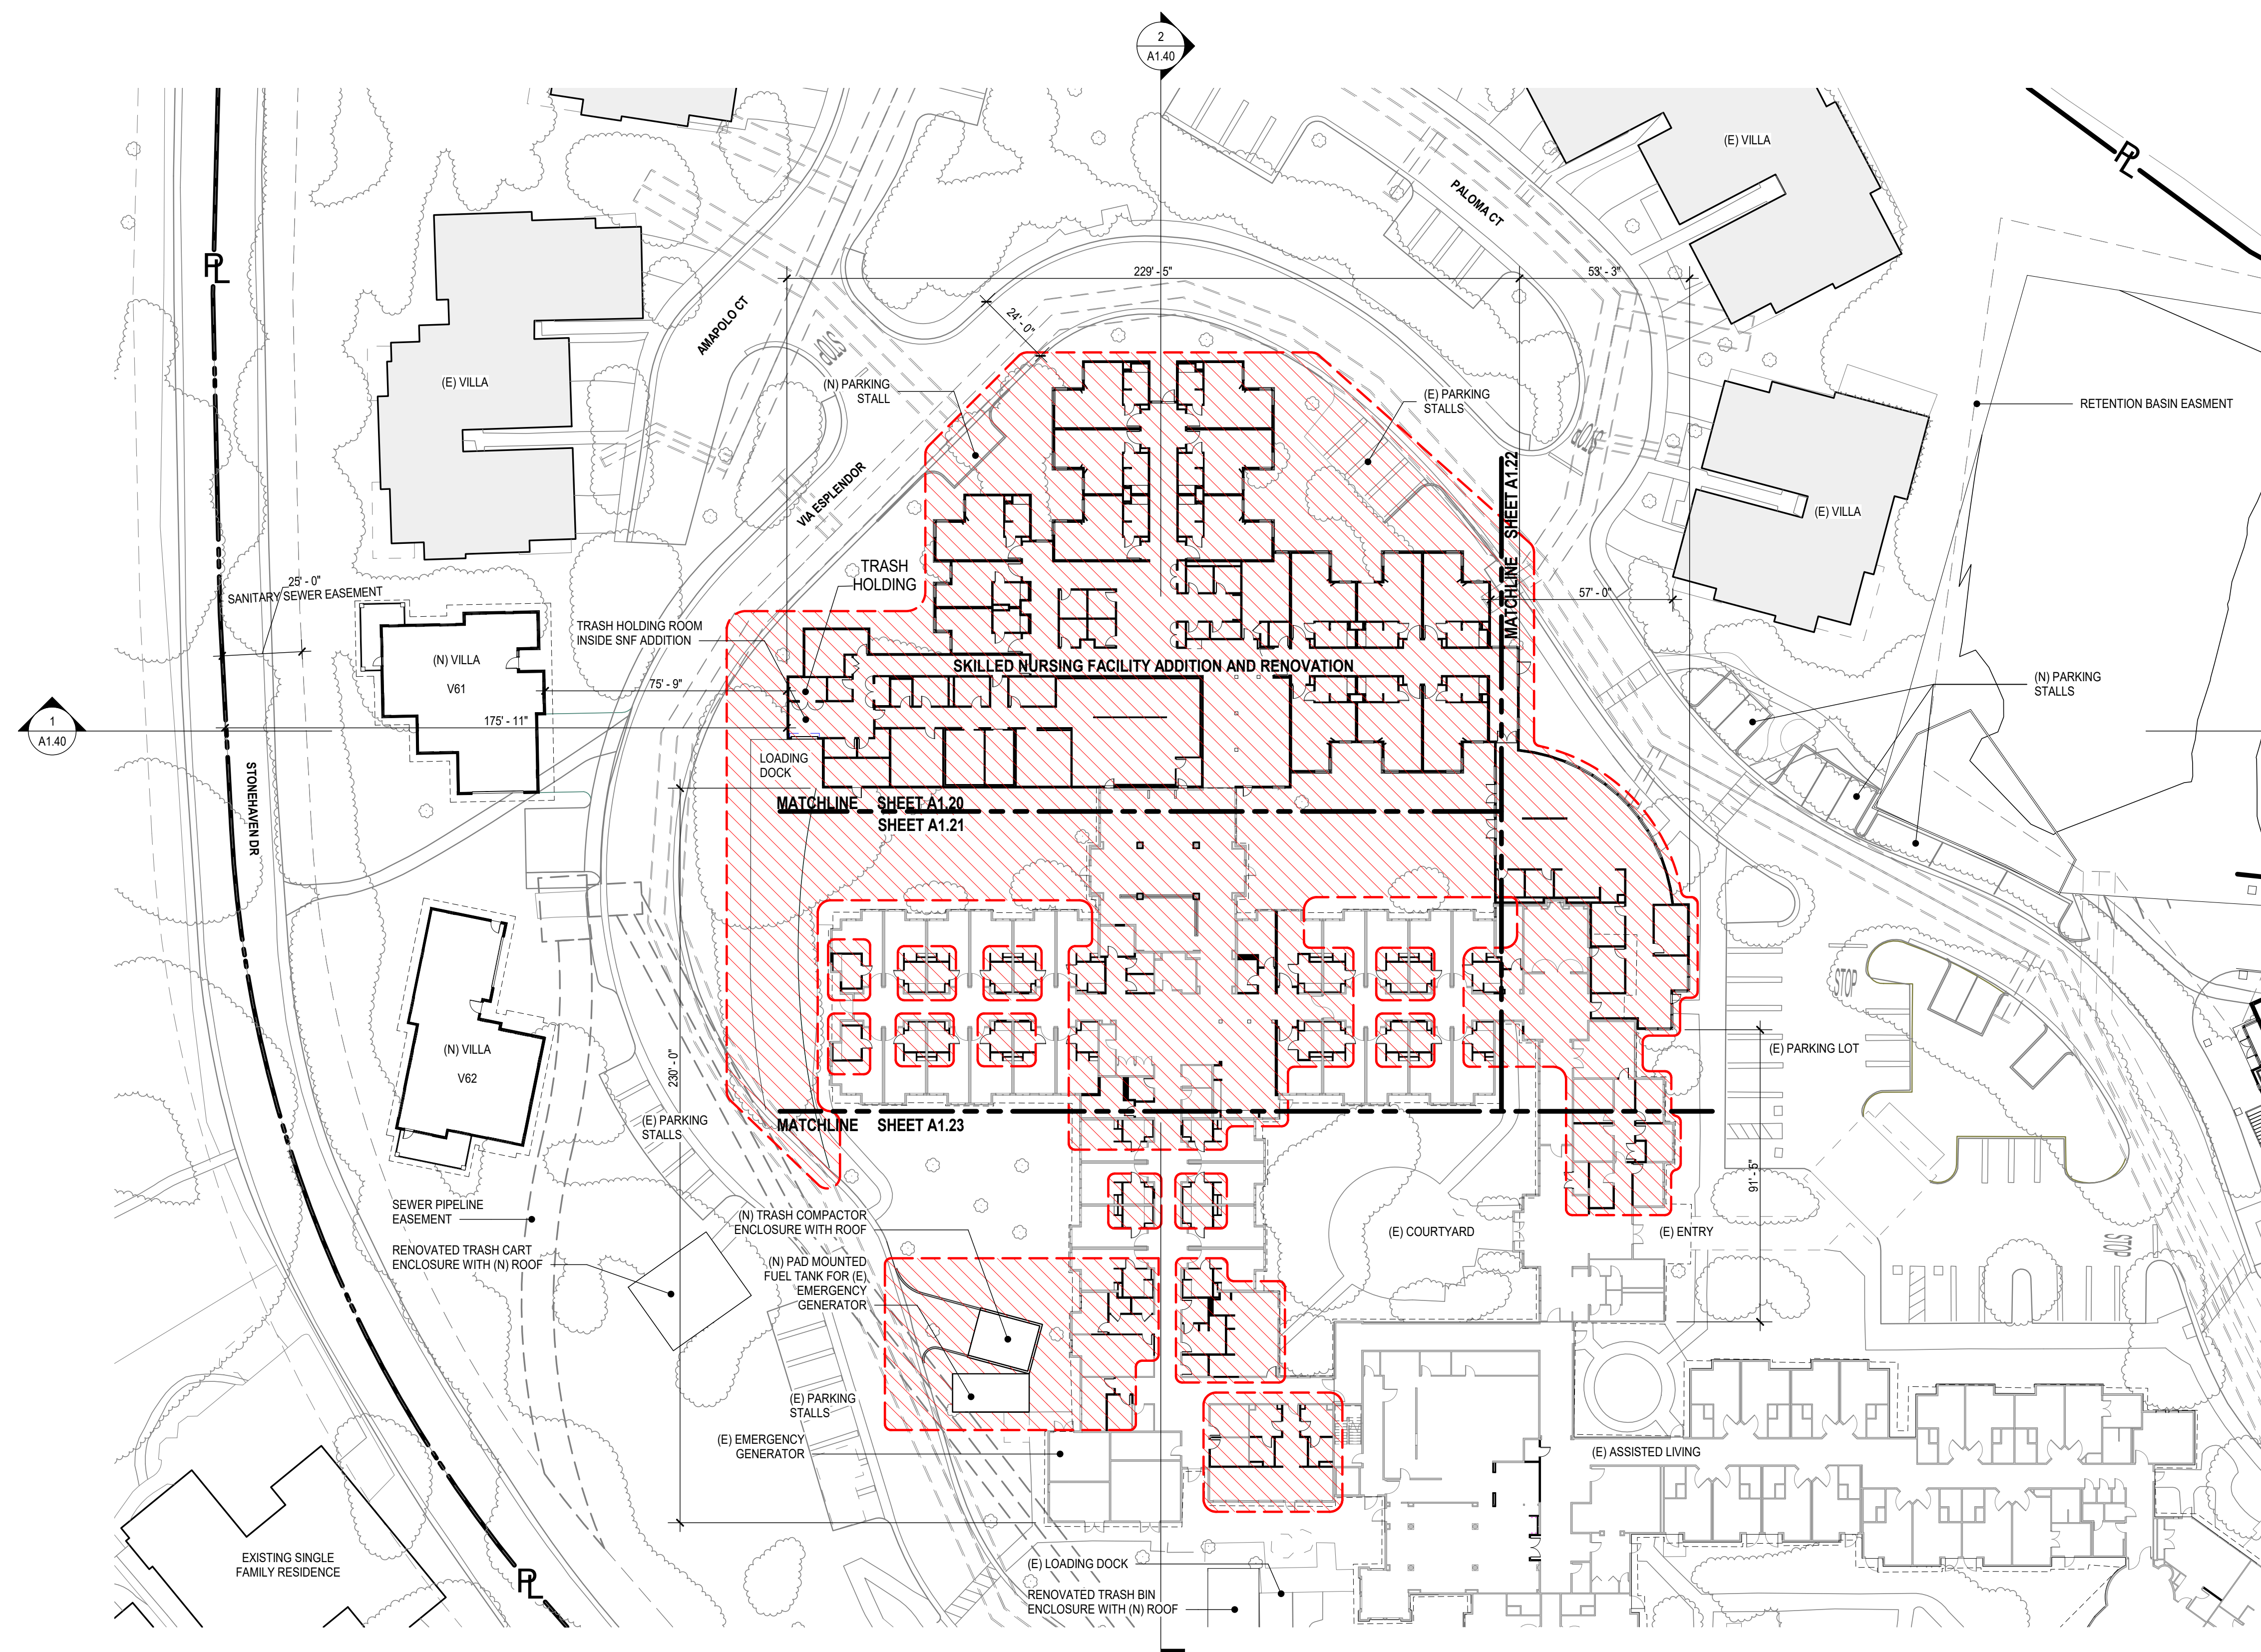

1 SITE PLAN  
SCALE: 1" = 30'-0"

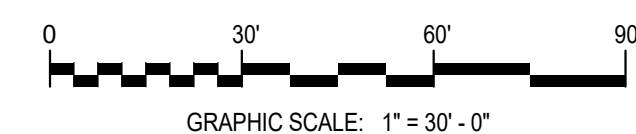

### GRAPHIC LEGEND

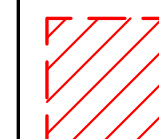

AREA OF WORK

## GENERAL SHEET NOTES

- A. CIVIL DRAWINGS CONTAIN ADDITIONAL GRADING INFORMATION.
- B. LANDSCAPE DRAWINGS CONTAIN SITE DESIGN INFORMATION.

# THE FORUM SENIOR COMMUNITY UPDATE

## SKILLED NURSING FACILITY RENOVATION AND ADDITION


## SMITHGROUPJJR

301 BATTERY STREET  
7TH FLOOR  
SAN FRANCISCO, CA 94111  
415.227.0100  
[www.smithgroupjjr.com](http://www.smithgroupjjr.com)

ISSUED FOR	REV	DATE
SITE PLAN REVIEW SUBMITTAL #3		11 AUG 2017
SITE PLAN REVIEW SUBMITTAL #2		28 APR 2017
SITE PLAN REVIEW SUBMITTAL		16 DEC 2016

SEALS AND SIGNATURES

NOT FOR  
CONSTRUCTION

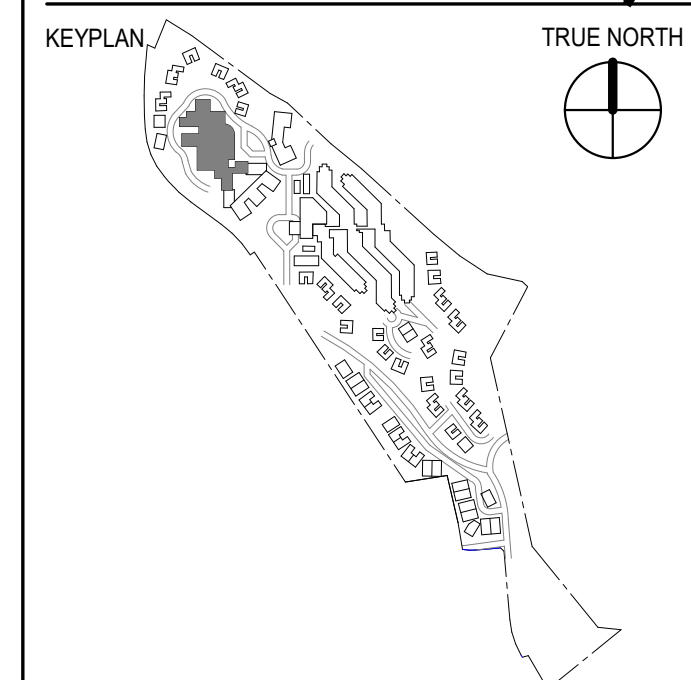

SHEET TITLE

## SITE PLAN

PROJECT NUMBER	21371.008
----------------	-----------

SHEET NUMBER


## A1.11



PROJECT NUMBER 21371.008

**A1.20**

SHEET NUMBER

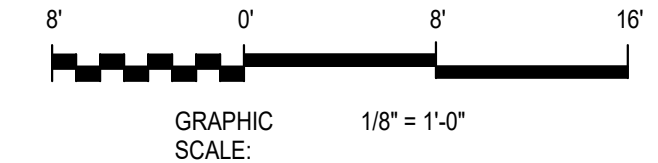







## SKILLED NURSING FACILITY RENOVATION AND ADDITION

301 BATTERY STREET  
7TH FLOOR  
SAN FRANCISCO, CA 94111  
415.227.0100  
[www.smithgroupjjr.com](http://www.smithgroupjjr.com)

ISSUED FOR	REV	DATE
SITE PLAN REVIEW SUBMITTAL #3		11 AUG 2017
SITE PLAN REVIEW SUBMITTAL #2		28 APR 2017
SITE PLAN REVIEW SUBMITTAL		16 DEC 2016

SEALS AND SIGNATURES

NOT FOR  
CONSTRUCTION


SHEET TITLE

FLOOR PLAN - LEVEL 1 -  
SKILLED NURSING  
FACILITY ADDITION

21371.008

## A1.22

SHEET NUMBER

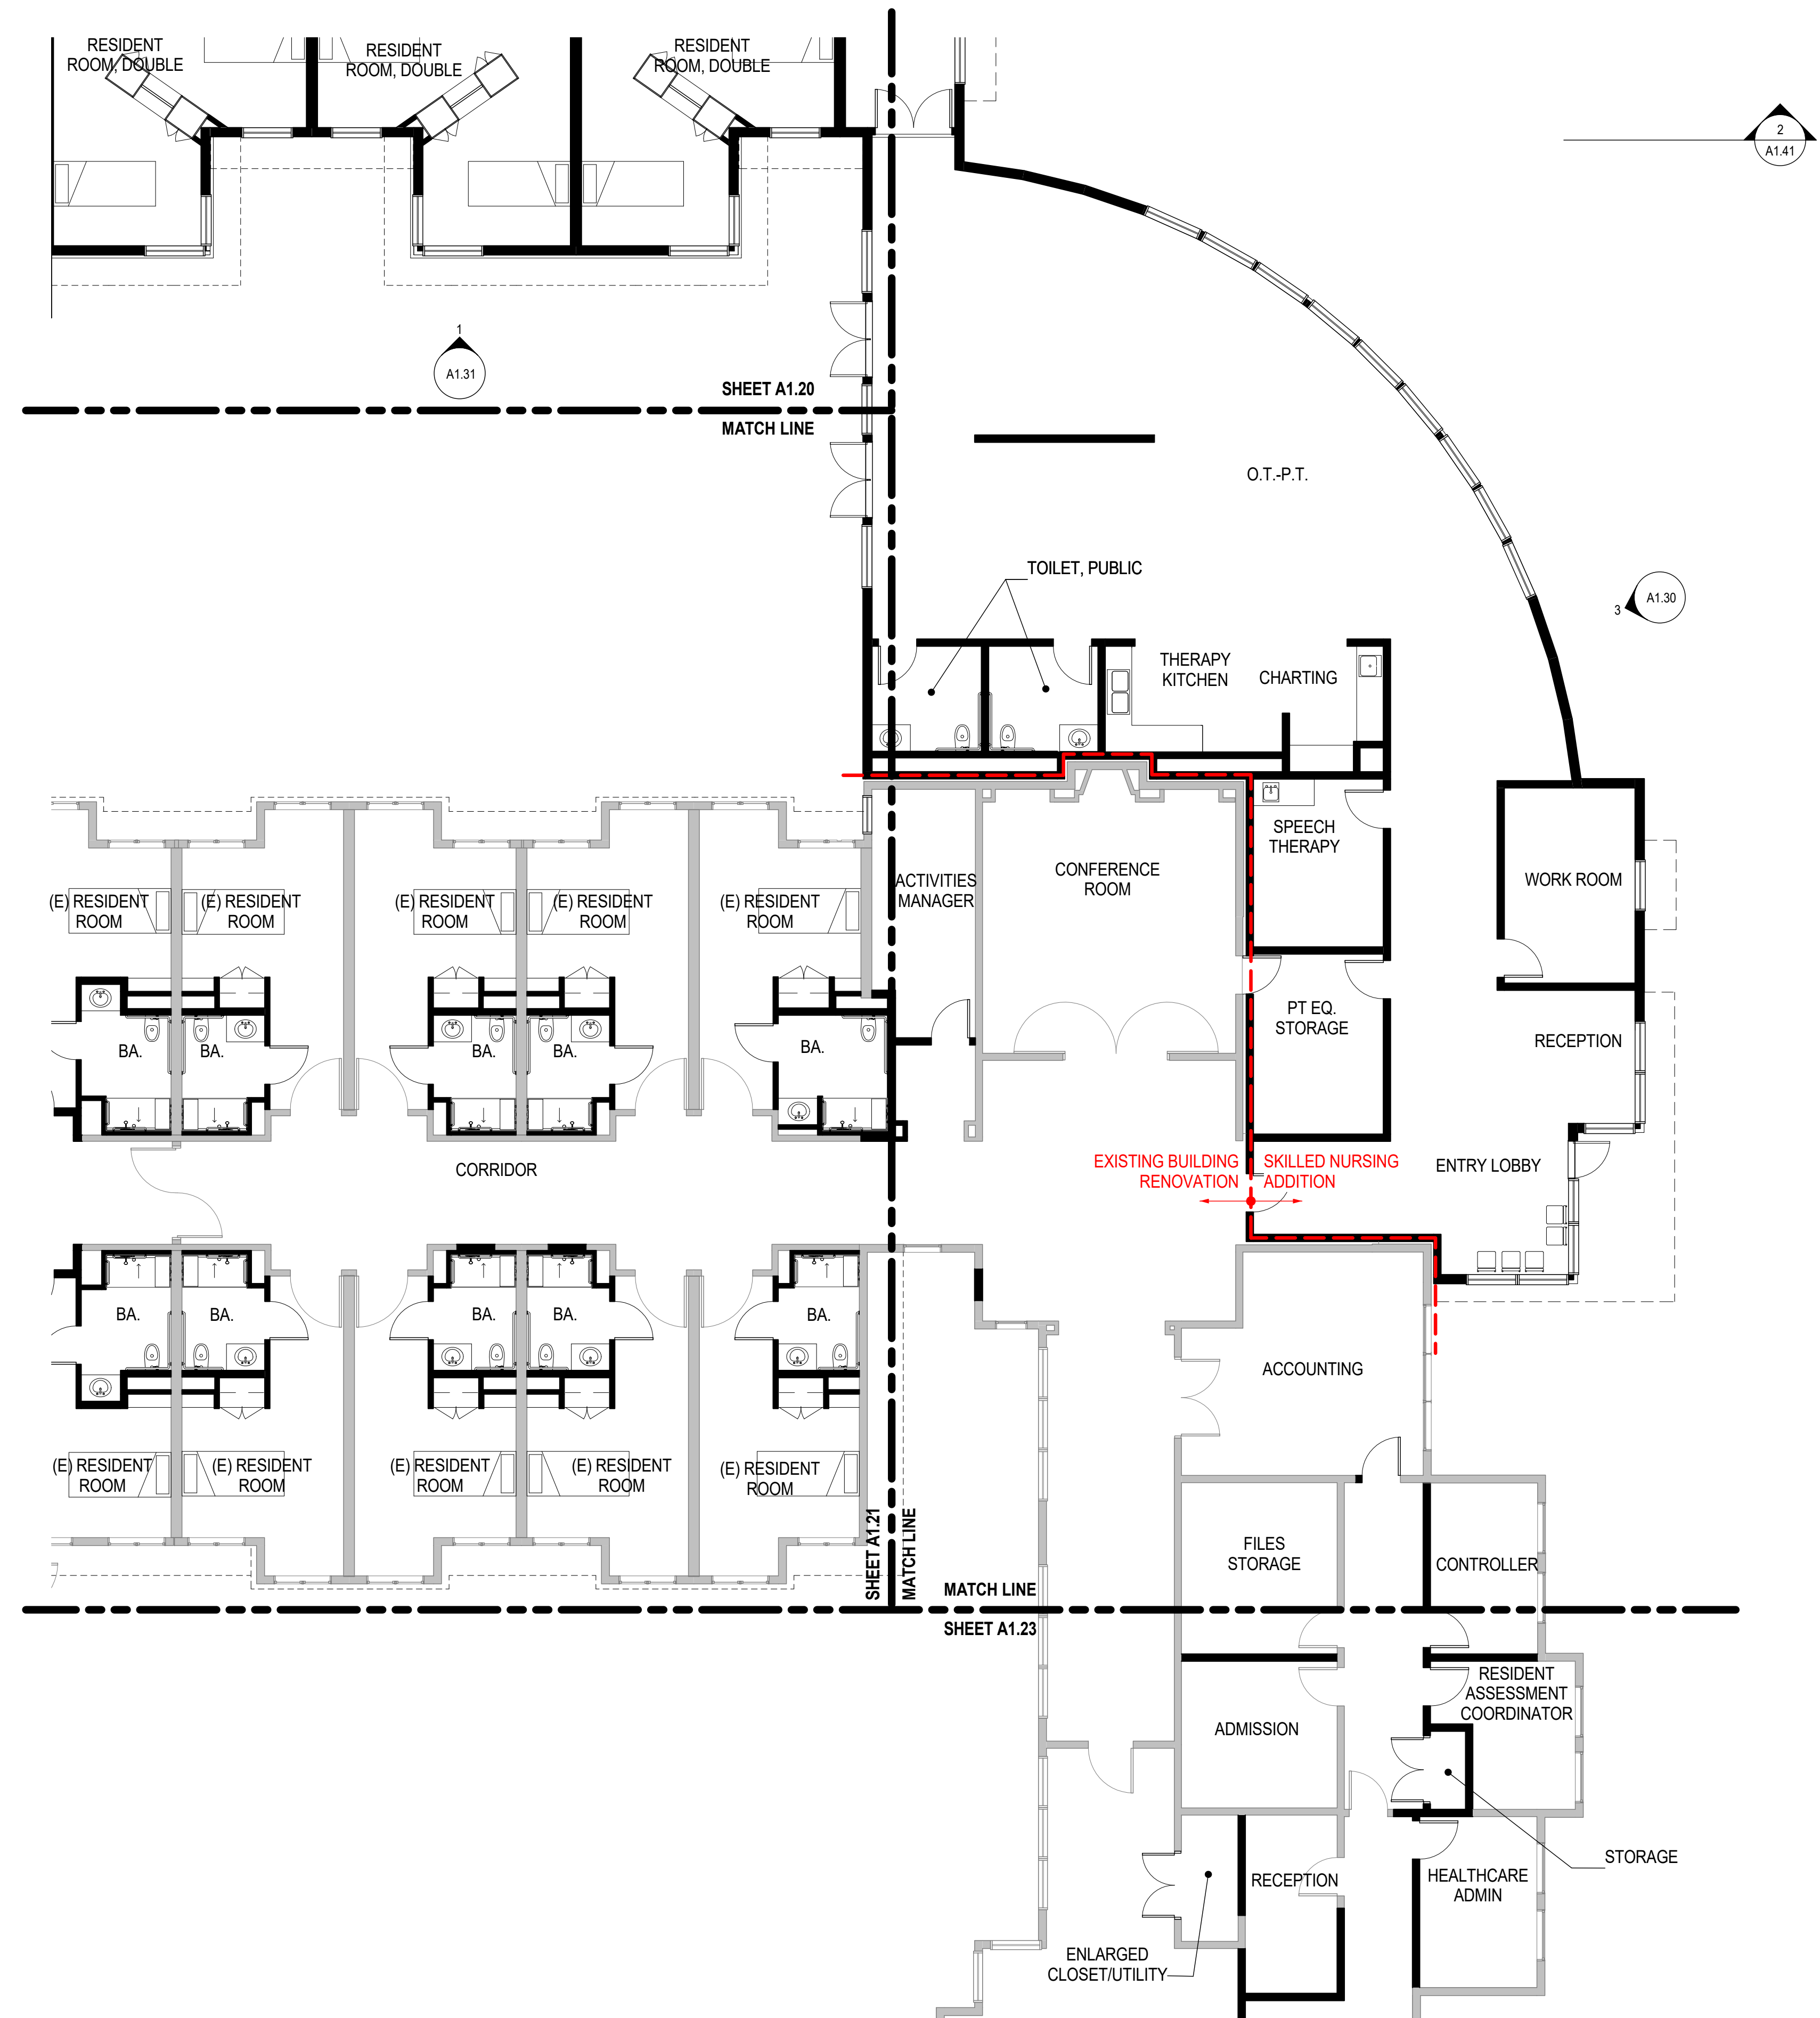

1 FLOOR PLAN - LEVEL 1 - THERAPY ADDITION  
SCALE: 1/8" = 1'-0"

8' 0' 8' 16'

GRAPHIC SCALE:  $1/8" = 1'-0"$

Plot Date: 8/10/2017 2:04:14 PM Author:







## SKILLED NURSING FACILITY RENOVATION AND ADDITION

301 BATTERY STREET  
7TH FLOOR  
SAN FRANCISCO, CA 94111  
415.227.0100  
[www.smithgroupjpr.com](http://www.smithgroupjpr.com)

ISSUED FOR	REV	DATE
SITE PLAN REVIEW SUBMITTAL #3		11 AUG 2017
SITE PLAN REVIEW SUBMITTAL #2		28 APR 2017
SITE PLAN REVIEW SUBMITTAL		16 DEC 2016

SEALS AND SIGNATURES

NOT FOR  
CONSTRUCTION


SHEET TITLE

ROOF PLAN - SKILLED  
NURSING FACILITY  
ADDITION


21371.00

## A1.24

SHEET NUMBER

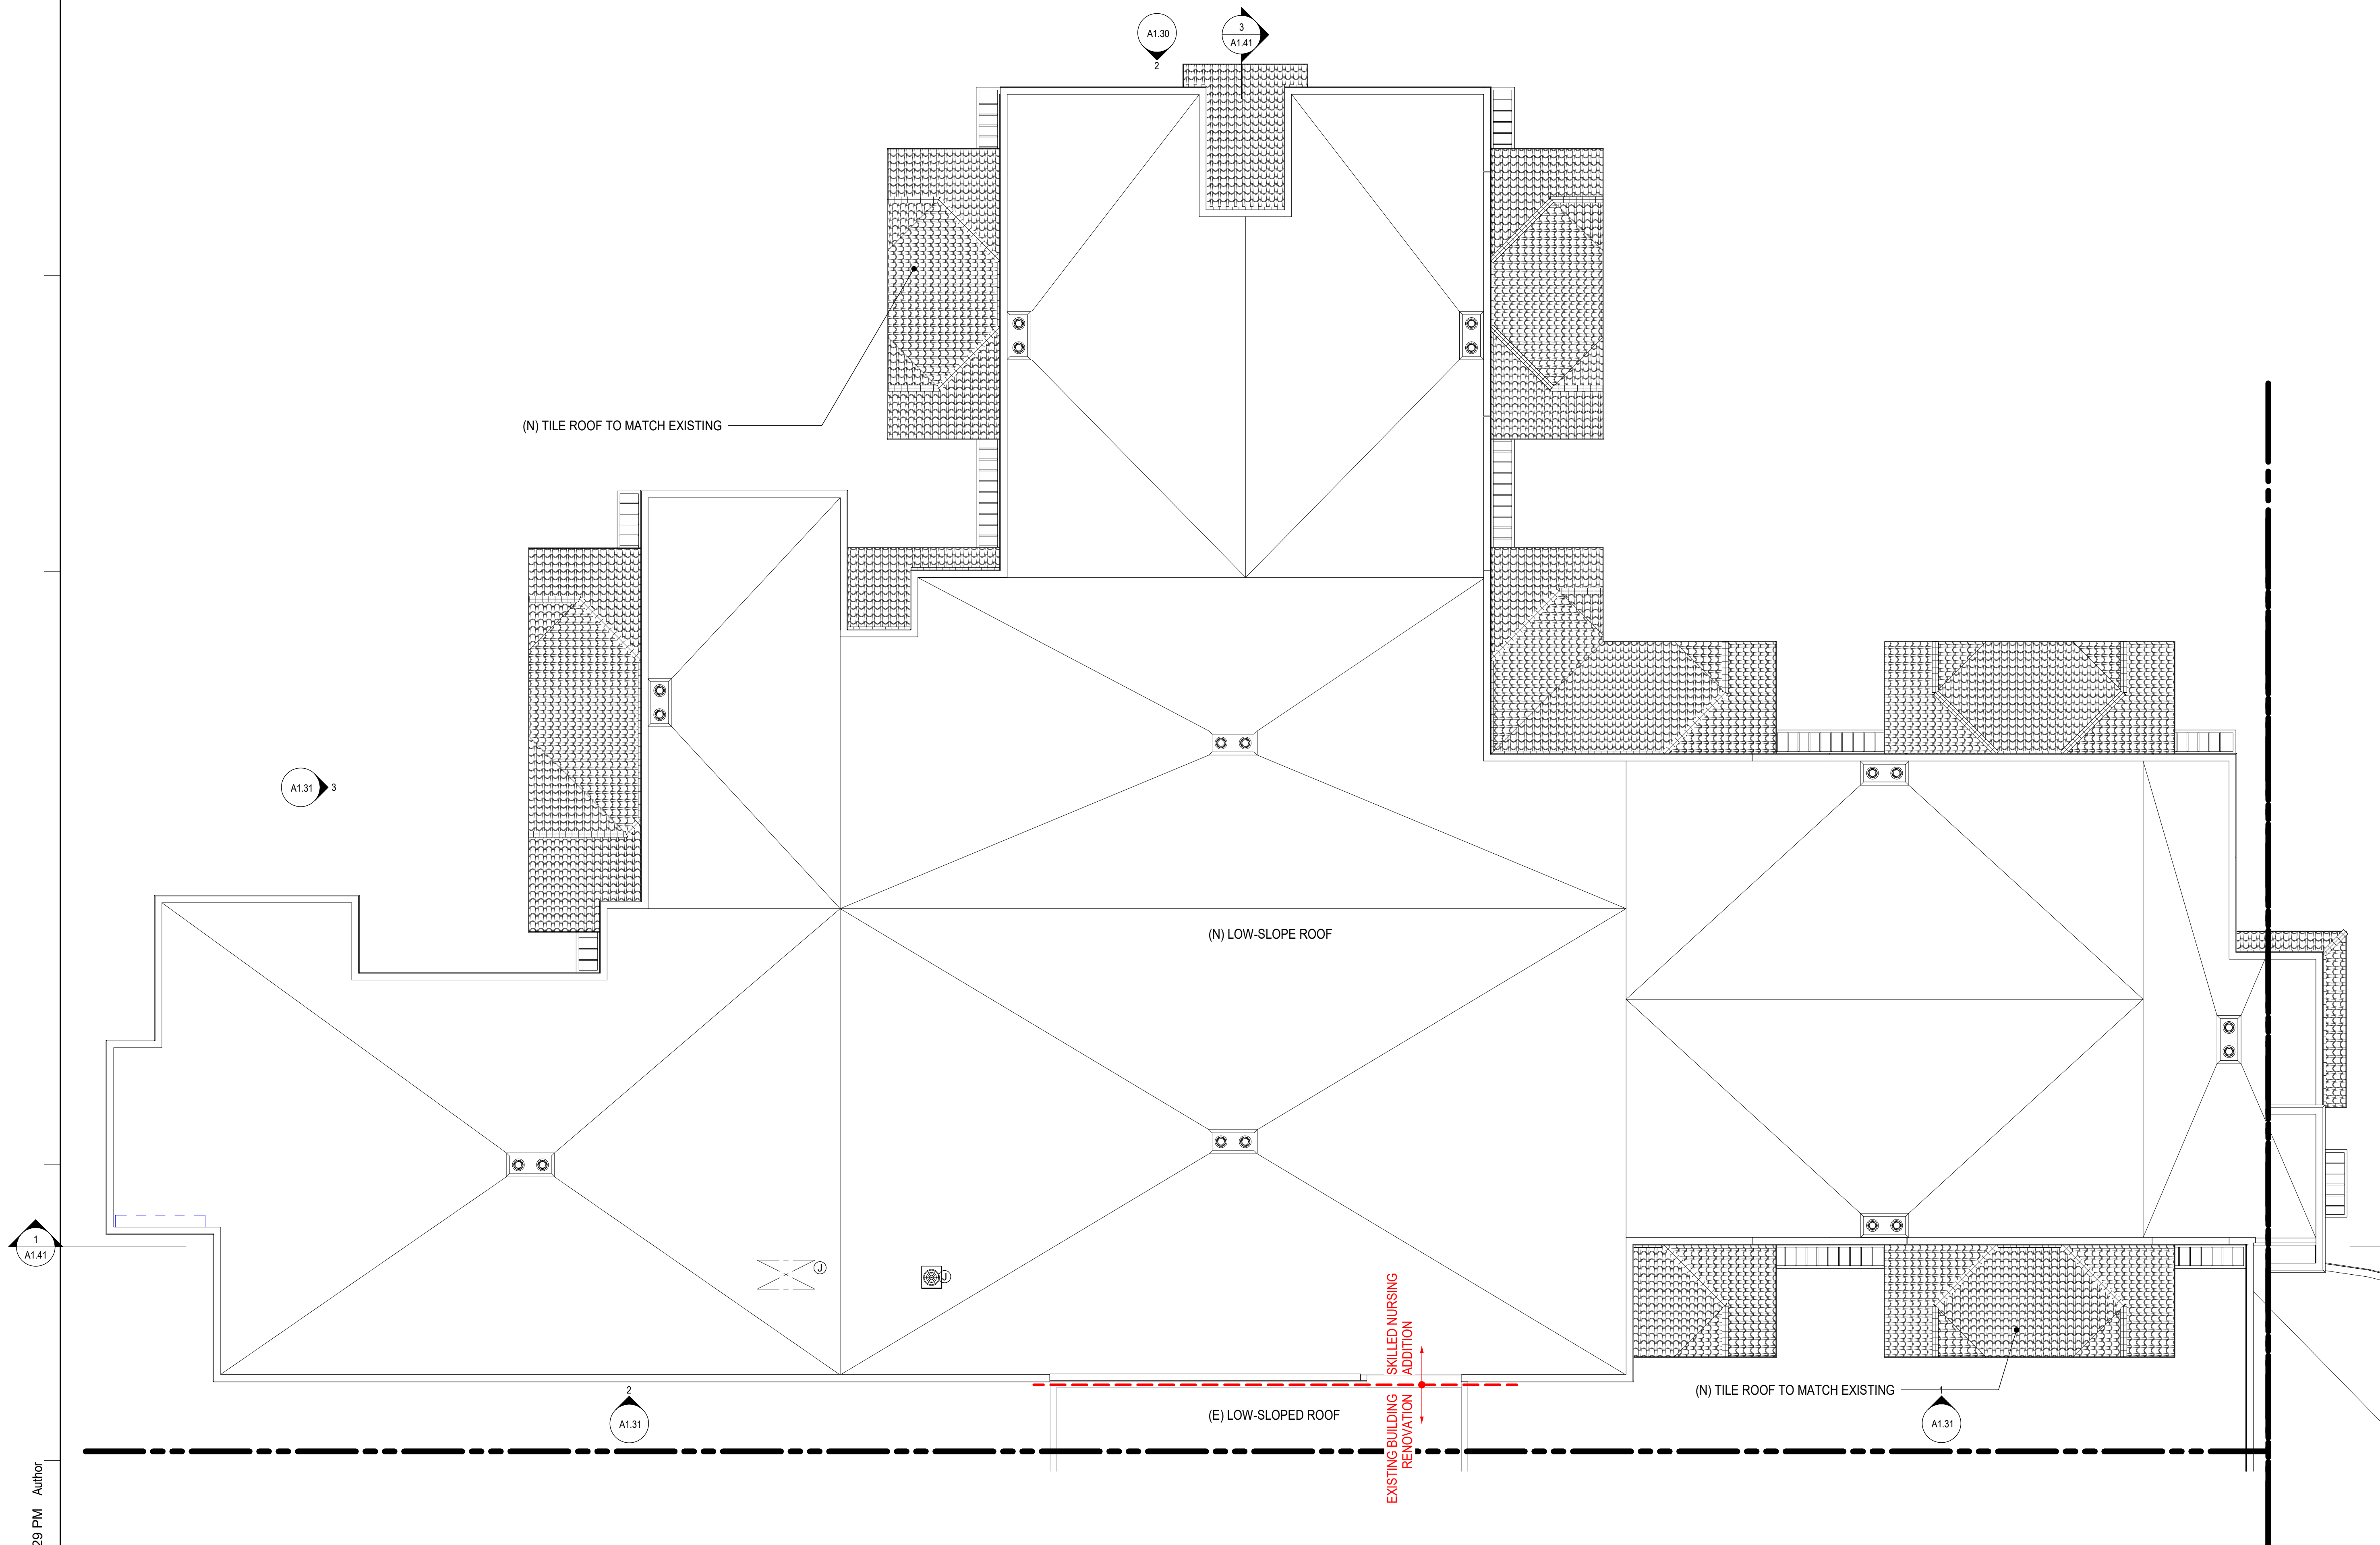

1 ROOF PLAN - SNF ADDITION  
SCALE: 1/8" = 1'-0"

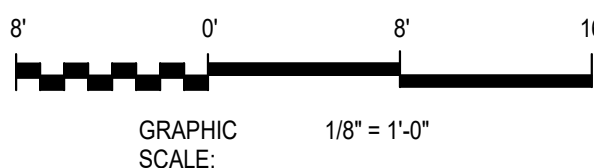

Plot Date: 8/10/2017 2:04:29 PM Author:




## SKILLED NURSING FACILITY RENOVATION AND ADDITION

301 BATTERY STREET  
7TH FLOOR  
SAN FRANCISCO, CA 94111  
415.227.0100  
[www.smithgroupjpr.com](http://www.smithgroupjpr.com)

ISSUED FOR	REV	DATE
SITE PLAN REVIEW SUBMITTAL #3		11 AUG 2017
SITE PLAN REVIEW SUBMITTAL #2		28 APR 2017
SITE PLAN REVIEW SUBMITTAL		16 DEC 2016

SEALS AND SIGNATURES

NOT FOR  
CONSTRUCTION

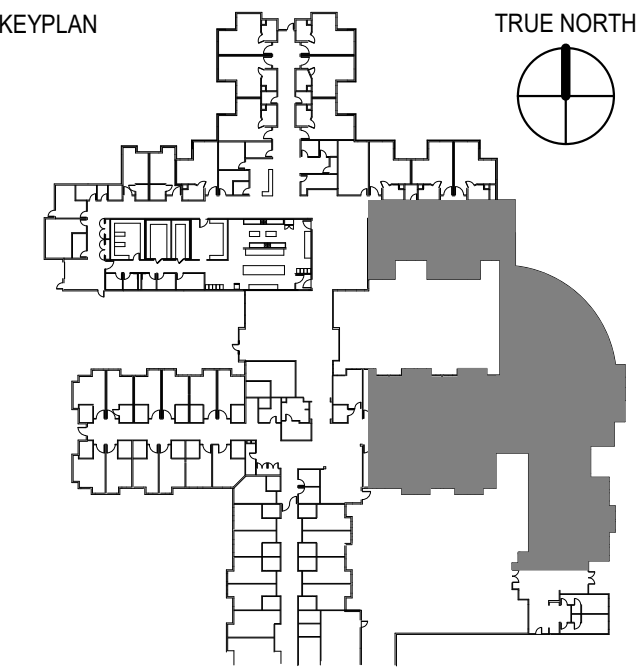

SHEET TITLE



ROOF PLAN - SKILLED  
NURSING FACILITY  
ADDITION

1371.00

PROJECT NUMBER

SHEET NUMBER

## A1.25

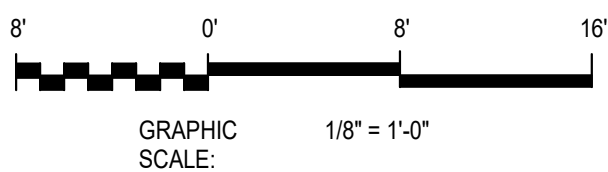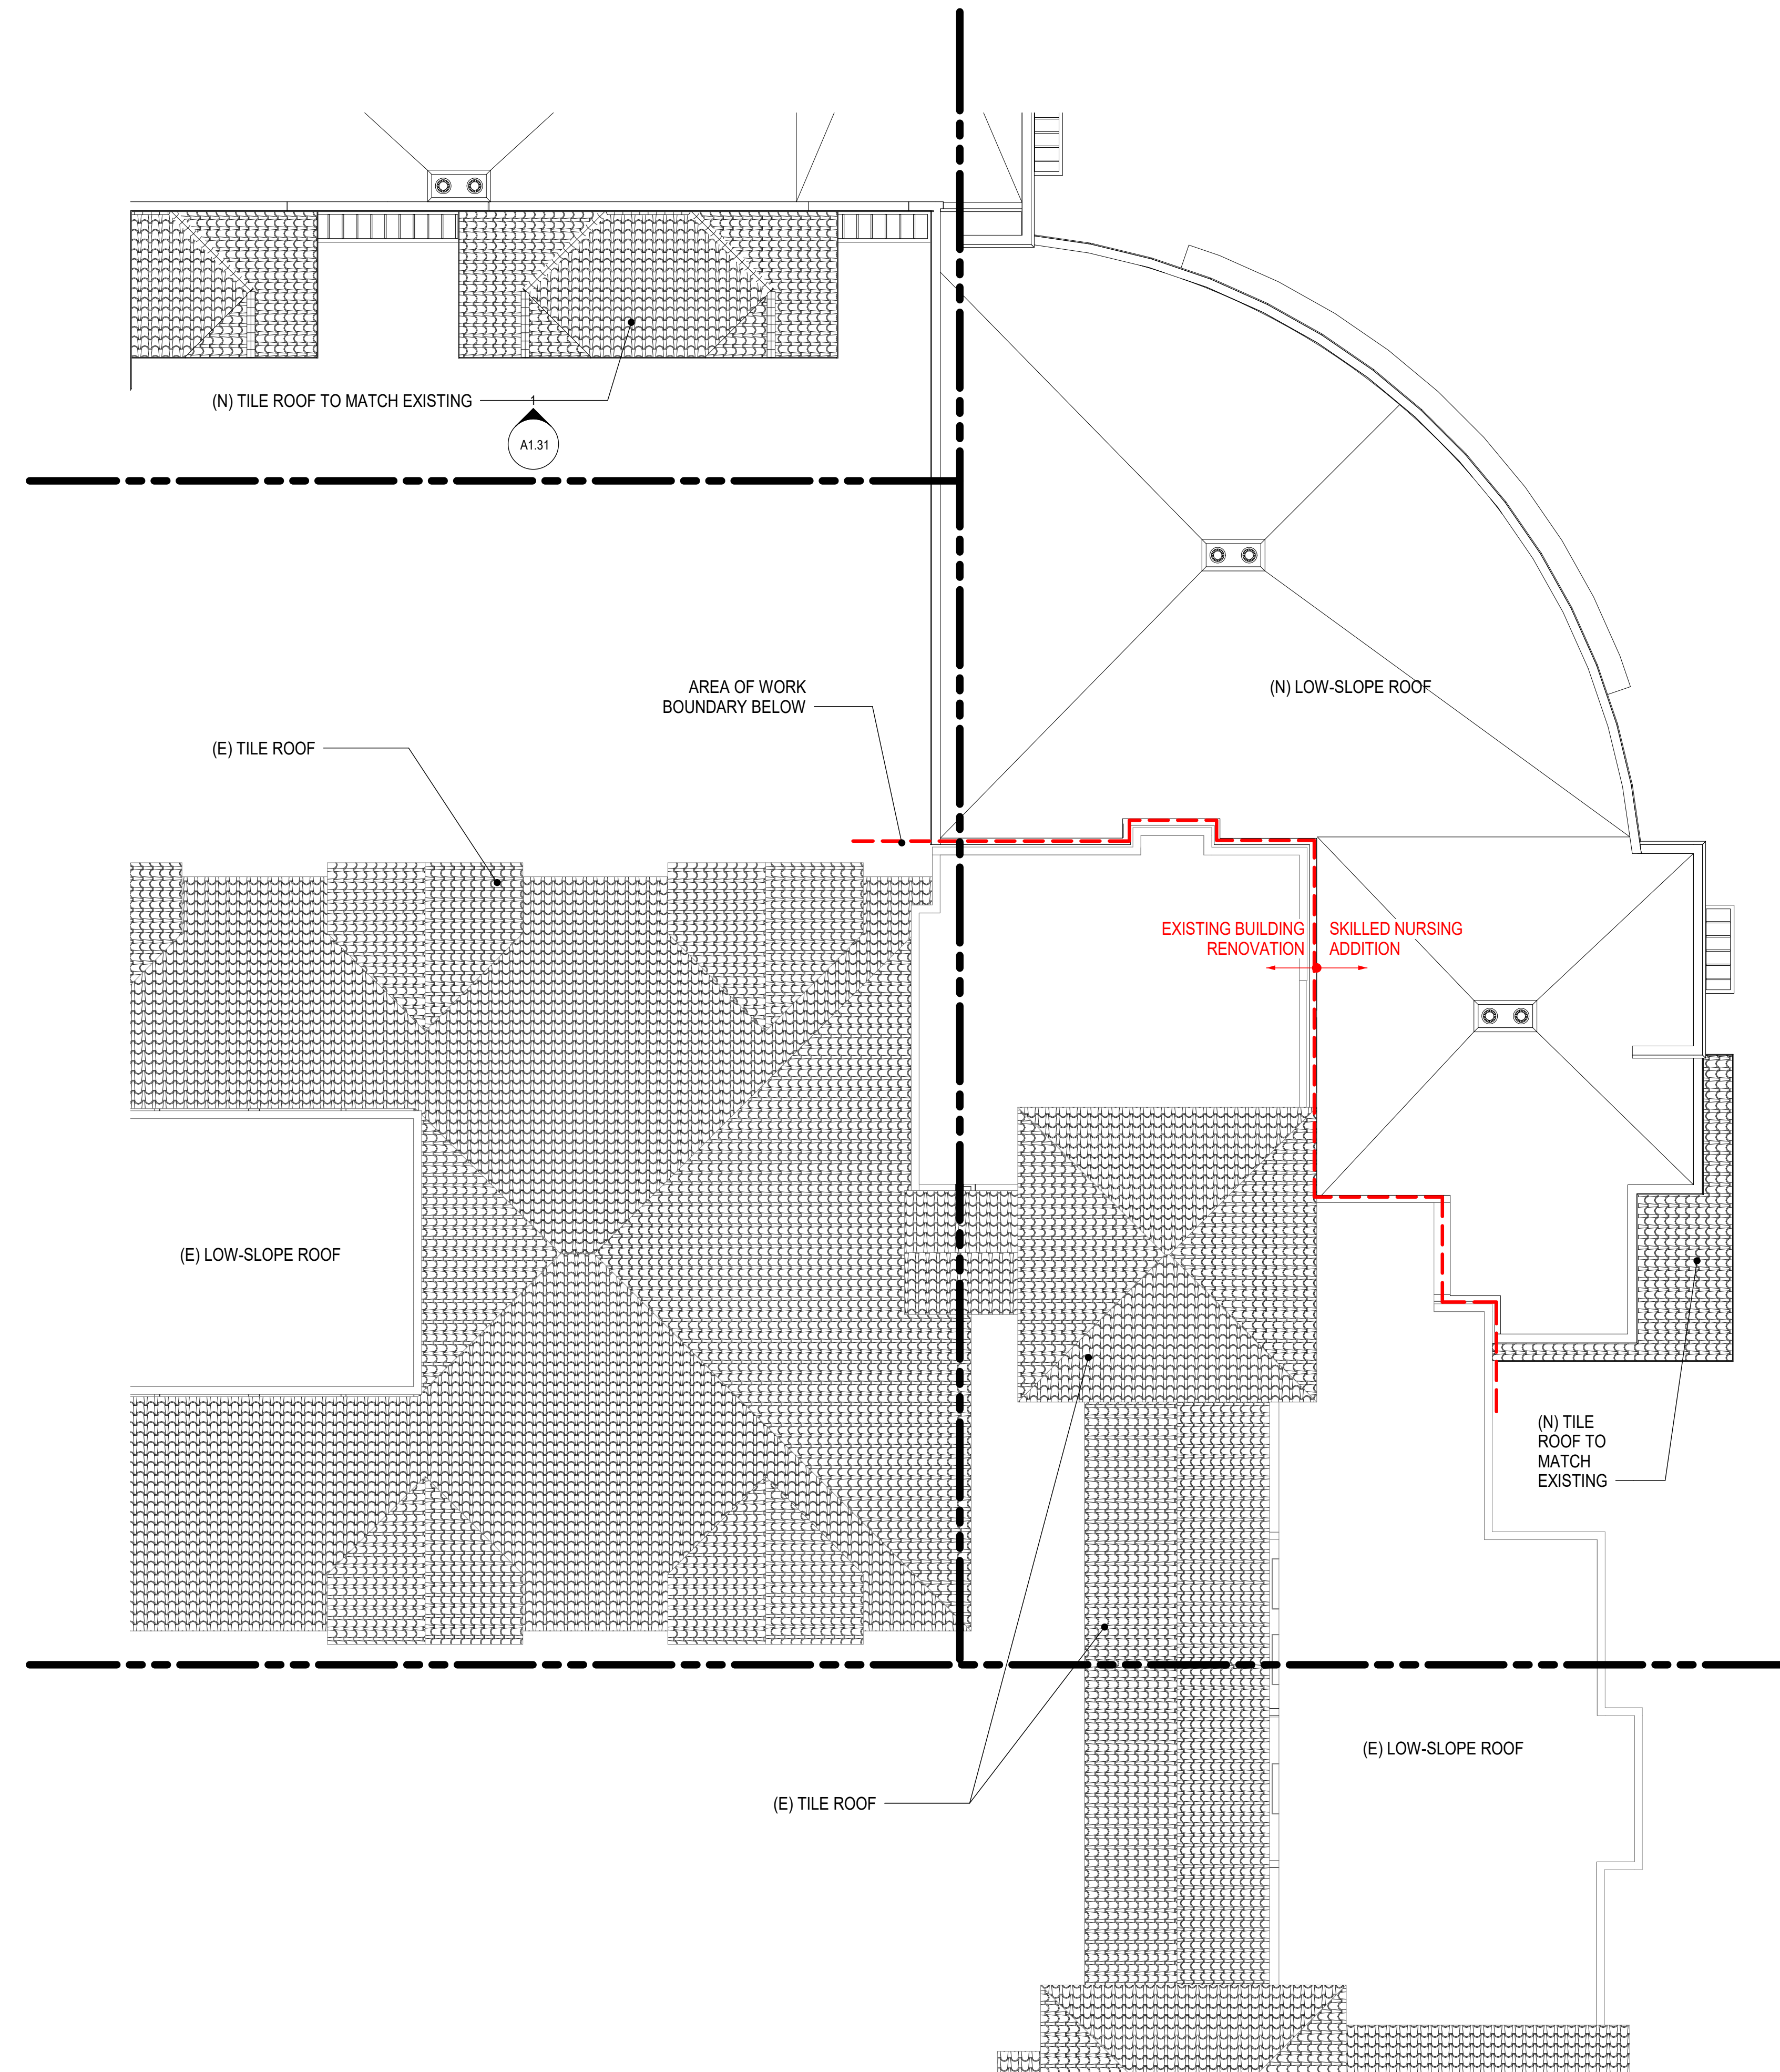

1 ROOF PLAN - SNF RENOVATION & OT-PT ADDITION  
SCALE: 1/8" = 1'-0"

Plot Date: 8/10/2017 2:04:44 PM Author:



