

THE FORUM SENIOR COMMUNITY UPDATE

MEMORY CARE


SMITHGROUPJJR

301 BATTERY STREET
7TH FLOOR
SAN FRANCISCO, CA 94111
415.227.0100
www.smithgroupjjr.com

ISSUED FOR	REV	DATE
SITE PLAN REVIEW SUBMITTAL #3		11 AUG 2017
SITE PLAN REVIEW SUBMITTAL #2		28 APR 2017
SITE PLAN REVIEW SUBMITTAL		16 DEC 2016

SEALS AND SIGNATURES

NOT FOR
CONSTRUCTION

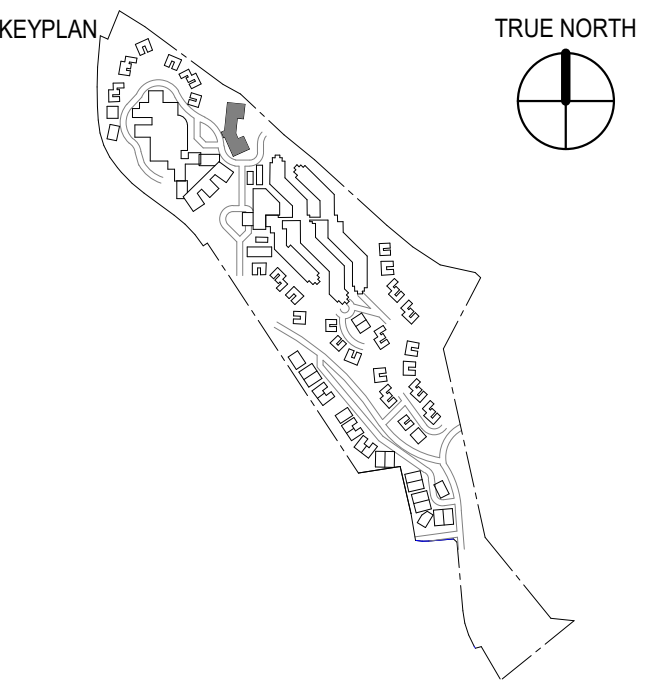

SHEET TITLE

REFERENCE IMAGES

21371.002

PROJECT NUMBER

SHEET NUMBER

A3.01



4



1



5




2




6




3

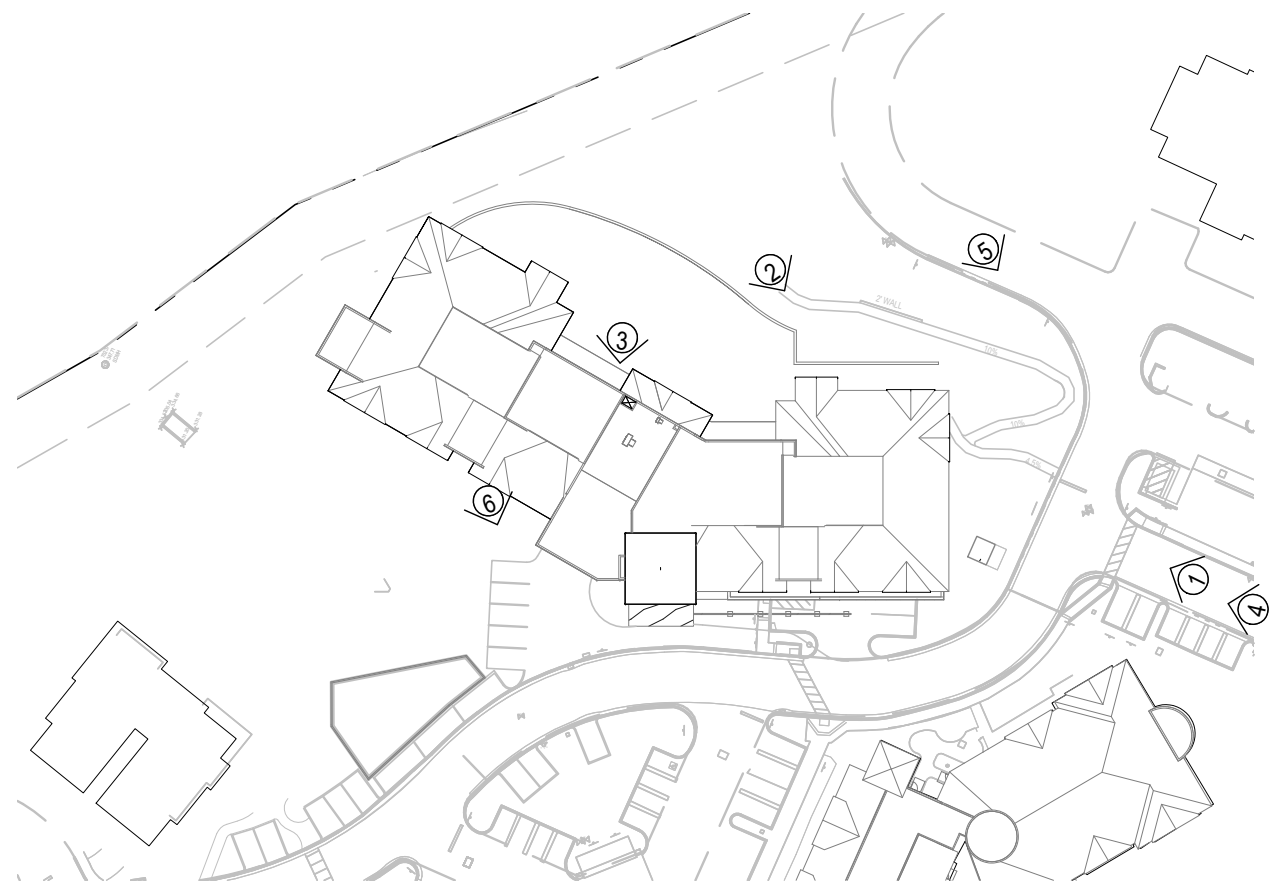

REFERENCE IMAGE PLAN

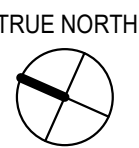

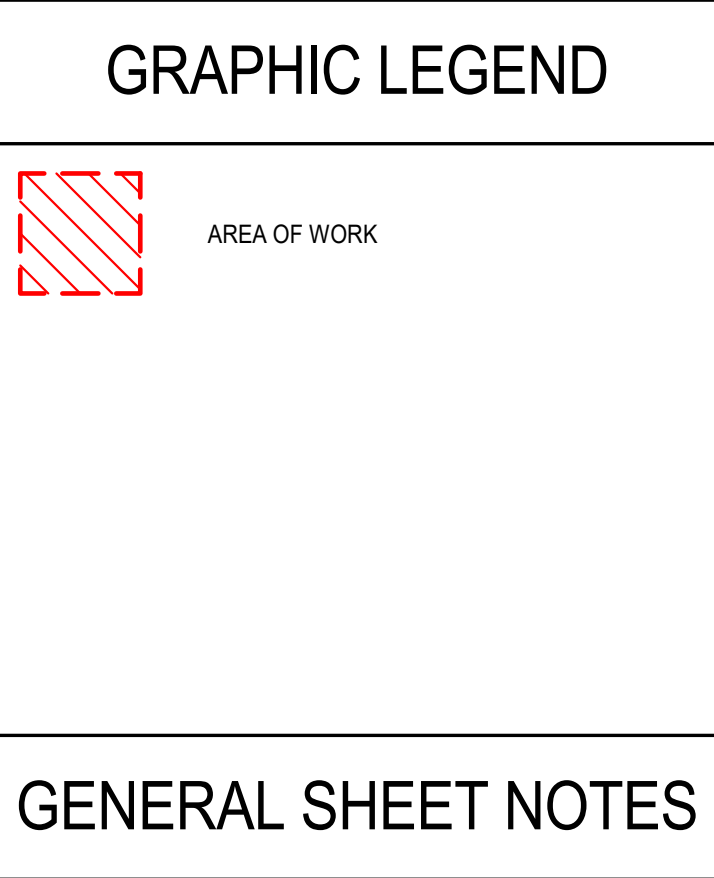


SMITHGROUPJJR

ISSUED FOR	REV	DATE
SITE PLAN REVIEW SUBMITTAL #3		11 AUG 2017
SITE PLAN REVIEW SUBMITTAL #2		28 APR 2017
SITE PLAN REVIEW SUBMITTAL		16 DEC 2016

SEALS AND SIGNATURES

NOT FOR
CONSTRUCTION

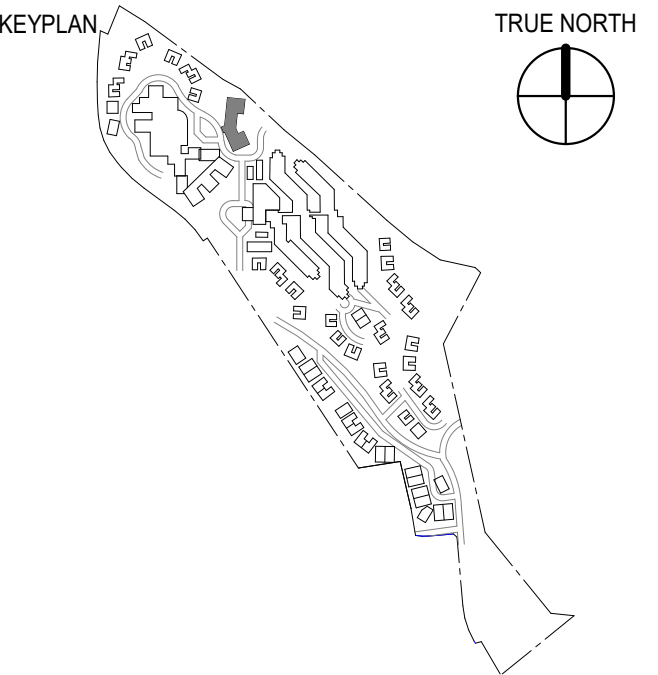

SHEET TITLE

SITE PLAN

21371.002

PROJECT NUMBER

A3.10

SHEET NUMBER

MEMORY CARE


301 BATTERY STREET
7TH FLOOR
SAN FRANCISCO, CA 94111
415.227.0100
www.smithgroupjjr.com

ISSUED FOR	REV	DATE
SITE PLAN REVIEW SUBMITTAL #3		11 AUG 2017
SITE PLAN REVIEW SUBMITTAL #2		28 APR 2017
SITE PLAN REVIEW SUBMITTAL		16 DEC 2016

SEALS AND SIGNATURES

NOT FOR
CONSTRUCTION

KEYPLAN

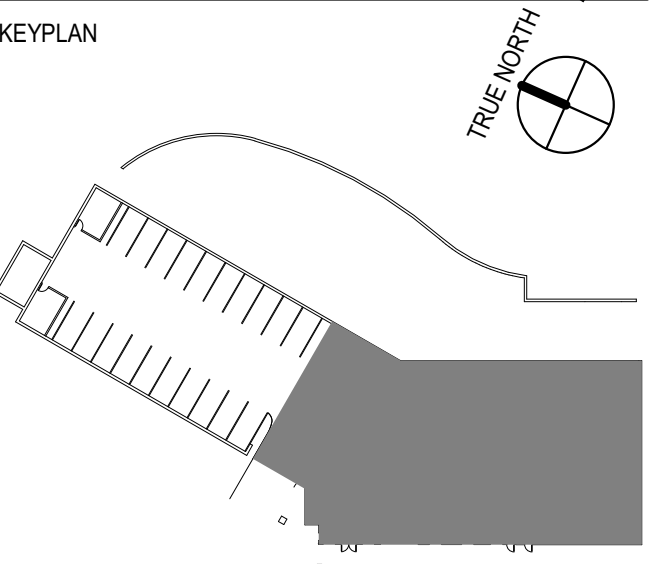


SHEET TITLE

FLOOR PLAN - LEVEL 1 -
A

21371.002

SHEET NUMBER

A3.20

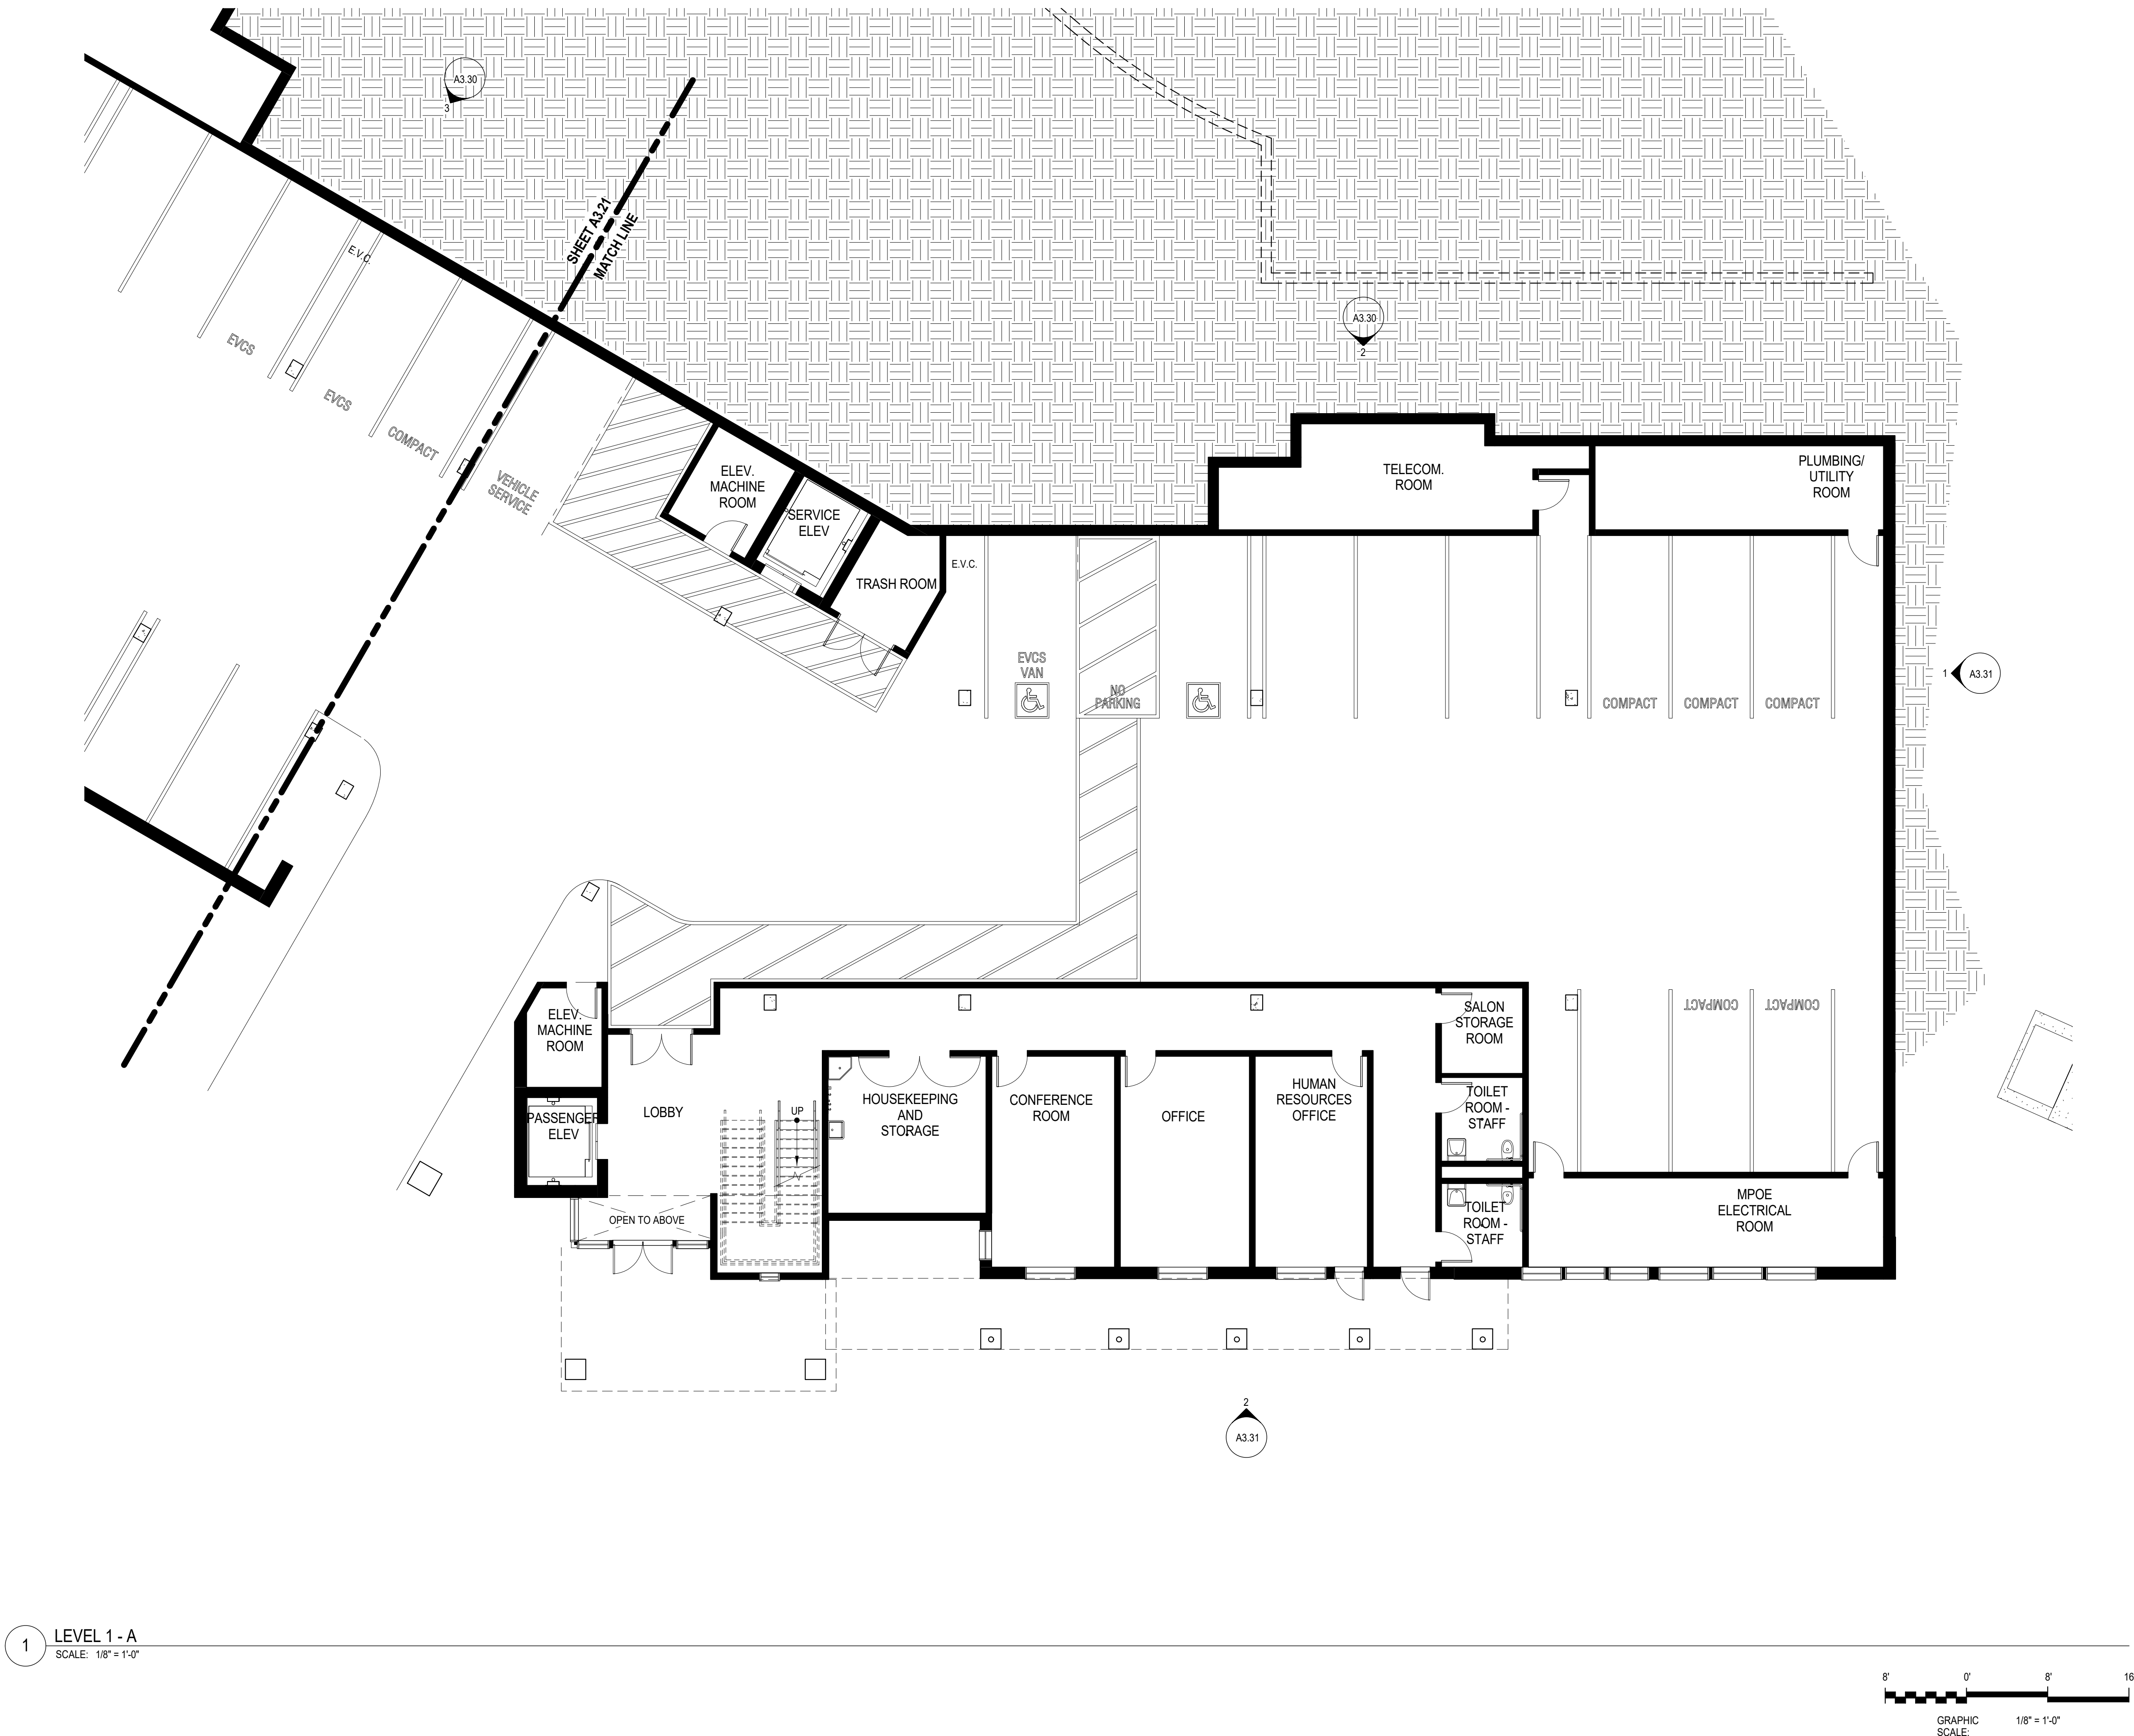

Plot Date: 8/11/2017 12:37:55 PM Author: 1

MEMORY CARE


301 BATTERY STREET
7TH FLOOR
SAN FRANCISCO, CA 94111
415.227.0100
www.smithgroupjpr.com

ISSUED FOR	REV	DATE
SITE PLAN REVIEW SUBMITTAL #3		11 AUG 2017
SITE PLAN REVIEW SUBMITTAL #2		28 APR 2017
SITE PLAN REVIEW SUBMITTAL		16 DEC 2016

SEALS AND SIGNATURES

NOT FOR
CONSTRUCTION

KEYPLAN

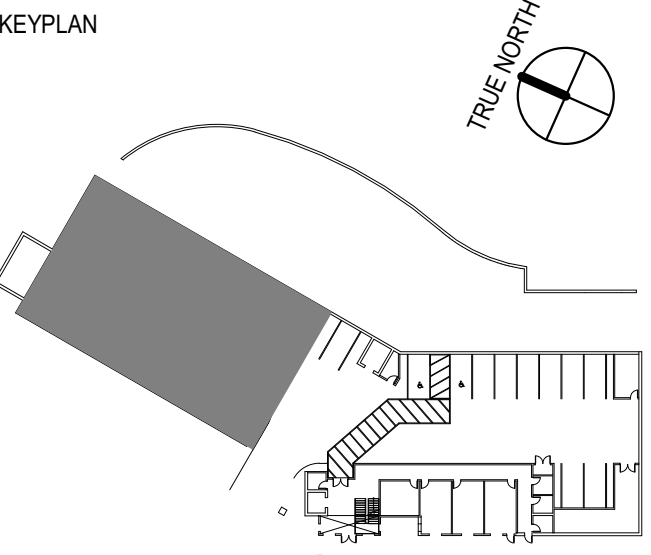

SHEET TITLE


FLOOR PLAN - LEVEL 1 -
B

21371.002

PROJECT NUMBER

SHEET NUMBER

A3.21

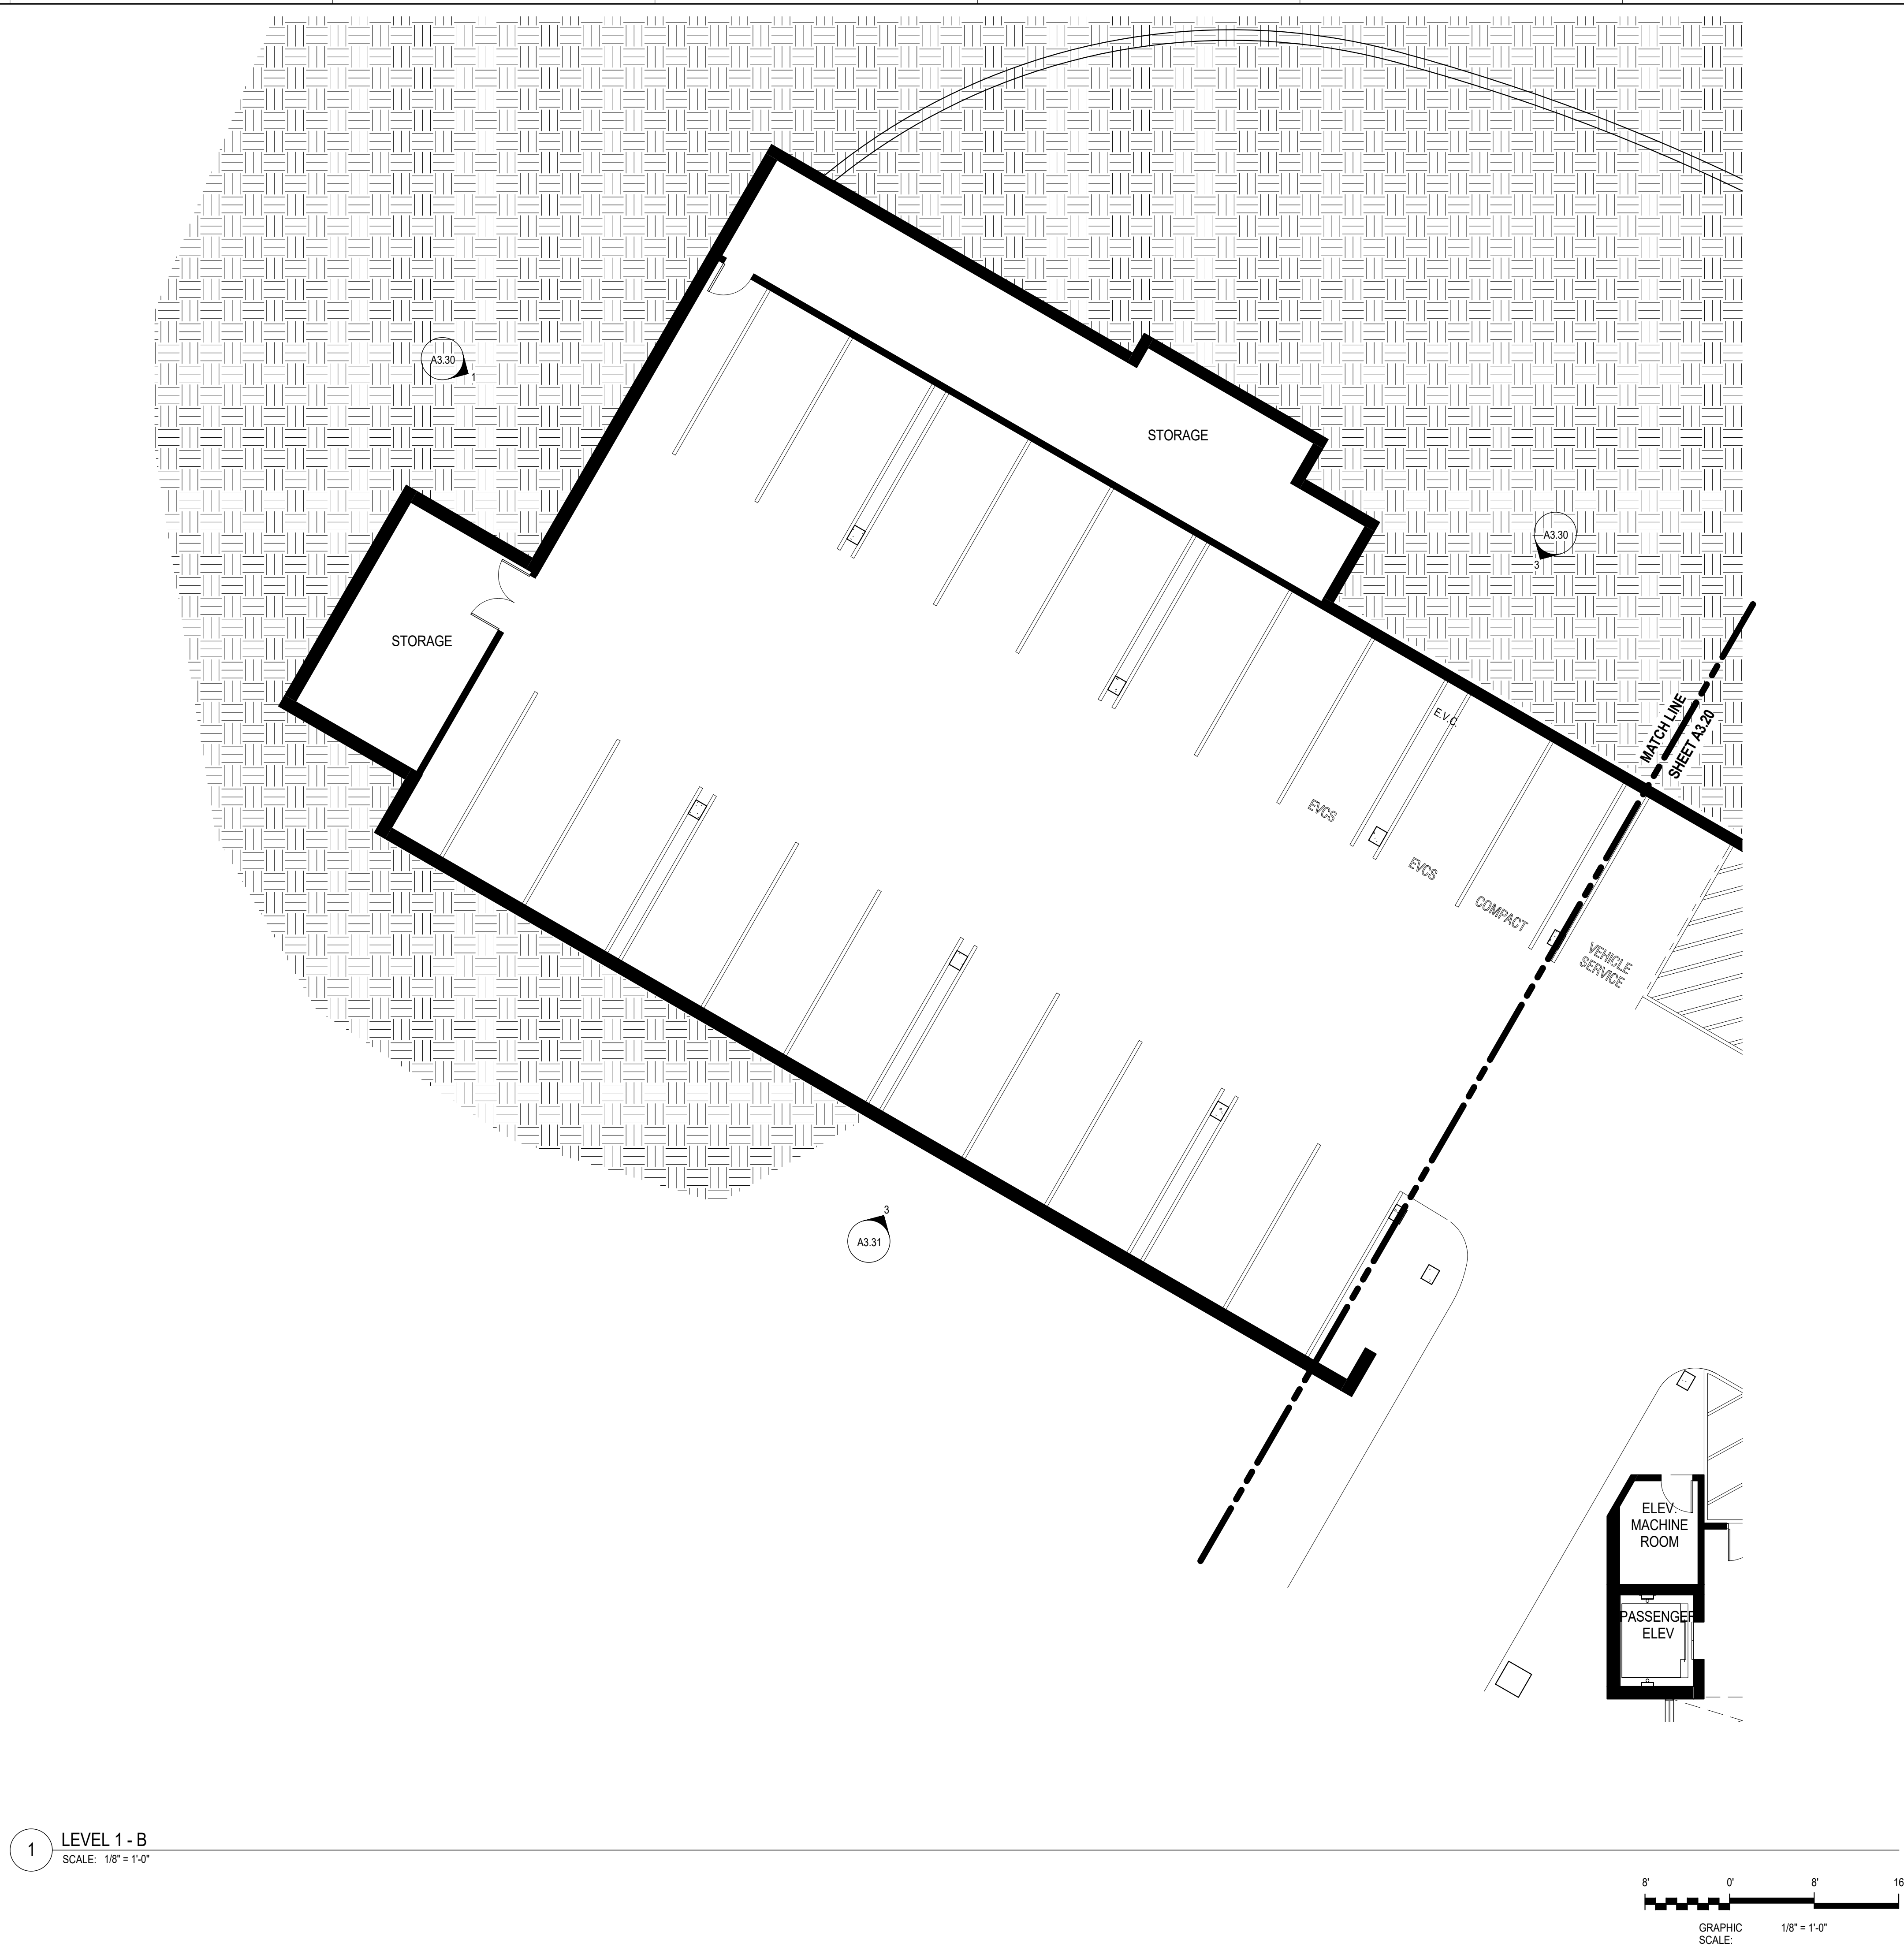

Plot Date: 8/11/2017 12:37:58 PM Author:


MEMORY CARE

301 BATTERY STREET
7TH FLOOR
SAN FRANCISCO, CA 94111
415.227.0100
www.smithgroupjpr.com

SEALS AND SIGNATURES

NOT FOR
CONSTRUCTION

KEYPLAN

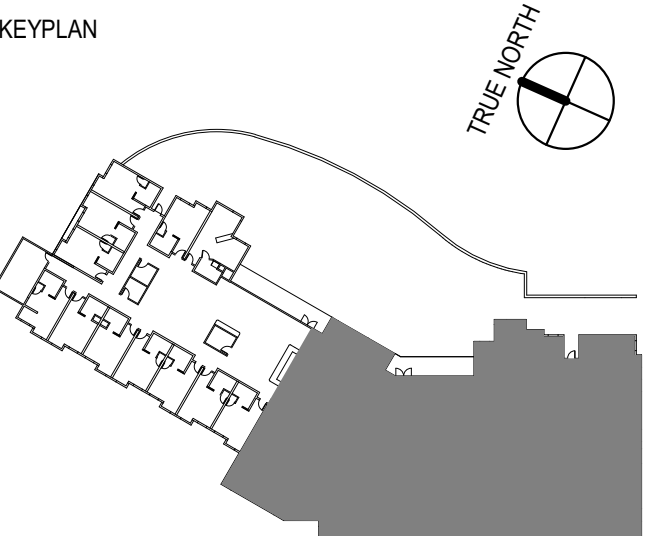

SHEET TITLE


FLOOR PLAN - LEVEL 2 -
A

1371.002

PROJECT NUMBER

SHEET NUMBER

A3.22

 

Plot Date:

MEMORY CARE


301 BATTERY STREET
7TH FLOOR
SAN FRANCISCO, CA 94111
415.227.0100
www.smithgroupjjr.com

ISSUED FOR	REV	DATE
SITE PLAN REVIEW SUBMITTAL #3		11 AUG 2017
SITE PLAN REVIEW SUBMITTAL #2		28 APR 2017
SITE PLAN REVIEW SUBMITTAL		16 DEC 2016

SEALS AND SIGNATURES

NOT FOR
CONSTRUCTION

KEYPLAN

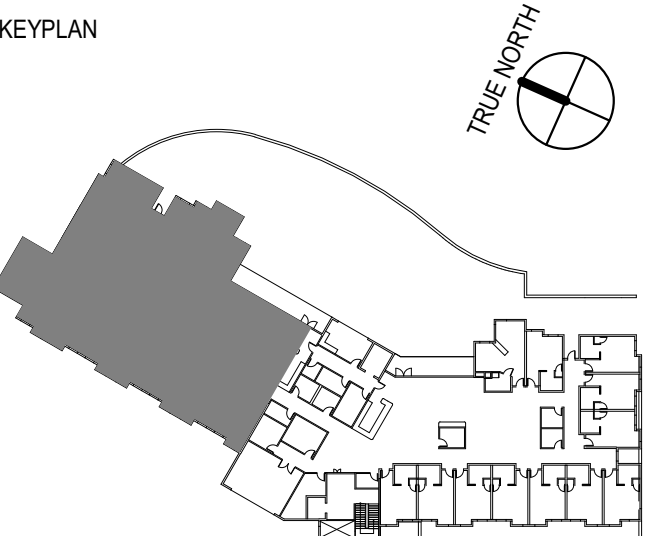

SHEET TITLE

FLOOR PLAN - LEVEL 2 -
B

21371.002


PROJECT NUMBER

SHEET NUMBER

A3.23



1 LEVEL 2 - B
SCALE: 1/8" = 1'-0"

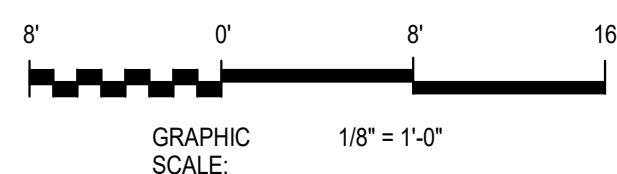

8/11/2017 12:38:08 PM Author_

Plot Date:

MEMORY CARE


301 BATTERY STREET
7TH FLOOR
SAN FRANCISCO, CA 94111
415.227.0100
www.smithgroupjjr.com

ISSUED FOR	REV	DATE
SITE PLAN REVIEW SUBMITTAL #3		11 AUG 2017
SITE PLAN REVIEW SUBMITTAL #2		28 APR 2017
SITE PLAN REVIEW SUBMITTAL		16 DEC 2016

SEALS AND SIGNATURES

NOT FOR
CONSTRUCTION

KEYPLAN

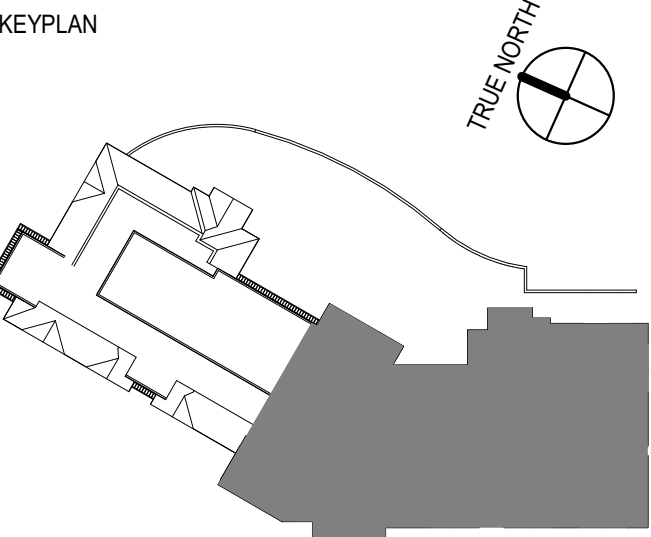

SHEET TITLE


ROOF PLAN - A

21371.002

PROJECT NUMBER

SHEET NUMBER

A3.24

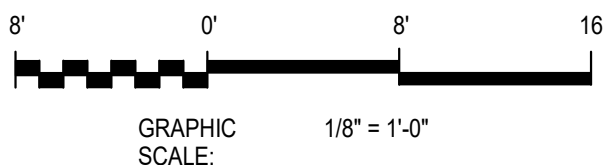

8/11/2017 12:38:29 PM Author

Plot Date:

1 ROOF PLAN - A
SCALE: 1/8" = 1'-0"

TILE ROOF TO MATCH EXISTING BUILDINGS

LOW-SLOPE ROOF

SHEET A3.25
MATCH LINE

MEMORY CARE


301 BATTERY STREET
7TH FLOOR
SAN FRANCISCO, CA 94111
415.227.0100
www.smithgroupjjr.com

ISSUED FOR	REV	DATE
SITE PLAN REVIEW SUBMITTAL #3		11 AUG 2017
SITE PLAN REVIEW SUBMITTAL #2		28 APR 2017
SITE PLAN REVIEW SUBMITTAL		16 DEC 2016

SEALS AND SIGNATURES

NOT FOR
CONSTRUCTION

KEYPLAN

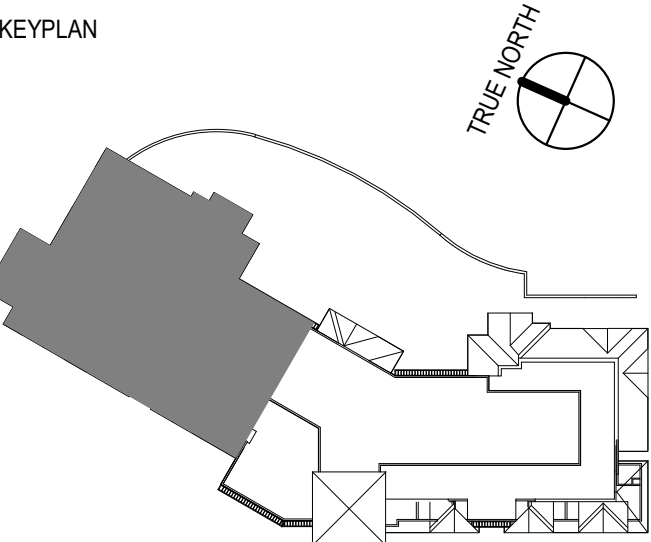

SHEET TITLE


ROOF PLAN - B

21371.002


PROJECT NUMBER

SHEET NUMBER

A3.25



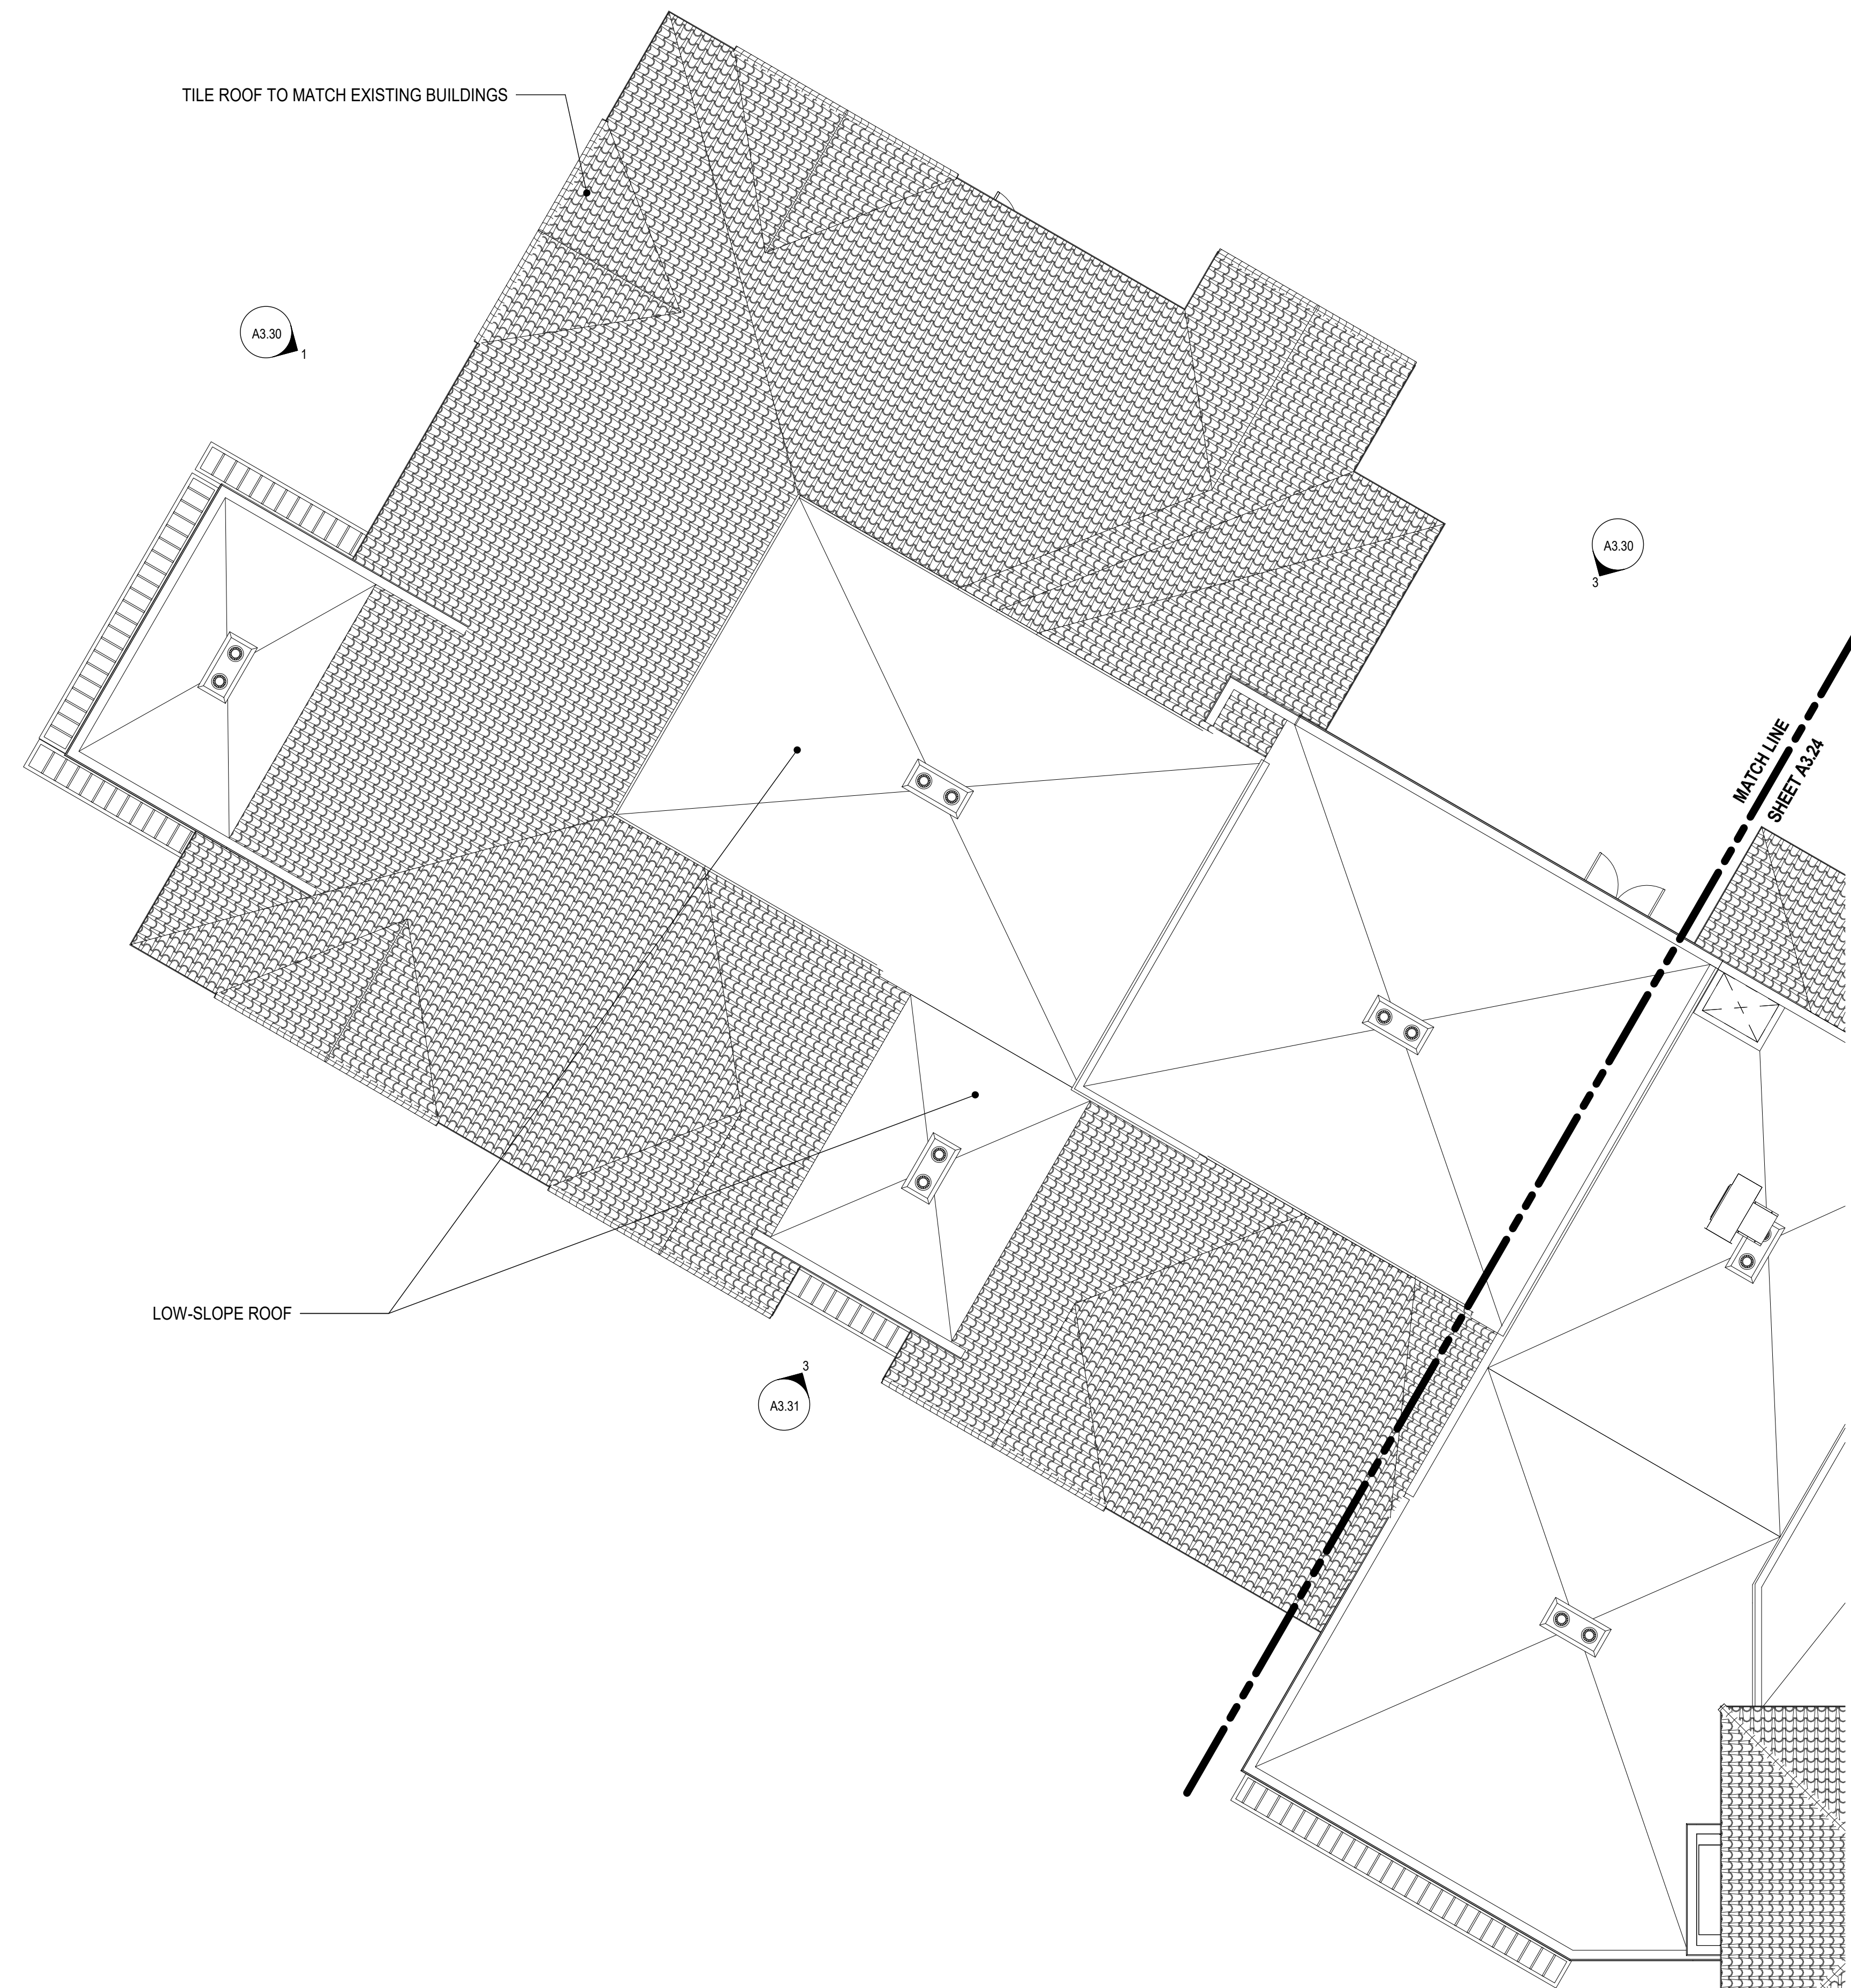


1 ROOF PLAN - B
SCALE: 1/8" = 1'-0"

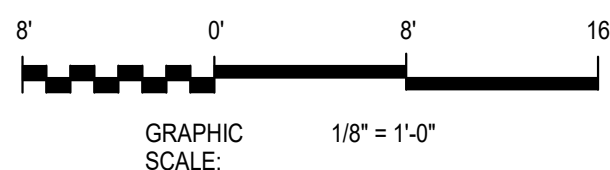

8/11/2017 12:38:40 PM Author

Plot Date:

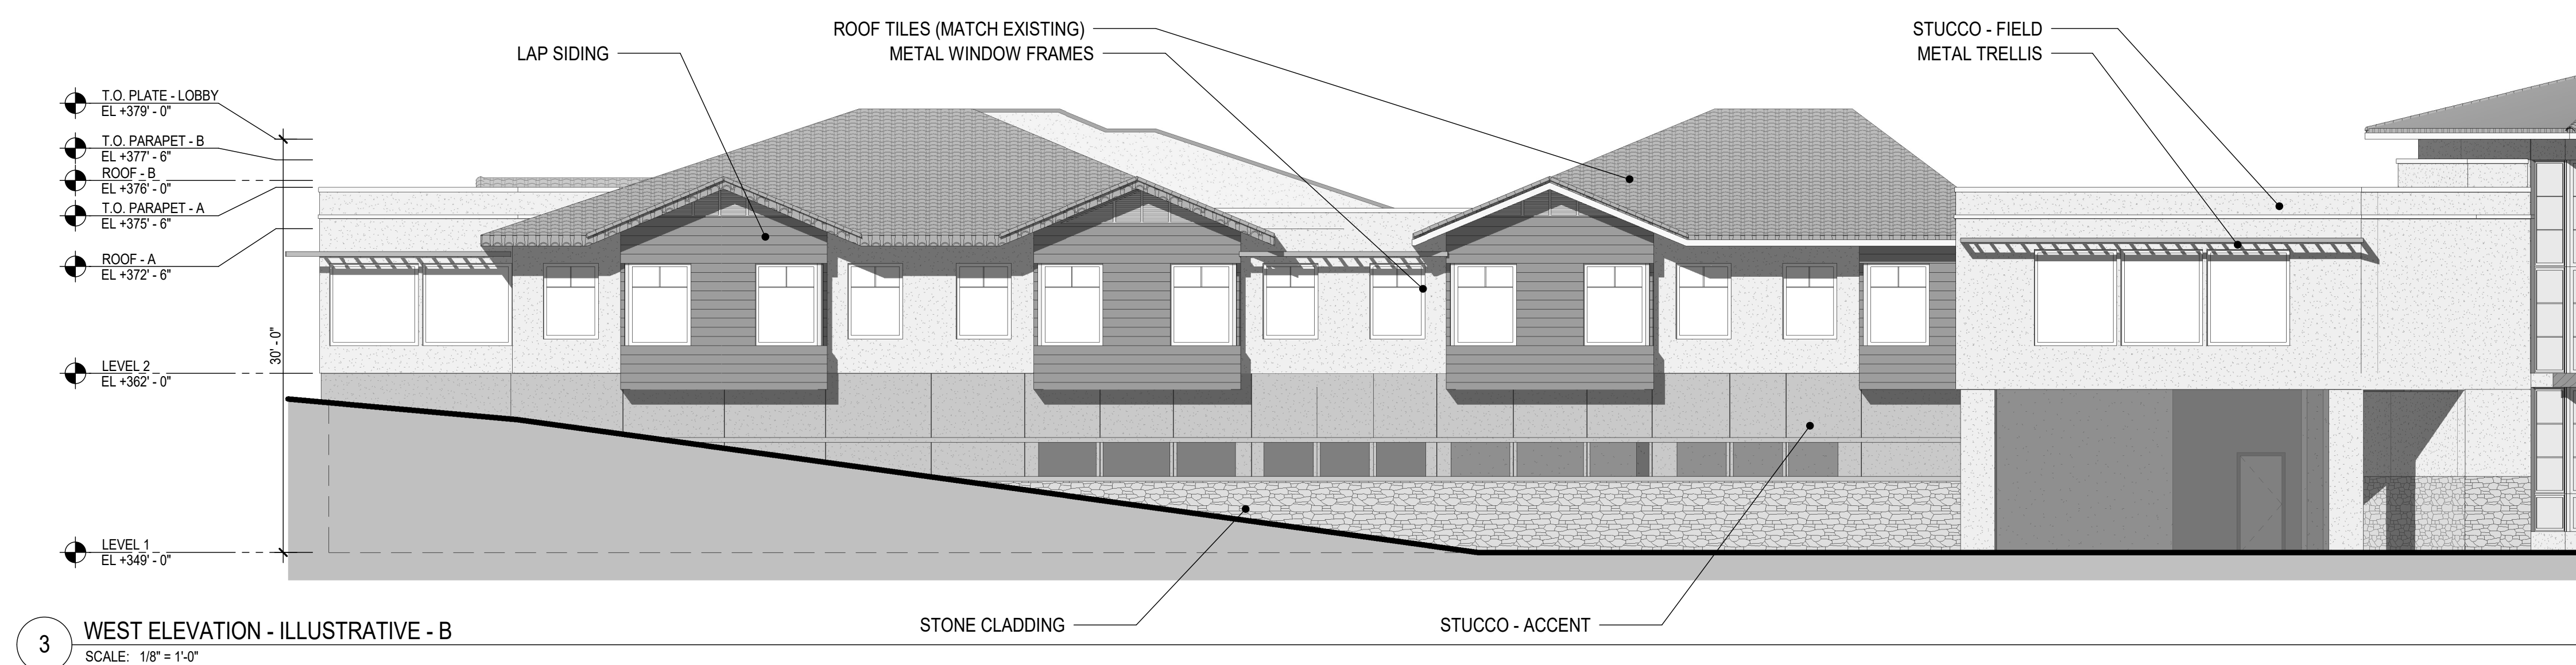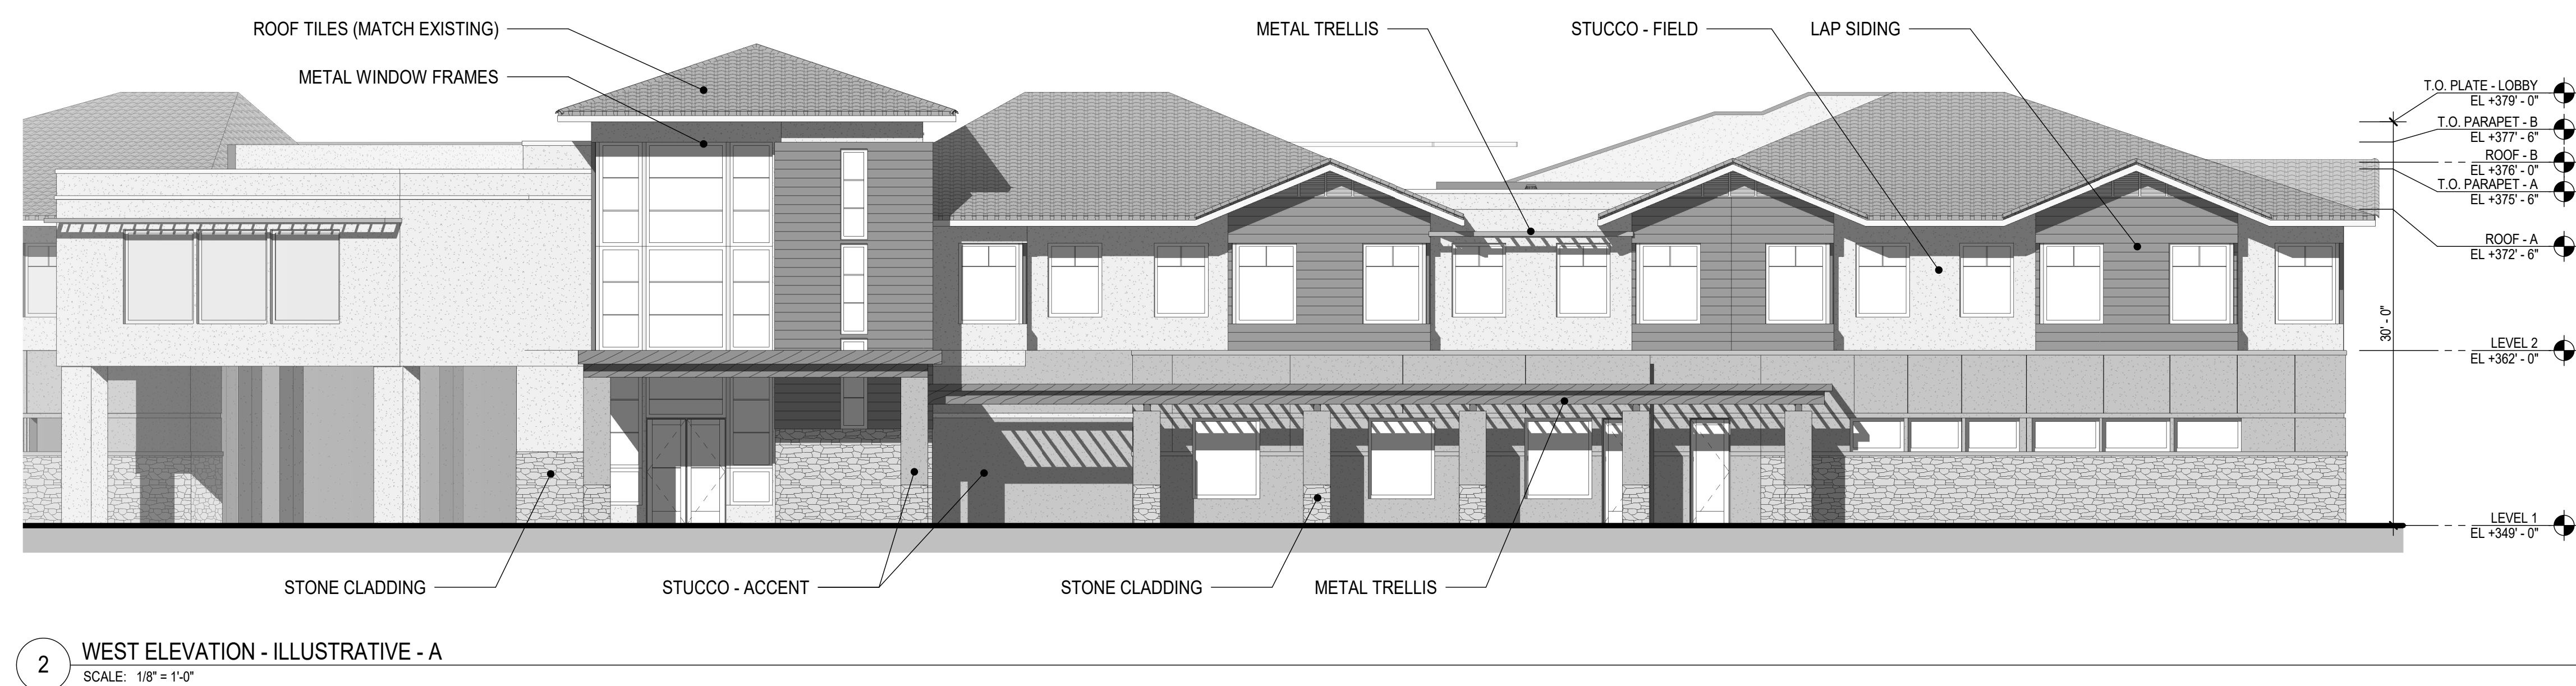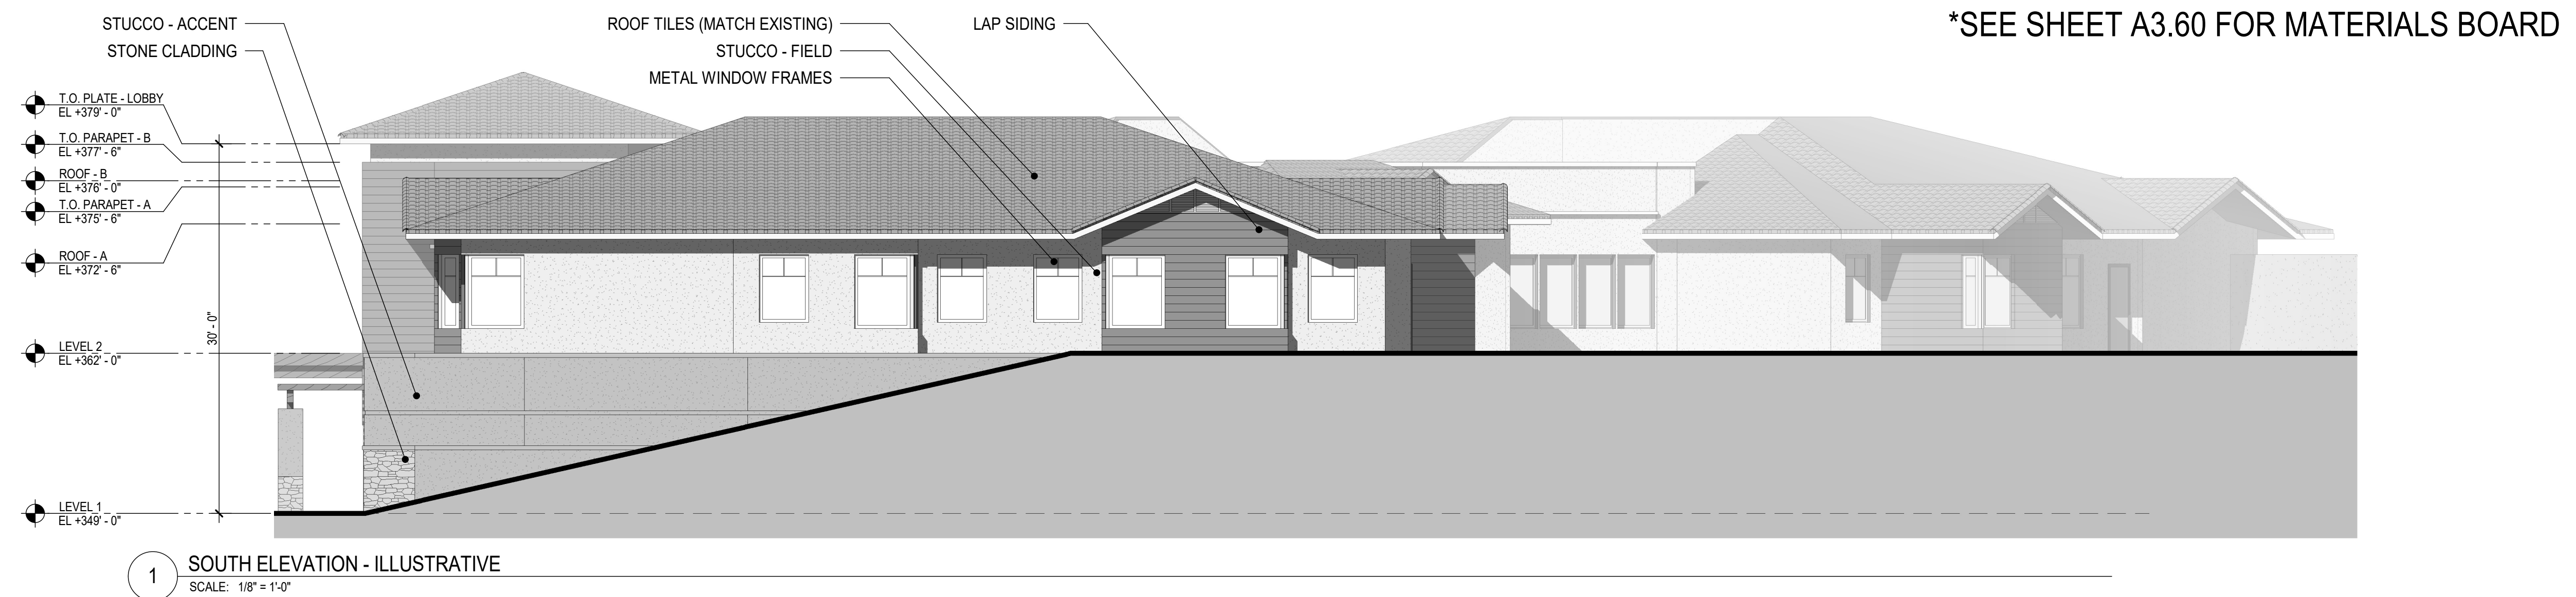

*SEE SHEET A3.60 FOR MATERIALS BOARD

THE FORUM SENIOR COMMUNITY UPDATE

MEMORY CARE


SMITHGROUP JJR

301 BATTERY STREET
7TH FLOOR
SAN FRANCISCO, CA 94111
415.227.0100
www.smithgroupjjr.com

ISSUED FOR	REV	DATE
SITE PLAN REVIEW SUBMITTAL #3		11 AUG 2017
SITE PLAN REVIEW SUBMITTAL #2		28 APR 2017
SITE PLAN REVIEW SUBMITTAL		16 DEC 2016

SEALS AND SIGNATURES

NOT FOR
CONSTRUCTION

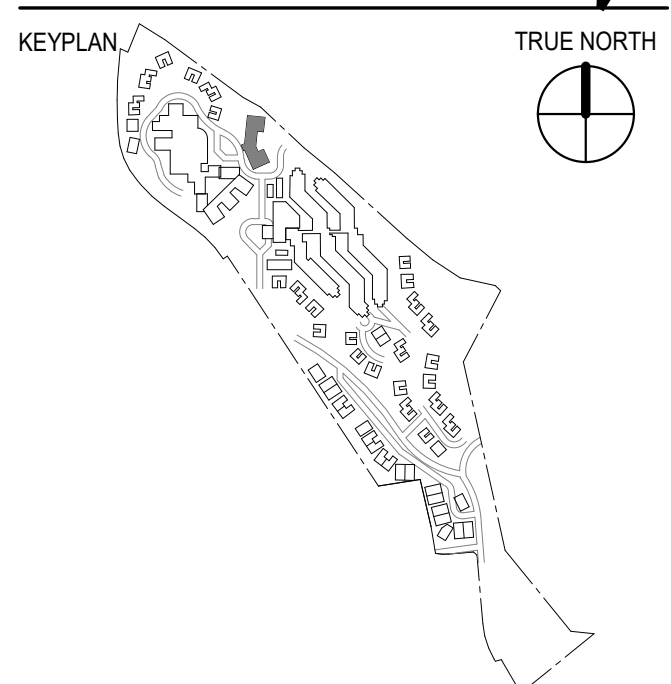

SHEET TITLE

ILLUSTRATIVE ELEVATIONS

21371.002


PROJECT NUMBER

SHEET NUMBER

A3.31


8/11/2017 12:38:55 PM Author

Plot Date:

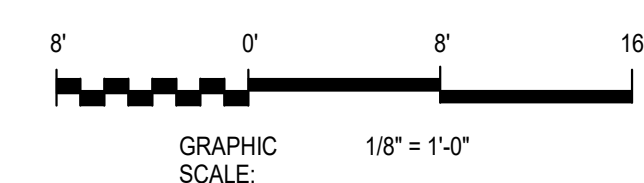

MEMORY CARE


301 BATTERY STREET
7TH FLOOR
SAN FRANCISCO, CA 94111
415.227.0100
www.smithgroupjir.com

 

ISSUED FOR	REV	DATE
SITE PLAN REVIEW SUBMITTAL #3		11 AUG 2017
SITE PLAN REVIEW SUBMITTAL #2		28 APR 2017
SITE PLAN REVIEW SUBMITTAL		16 DEC 2016

SEALS AND SIGNATURES

NOT FOR
CONSTRUCTION

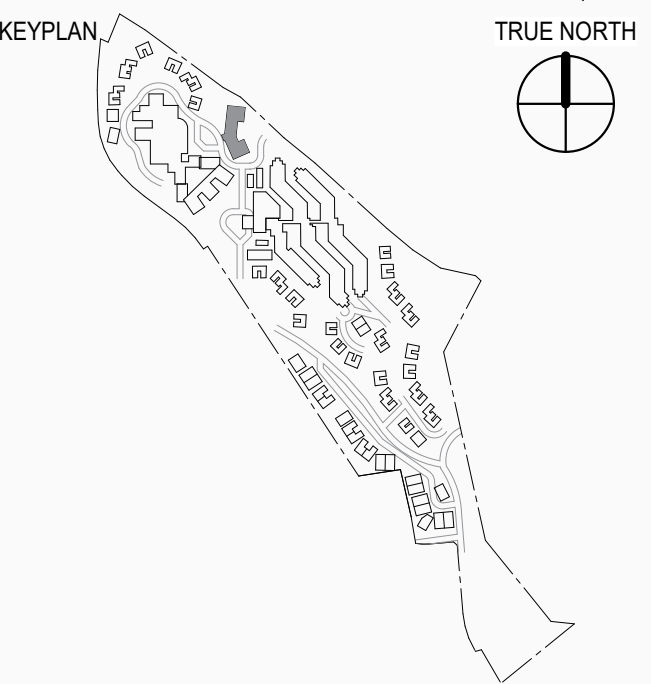

SHEET TITLE

SITE SECTIONS

1371.002

PROJECT NUMBER

A3.40

SHEET NUMBER


MEMORY CARE

301 BATTERY STREET
7TH FLOOR
SAN FRANCISCO, CA 94111
415.227.0100
www.smithgroupjir.com

ISSUED FOR	REV	DATE
SITE PLAN REVIEW SUBMITTAL #3		11 AUG 2017
SITE PLAN REVIEW SUBMITTAL #2		28 APR 2017
SITE PLAN REVIEW SUBMITTAL		16 DEC 2016

SEALS AND SIGNATURES

NOT FOR
CONSTRUCTION

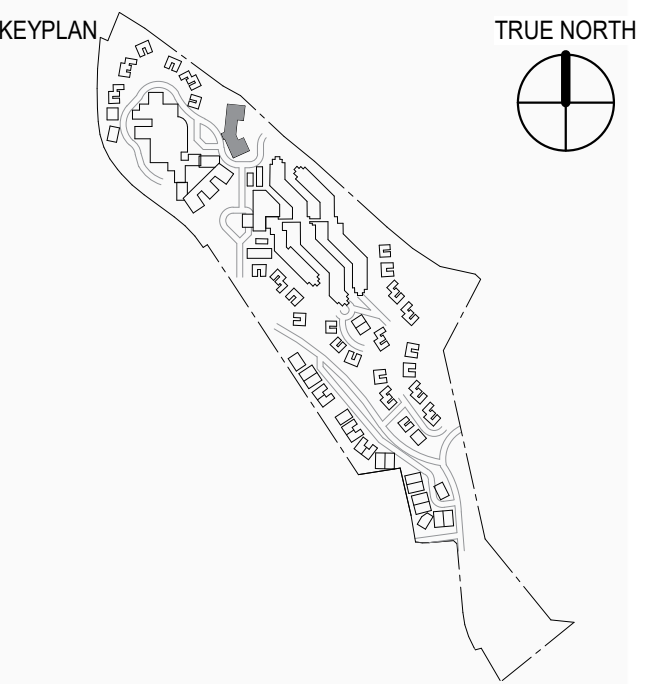

SHEET TITLE

BUILDING SECTIONS

PROJECT NUMBER	21371.002
----------------	-----------

SHEET NUMBER


A3.41



1 BUILDING SECTION - A
SCALE: 1/8" = 1'-0"



2 BUILDING SECTION - B
SCALE: 1/8" = 1'-0"

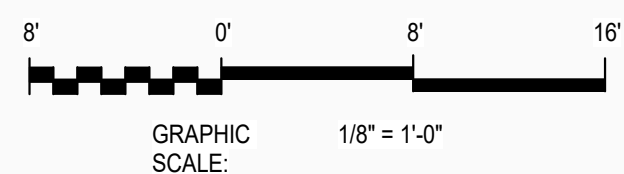

MEMORY CARE


301 BATTERY STREET
7TH FLOOR
SAN FRANCISCO, CA 94111
415.227.0100
www.smithgroupjjr.com

ISSUED FOR	REV	DATE
SITE PLAN REVIEW SUBMITTAL #3		11 AUG 2017
SITE PLAN REVIEW SUBMITTAL #2		28 APR 2017
SITE PLAN REVIEW SUBMITTAL		16 DEC 2016

SEALS AND SIGNATURES

NOT FOR
CONSTRUCTION

KEYPLAN TRUE NORTH

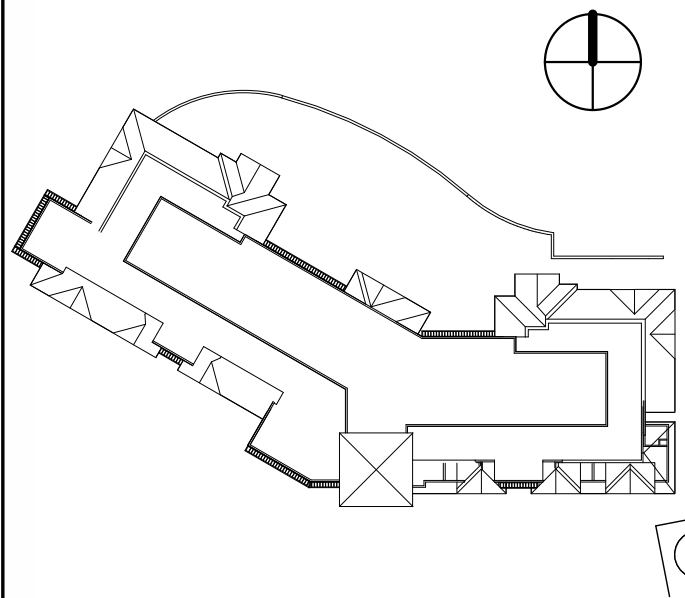

SHEET TITLE

PERSPECTIVES

21371.002

PROJECT NUMBER

A3.50

SHEET NUMBER _____



1 WEST PERSPECTIVE
SCALE: 1/2" = 1'-0"


MEMORY CARE

301 BATTERY STREET
7TH FLOOR
SAN FRANCISCO, CA 94111
415.227.0100
www.smithgroupjjr.com

ISSUED FOR	REV	DATE
SITE PLAN REVIEW SUBMITTAL #3		11 AUG 2017
SITE PLAN REVIEW SUBMITTAL #2		28 APR 2017
SITE PLAN REVIEW SUBMITTAL		16 DEC 2016

SEALS AND SIGNATURES

NOT FOR
CONSTRUCTION

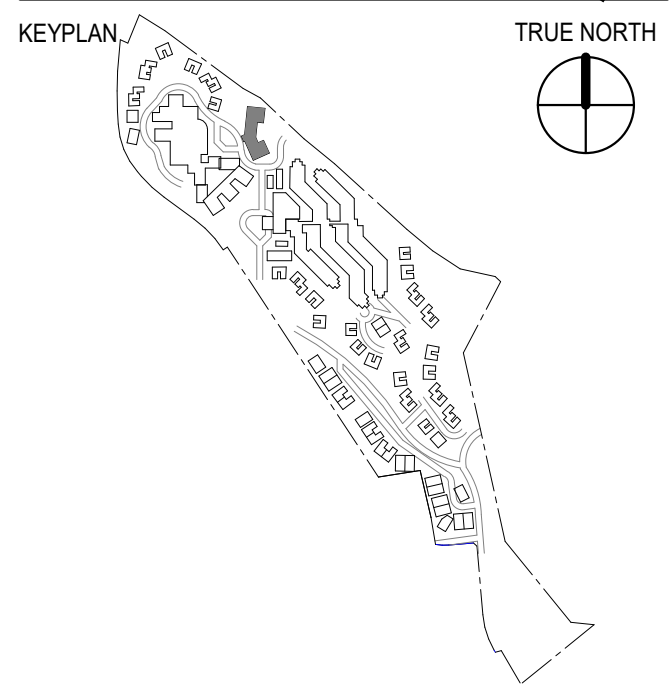

SHEET TITLE

21371.002

PROJECT NUMBER

SHEET NUMBER

