


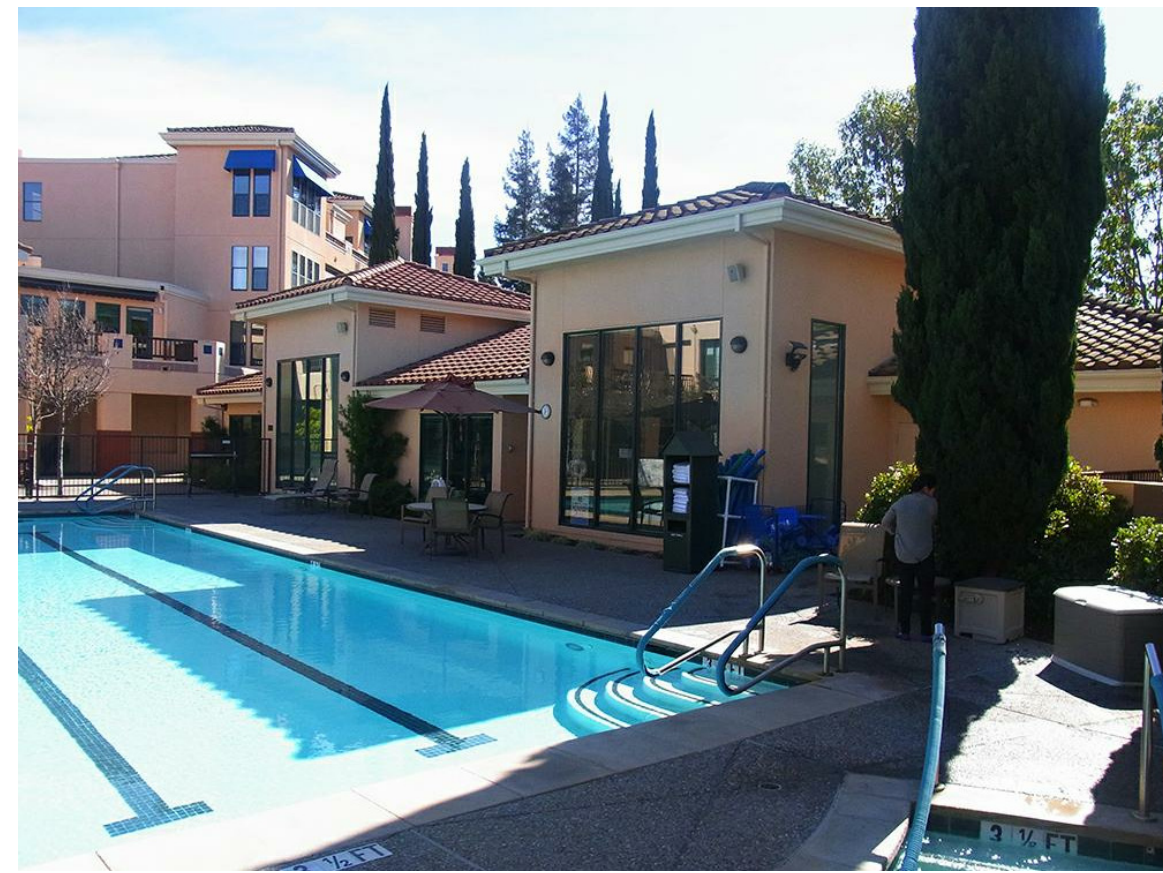

7



5



3




1



8



6

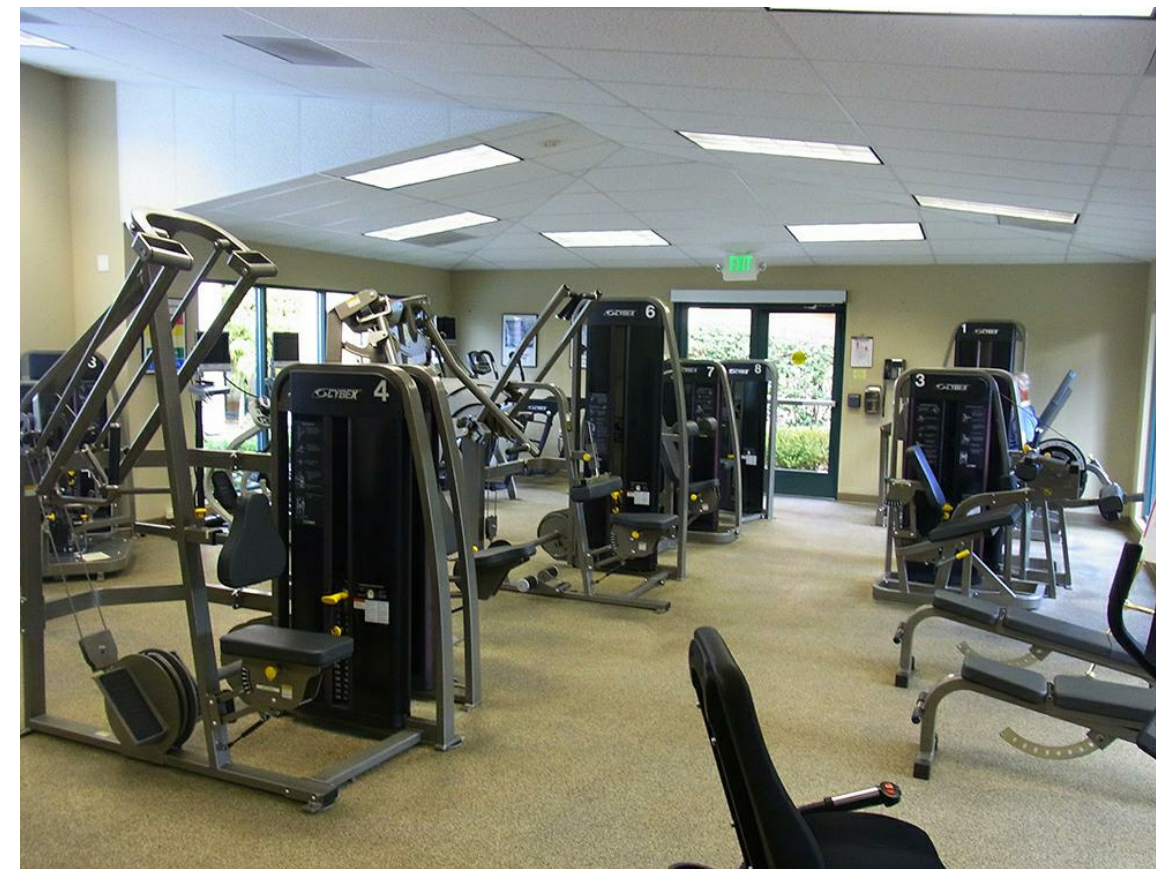

4



2

# THE FORUM SENIOR COMMUNITY UPDATE

FITNESS RENOVATION  
AND ADDITION


## SMITHGROUP JJR

301 BATTERY STREET  
7TH FLOOR  
SAN FRANCISCO, CA 94111  
415.227.0100  
www.smithgroupjir.com


ISSUED FOR	REV	DATE
SITE PLAN REVIEW SUBMITTAL #3		11 AUG 2017
SITE PLAN REVIEW SUBMITTAL #2		28 APR 2017
SITE PLAN REVIEW SUBMITTAL		16 DEC 2016

SEALS AND SIGNATURES

**NOT FOR  
CONSTRUCTION**

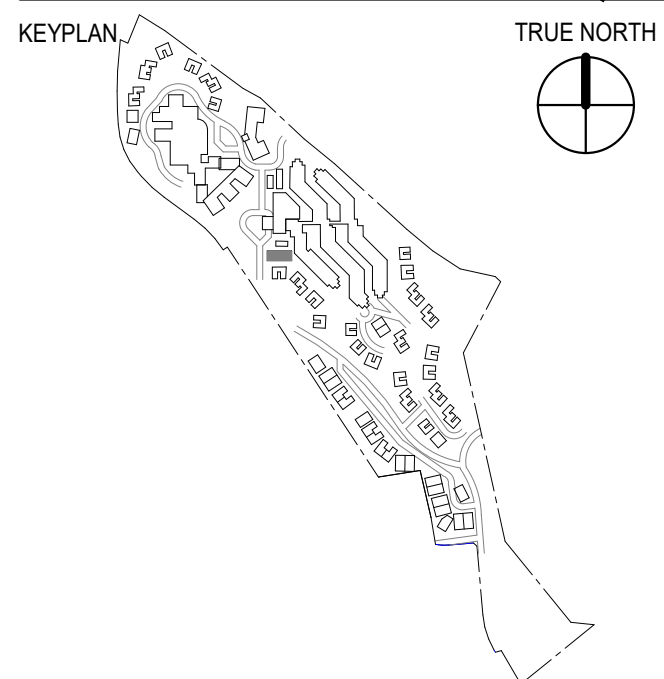

SHEET TITLE  
**REFERENCE IMAGES**

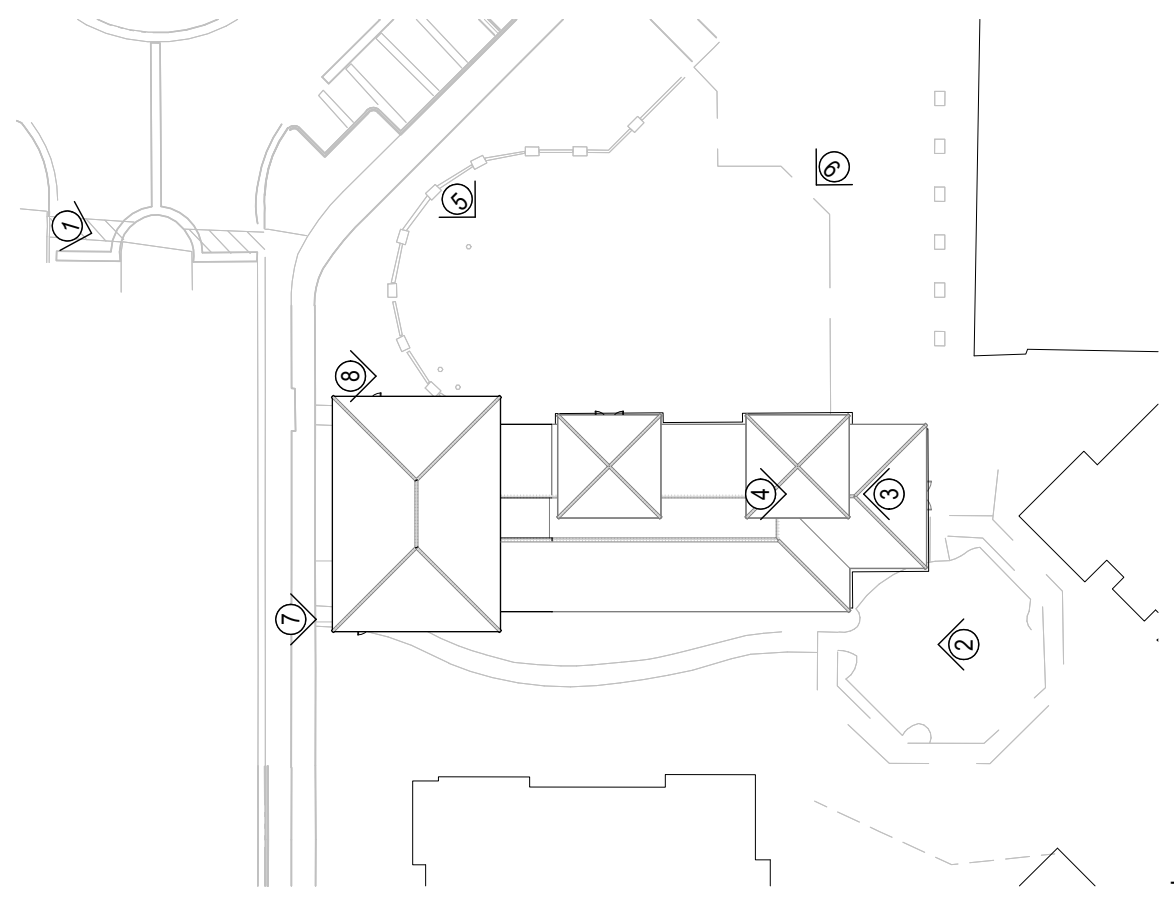


REFERENCE IMAGE PLAN



PROJECT NUMBER  
21371.004

SHEET NUMBER  
**A5.01**

Plot Date: 8/10/2017 4:16:15 PM Author

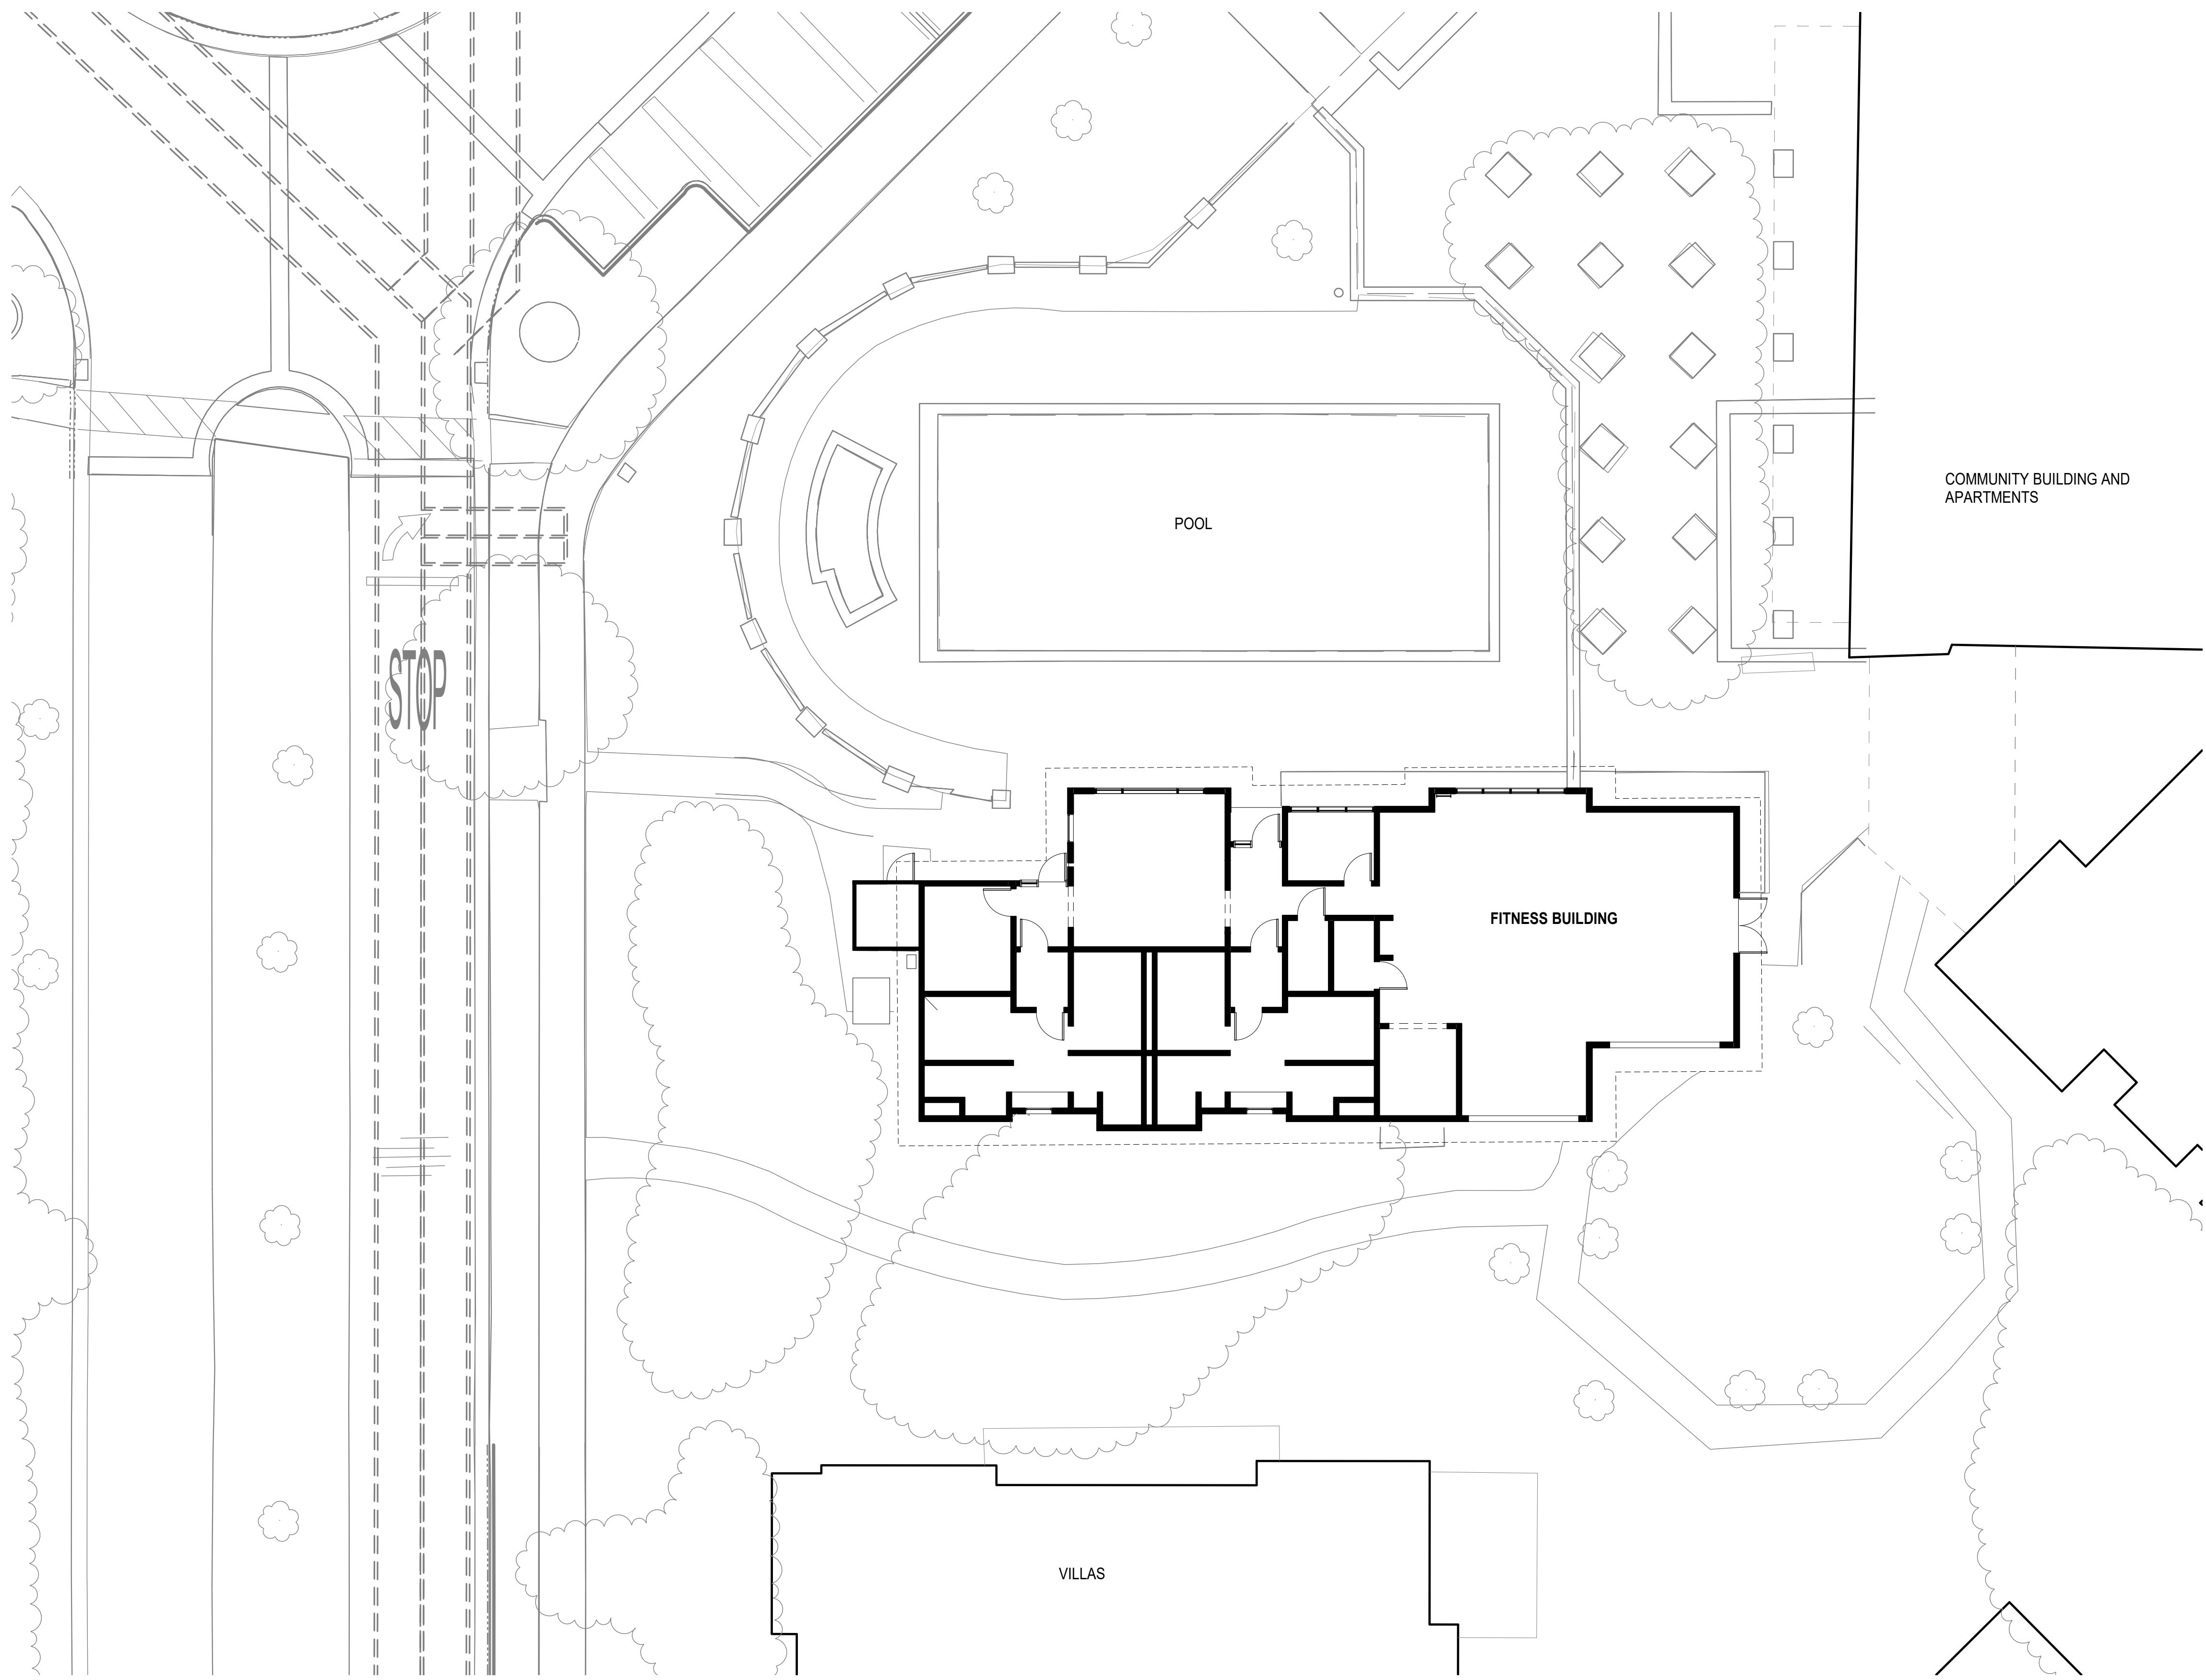

**GENERAL SHEET NOTES**

- A. CIVIL DRAWINGS CONTAIN ADDITIONAL GRADING INFORMATION.
- B. LANDSCAPE DRAWINGS CONTAIN SITE DESIGN INFORMATION.

**THE FORUM  
SENIOR  
COMMUNITY  
UPDATE**

**FITNESS RENOVATION  
AND ADDITION**

**SMITHGROUP JJR**


301 BATTERY STREET  
7TH FLOOR  
SAN FRANCISCO, CA 94111  
415.227.0100  
www.smithgroupjjr.com

ISSUED FOR	REV	DATE

SITE PLAN REVIEW SUBMITTAL #3      11 AUG 2017  
 SITE PLAN REVIEW SUBMITTAL #2      28 APR 2017  
 SITE PLAN REVIEW SUBMITTAL         16 DEC 2016


SEALS AND SIGNATURES

**NOT FOR  
CONSTRUCTION**

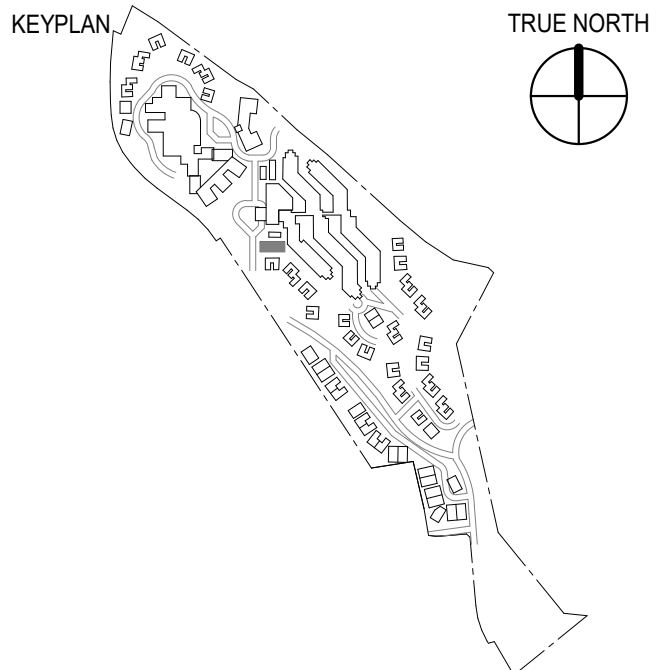

**SHEET TITLE**  
EXISTING SITE PLAN

**1 EXISTING SITE PLAN**  
SCALE: 1" = 10'-0"

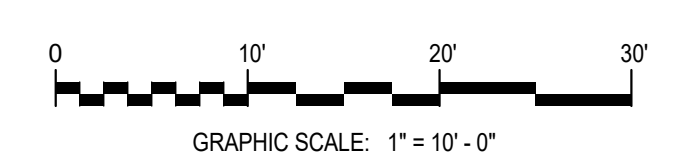

PROJECT NUMBER: 21371.004

**A5.10**

SHEET NUMBER

GRAPHIC LEGEND



AREA OF WORK

**THE FORUM  
SENIOR  
COMMUNITY  
UPDATE**

FITNESS RENOVATION  
AND ADDITION

GENERAL SHEET NOTES

- A. CIVIL DRAWINGS CONTAIN ADDITIONAL GRADING INFORMATION.
- B. LANDSCAPE DRAWINGS CONTAIN SITE DESIGN INFORMATION.


**SMITHGROUP JJR**

301 BATTERY STREET  
7TH FLOOR  
SAN FRANCISCO, CA 94111  
415.227.0100  
www.smithgroupjjr.com

ISSUED FOR	REV	DATE
SITE PLAN REVIEW SUBMITTAL #3		11 AUG 2017
SITE PLAN REVIEW SUBMITTAL #2		28 APR 2017
SITE PLAN REVIEW SUBMITTAL		16 DEC 2016

SEALS AND SIGNATURES

**NOT FOR  
CONSTRUCTION**

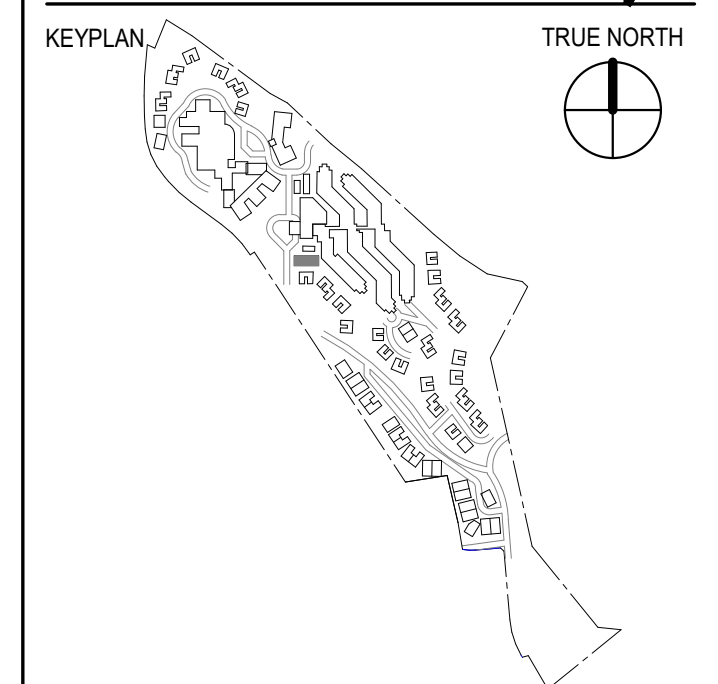

SHEET TITLE


SITE PLAN

21371.004


PROJECT NUMBER

**A5.11**

SHEET NUMBER

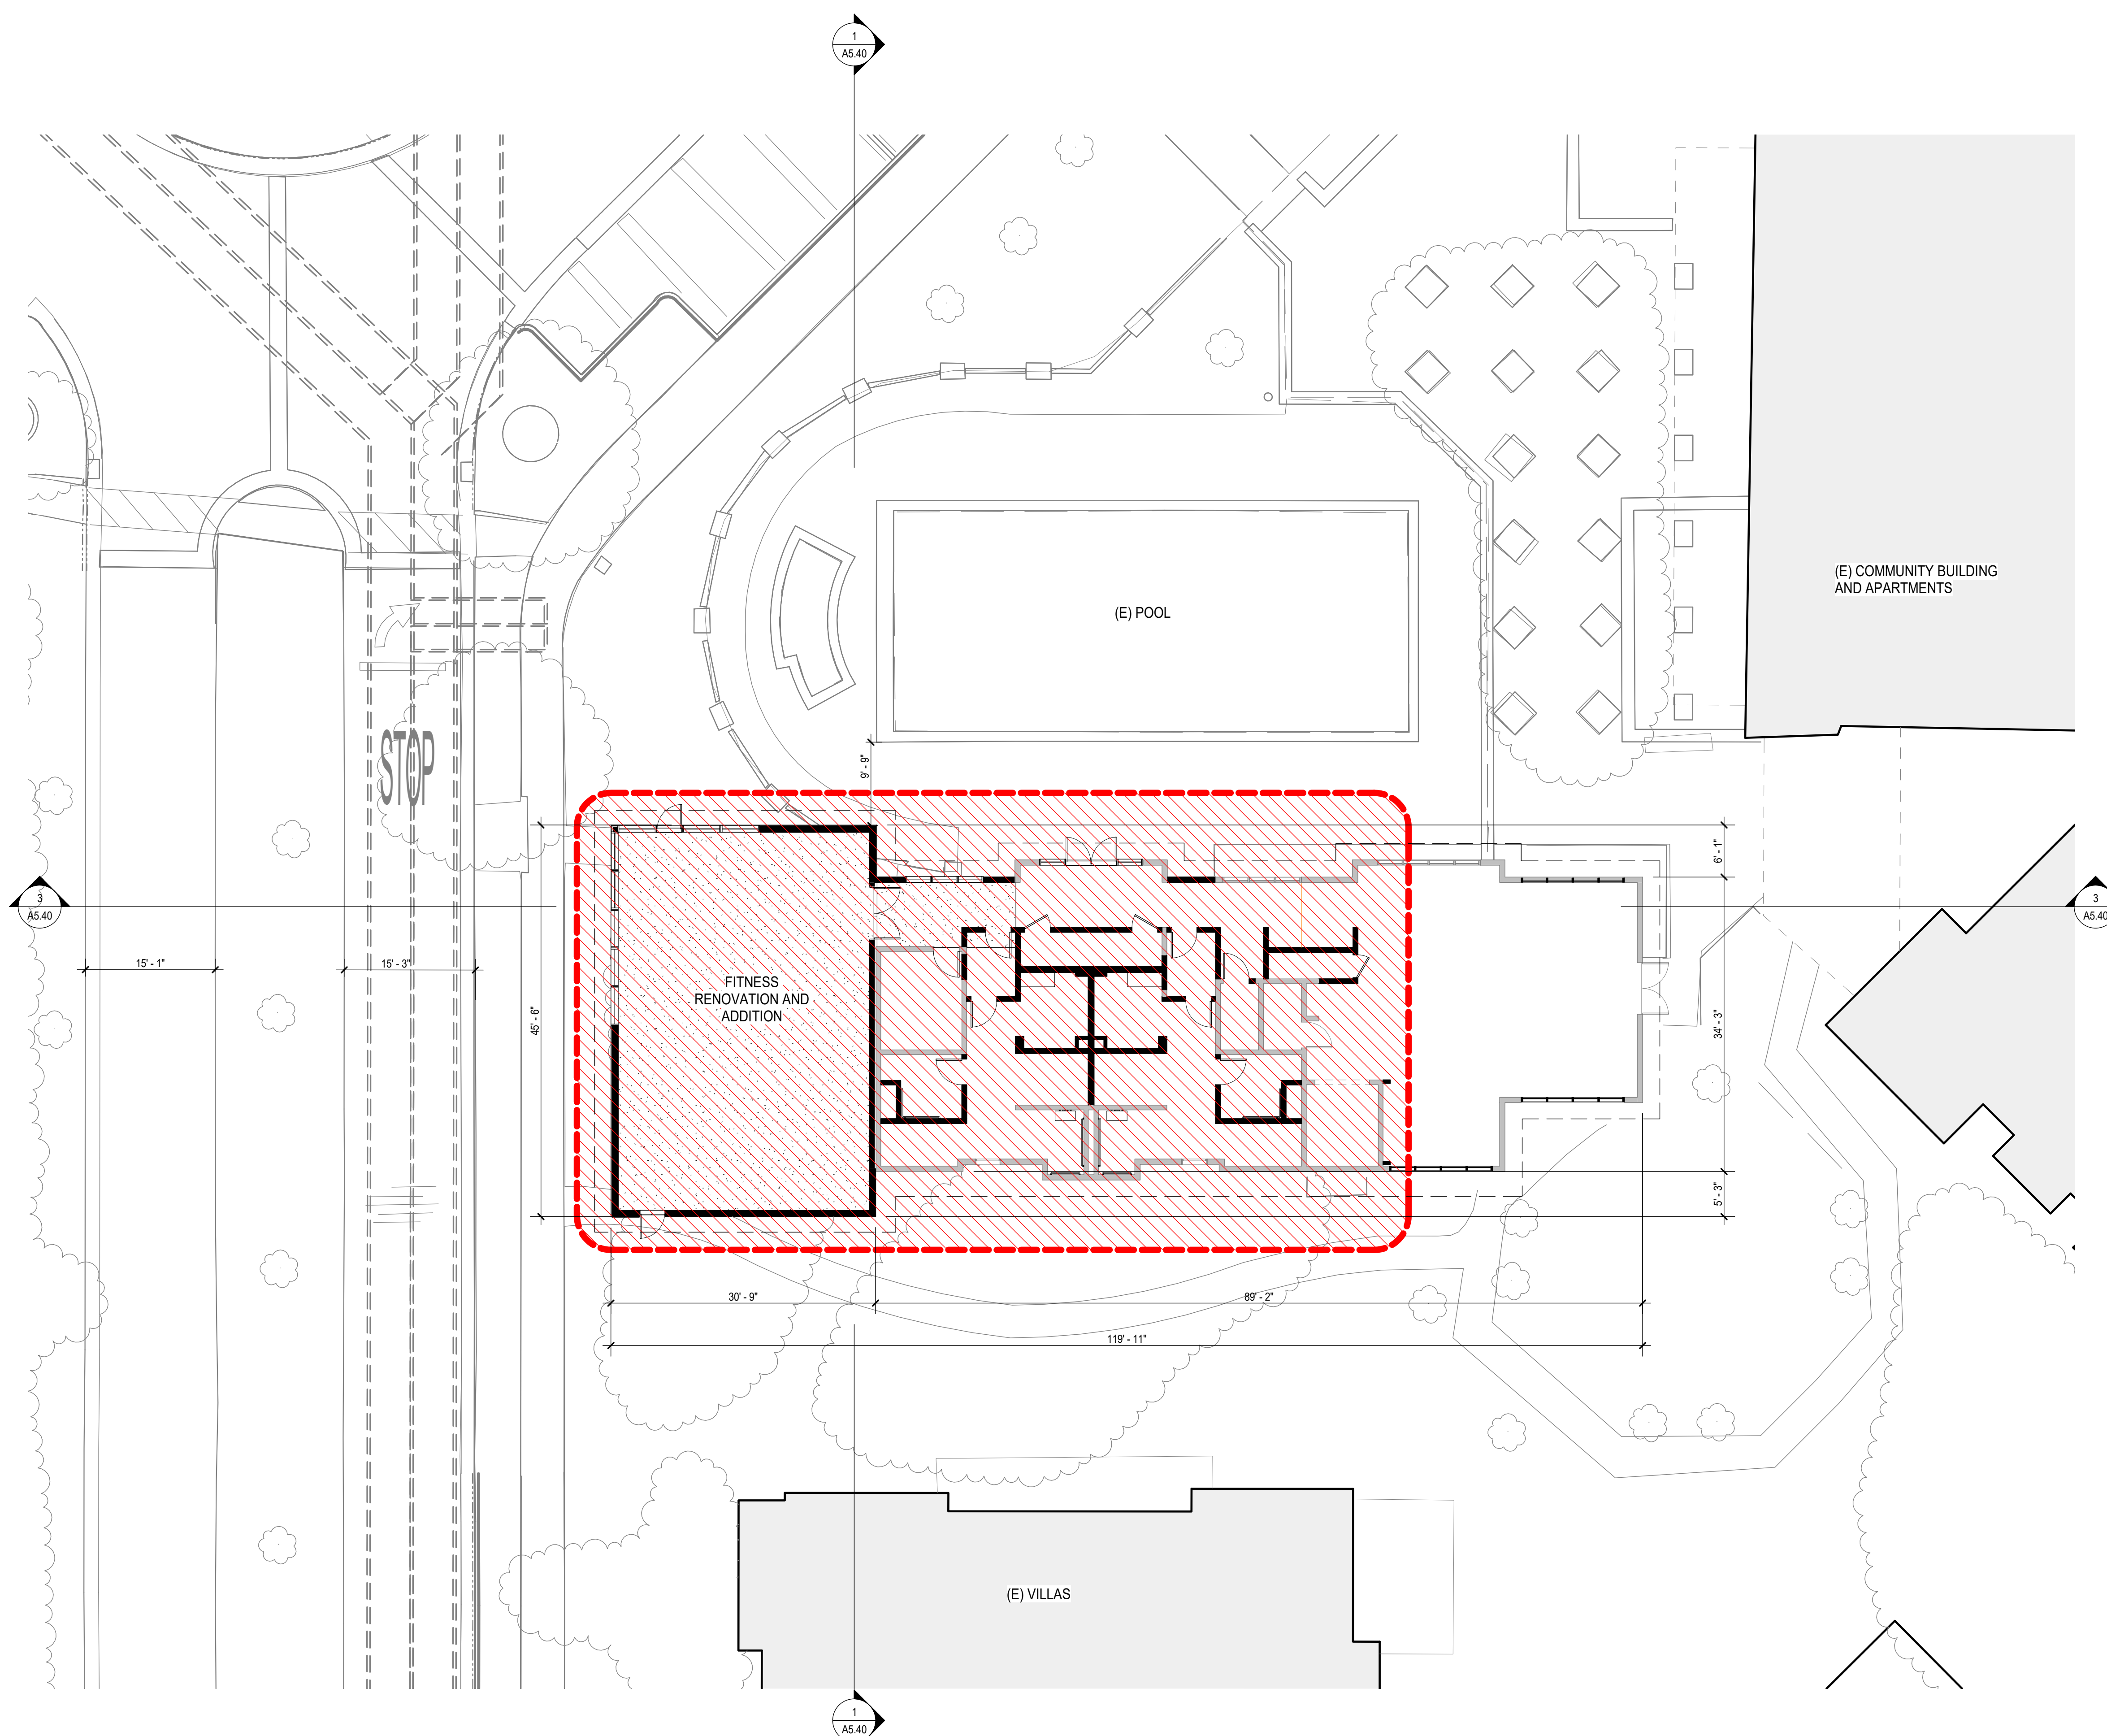

1 SITE PLAN  
SCALE: 1" = 10'-0"

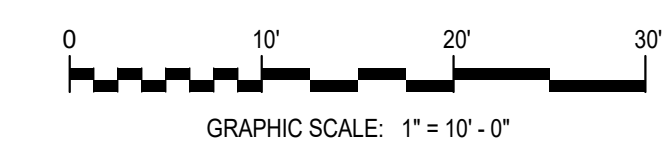

# THE FORUM SENIOR COMMUNITY UPDATE

## FITNESS RENOVATION AND ADDITION





### SMITHGROUP JJR

301 BATTERY STREET  
7TH FLOOR  
SAN FRANCISCO, CA 94111  
415.227.0100  
www.smithgroupjjr.com

ISSUED FOR	REV	DATE
SITE PLAN REVIEW SUBMITTAL #3		11 AUG 2017
SITE PLAN REVIEW SUBMITTAL #2		28 APR 2017
SITE PLAN REVIEW SUBMITTAL		16 DEC 2016

SEALS AND SIGNATURES

**NOT FOR CONSTRUCTION**

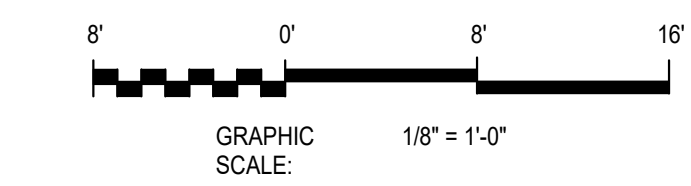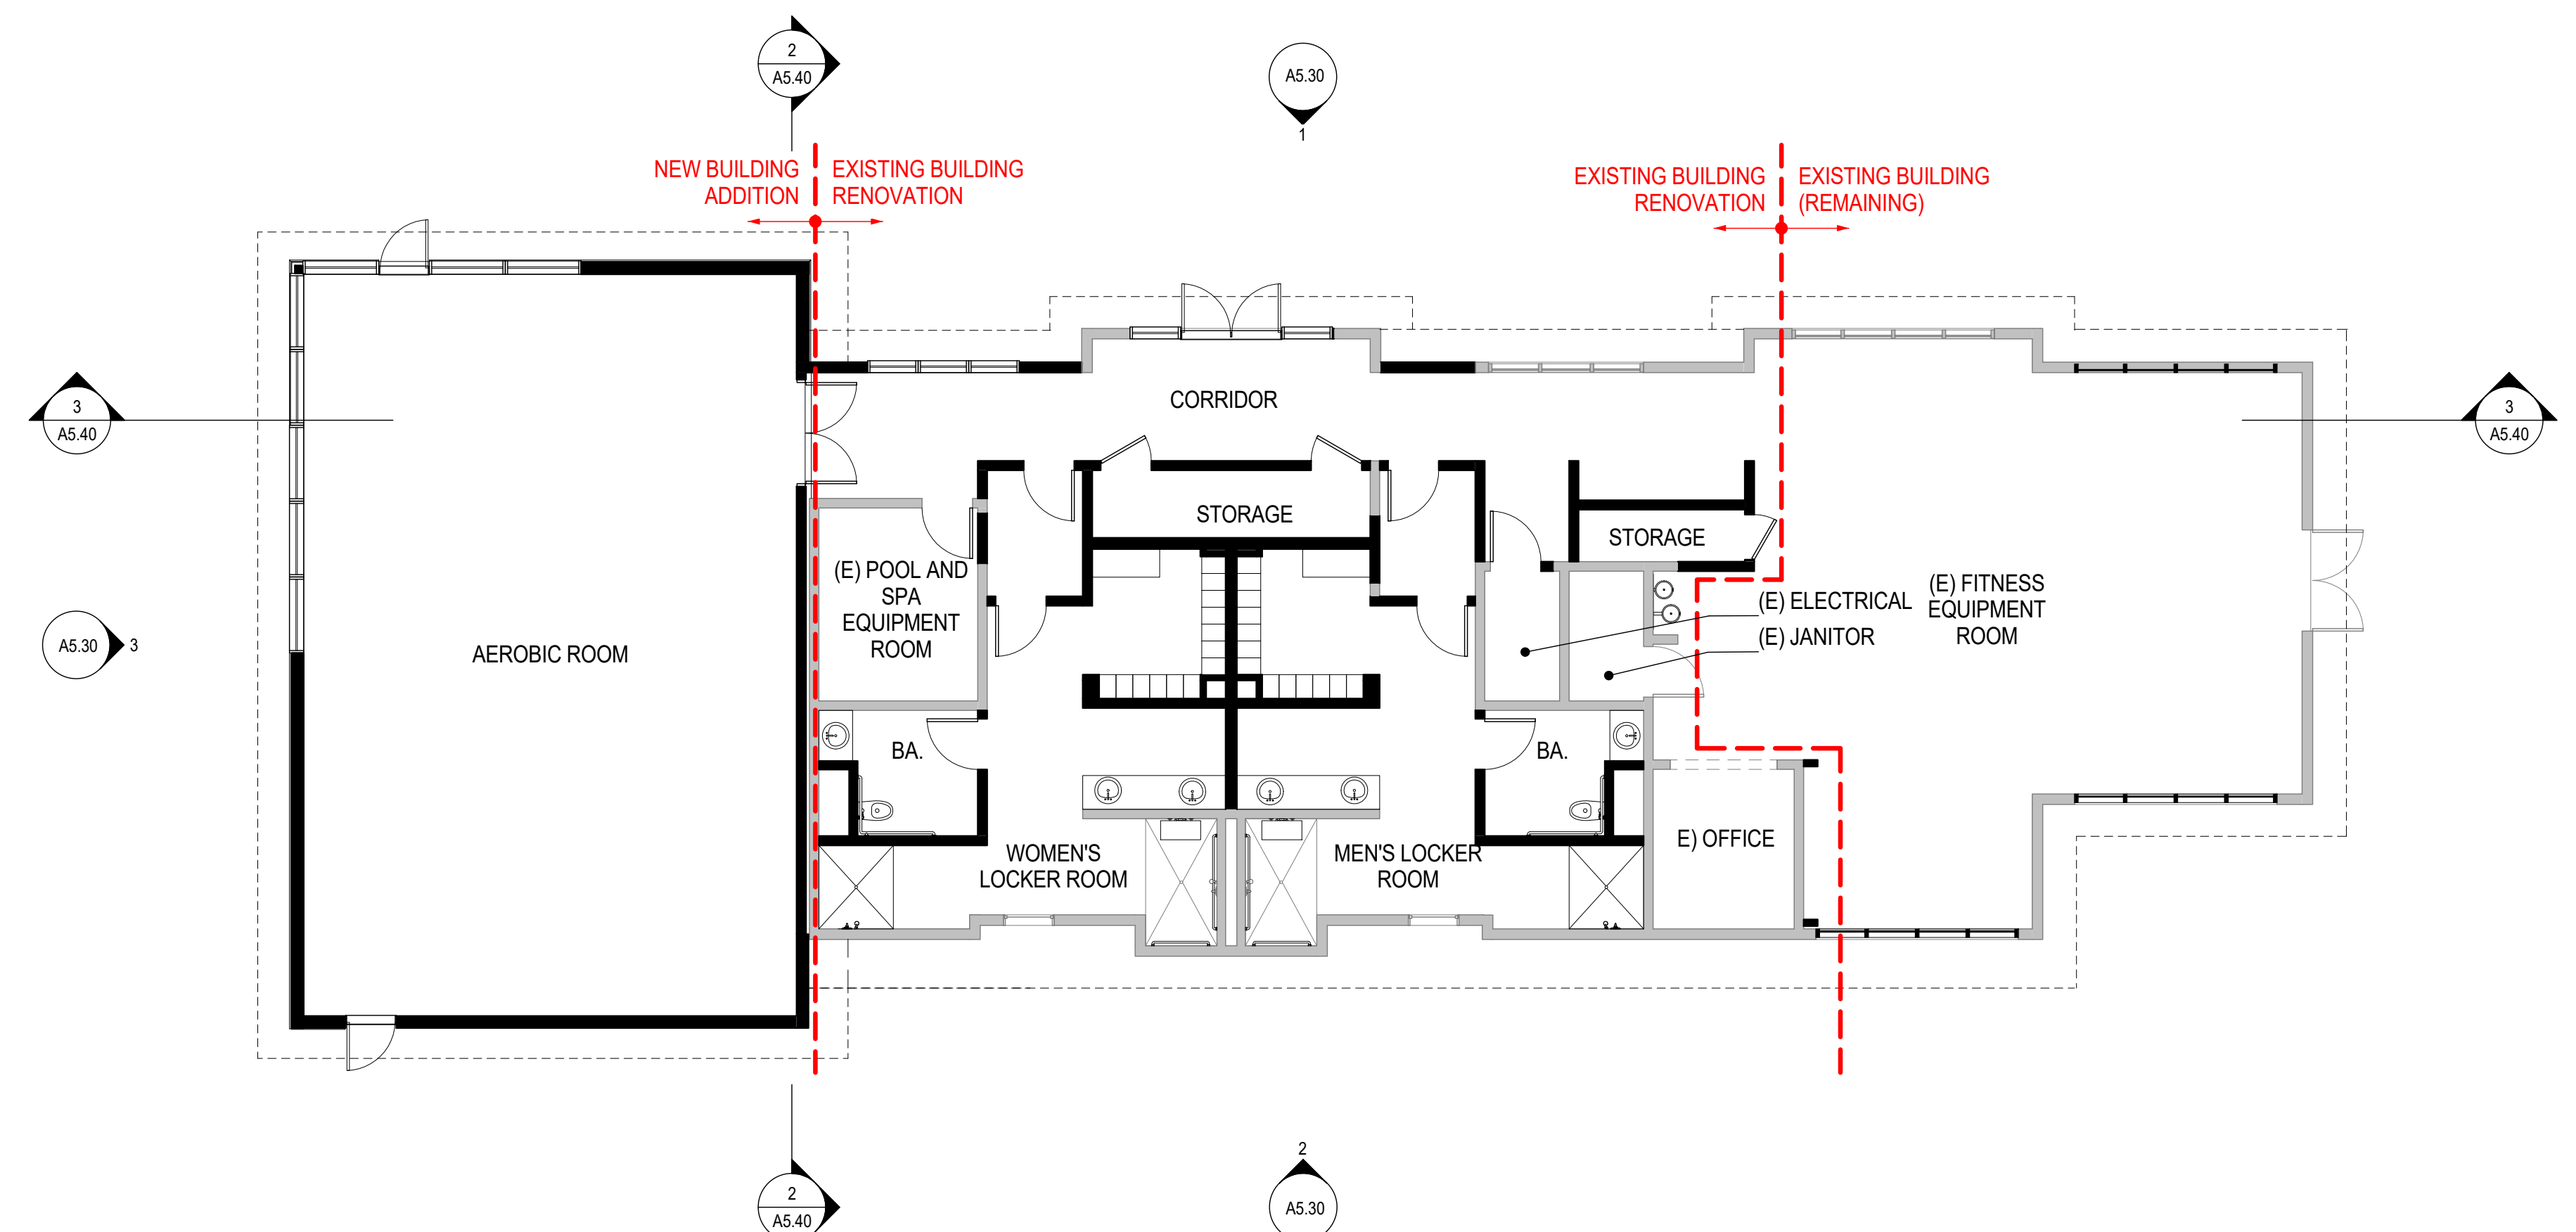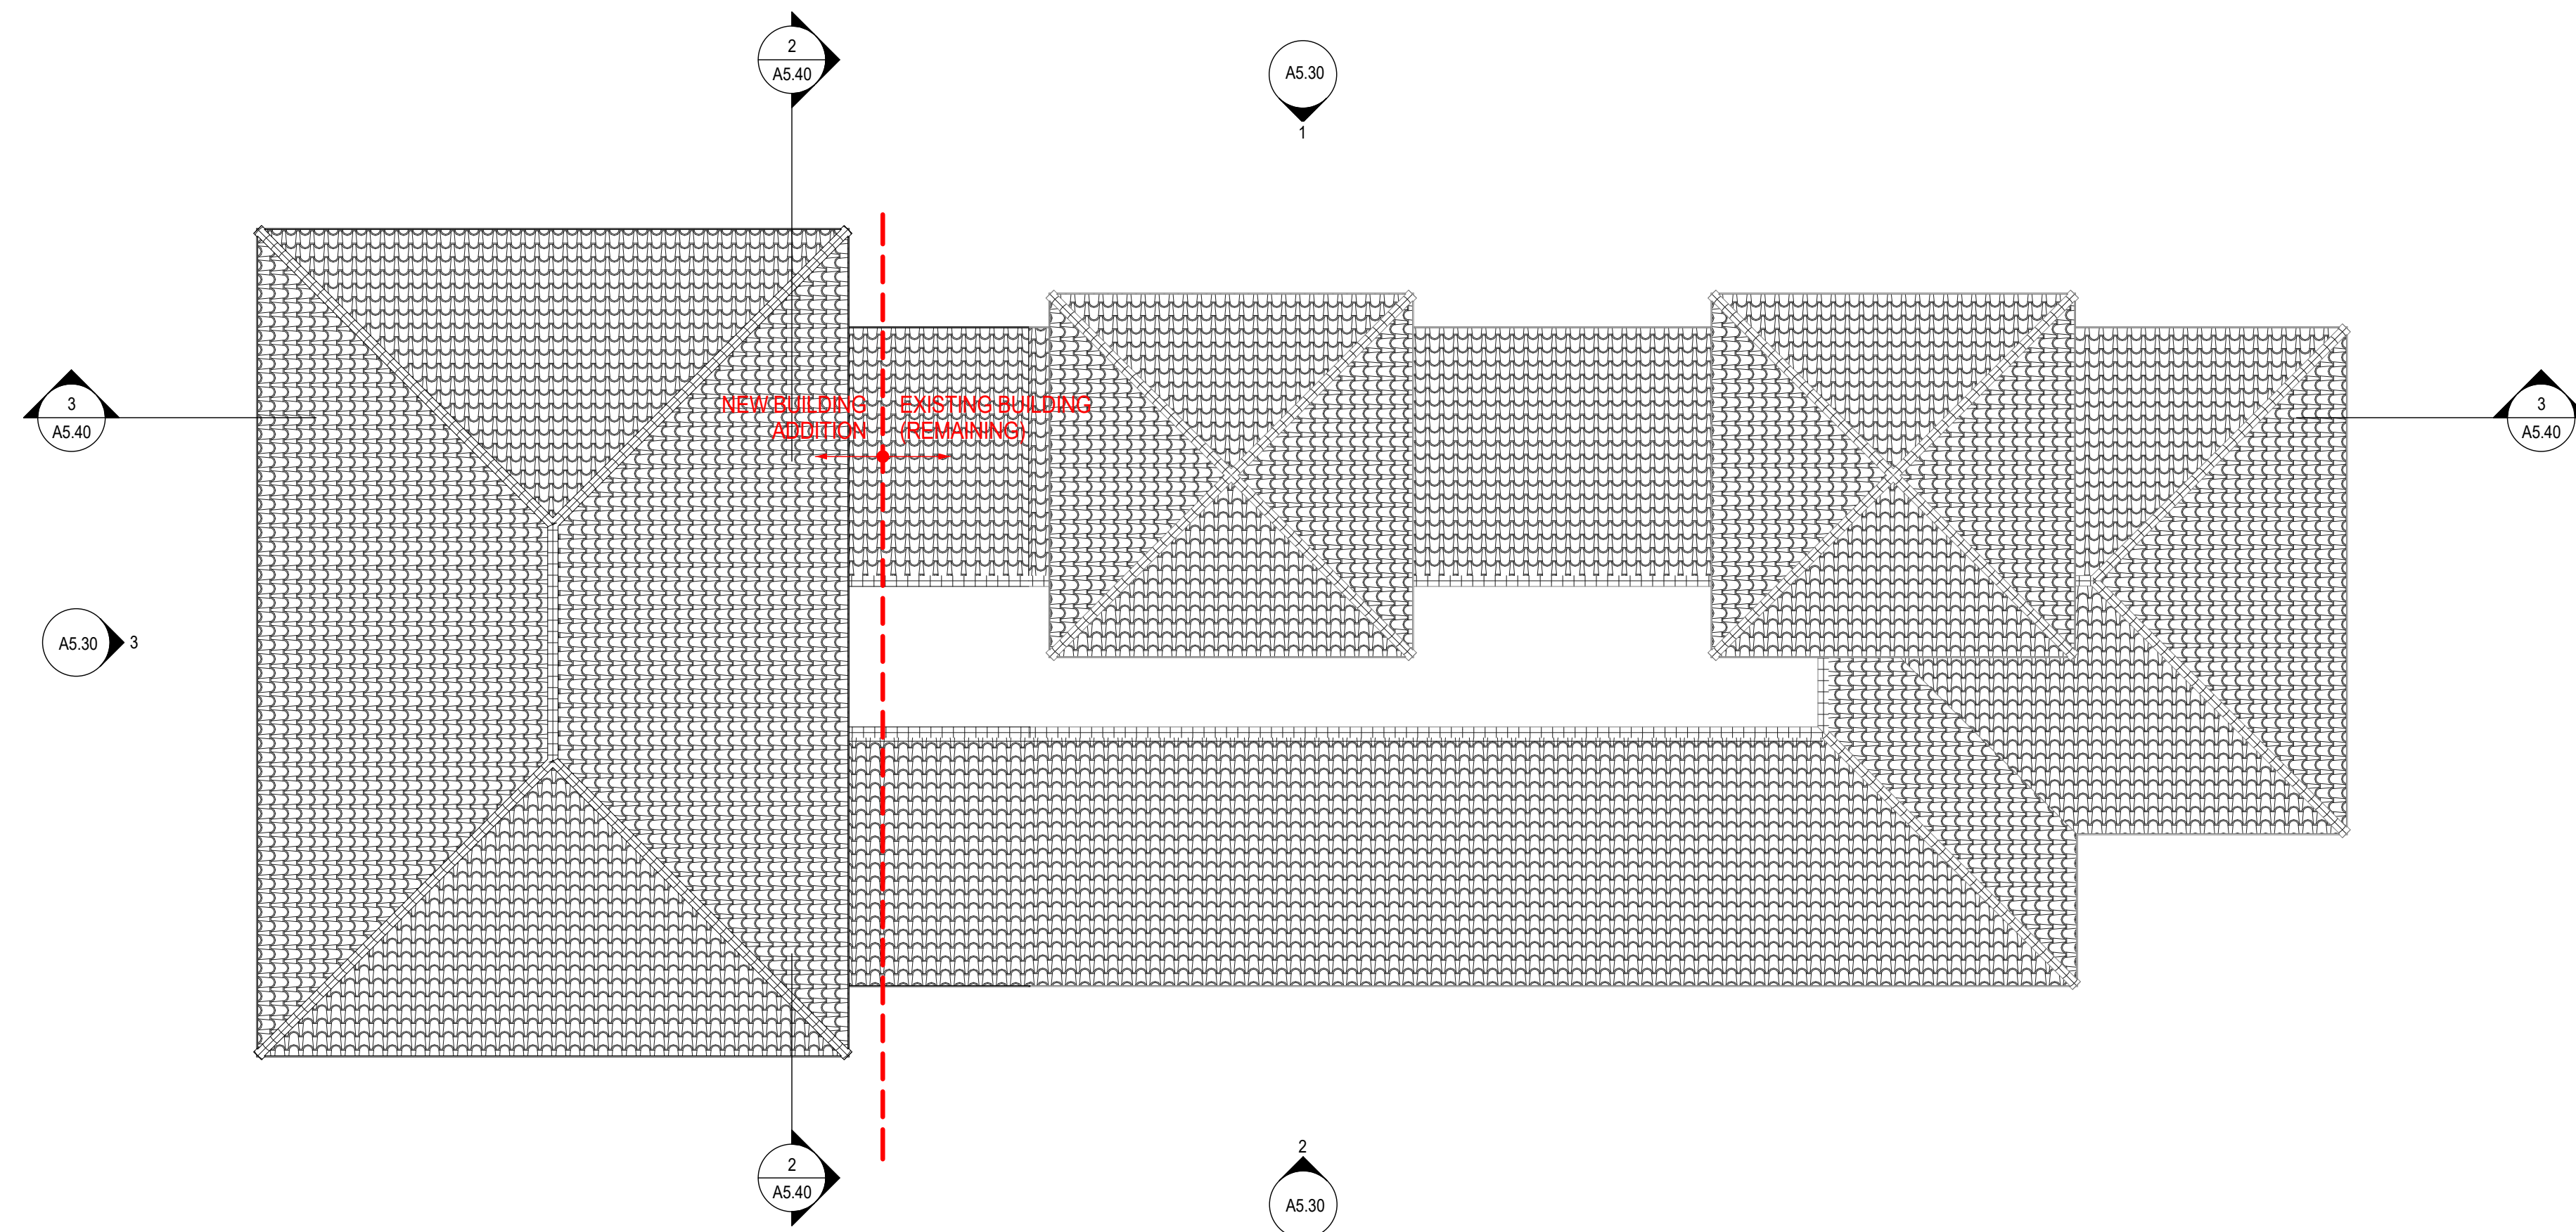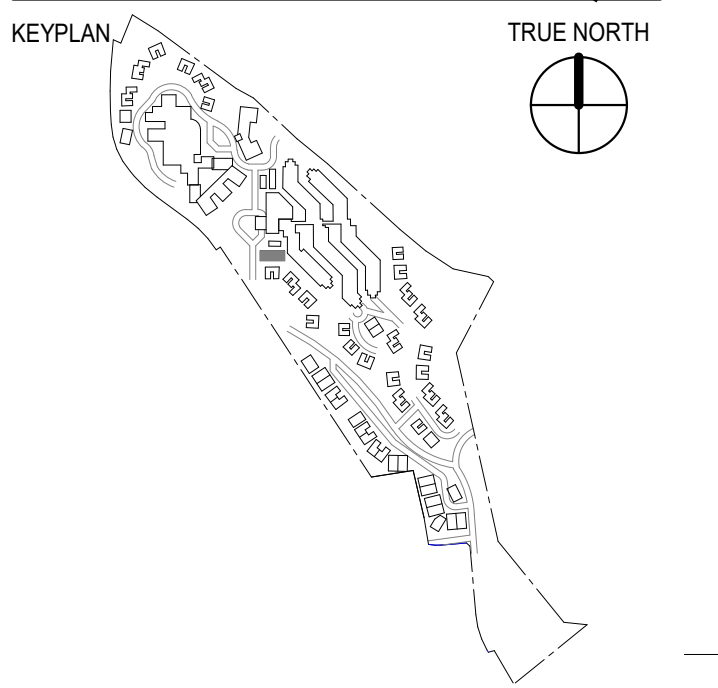


SHEET TITLE  
**FLOOR PLAN - LEVEL 1 AND ROOF PLAN**


PROJECT NUMBER 21371.004

SHEET NUMBER **A5.20**


\*SEE SHEET A5.60 FOR MATERIALS BOARD

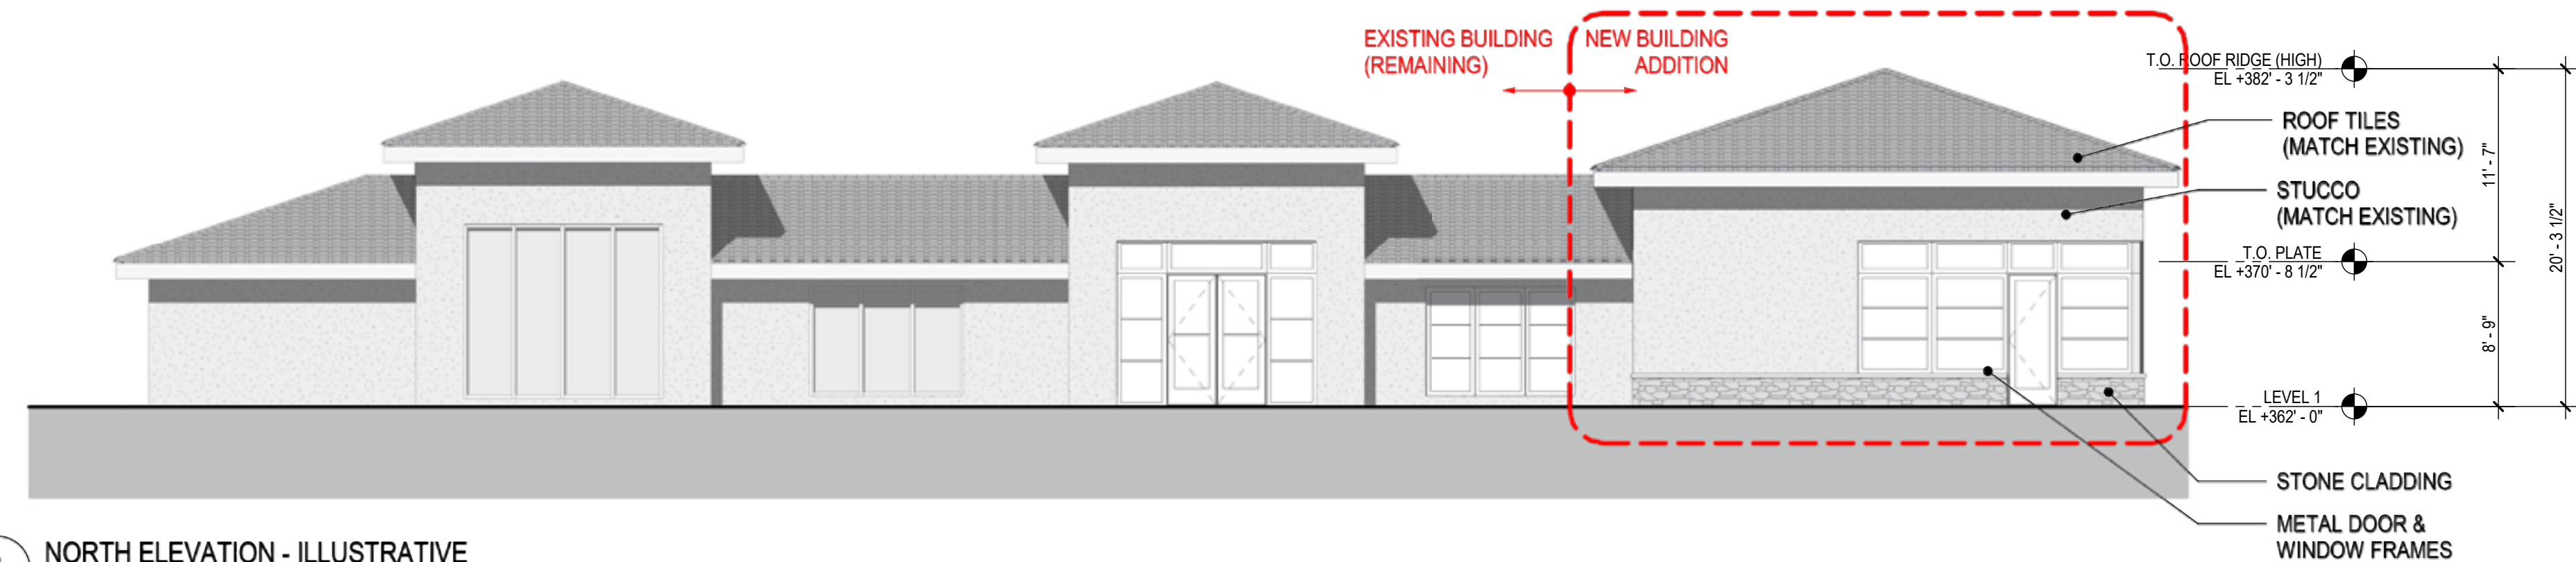


1 NORTH ELEVATION - ILLUSTRATIVE  
SCALE: 1/8" = 1'-0"

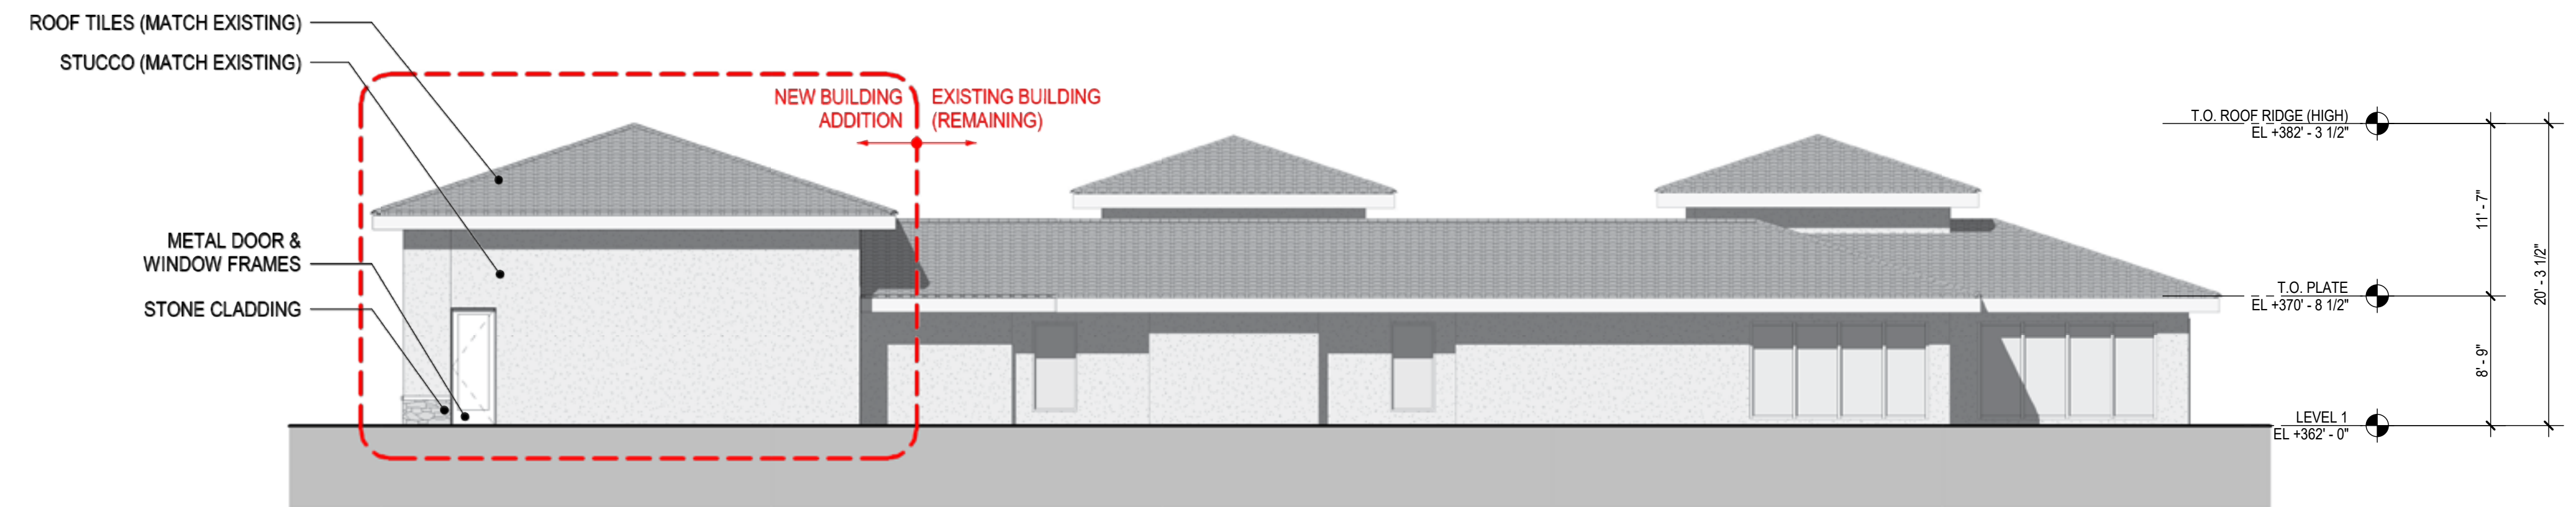


2 SOUTH ELEVATION - ILLUSTRATIVE  
SCALE: 1/8" = 1'-0"

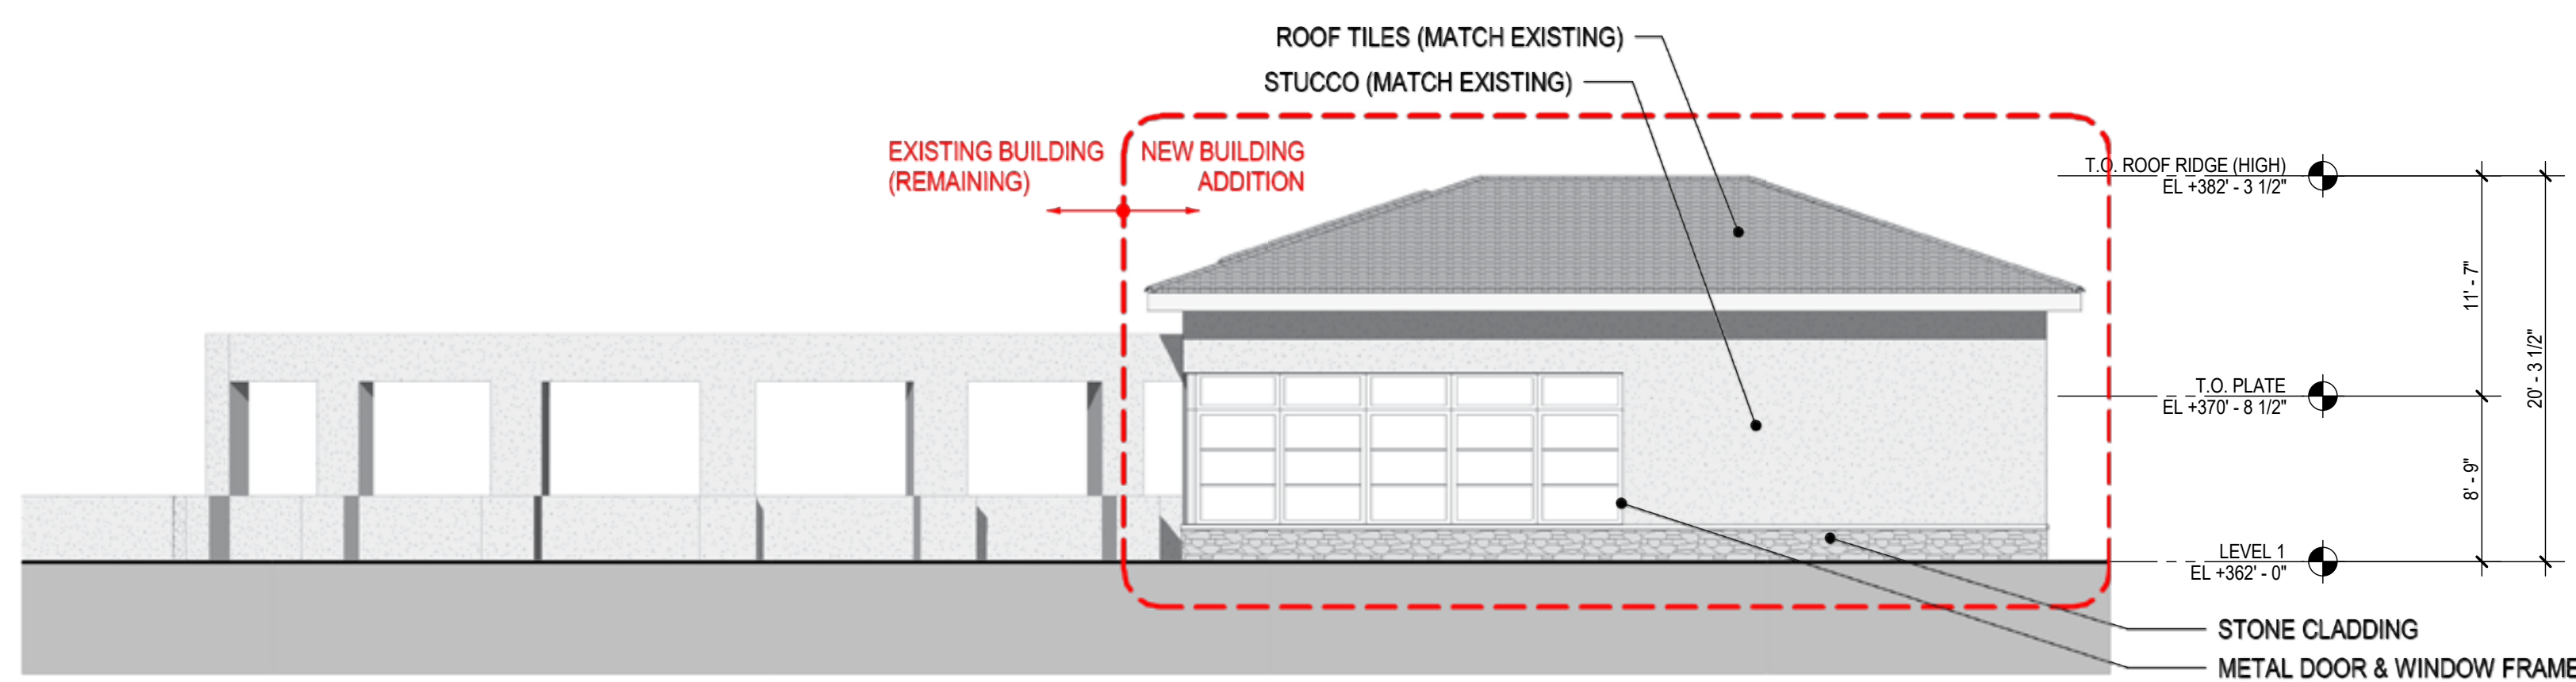

3 WEST ELEVATION - ILLUSTRATIVE  
SCALE: 1/8" = 1'-0"

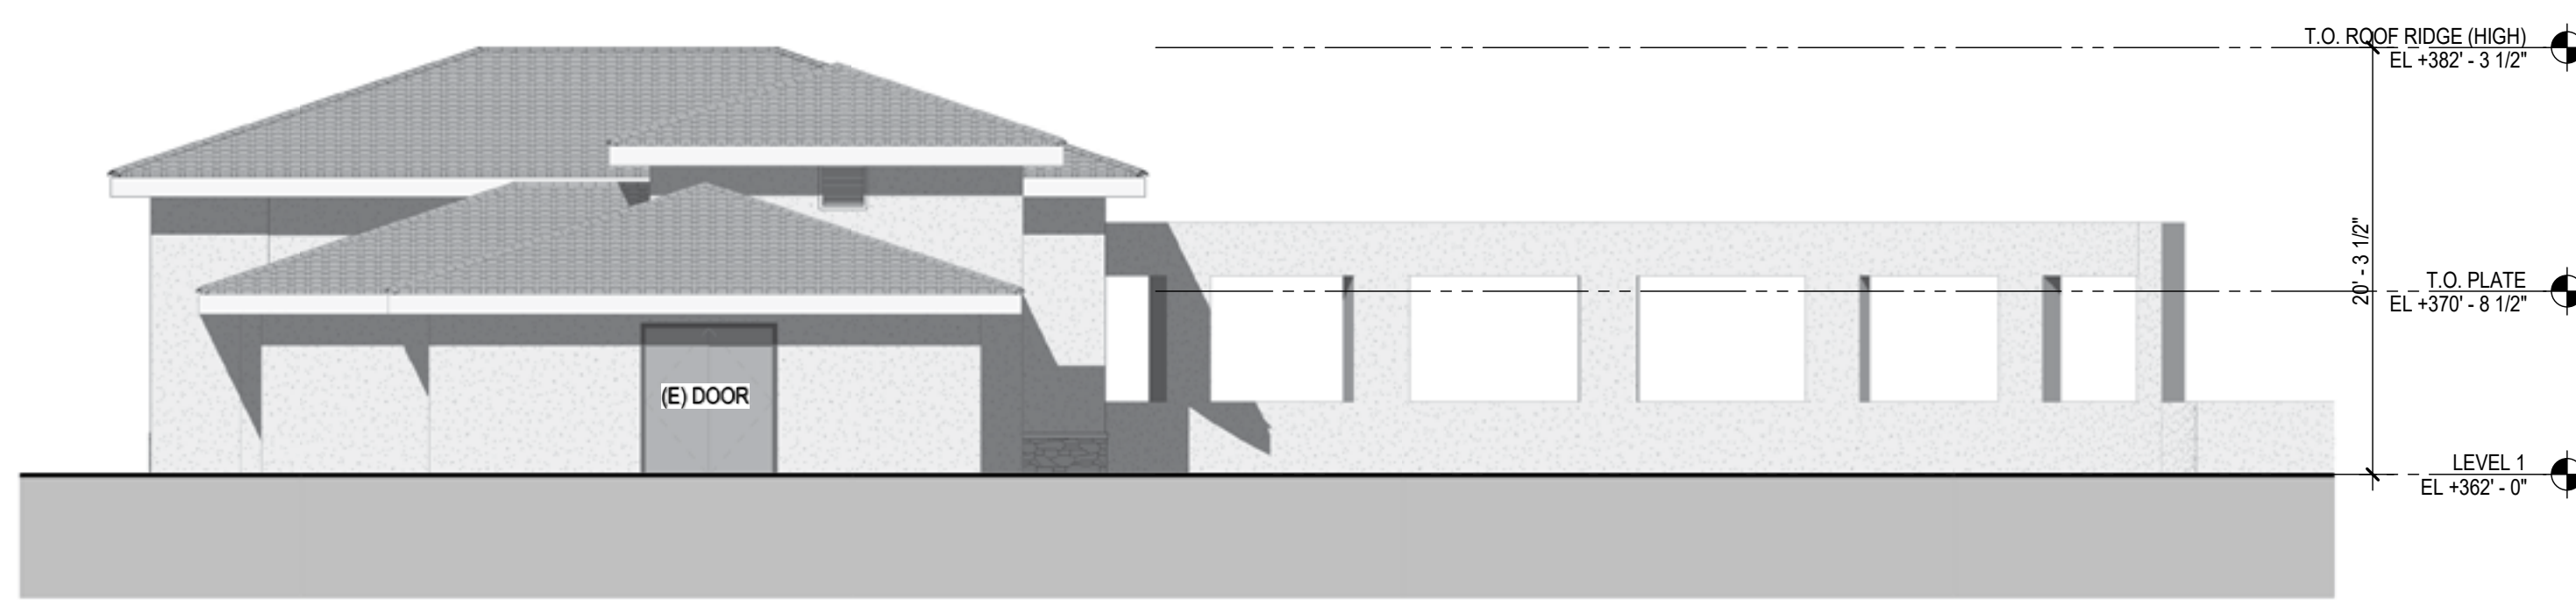

4 EAST ELEVATION - ILLUSTRATIVE  
SCALE: 1/8" = 1'-0"

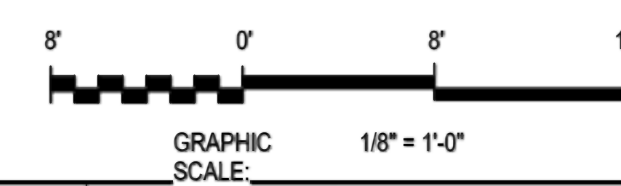

# THE FORUM SENIOR COMMUNITY UPDATE

FITNESS RENOVATION  
AND ADDITION

## SMITHGROUP JJR


301 BATTERY STREET  
7TH FLOOR  
SAN FRANCISCO, CA 94111  
415.227.0100  
www.smithgroupjjr.com

ISSUED FOR	REV	DATE

SITE PLAN REVIEW SUBMITTAL #3	11 AUG 2017
SITE PLAN REVIEW SUBMITTAL #2	28 APR 2017
SITE PLAN REVIEW SUBMITTAL	16 DEC 2016

SEALS AND SIGNATURES  
**NOT FOR  
CONSTRUCTION**

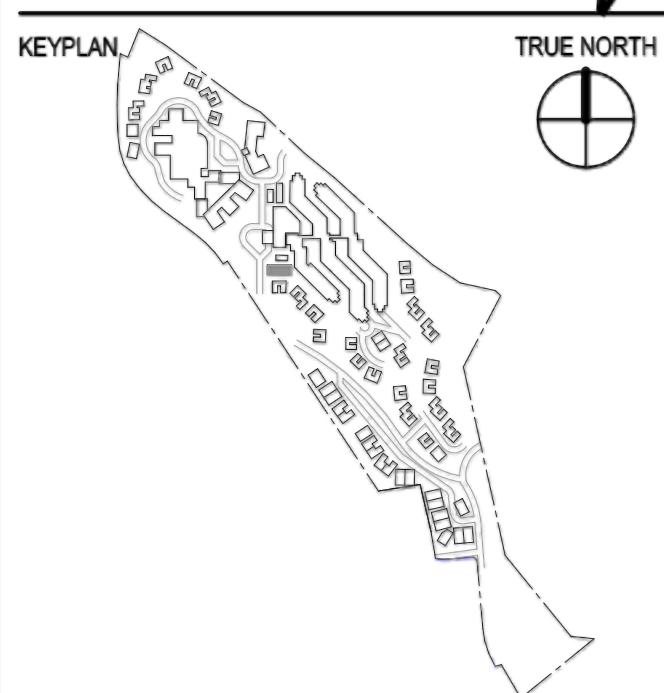

SHEET TITLE  
**ILLUSTRATIVE  
ELEVATIONS**

PROJECT NUMBER  
21371.004  
**A5.30**

SHEET NUMBER

# THE FORUM SENIOR COMMUNITY UPDATE

## FITNESS RENOVATION AND ADDITION


### SMITHGROUP JJR

301 BATTERY STREET  
7TH FLOOR  
SAN FRANCISCO, CA 94111  
415.227.0100  
www.smithgroupjjr.com

ISSUED FOR	REV	DATE
SITE PLAN REVIEW SUBMITTAL #3		11 AUG 2017
SITE PLAN REVIEW SUBMITTAL #2		28 APR 2017
SITE PLAN REVIEW SUBMITTAL		16 DEC 2016


SEALS AND SIGNATURES

**NOT FOR  
CONSTRUCTION**

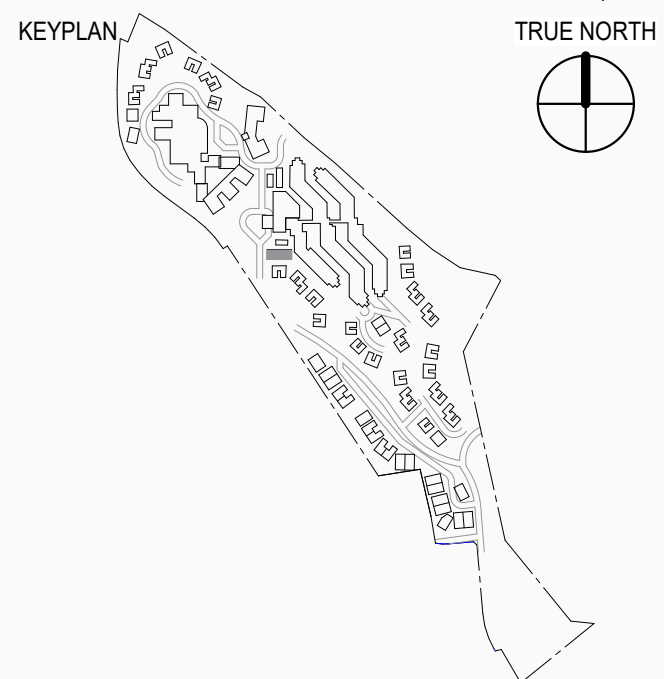


SHEET TITLE  
**SITE AND BUILDING  
SECTIONS**


PROJECT NUMBER 21371.004  
SHEET NUMBER **A5.40**

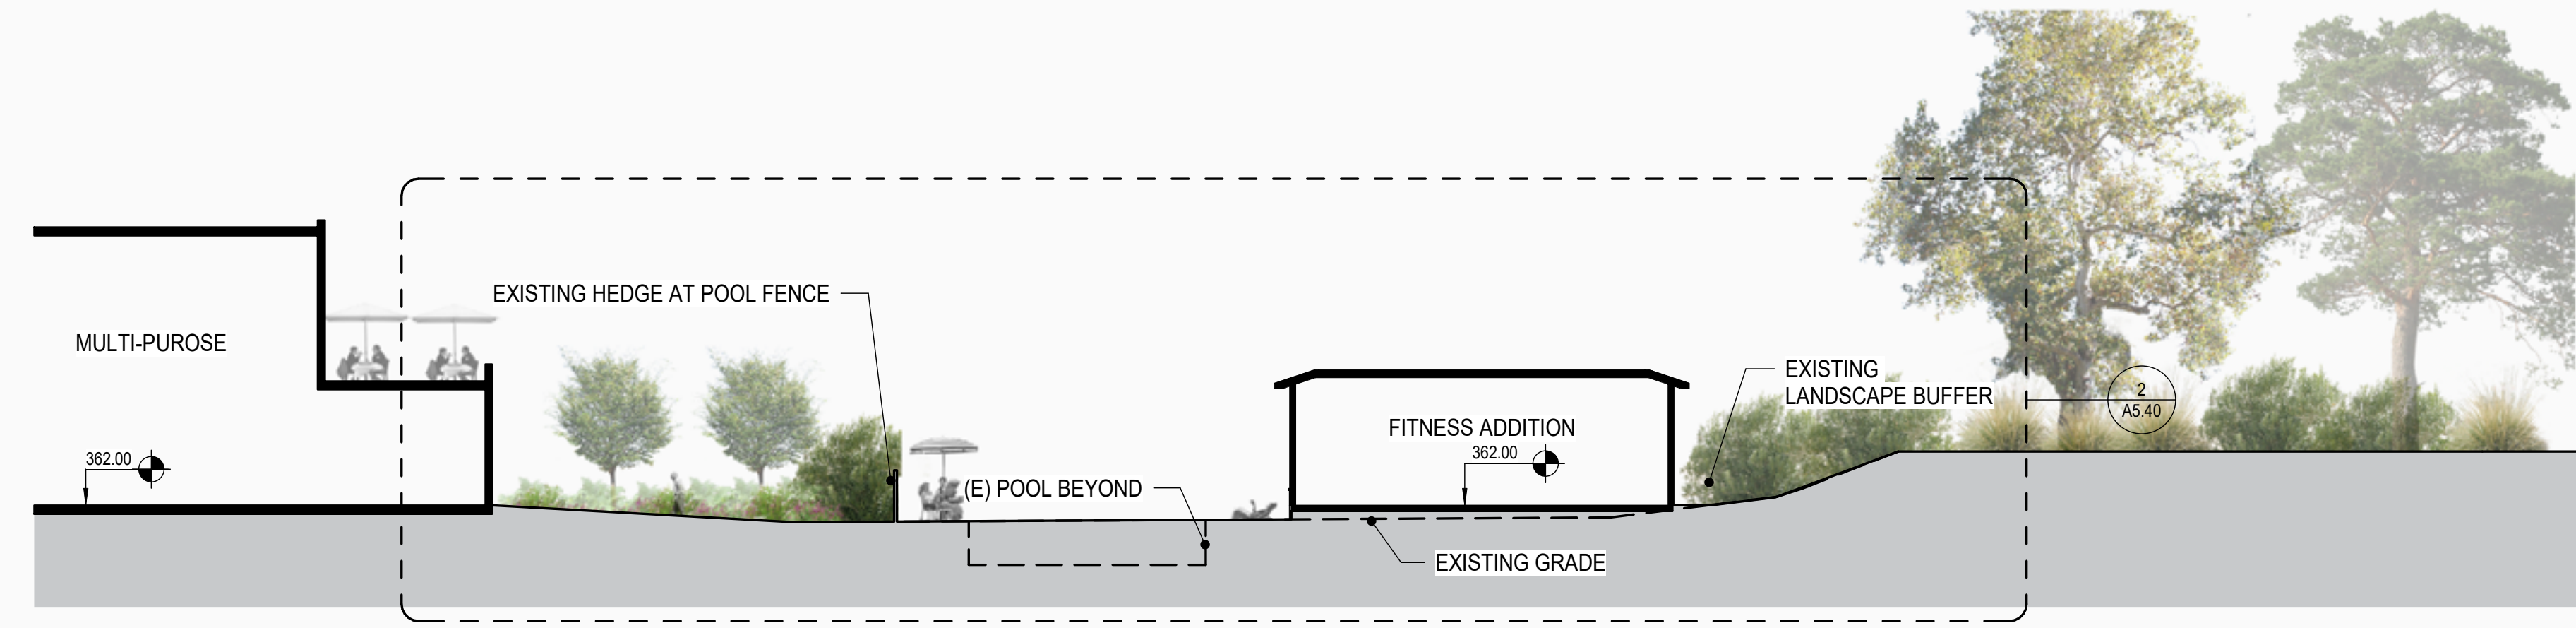

1 SITE SECTION (NORTH-SOUTH)  
SCALE: 1/16" = 1'-0"

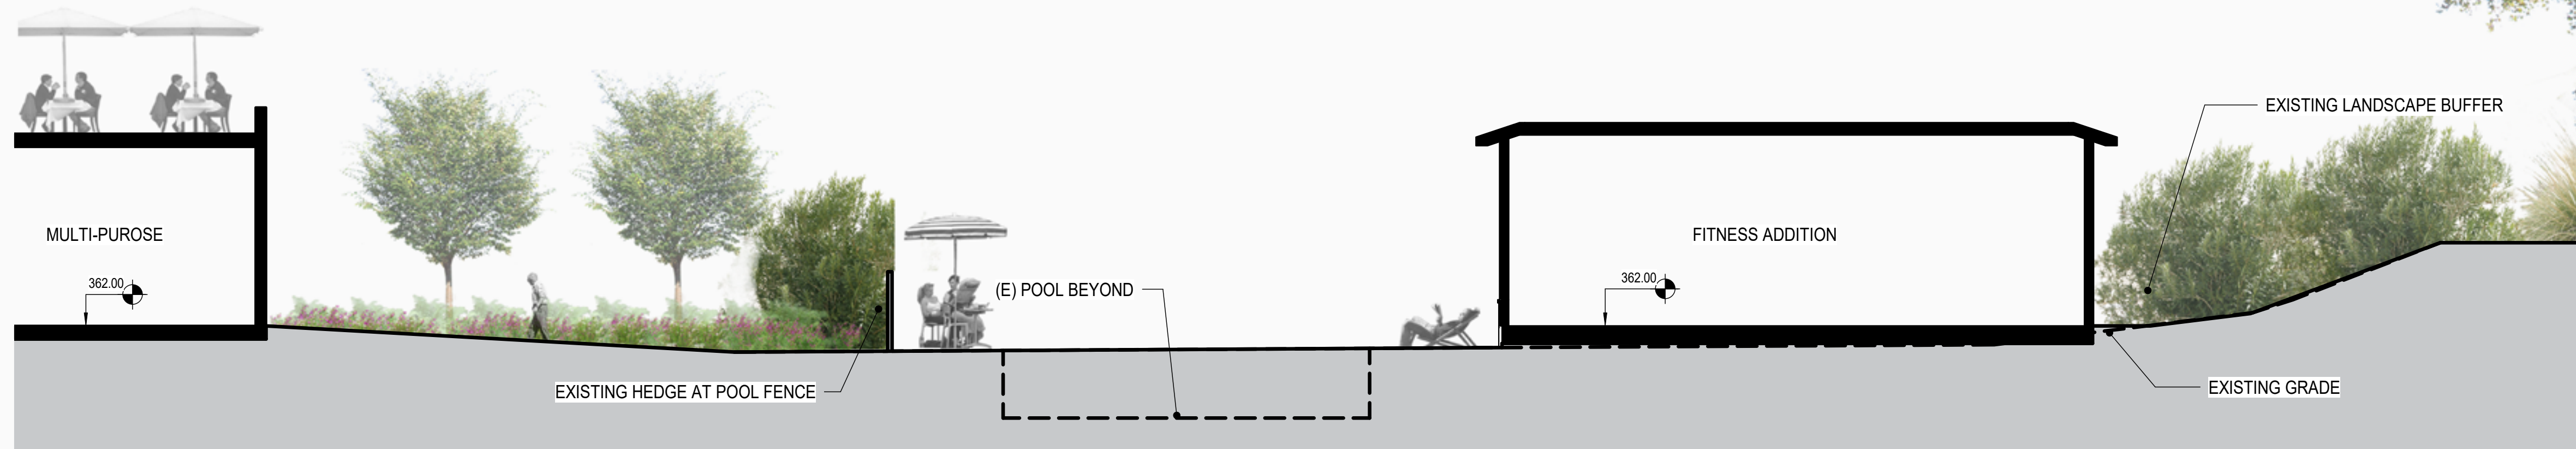

2 BUILDING SECTION - A  
SCALE: 1/8" = 1'-0"

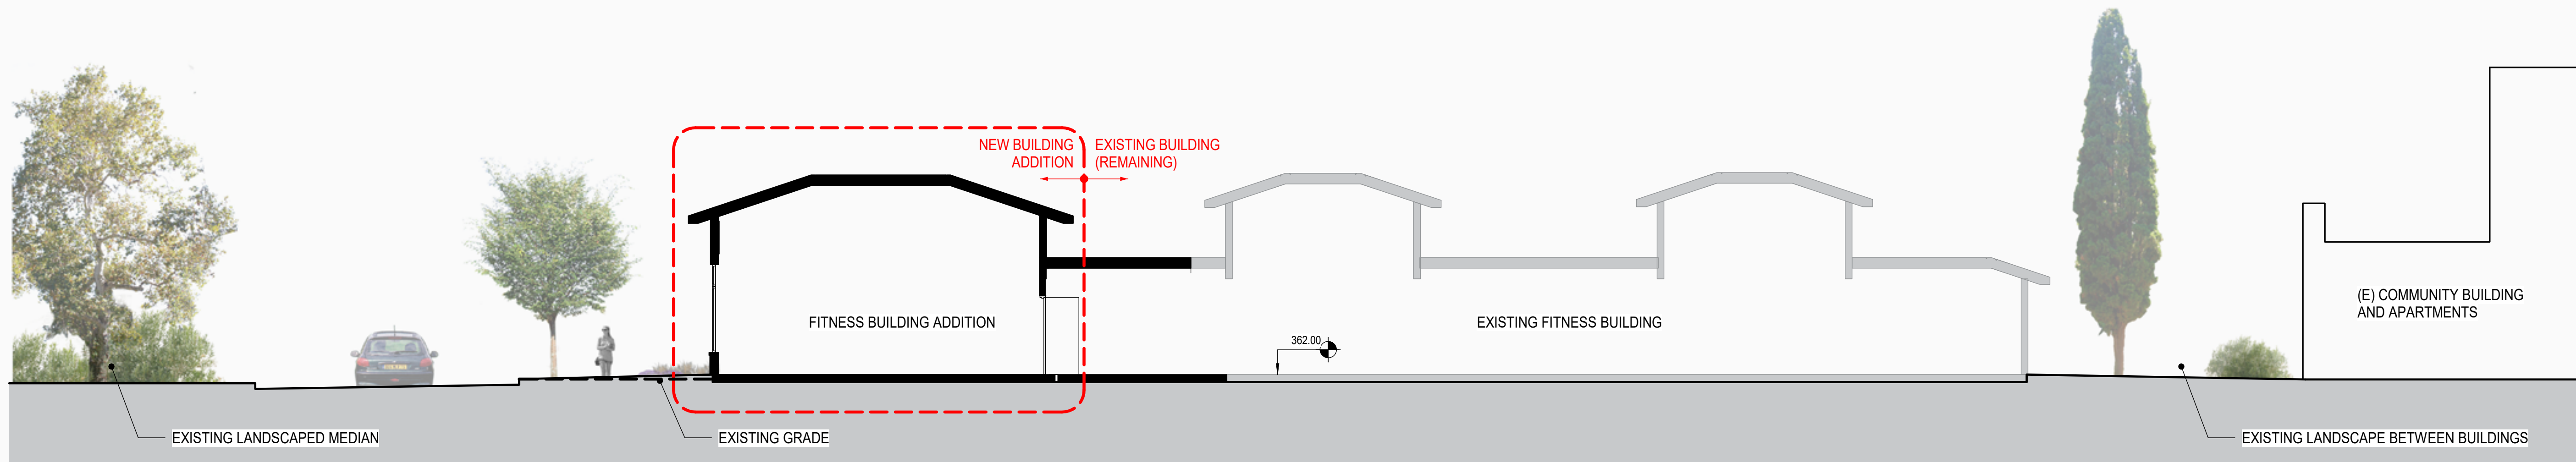

3 BUILDING SECTION - B  
SCALE: 1/8" = 1'-0"

