


*SEE SHEET A7.60 FOR MATERIALS BOARD



1 DUPLEX-SIDE ENTRY_SIDE PATIO - FRONT ELEVATION - ILLUSTRATIVE
SCALE: 1/8" = 1'-0"




2 DUPLEX-SIDE ENTRY_SIDE PATIO - LEFT ELEVATION - ILLUSTRATIVE
SCALE: 1/8" = 1'-0"

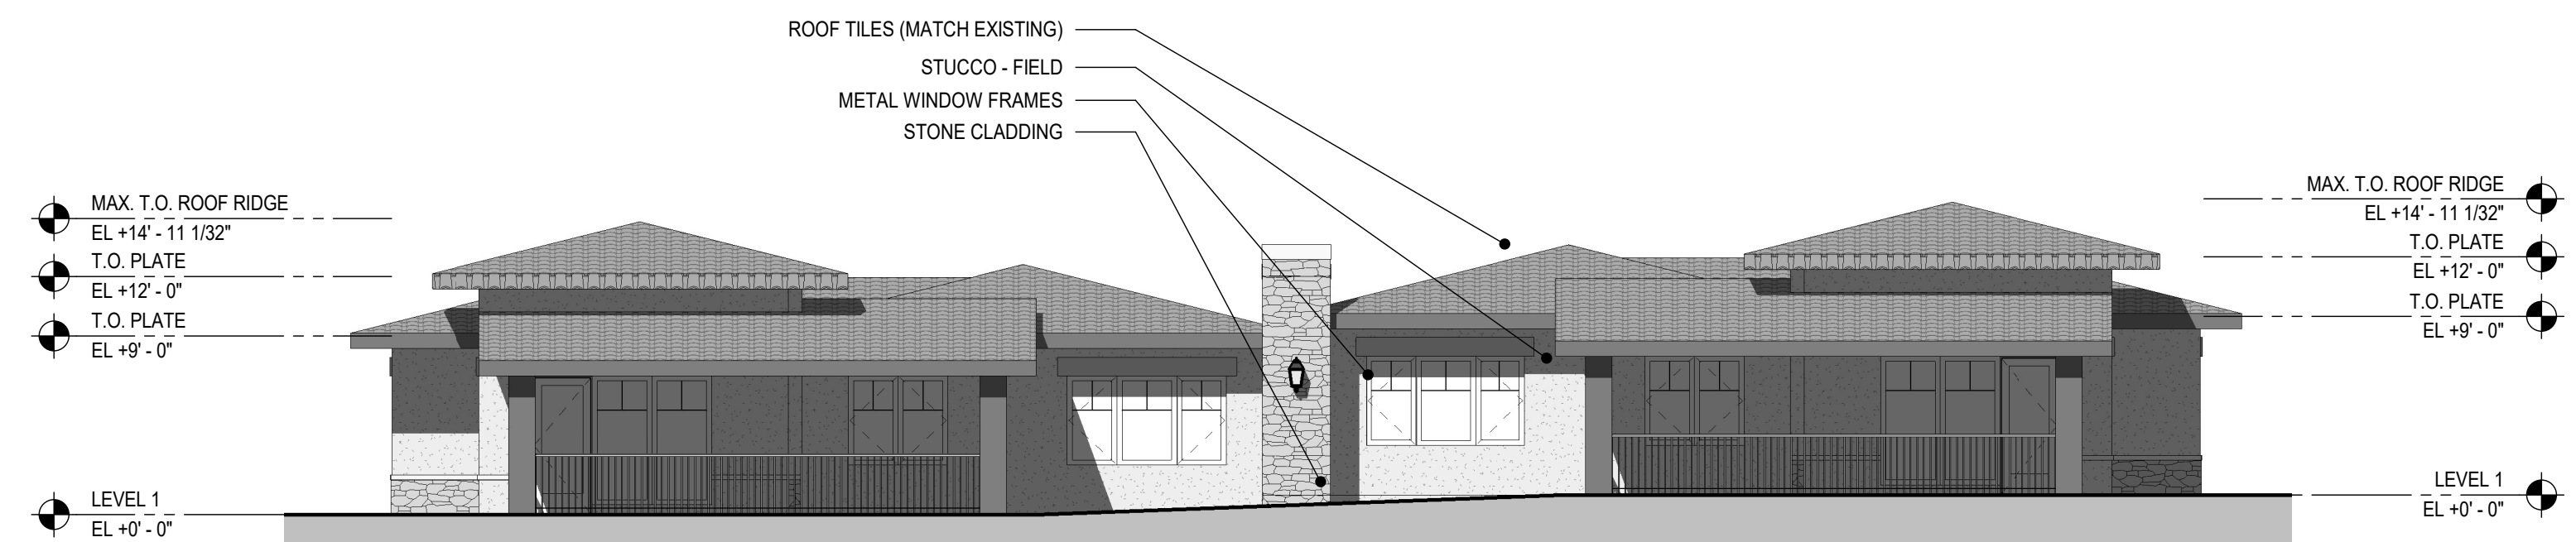

5 DUPLEX-FRONT ENTRY_REAR PATIO - REAR ELEVATION - ILLUSTRATIVE
SCALE: 1/8" = 1'-0"



4 DUPLEX-SIDE ENTRY_SIDE PATIO - RIGHT ELEVATION - ILLUSTRATIVE
SCALE: 1/8" = 1'-0"

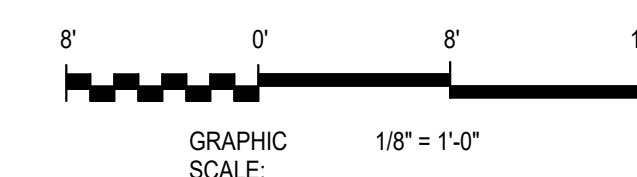

THE FORUM SENIOR COMMUNITY UPDATE

VILLAS


SMITHGROUP JJR

301 BATTERY STREET
7TH FLOOR
SAN FRANCISCO, CA 94111
415.227.0100
www.smithgroupjjr.com

ISSUED FOR	REV	DATE
SITE PLAN REVIEW SUBMITTAL #3		11 AUG 2017
SITE PLAN REVIEW SUBMITTAL #2		28 APR 2017
SITE PLAN REVIEW SUBMITTAL		16 DEC 2016

SEALS AND SIGNATURES

NOT FOR
CONSTRUCTION

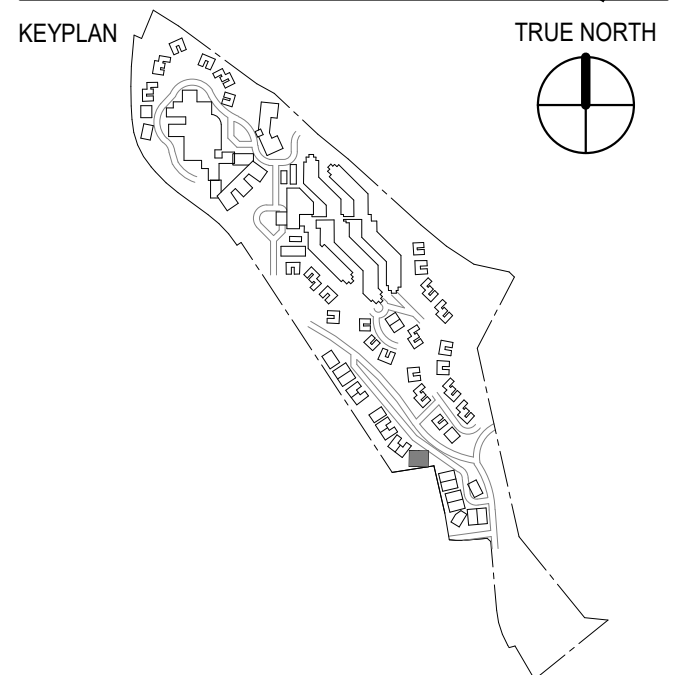

SHEET TITLE
**ILLUSTRATIVE
ELEVATIONS**

PROJECT NUMBER 21371.001

A7.36

SHEET NUMBER


*SEE SHEET A7.60 FOR MATERIALS BOARD

THE FORUM SENIOR COMMUNITY UPDATE

VILLAS

SMITHGROUP JJR


301 BATTERY STREET
7TH FLOOR
SAN FRANCISCO, CA 94111
415.227.0100
www.smithgroupjjr.com

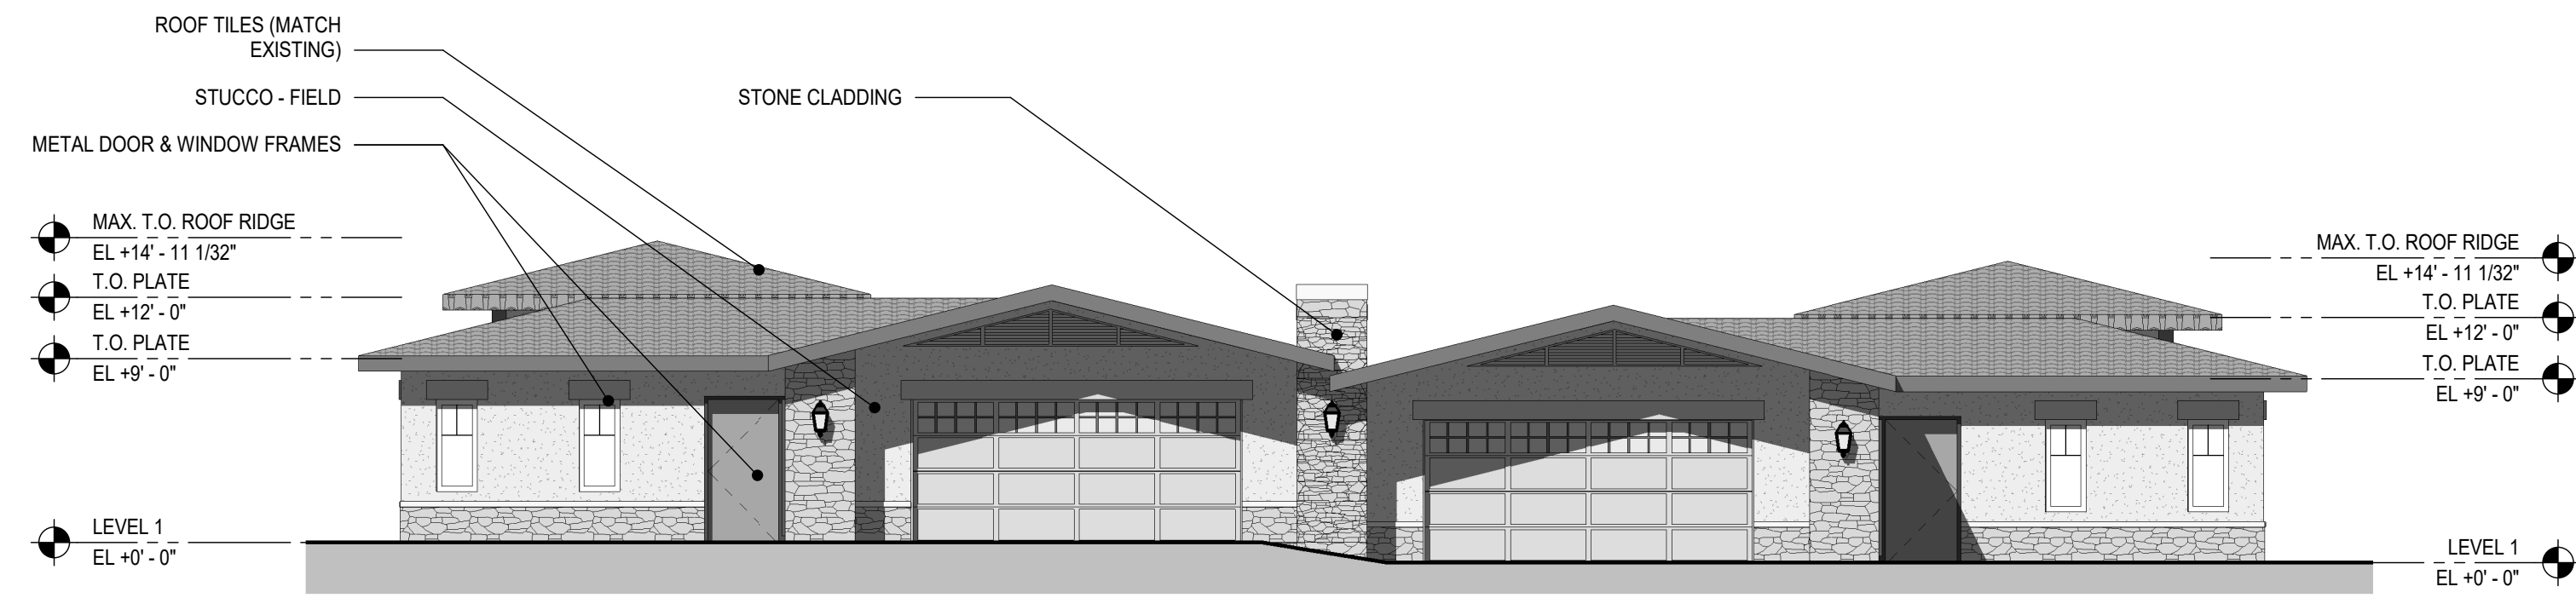

1 DUPLEX-FRONT ENTRY_REAR PATIO - FRONT ELEVATION - ILLUSTRATIVE
SCALE: 1/8" = 1'-0"



2 DUPLEX-FRONT ENTRY_REAR PATIO - LEFT ELEVATION - ILLUSTRATIVE
SCALE: 1/8" = 1'-0"

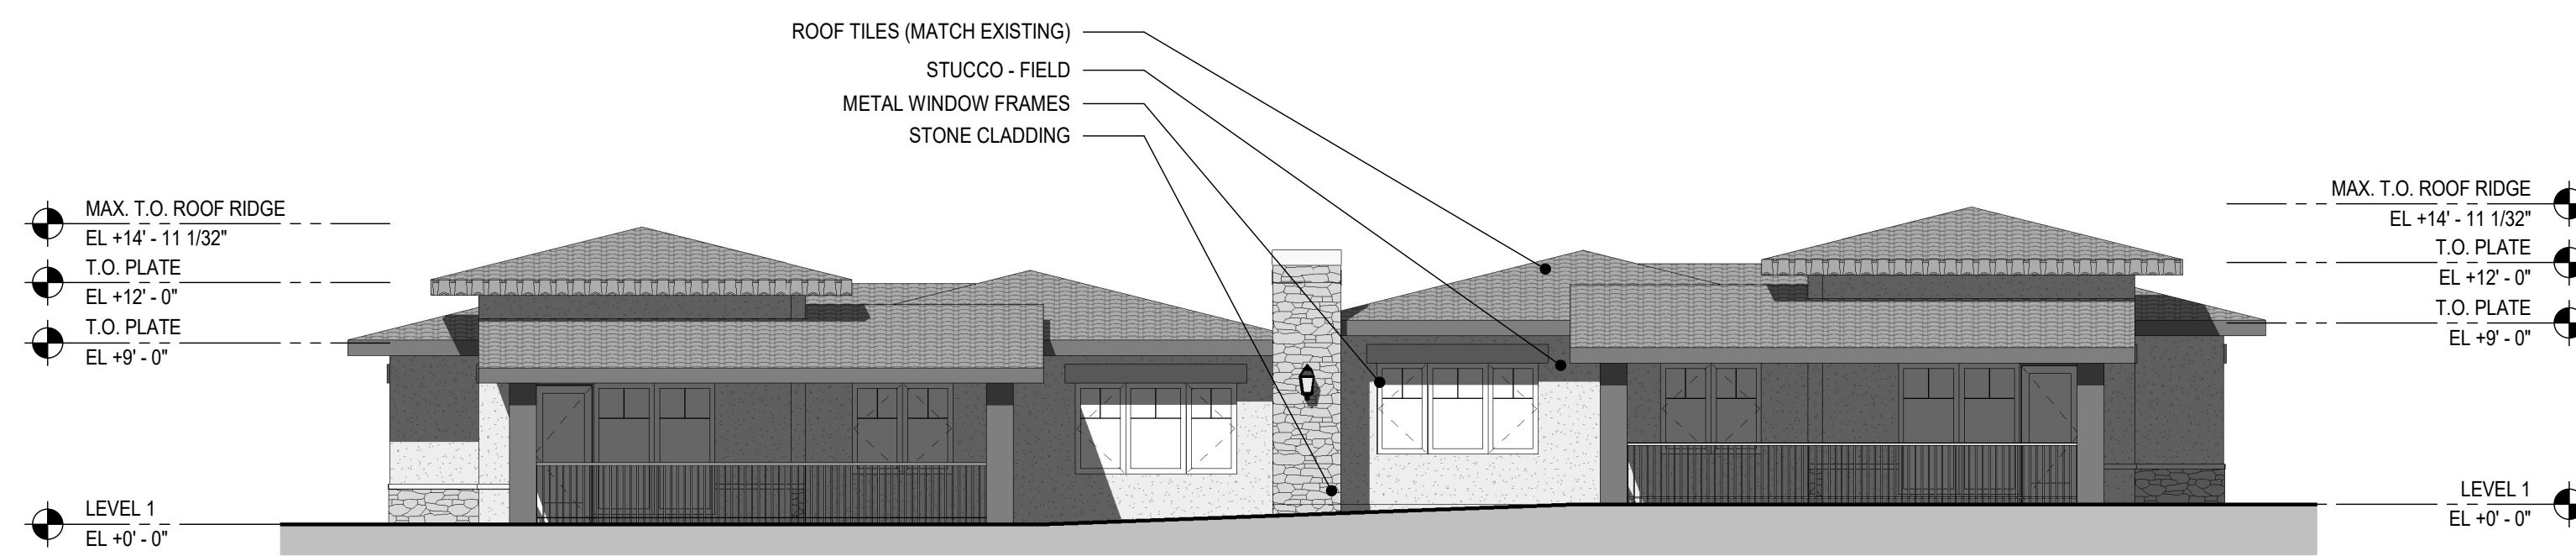

3 DUPLEX-FRONT ENTRY_REAR PATIO - REAR ELEVATION - ILLUSTRATIVE
SCALE: 1/8" = 1'-0"




4 DUPLEX-FRONT ENTRY_REAR PATIO - RIGHT ELEVATION - ILLUSTRATIVE
SCALE: 1/8" = 1'-0"

ISSUED FOR	REV	DATE

SITE PLAN REVIEW SUBMITTAL #3	11 AUG 2017
SITE PLAN REVIEW SUBMITTAL #2	28 APR 2017
SITE PLAN REVIEW SUBMITTAL	16 DEC 2016

SEALS AND SIGNATURES

**NOT FOR
CONSTRUCTION**

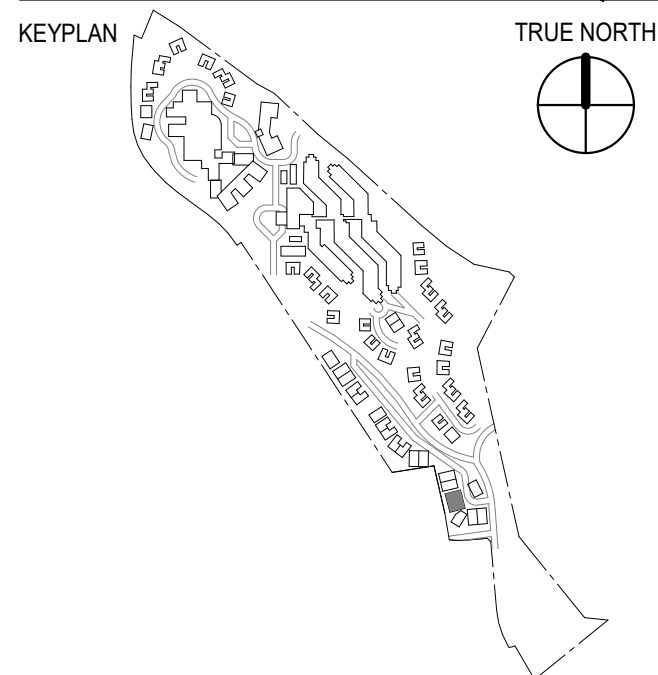

SHEET TITLE


ILLUSTRATIVE
ELEVATIONS

PROJECT NUMBER

21371.001

SHEET NUMBER

A7.37

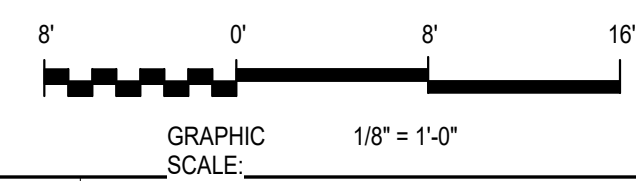

THE FORUM SENIOR COMMUNITY UPDATE

VILLAS

SMITHGROUP JJR

301 BATTERY STREET
7TH FLOOR
SAN FRANCISCO, CA 94111
415.227.0100
www.smithgroupjjr.com

ISSUED FOR	REV	DATE
SITE PLAN REVIEW SUBMITTAL #3		11 AUG 2017
SITE PLAN REVIEW SUBMITTAL #2		28 APR 2017
SITE PLAN REVIEW SUBMITTAL		16 DEC 2016

SEALS AND SIGNATURES

NOT FOR CONSTRUCTION




SHEET TITLE

SITE SECTIONS


PROJECT NUMBER 21371.001

A7.40


SHEET NUMBER

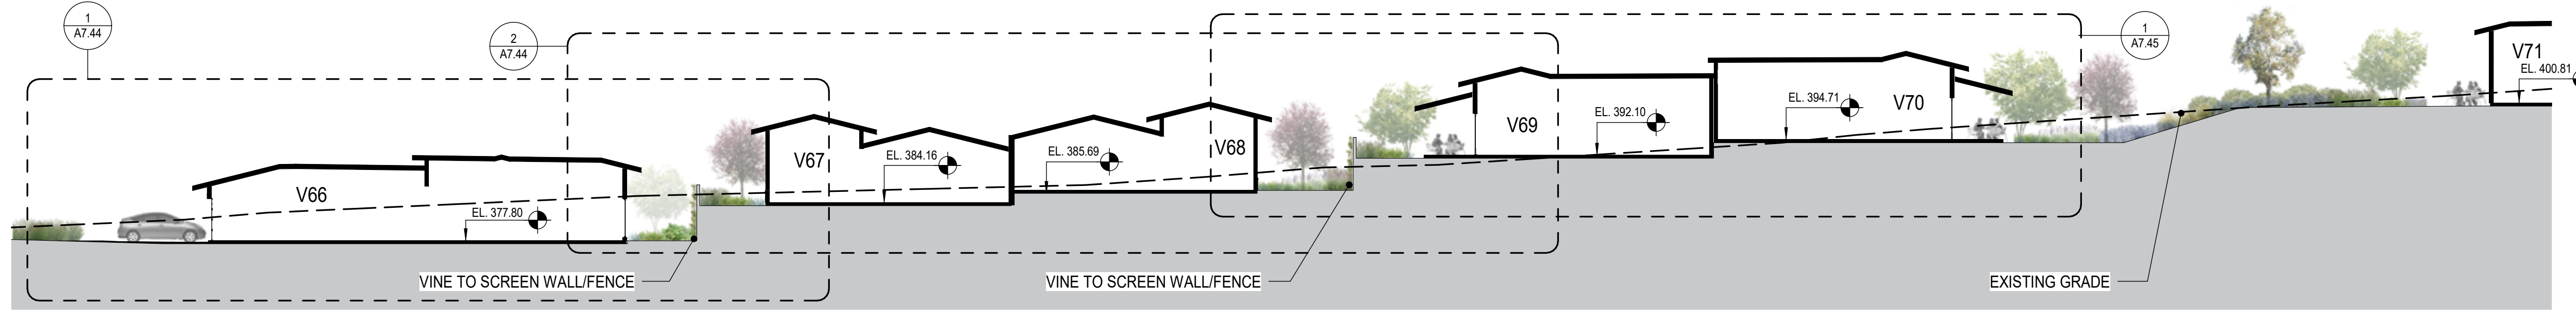


1 SITE SECTION (NORTH-SOUTH @ V66-V70)
SCALE: 1/16" = 1'-0"

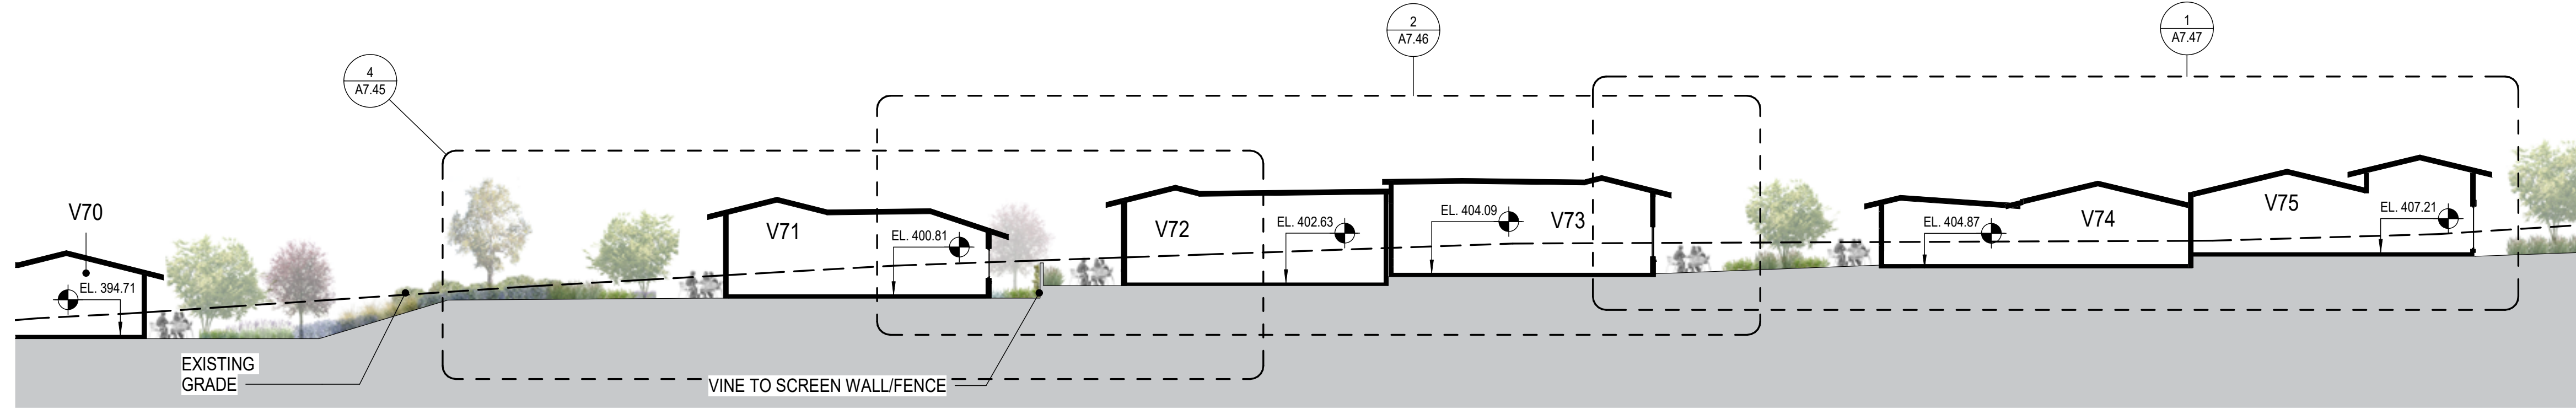


2 SITE SECTION (NORTH-SOUTH @ V71-V75)
SCALE: 1/16" = 1'-0"

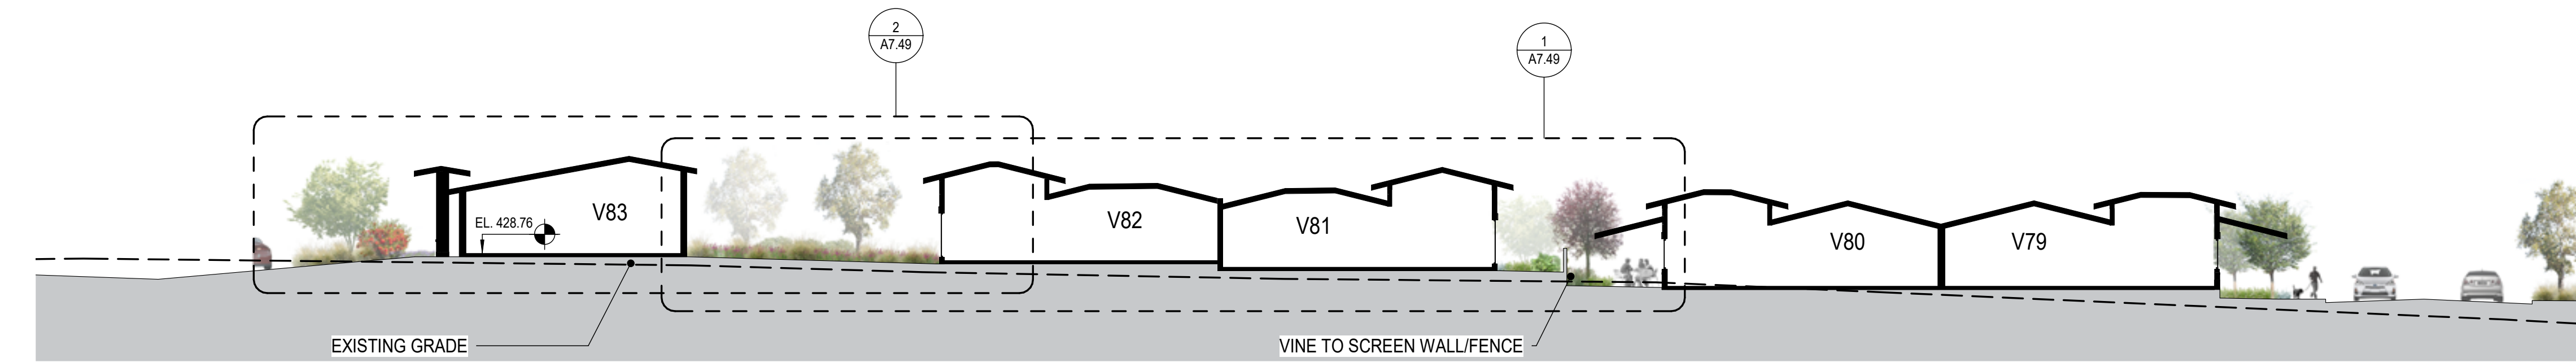


3 SITE SECTION (NORTH-SOUTH @ V81-V83)
SCALE: 1/16" = 1'-0"

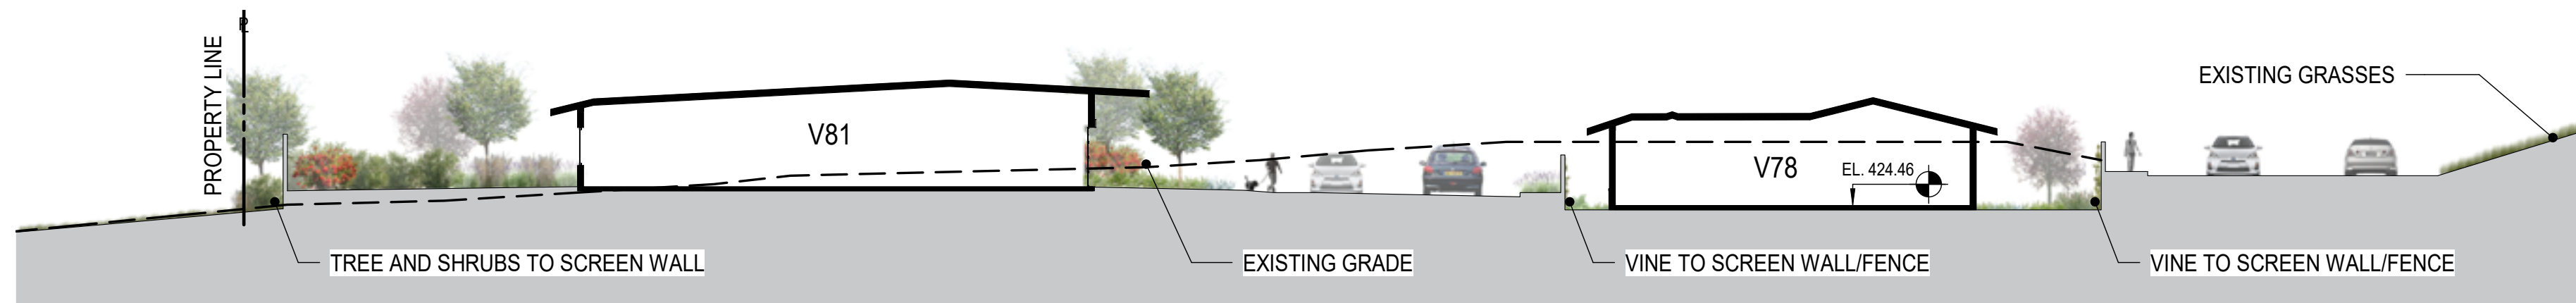

4 SITE SECTION (EAST-WEST @ V81 & V78)
SCALE: 1/16" = 1'-0"

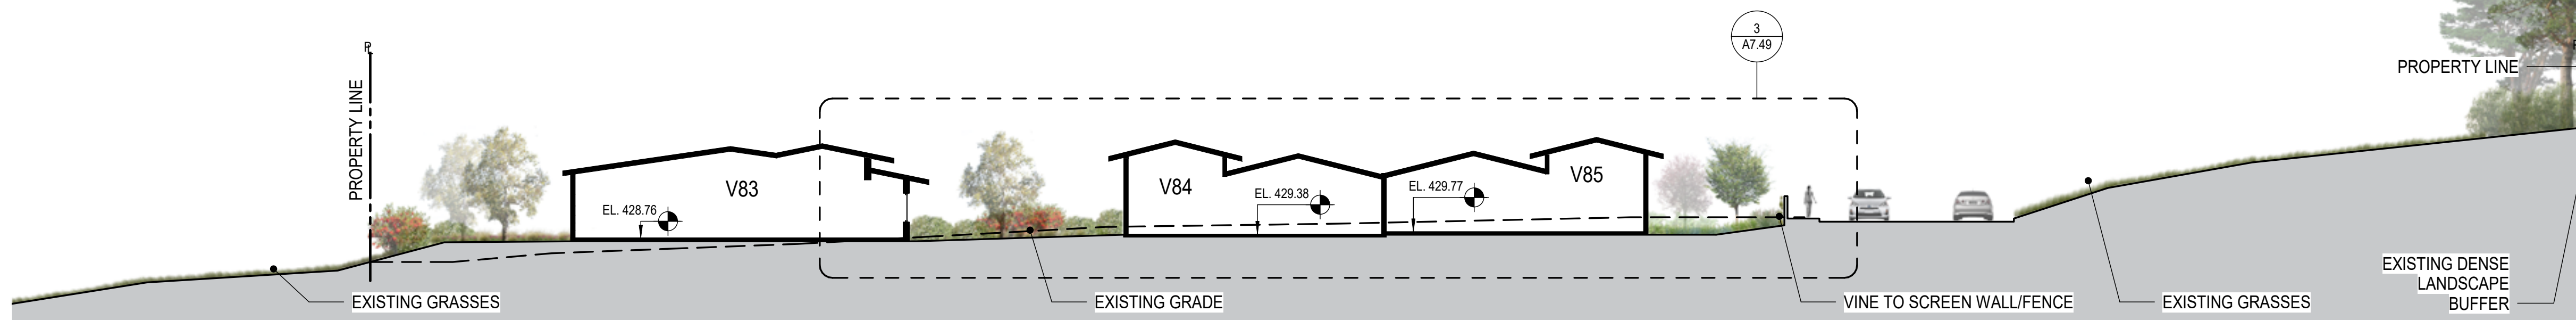

5 SITE SECTION (EAST-WEST @ V83-V85)
SCALE: 1/16" = 1'-0"

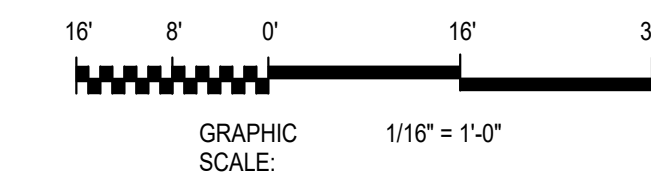

Plot Date: 8/11/2017 1:36:48 PM Author

THE FORUM SENIOR COMMUNITY UPDATE

VILLAS

SMITHGROUP JJR

301 BATTERY STREET
7TH FLOOR
SAN FRANCISCO, CA 94111
415.227.0100
www.smithgroupjir.com

ISSUED FOR	REV	DATE
SITE PLAN REVIEW SUBMITTAL #3		11 AUG 2017
SITE PLAN REVIEW SUBMITTAL #2		28 APR 2017
SITE PLAN REVIEW SUBMITTAL		16 DEC 2016

SEALS AND SIGNATURES

NOT FOR CONSTRUCTION


KEYPLAN TRUE NORTH




SHEET TITLE
BUILDING SECTIONS

PROJECT NUMBER 21371.001


SHEET NUMBER
A7.41

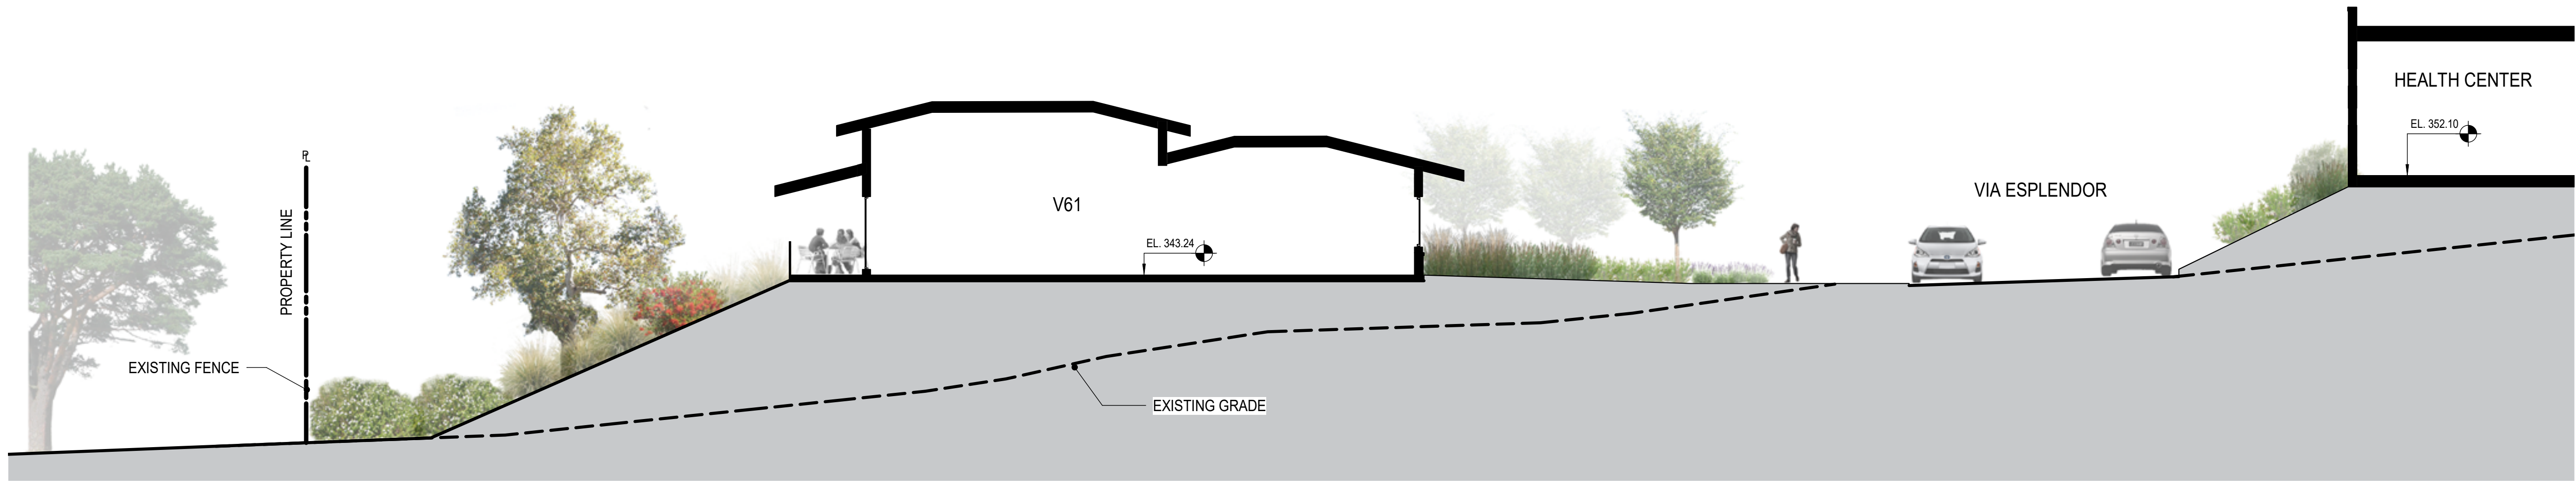


3 BUILDING SECTION (EAST-WEST @ V61)
SCALE: 1/8" = 1'-0"

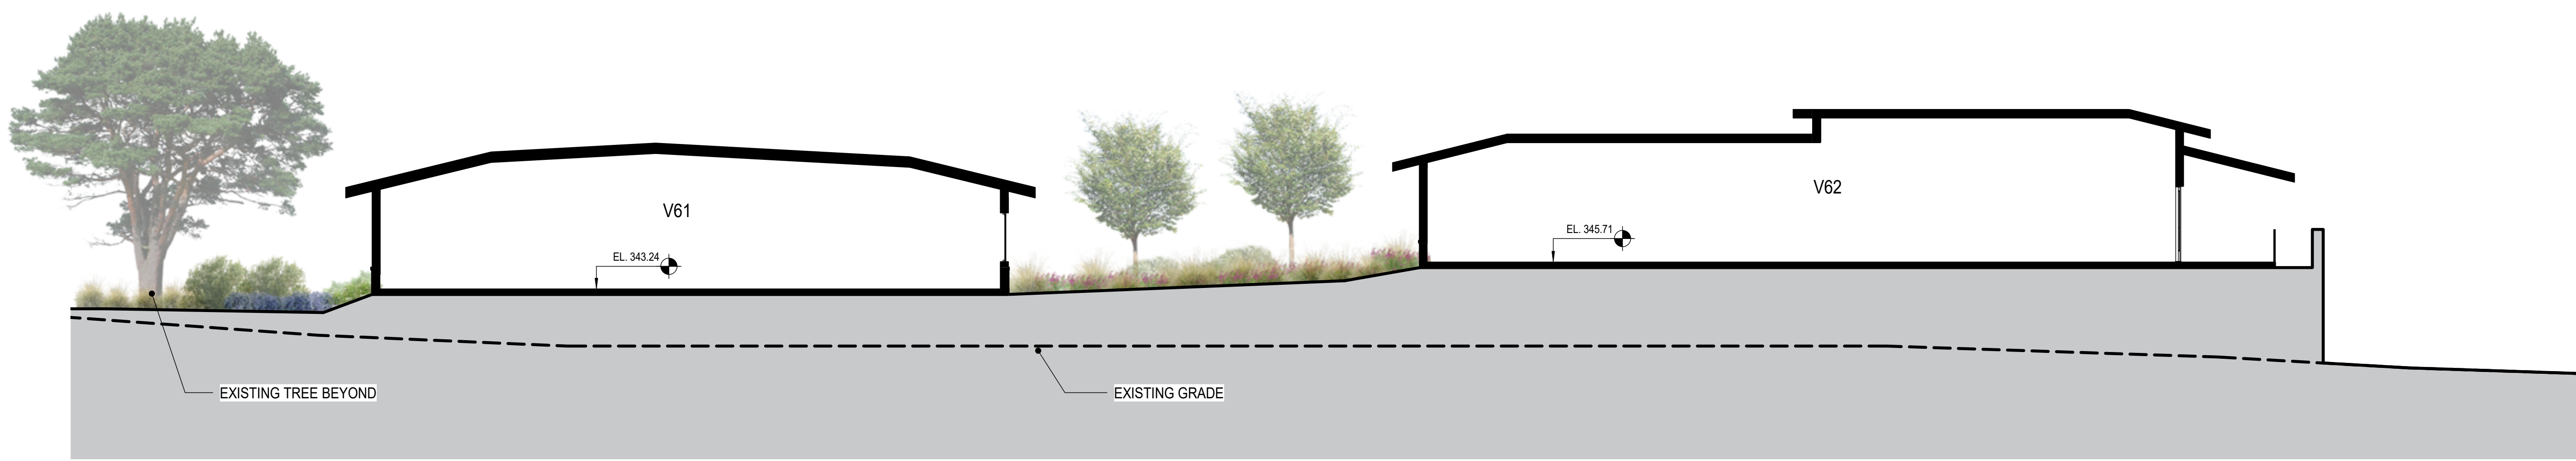

4 BUILDING SECTION (NORTH-SOUTH @ V61 & V62)
SCALE: 1/8" = 1'-0"

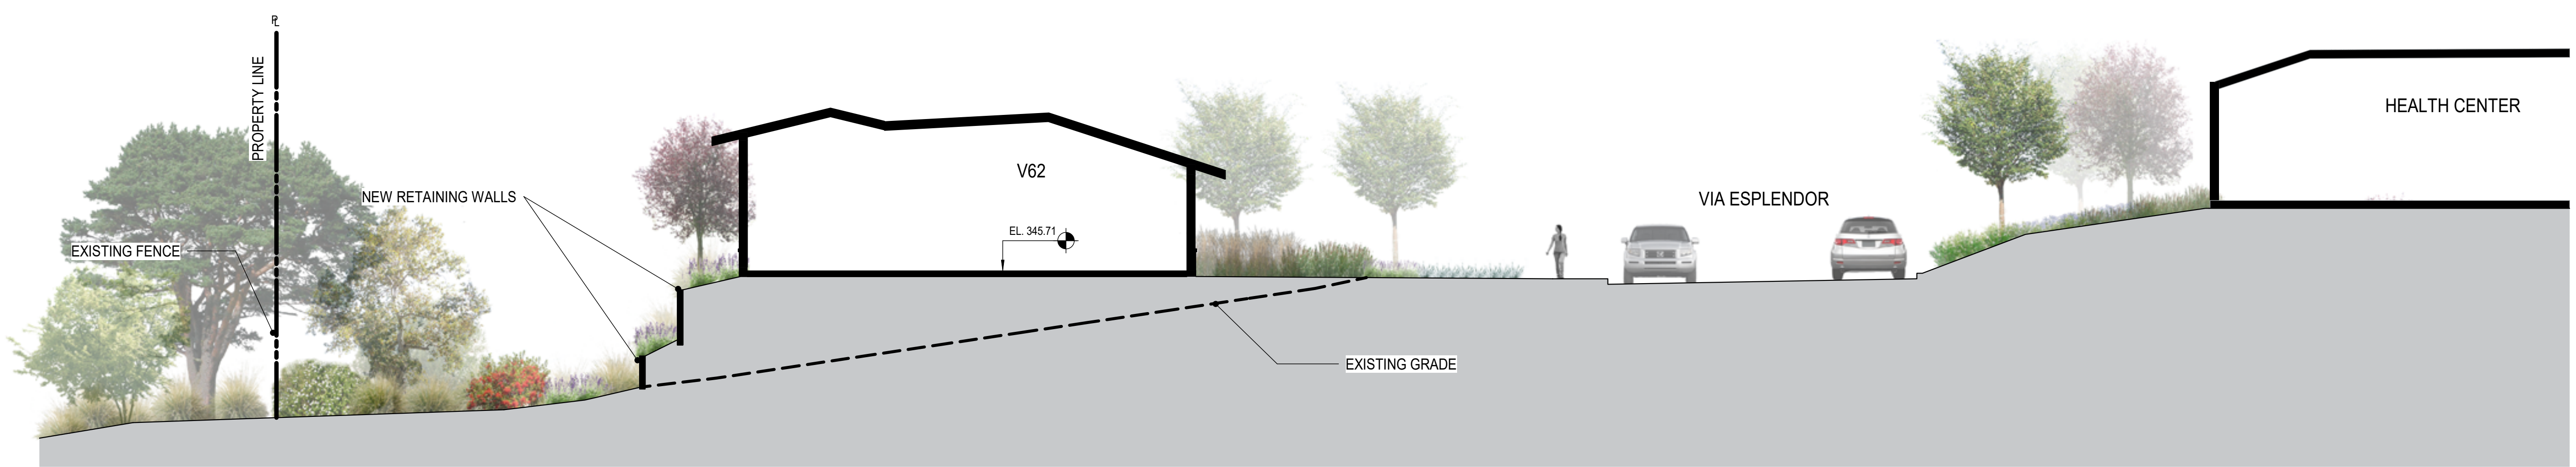

1 BUILDING SECTION (EAST-WEST @ V62)
SCALE: 1/8" = 1'-0"

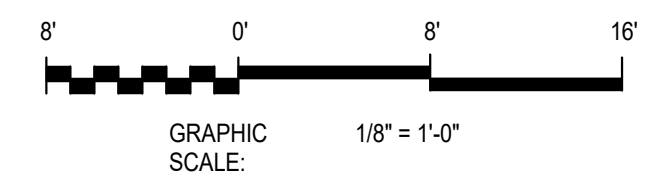

Plot Date: 8/11/2017 4:08:55 PM Author

THE FORUM SENIOR COMMUNITY UPDATE

VILLAS

SMITHGROUP JJR


301 BATTERY STREET
7TH FLOOR
SAN FRANCISCO, CA 94111
415.227.0100
www.smithgroupjjr.com

ISSUED FOR	REV	DATE
SITE PLAN REVIEW SUBMITTAL #3		11 AUG 2017
SITE PLAN REVIEW SUBMITTAL #2		28 APR 2017
SITE PLAN REVIEW SUBMITTAL		16 DEC 2016

SEALS AND SIGNATURES

NOT FOR CONSTRUCTION


KEYPLAN TRUE NORTH

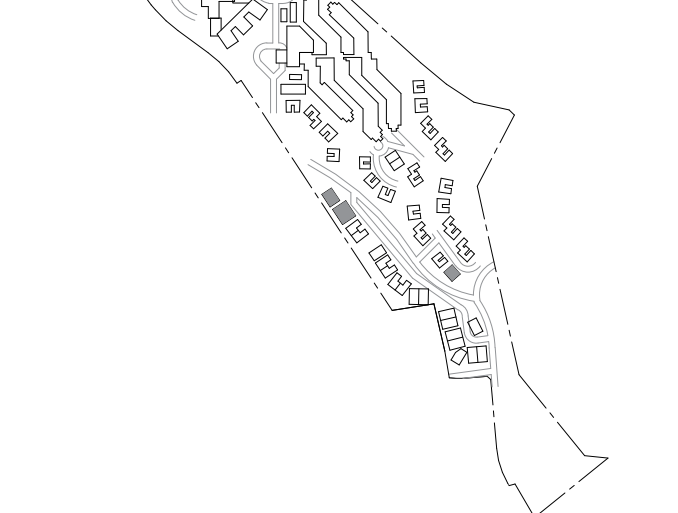


SHEET TITLE
BUILDING SECTIONS

PROJECT NUMBER 21371.001


SHEET NUMBER **A7.43**

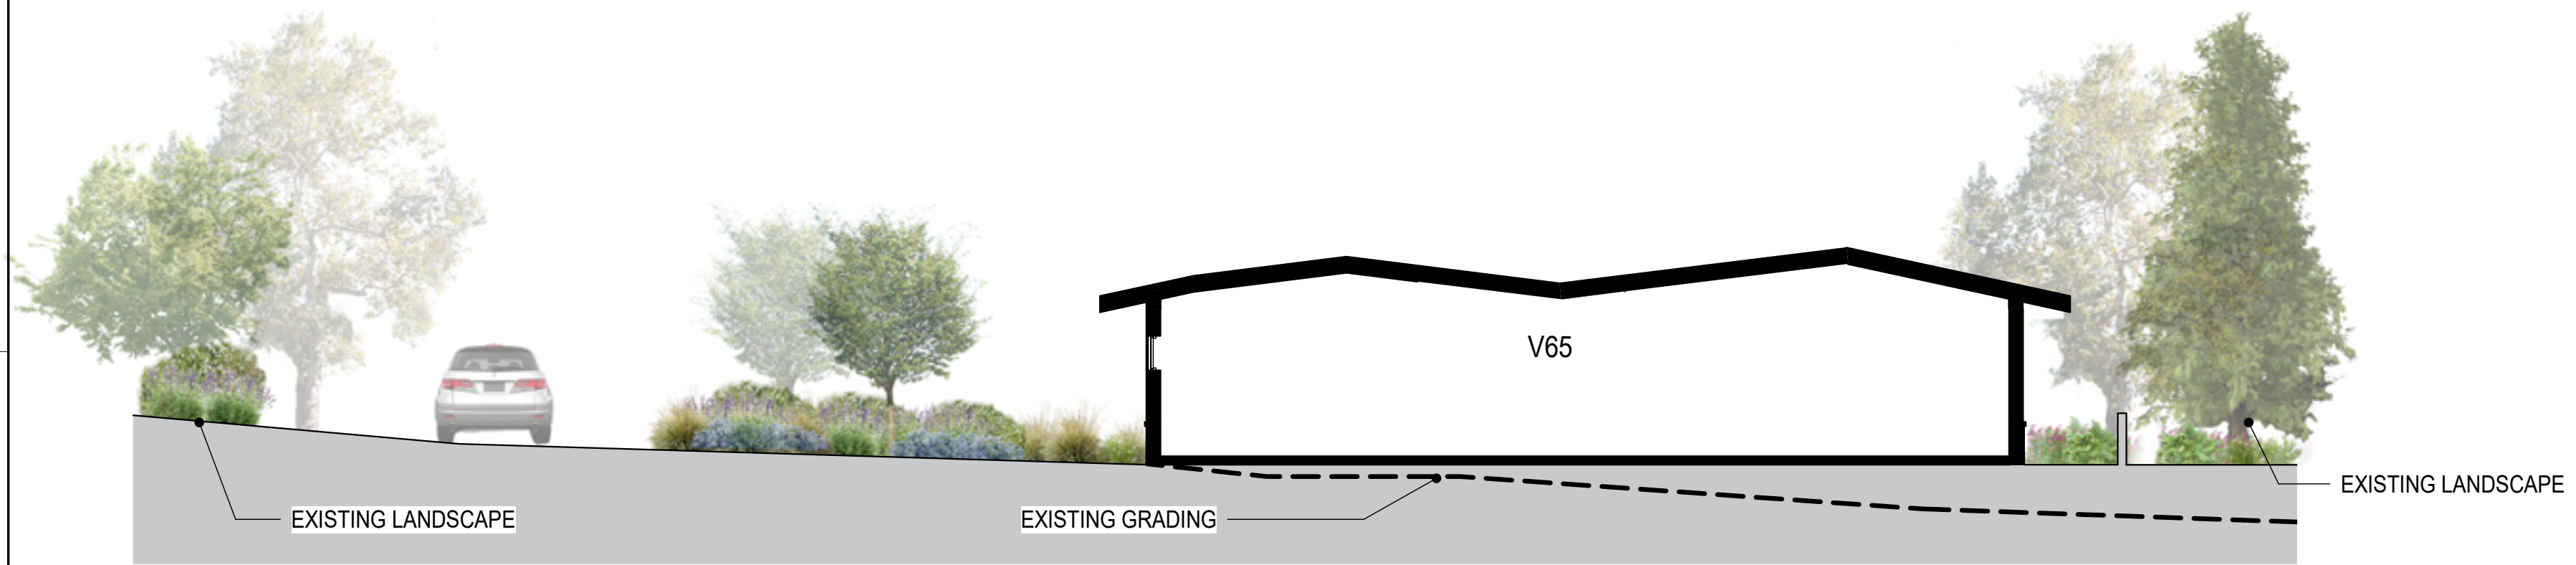


2 BUILDING SECTION (NORTH-SOUTH @ V65)
SCALE: 1/8" = 1'-0"

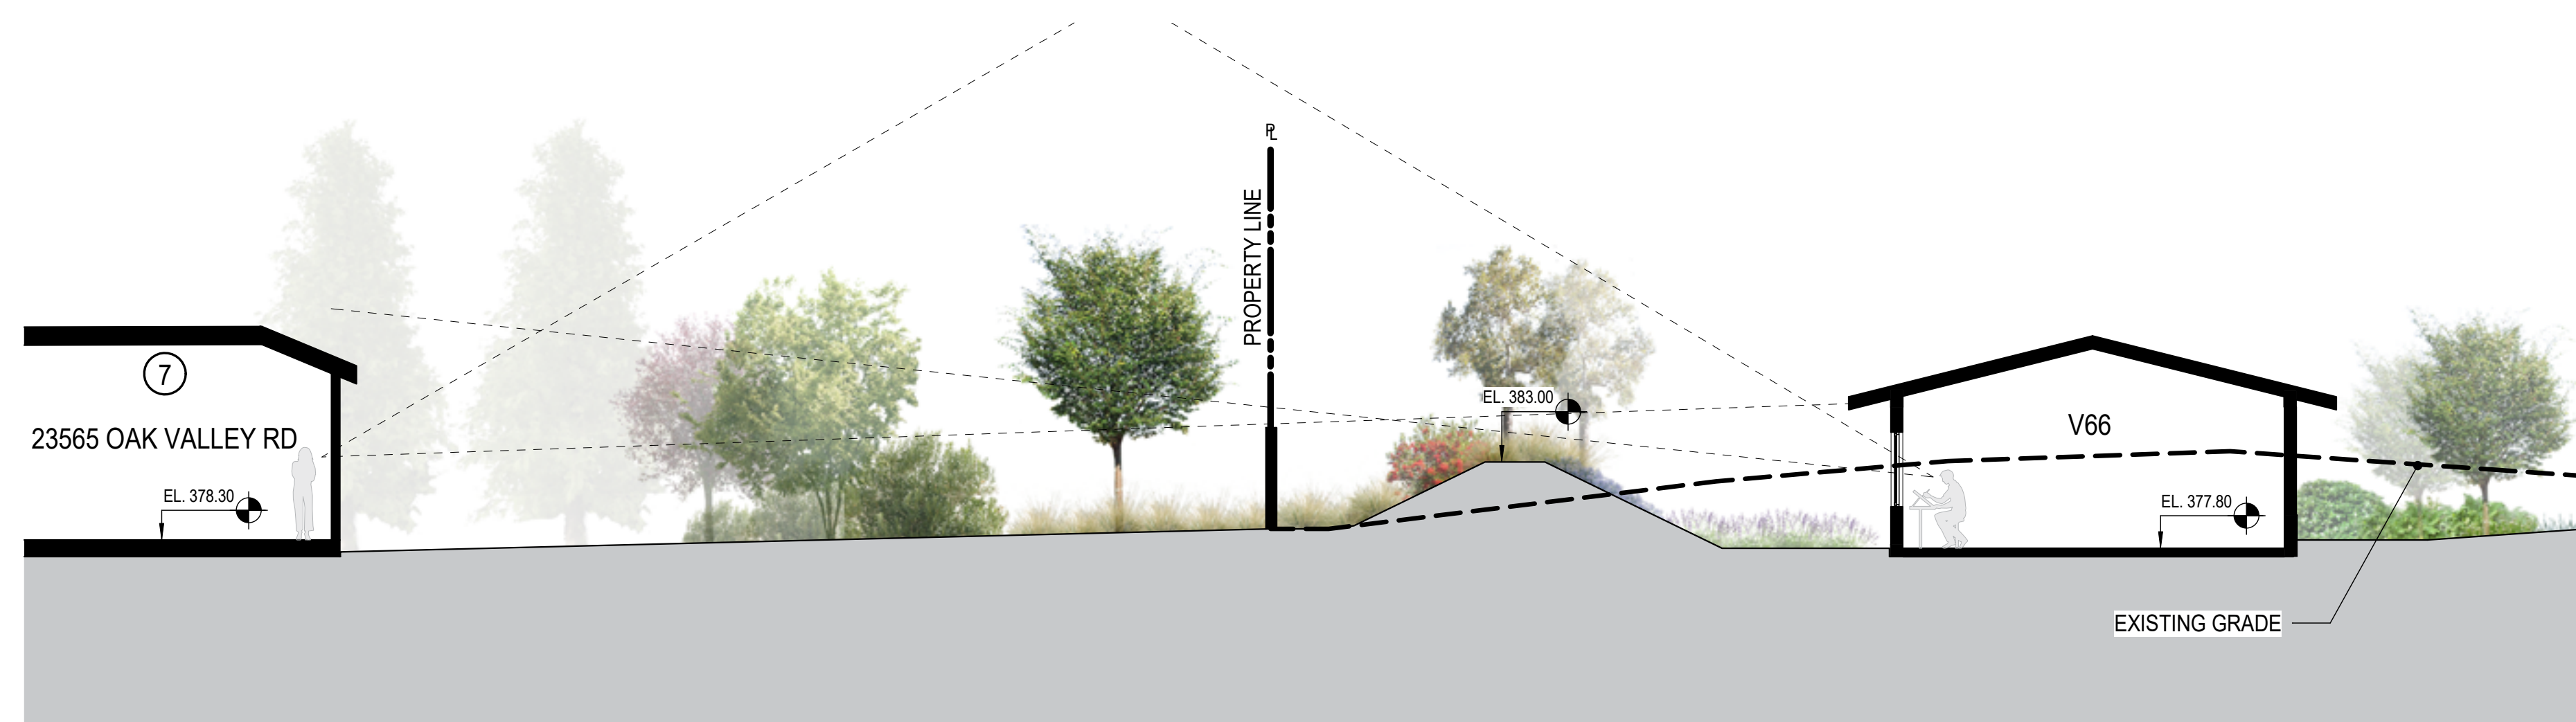

3 BUILDING SECTION (EAST-WEST @ V66 AND 23565 OAK VALLEY RD)
SCALE: 1/8" = 1'-0"

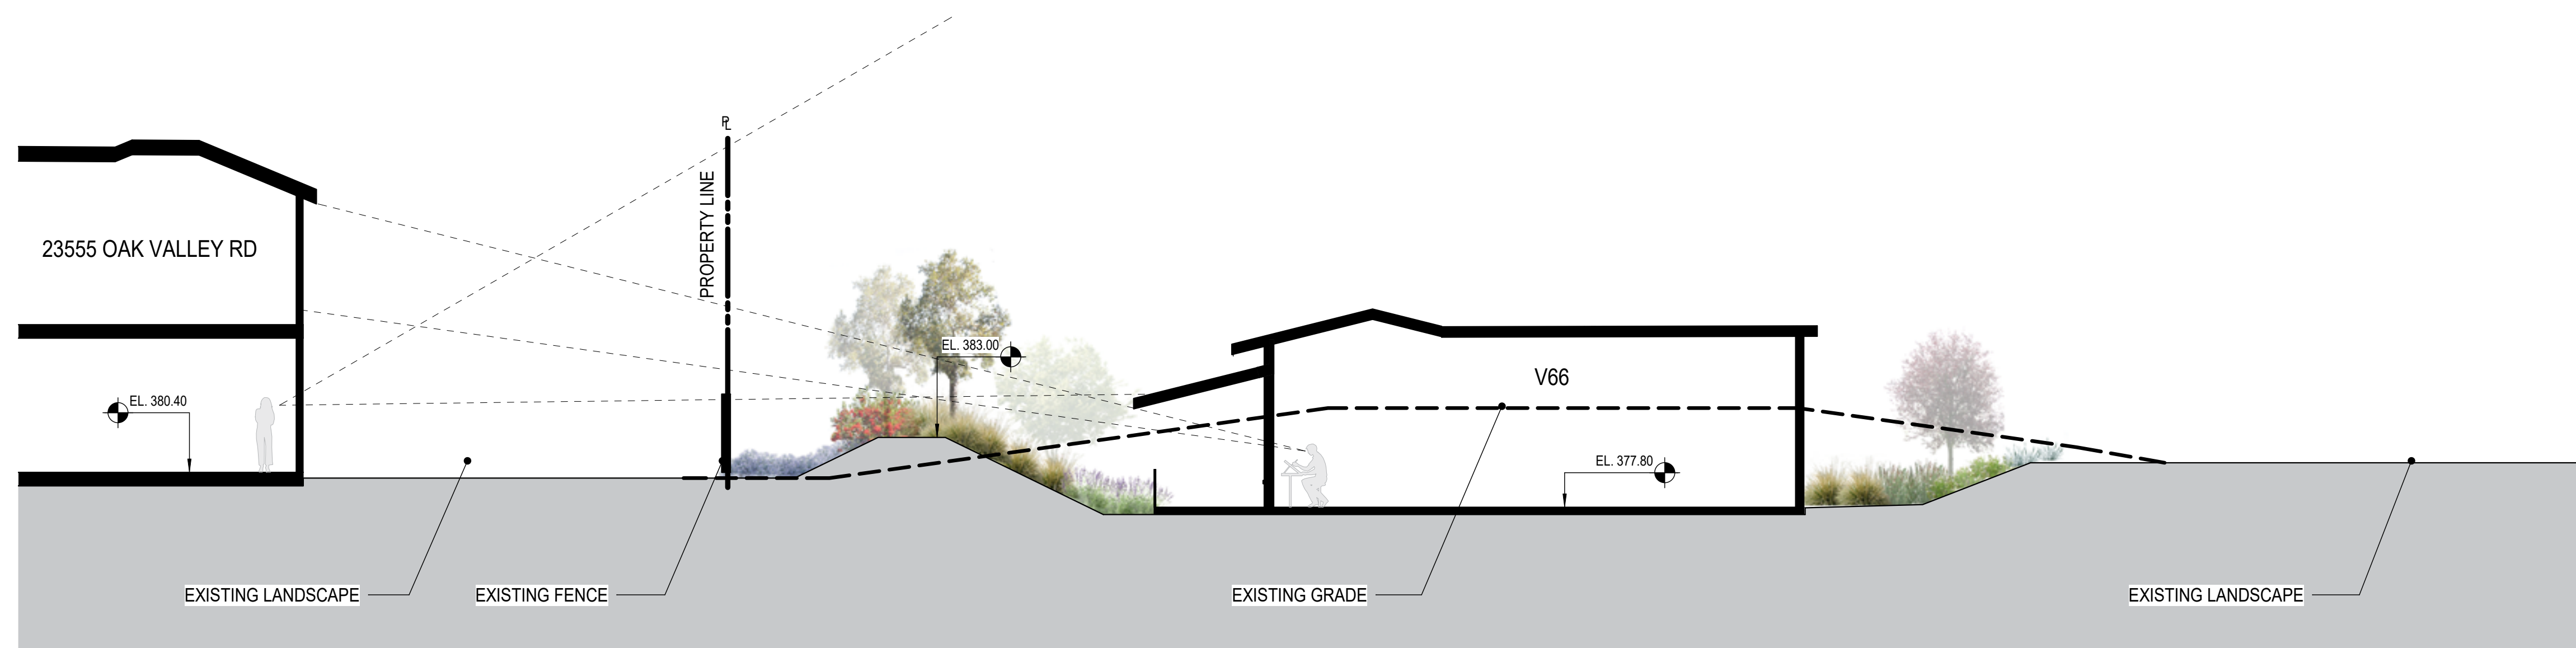

4 BUILDING SECTION (EAST-WEST @ V66 AND 23555 OAK VALLEY RD)
SCALE: 1/8" = 1'-0"

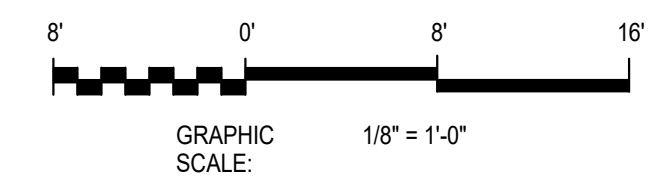

Plot Date: 8/11/2017 1:37:27 PM Author