

VILLAS

#### **SMITHGROUP JJR**


301 BATTERY STREET 7TH FLOOR SAN FRANCISCO, CA 94111 415.227.0100 www.smithgroupjjr.com

SITE PLAN REVIEW SUBMITTAL #3
SITE PLAN REVIEW SUBMITTAL #2
SITE PLAN REVIEW SUBMITTAL 11 AUG 2017 28 APR 2017 16 DEC 2016 SEALS AND SIGNATURES

REV DATE

**BUILDING SECTIONS** 

PROJECT NUMBER

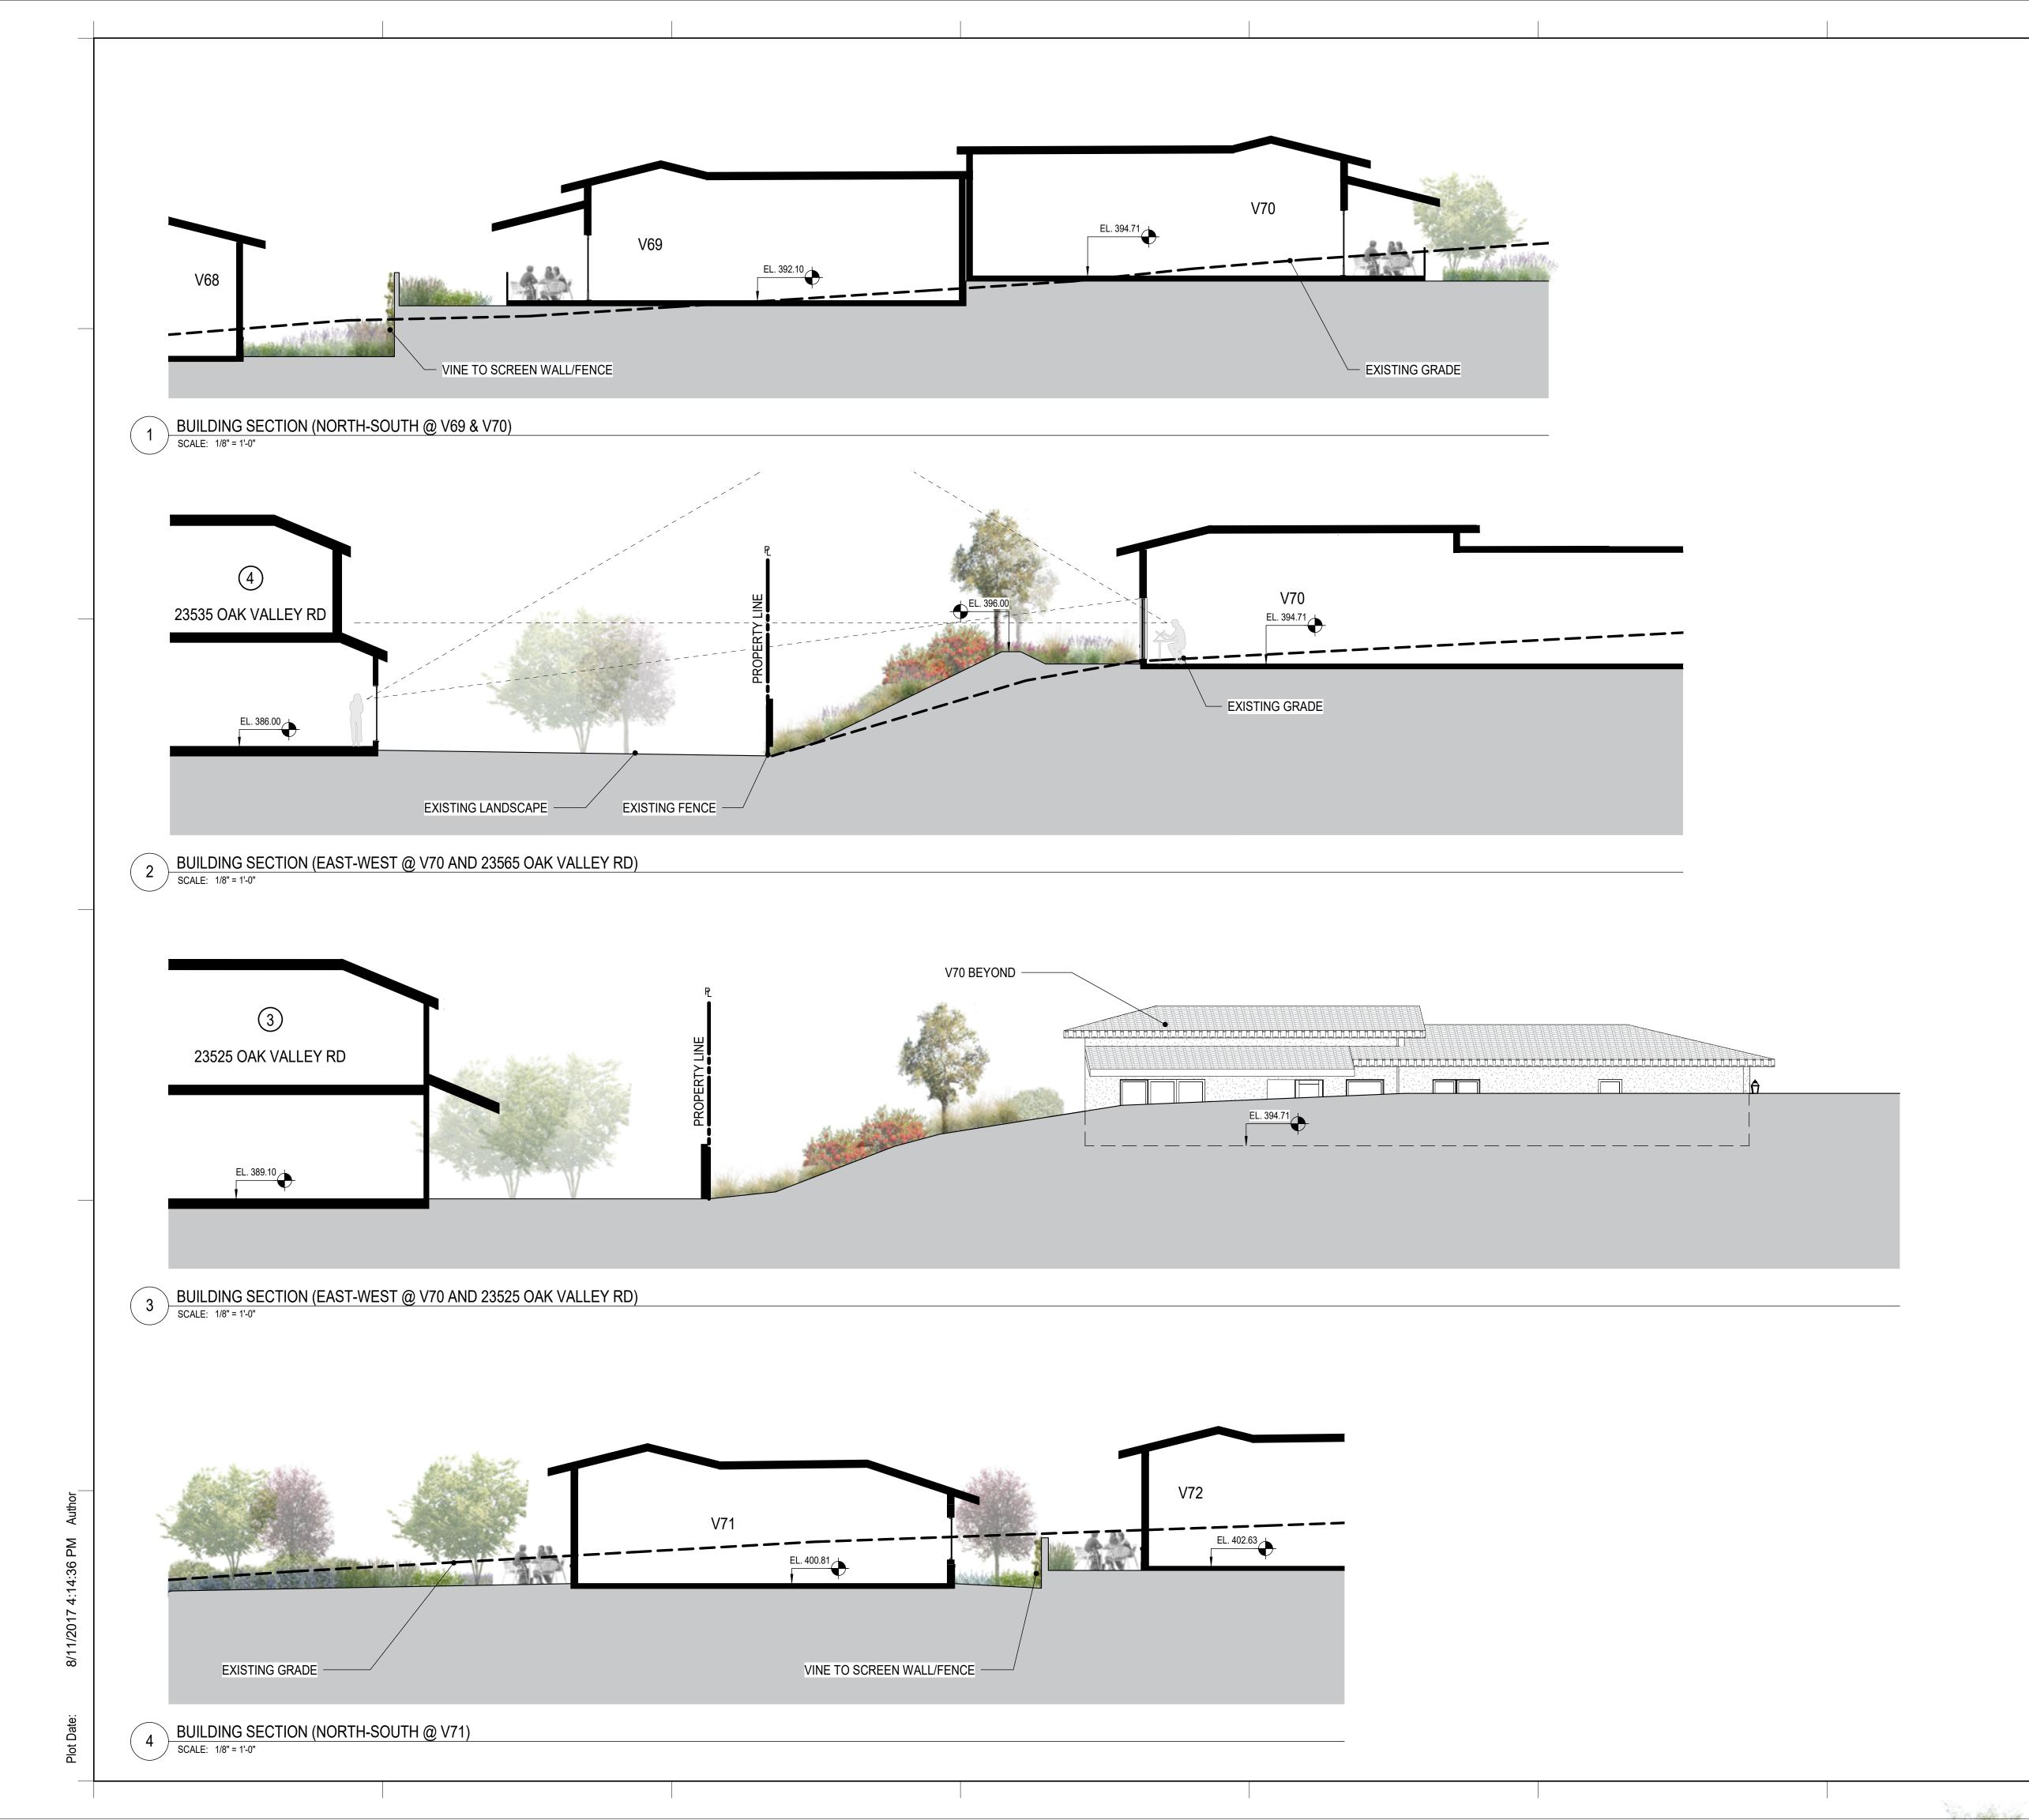

VILLAS

#### **SMITHGROUPJJR**

301 BATTERY STREET 7TH FLOOR SAN FRANCISCO, CA 94111 415.227.0100 www.smithgroupjjr.com

ISSUED FOR REV DATE

SITE PLAN REVIEW SUBMITTAL #3

TI AUG 2017

SEALS AND SIGNATURES

CONSTRUCTION


SHEET TITLE

**BUILDING SECTIONS** 

PROJECT NUMBER

A7.4

SHEET NUMBER

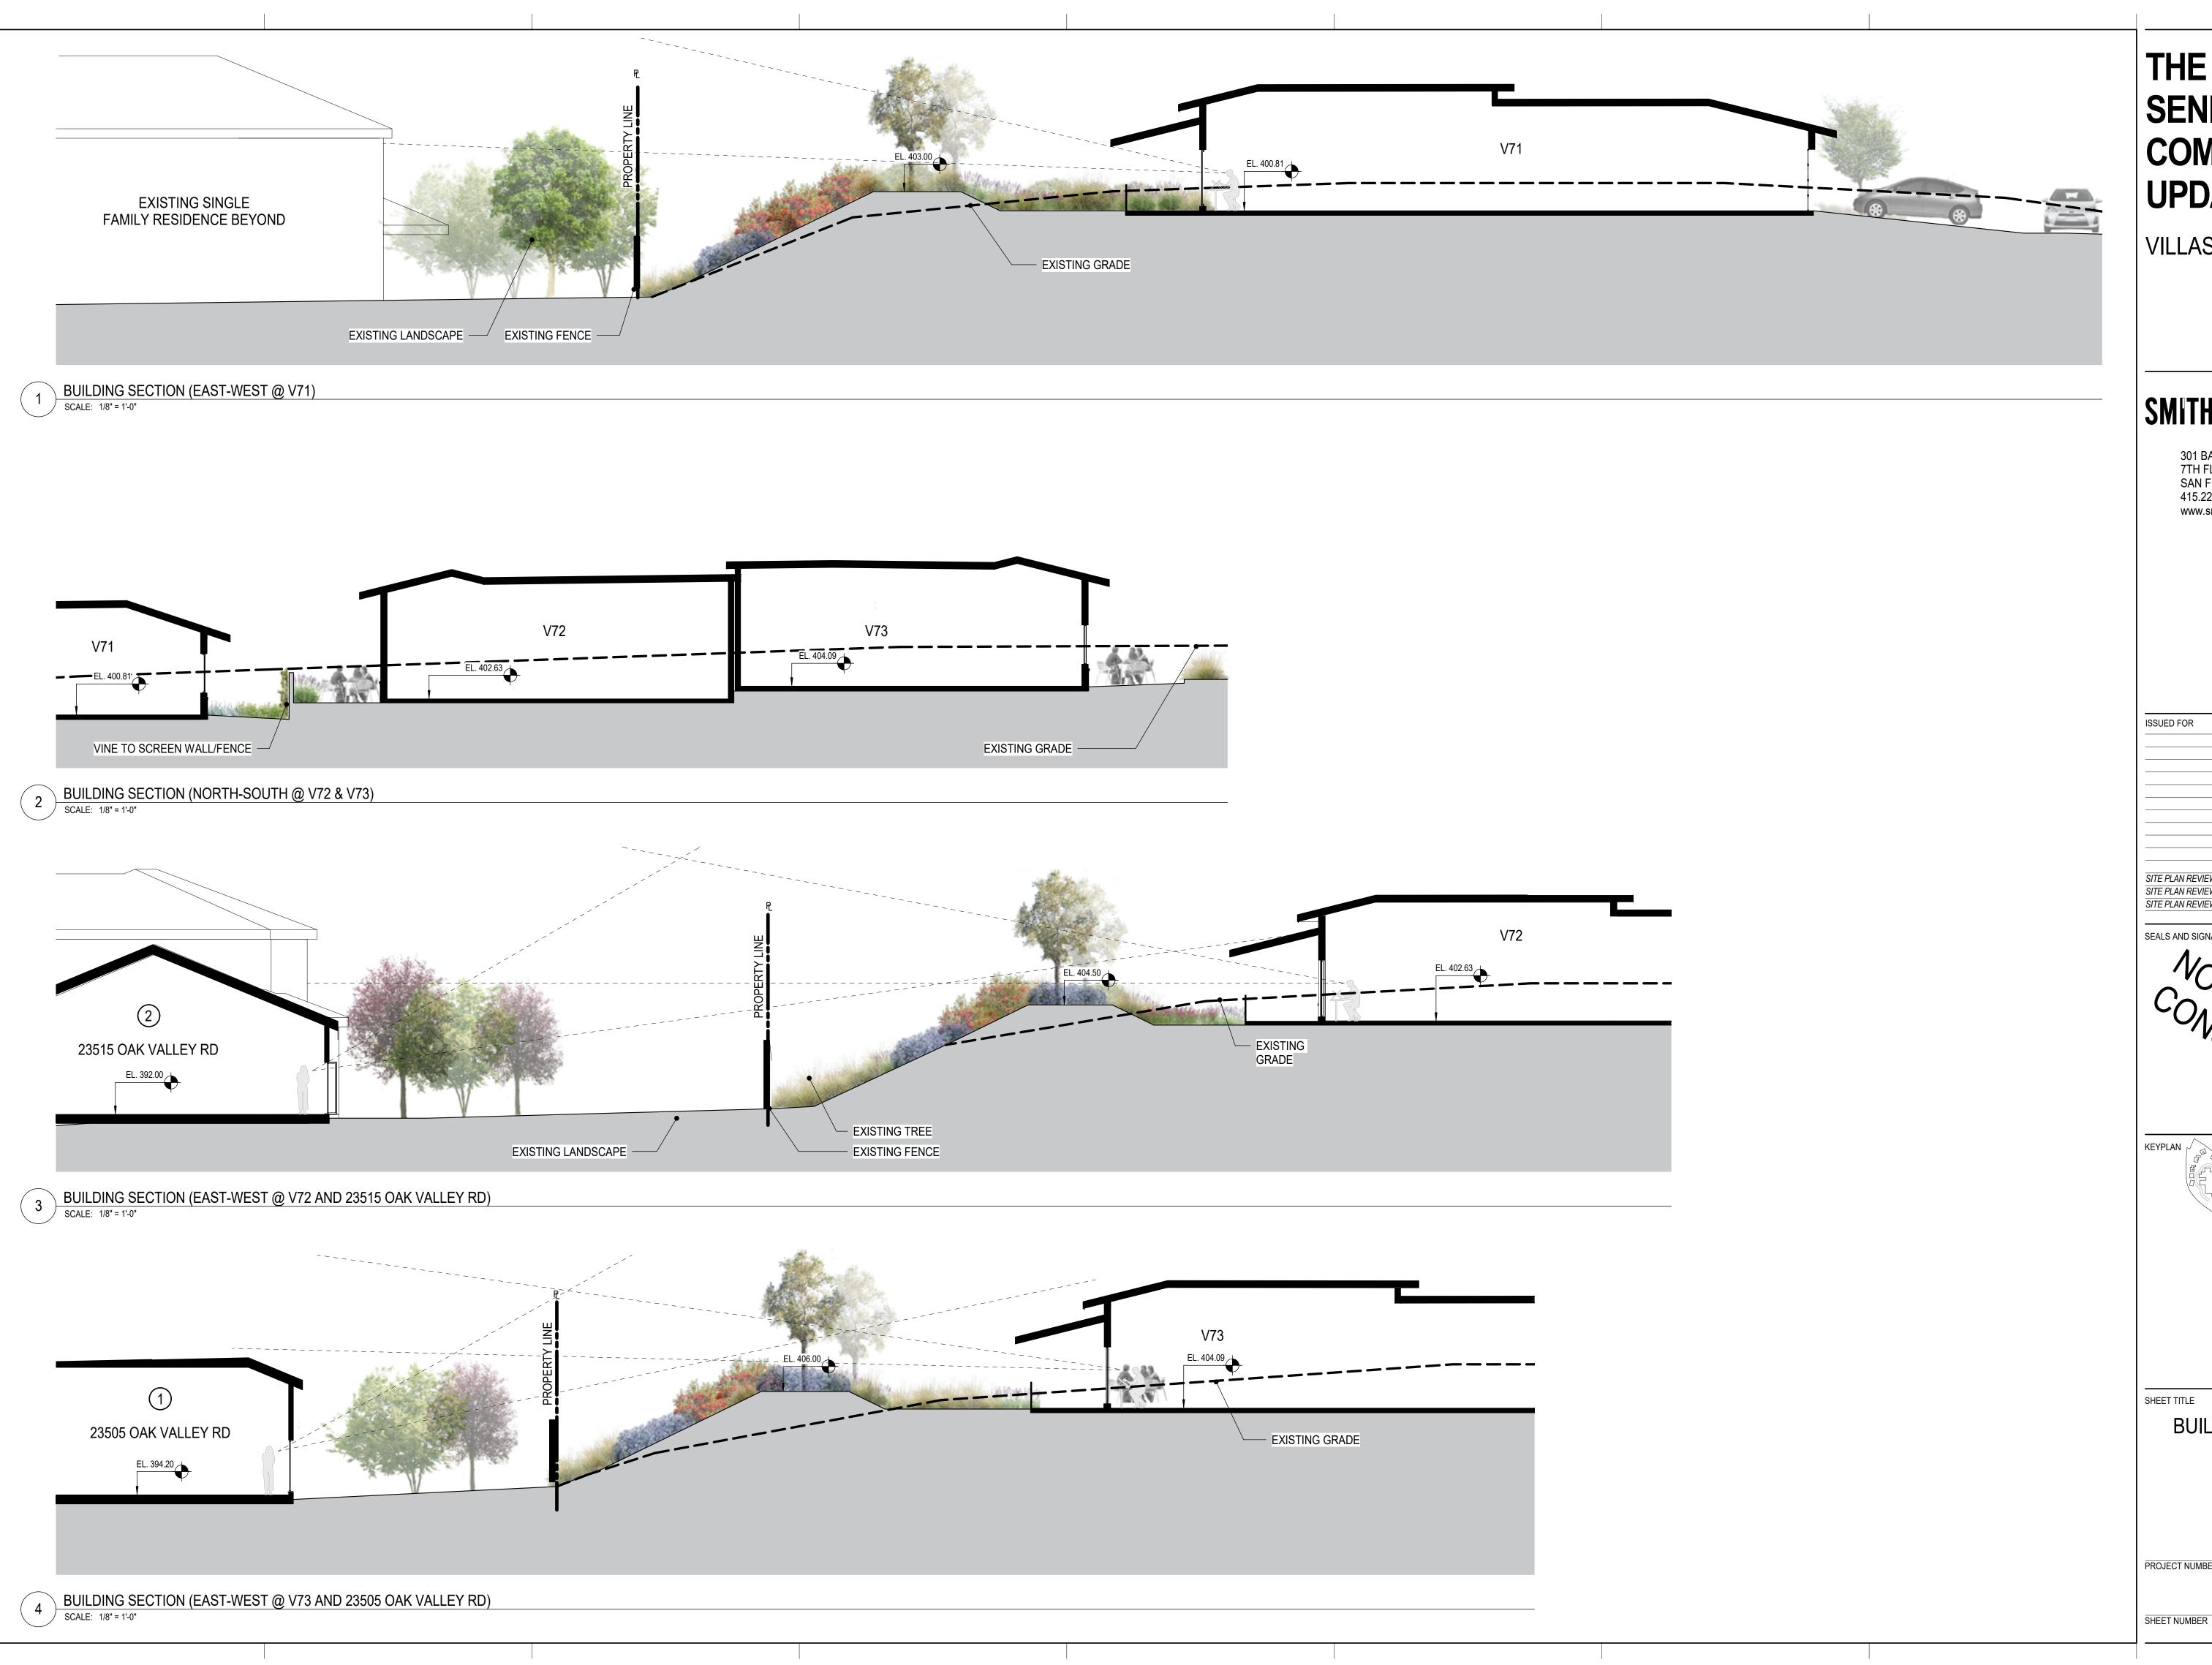

VILLAS

#### **SMITHGROUP JJR**


301 BATTERY STREET 7TH FLOOR SAN FRANCISCO, CA 94111 415.227.0100 www.smithgroupjjr.com


REV DATE

SITE PLAN REVIEW SUBMITTAL #3
SITE PLAN REVIEW SUBMITTAL #2
SITE PLAN REVIEW SUBMITTAL 28 APR 2017 SEALS AND SIGNATURES

**BUILDING SECTIONS** 

PROJECT NUMBER

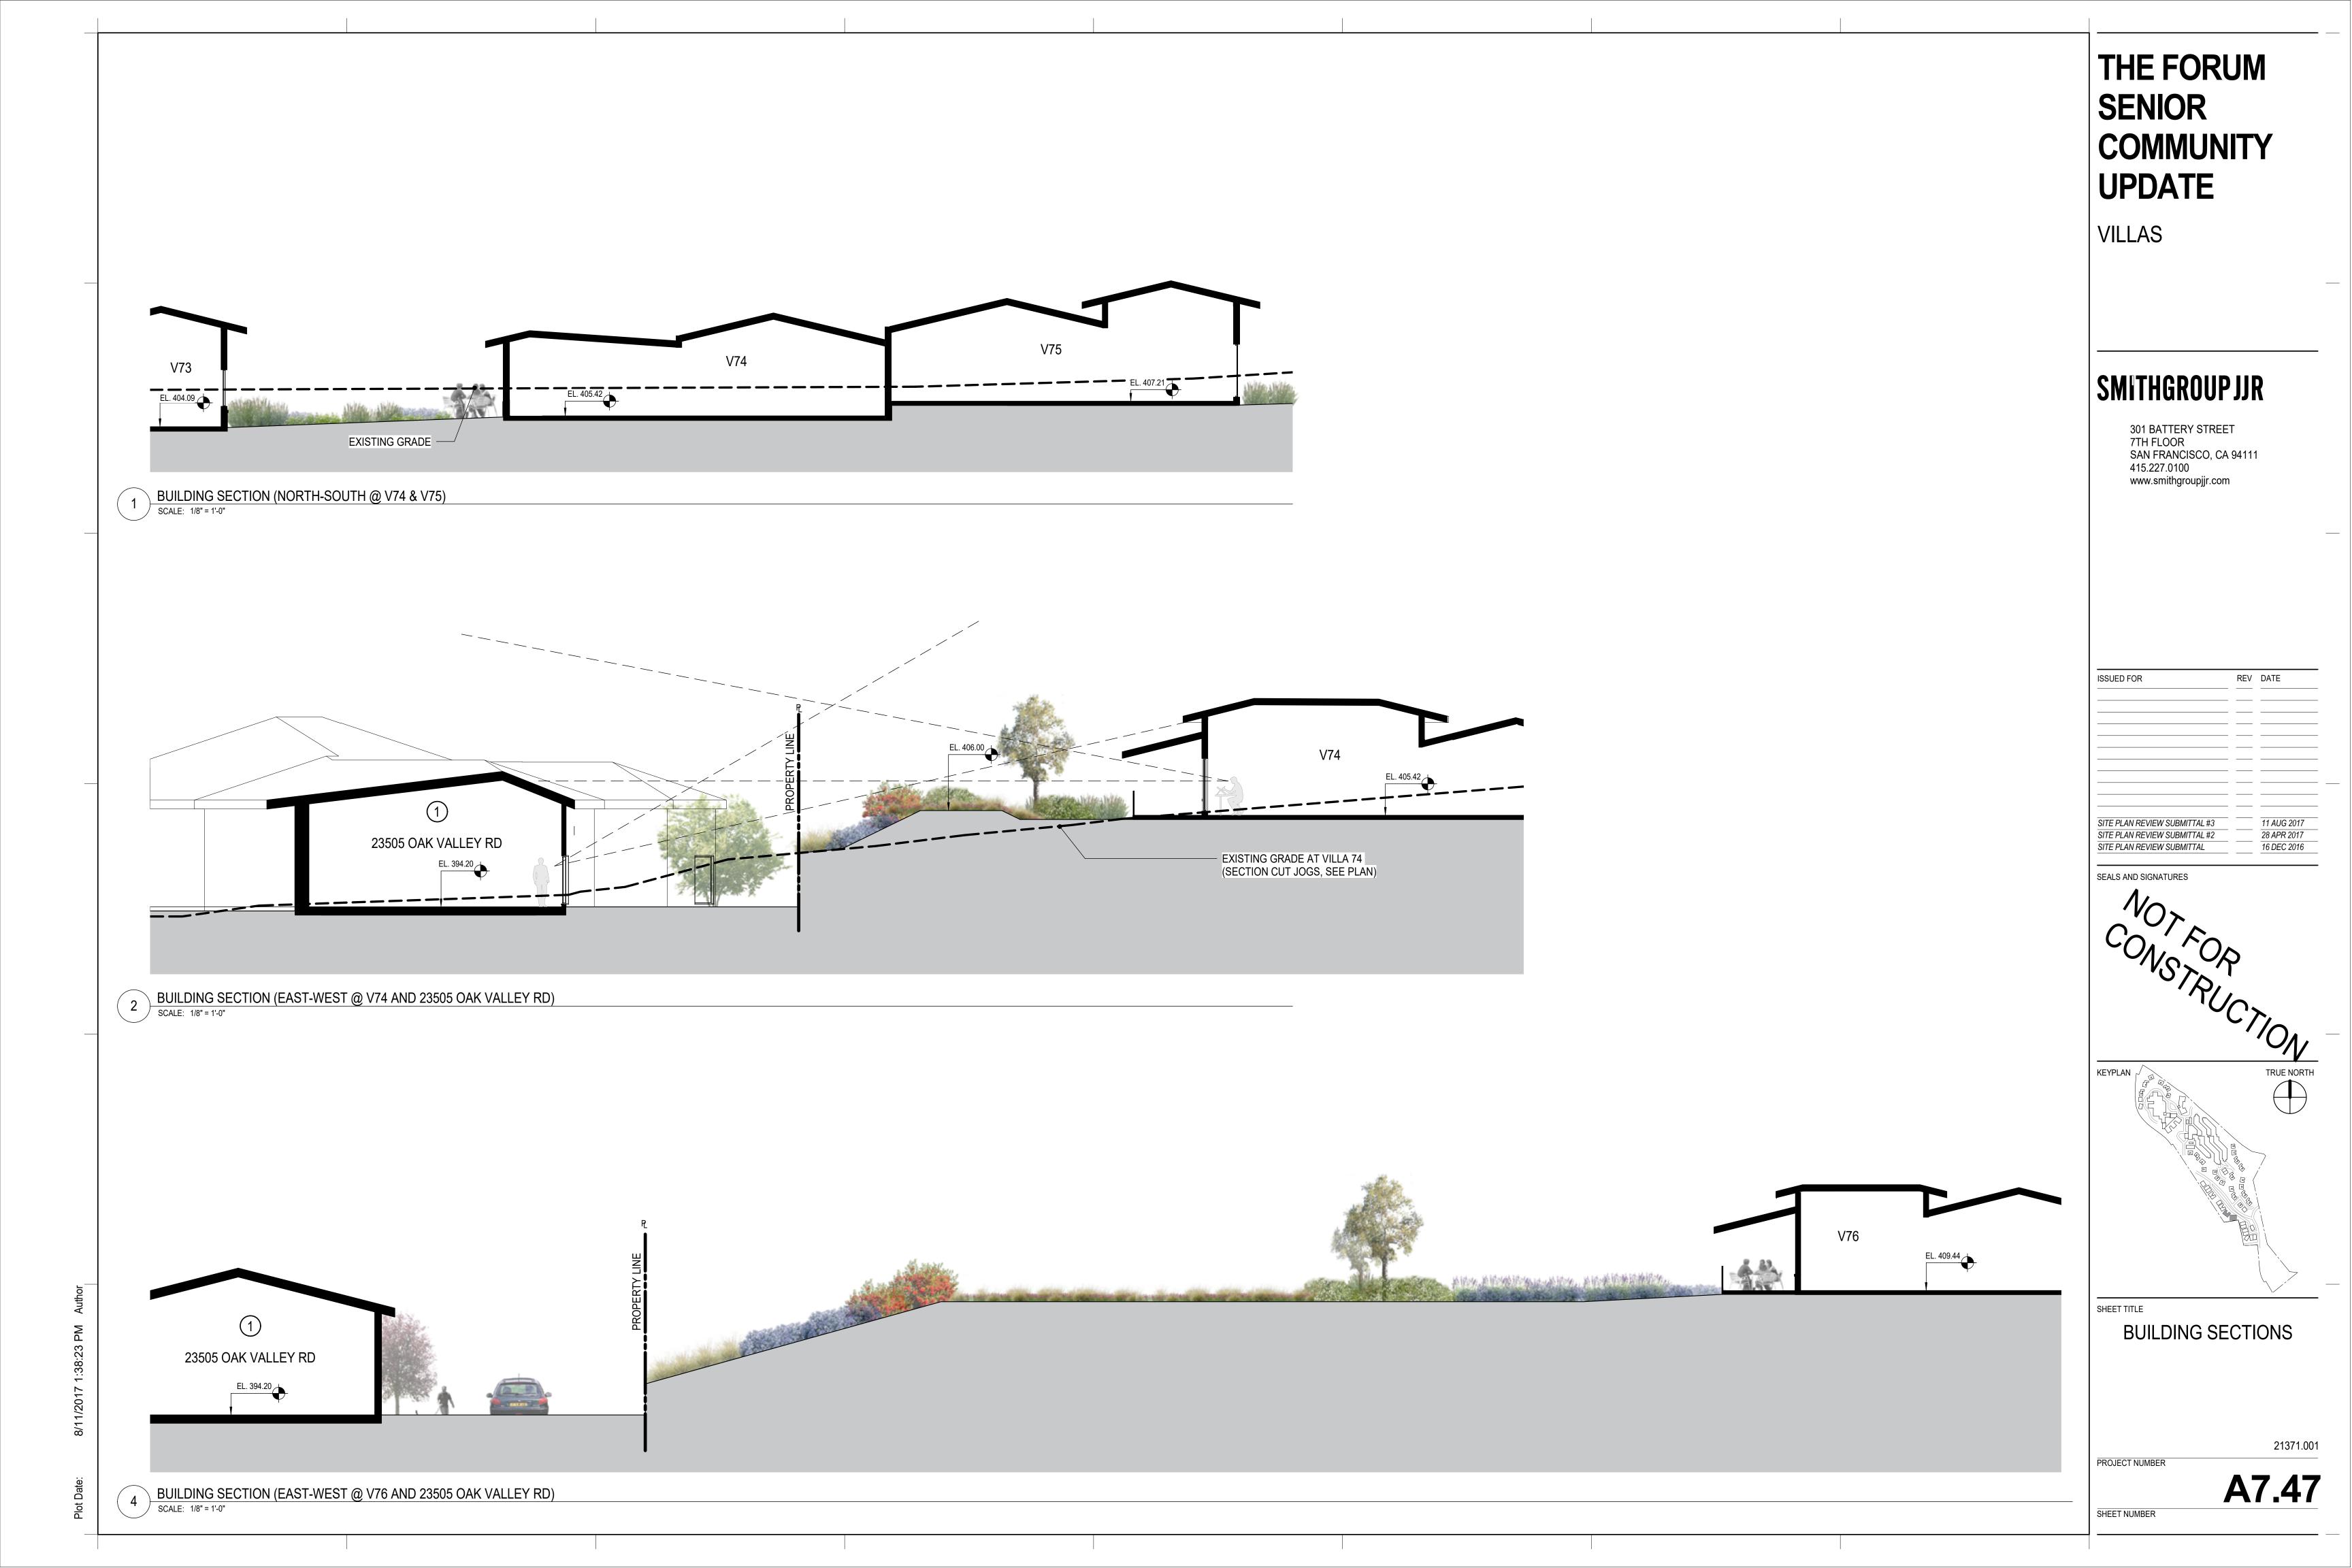

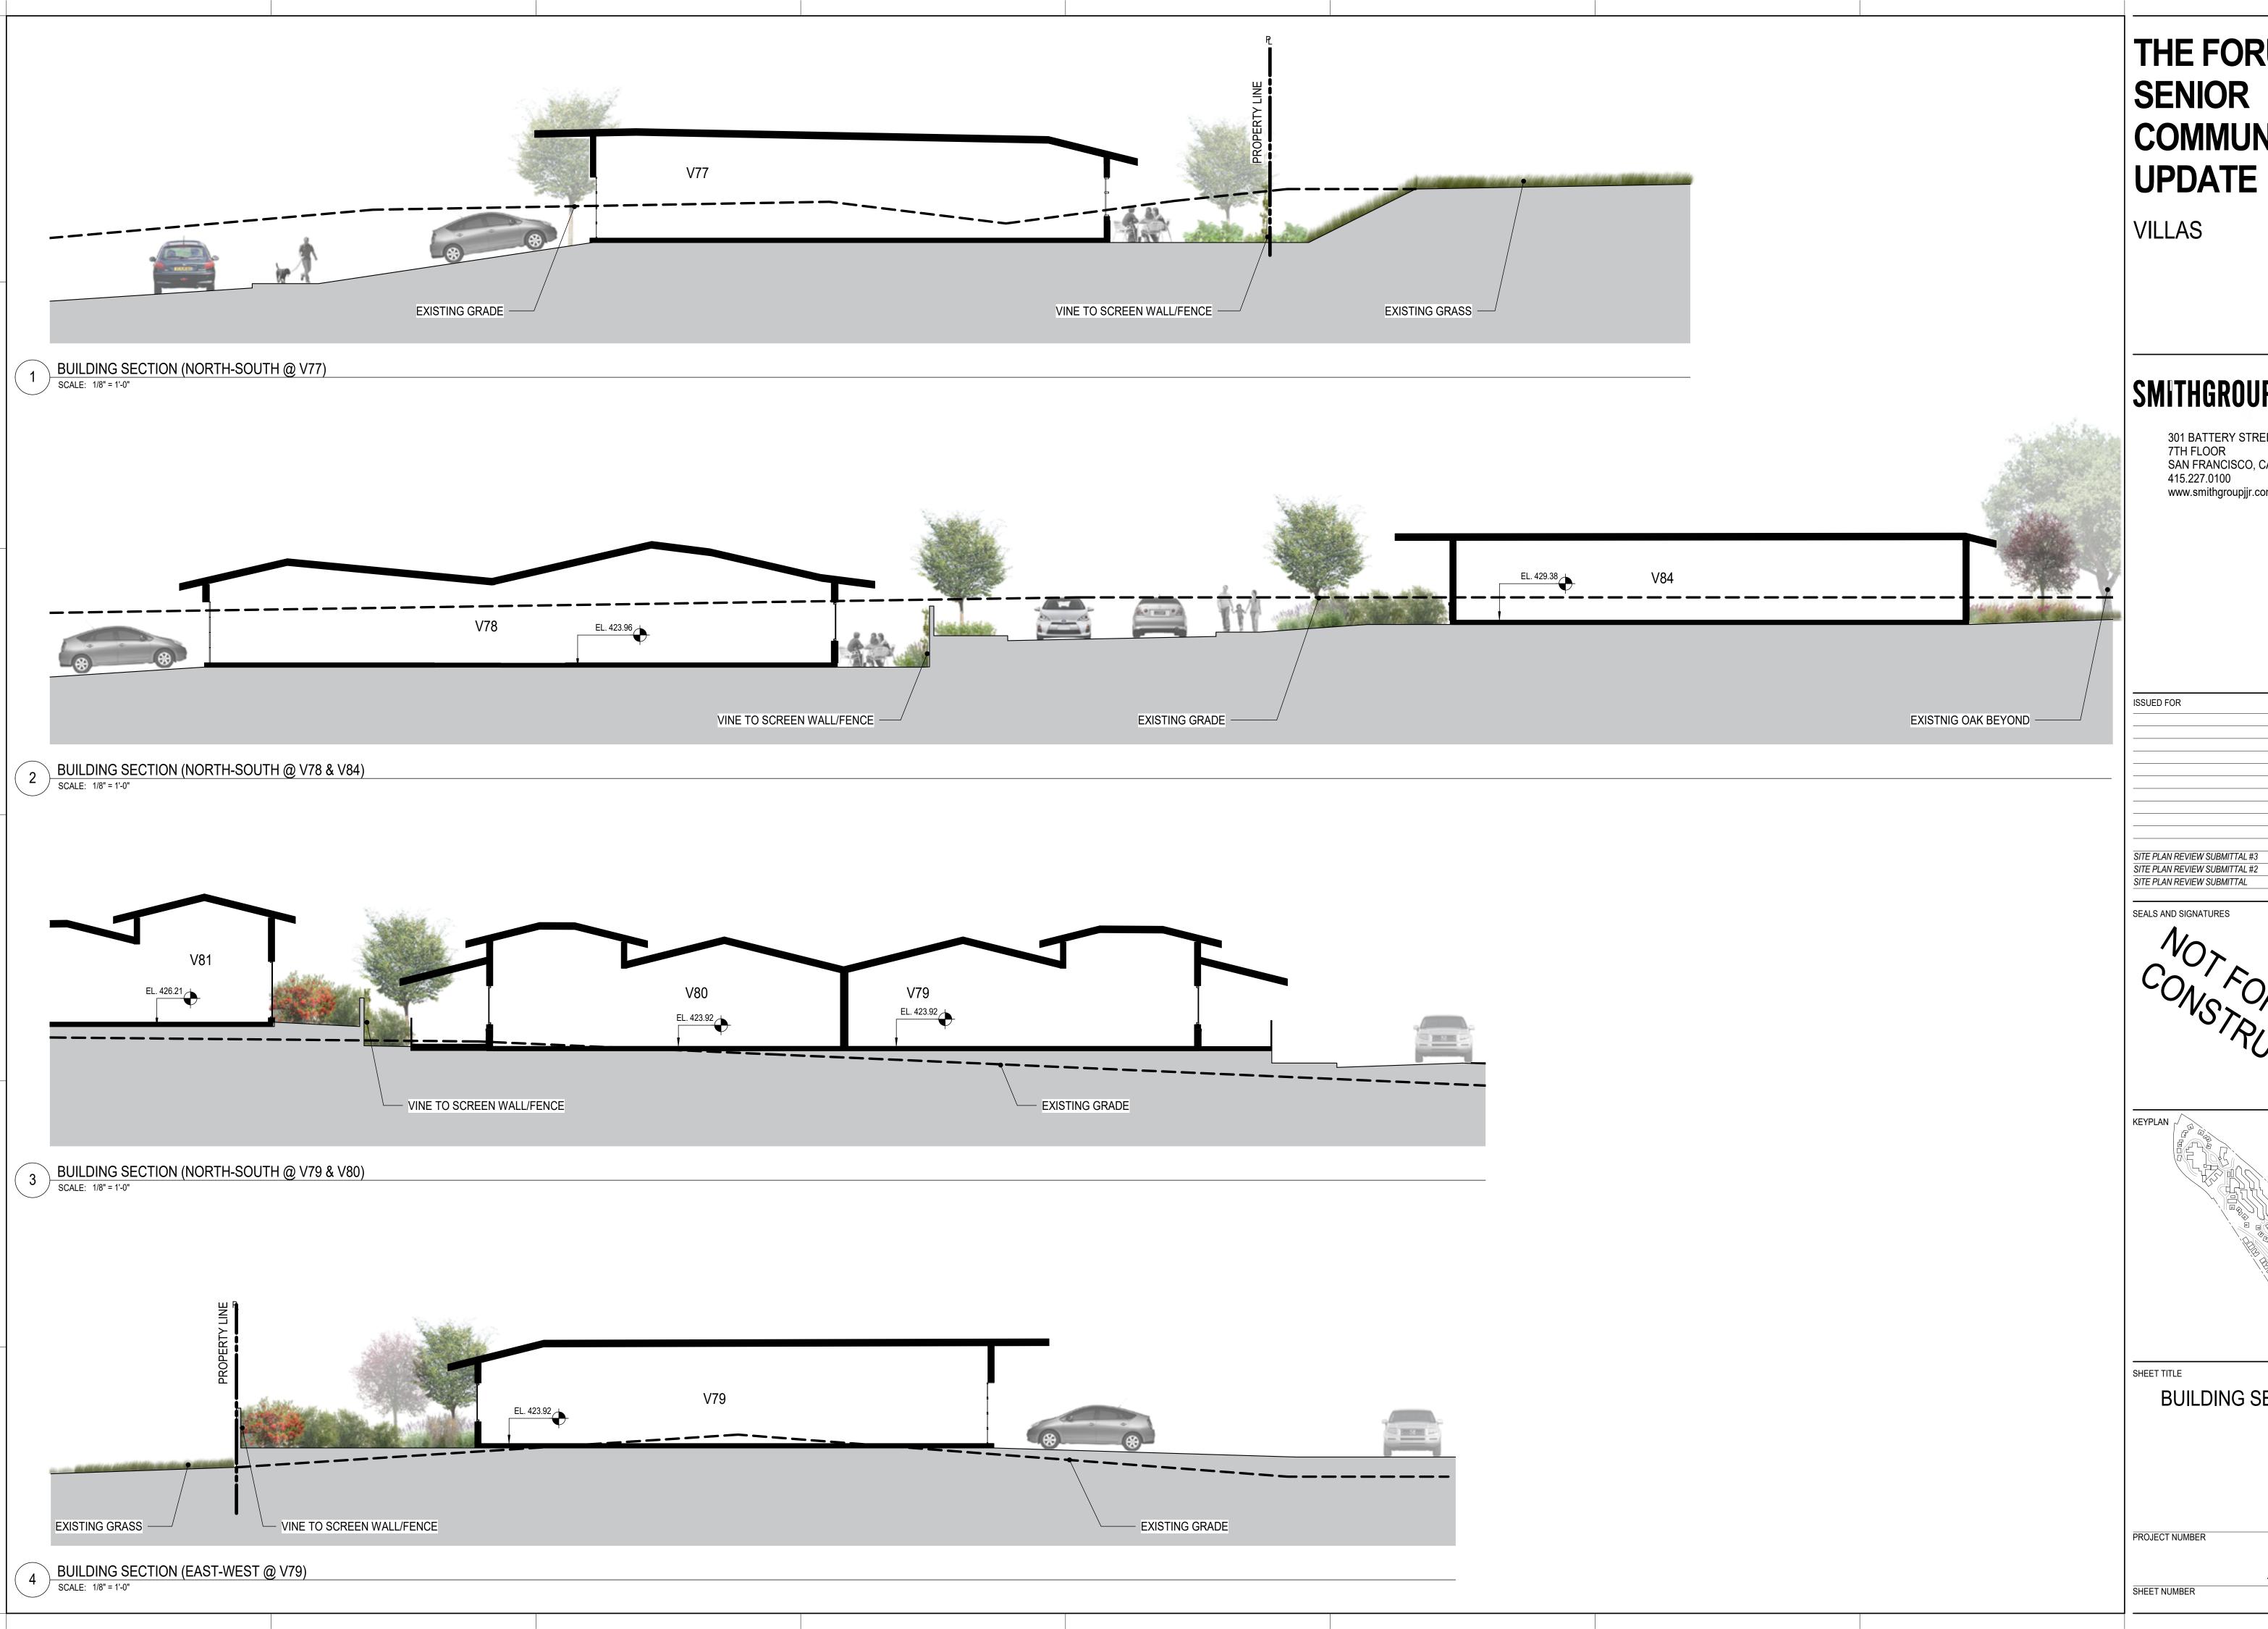

#### **SMITHGROUPJJR**

301 BATTERY STREET 7TH FLOOR SAN FRANCISCO, CA 94111 415.227.0100 www.smithgroupjjr.com


REV DATE

11 AUG 2017 28 APR 2017

SEALS AND SIGNATURES


**BUILDING SECTIONS** 

PROJECT NUMBER

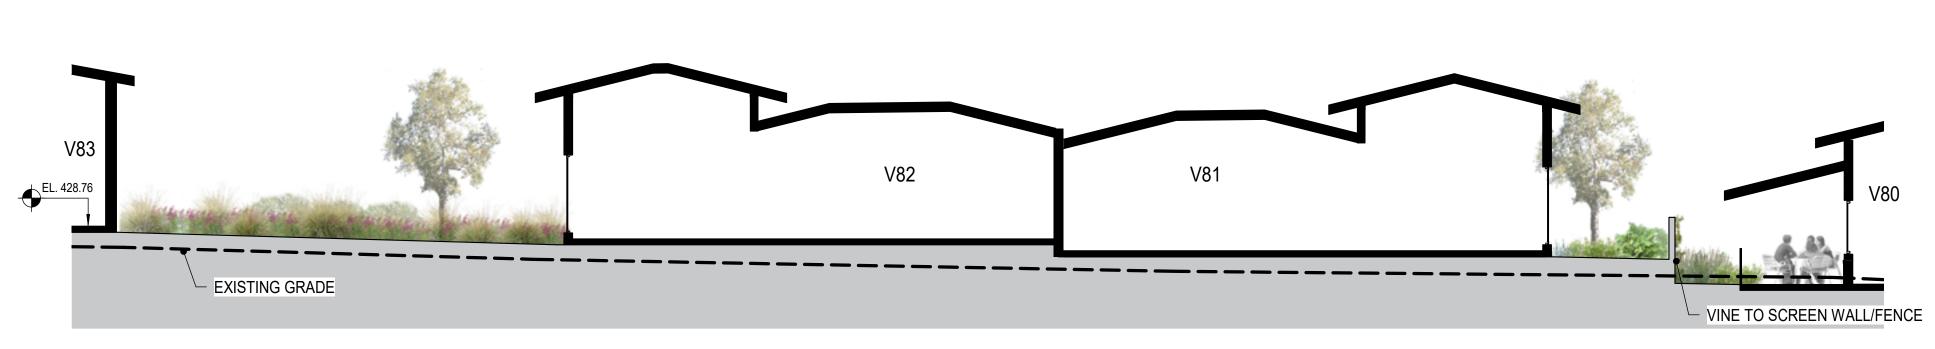


1 BUILDING SECTION (NORTH-SOUTH @ V81 & V82)

SCALE: 1/8" = 1'-0"

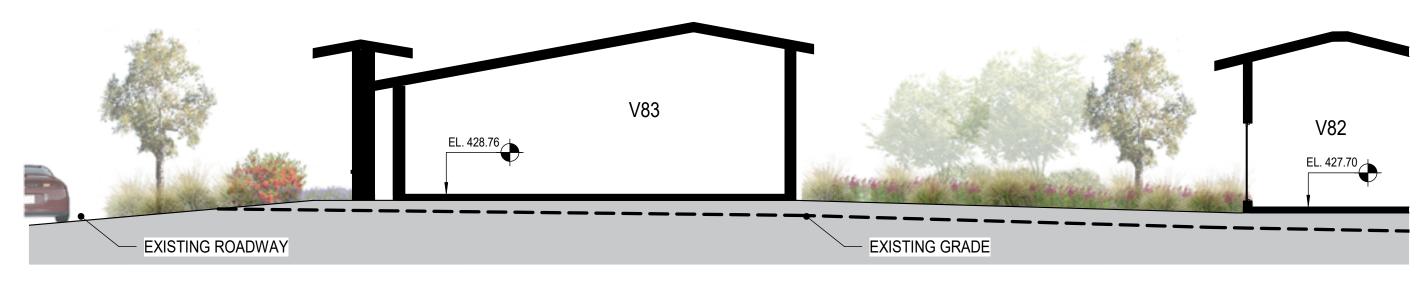

2 ES-BUILDING SECTION (NORTH-SOUTH @ V83)

SCALE: 1/8" = 1'-0"

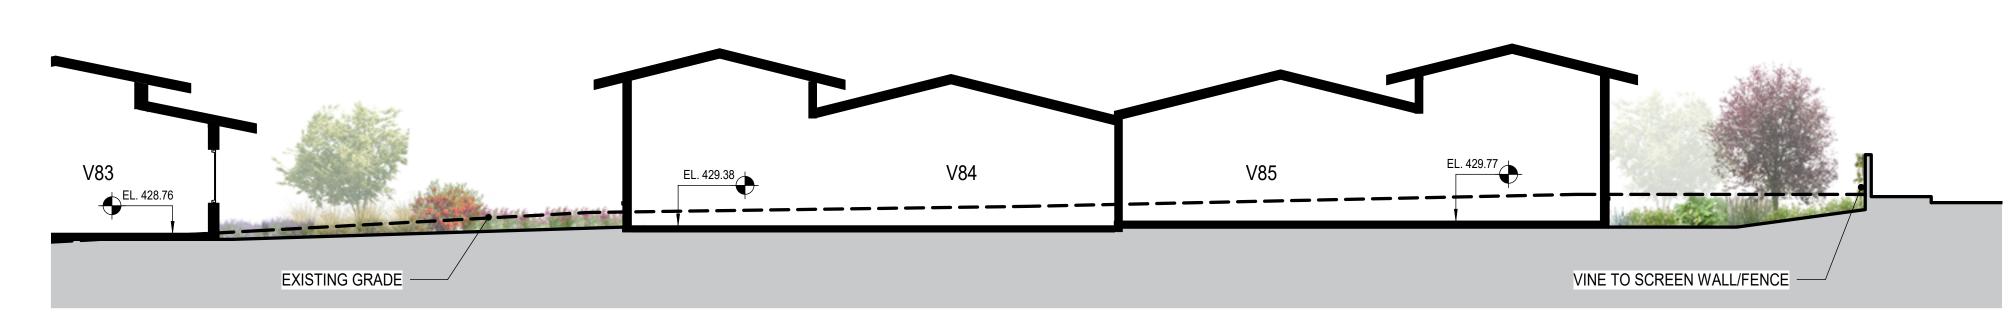

3 ES-BUILDING SECTION (EAST-WEST @ V84 & V85)

SCALE: 1/8" = 1'-0"

# THE FORUM SENIOR COMMUNITY UPDATE

VILLAS

#### **SMITHGROUPJJR**

301 BATTERY STREET 7TH FLOOR SAN FRANCISCO, CA 94111 415.227.0100 www.smithgroupjjr.com


REV DATE

11 AUG 2017 28 APR 2017 16 DEC 2016

SITE PLAN REVIEW SUBMITTAL #3
SITE PLAN REVIEW SUBMITTAL #2
SITE PLAN REVIEW SUBMITTAL

SEALS AND SIGNATURES

ISSUED FOR

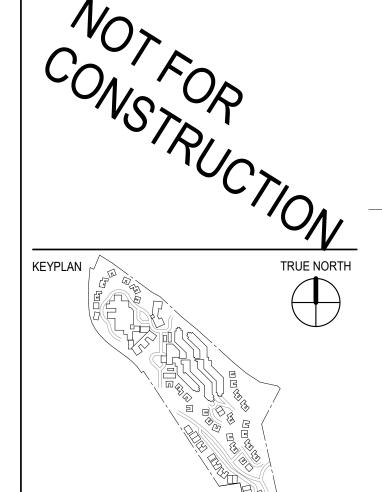


SHEET TIT

**BUILDING SECTIONS** 

PROJECT NUMBER

A7.49


SHEET NUMBER

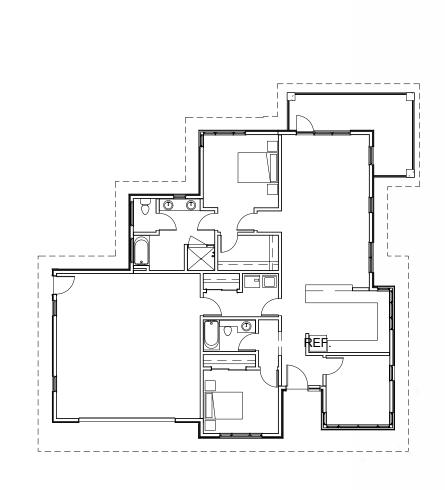

SINGLE-2A -KEY PLAN



SINGLE-VILLA 2A - PERSPECTIVE SCALE: NOT TO SCALE

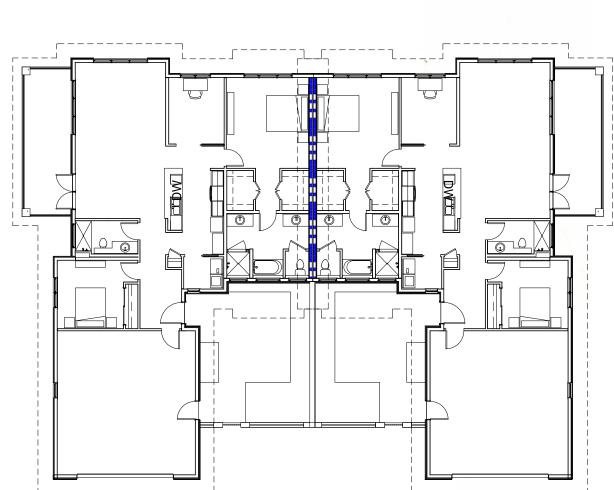

DUPLEX COURTYARD - KEY PLAN



## THE FORUM SENIOR COMMUNITY **UPDATE**

VILLAS


#### **SMITHGROUPJJR**

301 BATTERY STREET 7TH FLOOR SAN FRANCISCO, CA 94111 415.227.0100 www.smithgroupjjr.com

ISSUED FOR REV DATE SITE PLAN REVIEW SUBMITTAL #3
SITE PLAN REVIEW SUBMITTAL #2
SITE PLAN REVIEW SUBMITTAL SEALS AND SIGNATURES

PERSPECTIVES

PROJECT NUMBER

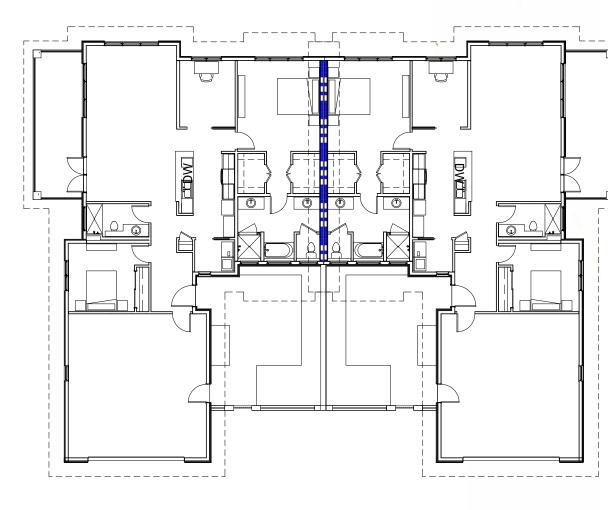

SHEET NUMBER