



1 MARY AVE. STREET ELEVATION - NORTH
A210 1" = 40'-0"




2 STEVENS CREEK BLVD. STREET ELEVATION - SOUTH
A210 1" = 40'-0"



3 INTERSTATE 85 STREET ELEVATION - WEST
A210 1" = 40'-0"



4 MARY AVE. STREET ELEVATION - EAST
A210 1" = 40'-0"

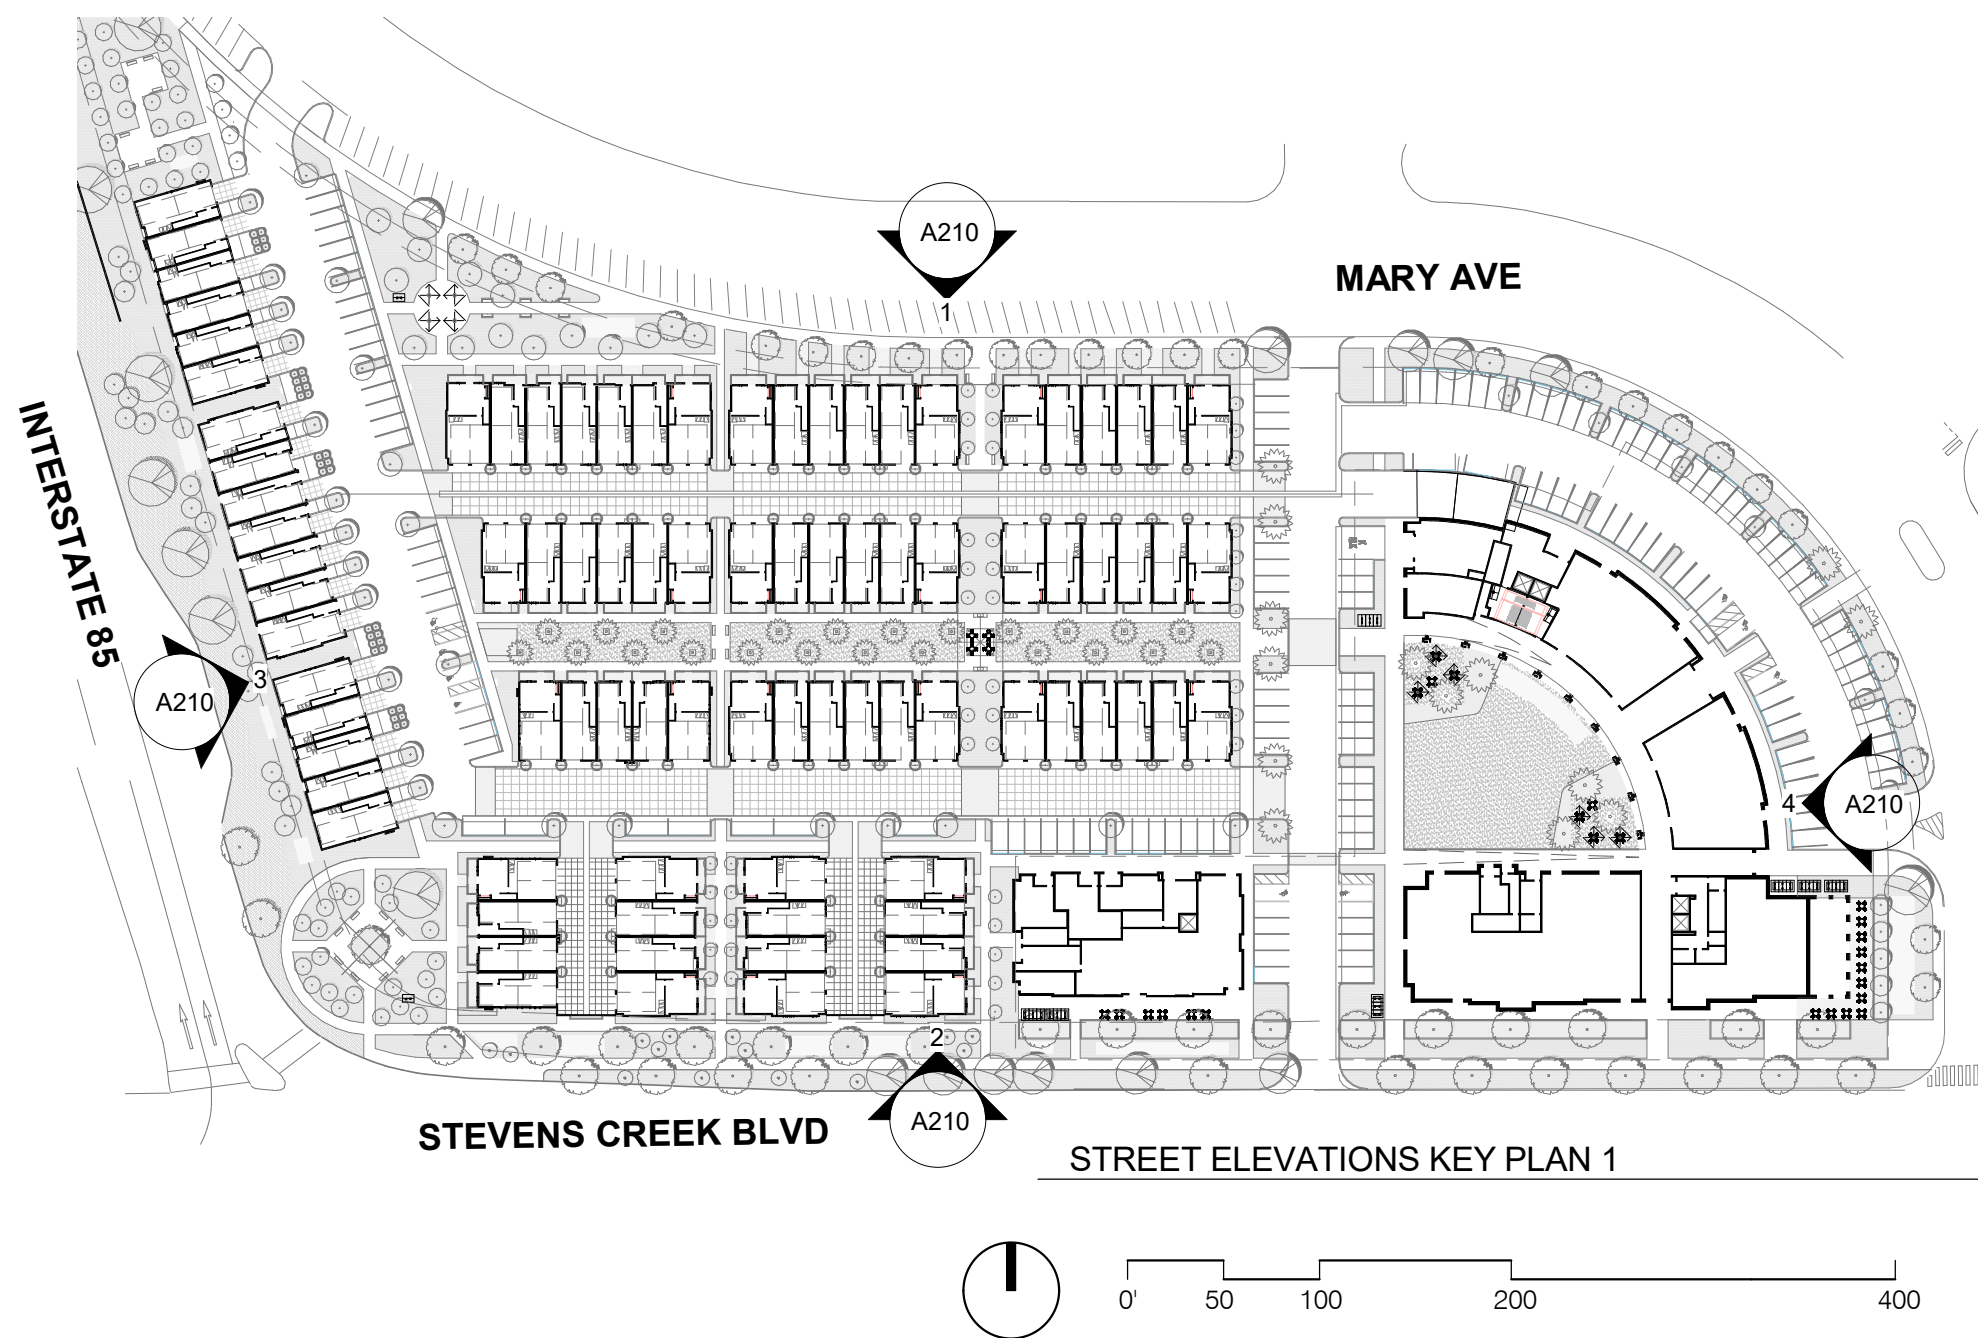

WESTPORT CUPERTINO

KT URBAN
21267 STEVENS CREEK
BLVD, CUPERTINO, CA

PROJECT NO.: 14148
DRAWN: Author
DATE: 2018 MAY 17
SITE PLAN APPLICATION

REVISION: DESCRIPTION:
**PRELIMINARY,
NOT FOR
CONSTRUCTION**

REPRODUCTION OF THIS DRAWING IS EXPRESSLY FORBIDDEN WITHOUT THE SPECIFIC WRITTEN
PERMISSION OF C2K ARCHITECTURE INC. THIS DRAWING IS ONLY CONSIDERED VALID AND WITHOUT
RECEIPT OR POSSESSION THEREOF COPIERS OR TRANSFERS ANY RIGHT TO, OR LICENSE TO, USE THE
SUBJECT MATTER OF THIS DRAWING OR ANY TECHNICAL INFORMATION SHOWN THEREON NOR ANY RIGHT
TO REPRODUCE THIS DRAWING OR PART THEREOF, WITHOUT THE WRITTEN AUTHORIZATION OF C2K
ARCHITECTURE INC.

SHEET TITLE:
ELEVATIONS - SITE

SHEET NO.:
A210

SITE PLAN APPLICATION