




1645 NW HOYT
PORTLAND OREGON 97209
503 444 2200

LEGEND

TREATMENT AREAS

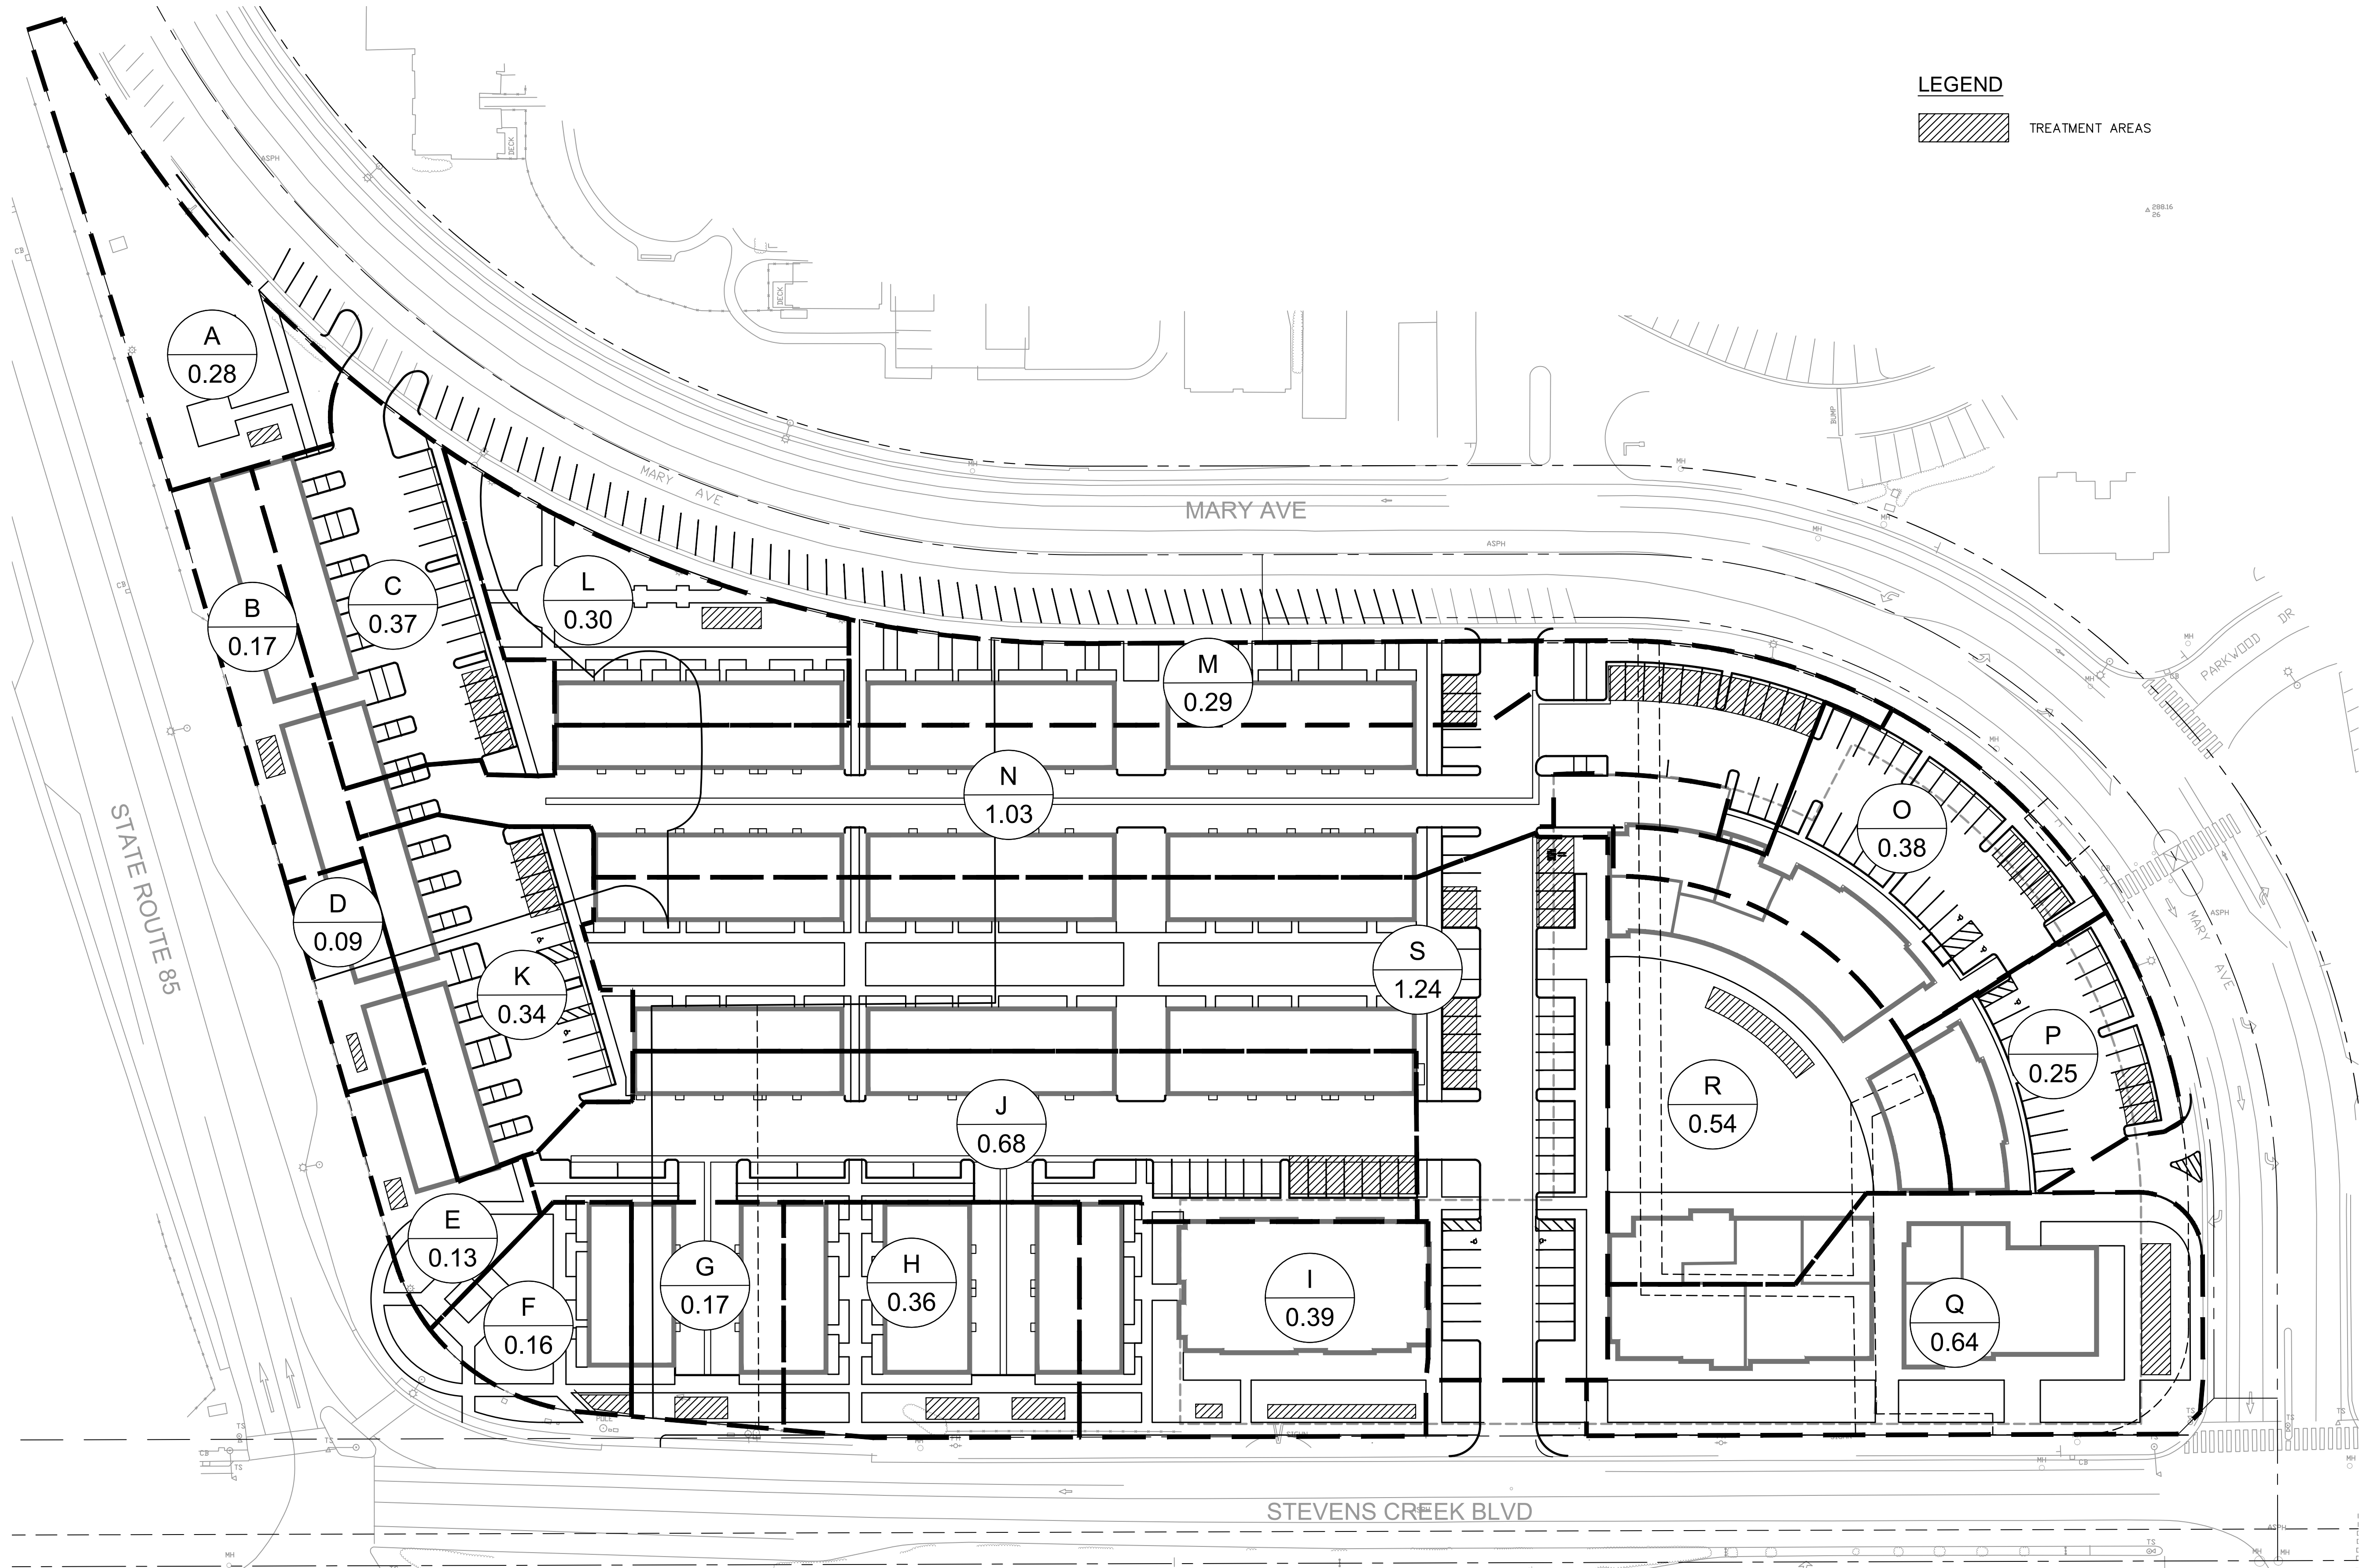

CITY STAMP

WESTPORT CUPERTINO

KT URBAN

21267 STEVENS CREEK
BLVD, CUPERTINO, CA

PROJECT NO.: 14148

DRAWN: Author

DATE: 2018 MAY 17

SITE PLAN APPLICATION

REVISION: DESCRIPTION:

**PRELIMINARY,
NOT FOR
CONSTRUCTION**


REPRODUCTION OF THIS DRAWING IS EXPRESSLY FORBIDDEN WITHOUT THE SPECIFIC WRITTEN PERMISSION OF C2K ARCHITECTURE INC. THIS DRAWING IS ONLY CONSIDERED VALID IF YOU HAVE RECEIVED A RECEIPT OR POSSESSION THEREOF FROM OUR TRANSFERS ANY RIGHT TO OR LICENSE TO USE THE SUBJECT MATTER OF THIS DRAWING OR ANY TECHNICAL INFORMATION THEREON IN ANY MANNER TO REPRODUCE THIS DRAWING OR PART THEREOF, WITHOUT THE WRITTEN AUTHORIZATION OF C2K ARCHITECTURE INC.

SITE PLAN APPLICATION

SHEET TITLE:
**PRELIMINARY
STORMWATER
CONTROL PLAN**

SHEET NO.:

C2

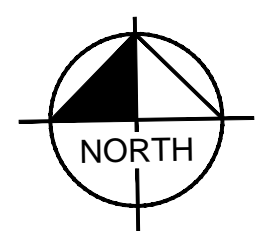

GRAPHIC SCALE IN FEET
0 20 40 80