




**C2K**  
**ARCHITECTURE INC**  
 1645 NW HOYT  
 PORTLAND OREGON 97209  
 503 444 2200

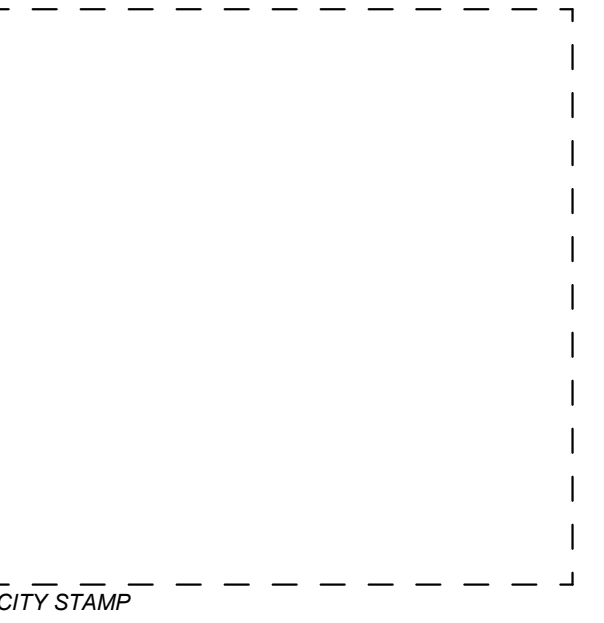

CITY STAMP

# WESTPORT CUPERTINO

KT URBAN  
 21267 STEVENS CREEK  
 BLVD, CUPERTINO, CA

PROJECT NO.: 14148  
 DRAWN: Author  
 DATE: 2018 MAY 17  
 SITE PLAN APPLICATION


REVISION: DESCRIPTION:  
**PRELIMINARY,  
 NOT FOR  
 CONSTRUCTION**

REPRODUCTION OF THIS DRAWING IS EXPRESSLY FORBIDDEN WITHOUT THE SPECIFIC WRITTEN PERMISSION OF C2K ARCHITECTURE INC. THIS DRAWING IS ONLY CONDITIONALLY VALID, AND WITHOUT RECEIPT OR POSSESSION THEREOF COPIERS OR TRANSFERS ANY RIGHT TO OR LICENSE TO USE THE SUBJECT MATTER OF THIS DRAWING OR ANY TECHNICAL INFORMATION HEREON FOR ANY PURPOSE TO REPRODUCE THIS DRAWING OR PART THEREOF, WITHOUT THE WRITTEN AUTHORIZATION OF C2K ARCHITECTURE INC.

SITE PLAN APPLICATION

SHEET TITLE:  
**COVER SHEET**

SHEET NO.:  
**G200**

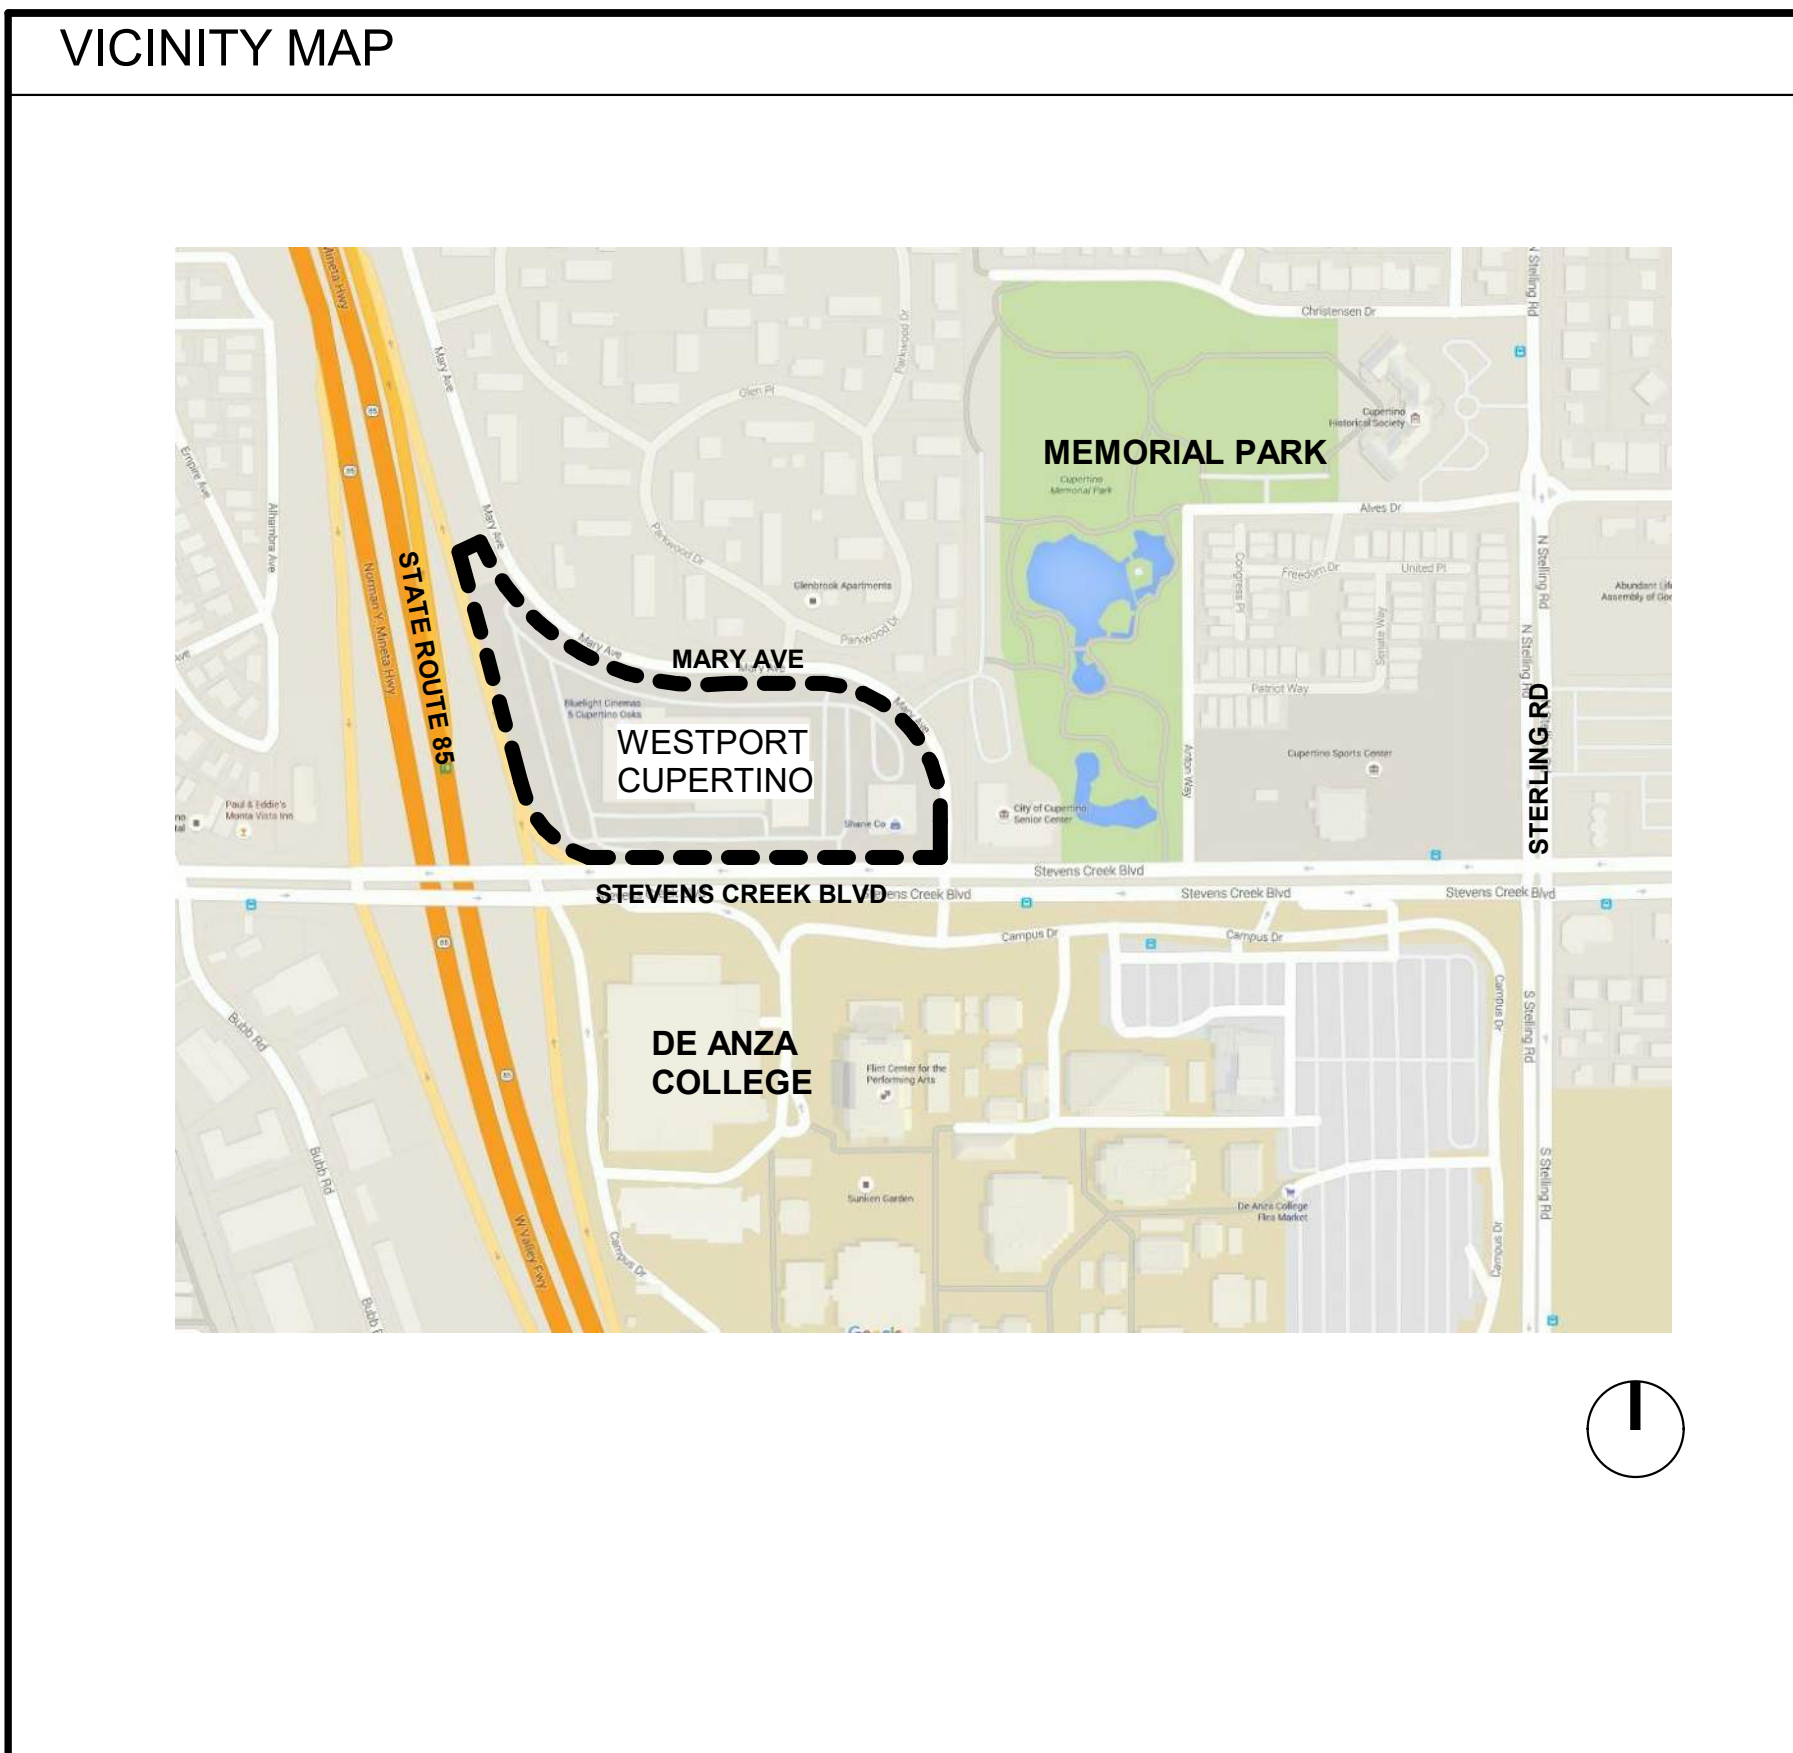

**PROJECT TEAM**

**CLIENT**  
 KT URBAN  
 21710 STEVENS CREEK BLVD #200  
 CUPERTINO, CA 95104  
 P: 408.257.2100  
 CONTACT: MARK TERSINI

**ARCHITECT**  
 C2K ARCHITECTURE INC.  
 1645 NW HOYT ST  
 PORTLAND, OR 97209  
 P: 503.244.2100  
 CONTACT: KEVIN SAUSER  
 ksauser@c2karch.com  
 CONTACT/APPLICANT: NATHAN MILLER  
 nmiller@c2karch.com

**CIVIL**  
 KIMLEY-HORN  
 4637 CHABOT DRIVE SUITE 300  
 PLEASANTON, CA 94588  
 P: 925.965.7701  
 CONTACT: MARK FALGOUT  
 Mark.Falgout@kimley-horn.com

**LANDSCAPE**  
 PLACE  
 735 NW 18TH AVE  
 PORTLAND, OR 97209  
 P: 503.334.1630  
 CONTACT: MIGUEL CAMACHO SERNA  
 miguel.camacho.serna@place.la

**DRAWING INDEX**

DRAWING INDEX	
<b>GENERAL</b>	
G201	ILLUSTRATIVE SITE PLAN
G202	PROJECT SUMMARY
G203	SITE SETBACKS
G204	SLOPE SETBACKS
G206	OPEN SPACE AREAS
G207	NEIGHBORHOOD SITE PLAN & BUILDING HEIGHTS
G213	PROPOSED MATERIALS
G300	TRUCK & GARBAGE ROUTES
<b>CIVIL</b>	
C0	EXISTING CONDITIONS
C1	PRELIMINARY GRADING PLAN
C2	PRELIMINARY STORMWATER CONTROL PLAN
C3	PRELIMINARY DETAILS AND SECTIONS
<b>LANDSCAPE</b>	
L100	LANDSCAPE PLAN
L200	PLANTING PLAN
L300	TREE ASSESSMENT PLAN

DRAWING INDEX	
<b>ARCHITECTURAL</b>	
A001	SITE PLAN
A200	LEVEL B1 PLAN
A201	LEVEL 1 PLAN
A202	LEVEL 2 PLAN
A203	LEVEL 3 TOWNHOUSES / ROWHOUSES, LEVELS 3-5 BLDG 1, LEVELS 3-4 BLDG 2
A206	LEVEL 6 PLAN
A210	ELEVATIONS - SITE
A211	SECTIONS - SITE
A212	TYPOLOGICAL PRECEDENTS
A213	ELEVATIONS - BLDG 1
A214	ELEVATIONS - BLDG 2
A216	ELEVATIONS - BLDG 2
A217	SECTIONS - BLDG 1 AND 2
A220	ELEVATION AND SECTION TOWNHOUSE (6)
A221	ELEVATION AND SECTION TOWNHOUSE (4)
A222	ELEVATION AND SECTION ROWHOUSE
A223	FLOOR PLANS - TOWNHOUSES AND ROWHOUSES
A240	PHASING PLAN