



ARCHITECTURE INC
 1645 NW HOYT
 PORTLAND OREGON 97209
 503 444 2200

- LEGEND:
- LANDSCAPE AREA
 - OPEN SPACE AREA
 - RESIDENTIAL AREA
 - RETAIL WITH RESIDENTIAL ABOVE
 - OUTLINE OF PARKING GARAGE BELOW
 - MIXED USE TRASH ROUTE
 - TOWNHOUSE / ROWHOUSE TRASH ROUTE

CITY STAMP

WESTPORT CUPERTINO

KT URBAN
 21267 STEVENS CREEK BLVD, CUPERTINO, CA

PROJECT NO.: 14148
 DRAWN: Author
 DATE: 2018 MAY 17
 SITE PLAN APPLICATION


REVISION: DESCRIPTION:
**PRELIMINARY,
 NOT FOR
 CONSTRUCTION**

REPRODUCTION OF THIS DRAWING IS EXPRESSLY FORBIDDEN WITHOUT THE SPECIFIC WRITTEN PERMISSION OF C2K ARCHITECTURE INC. THIS DRAWING IS ONLY CONDITIONALLY VALID, AND WITHOUT RECEIPT OR POSSESSION THEREOF, COPIES OR TRANSFERS ARE NOT TO BE MADE OR LICENSE TO USE THE SUBJECT MATTER OF THIS DRAWING OR ANY TECHNICAL INFORMATION HEREON. THESE ARE NOT TO BE REPRODUCED, EITHER WHOLLY OR IN PART, WITHOUT THE WRITTEN AUTHORIZATION OF C2K ARCHITECTURE INC.

SITE PLAN APPLICATION

SHEET TITLE:
TRUCK & GARBAGE ROUTES

SHEET NO.:
G300

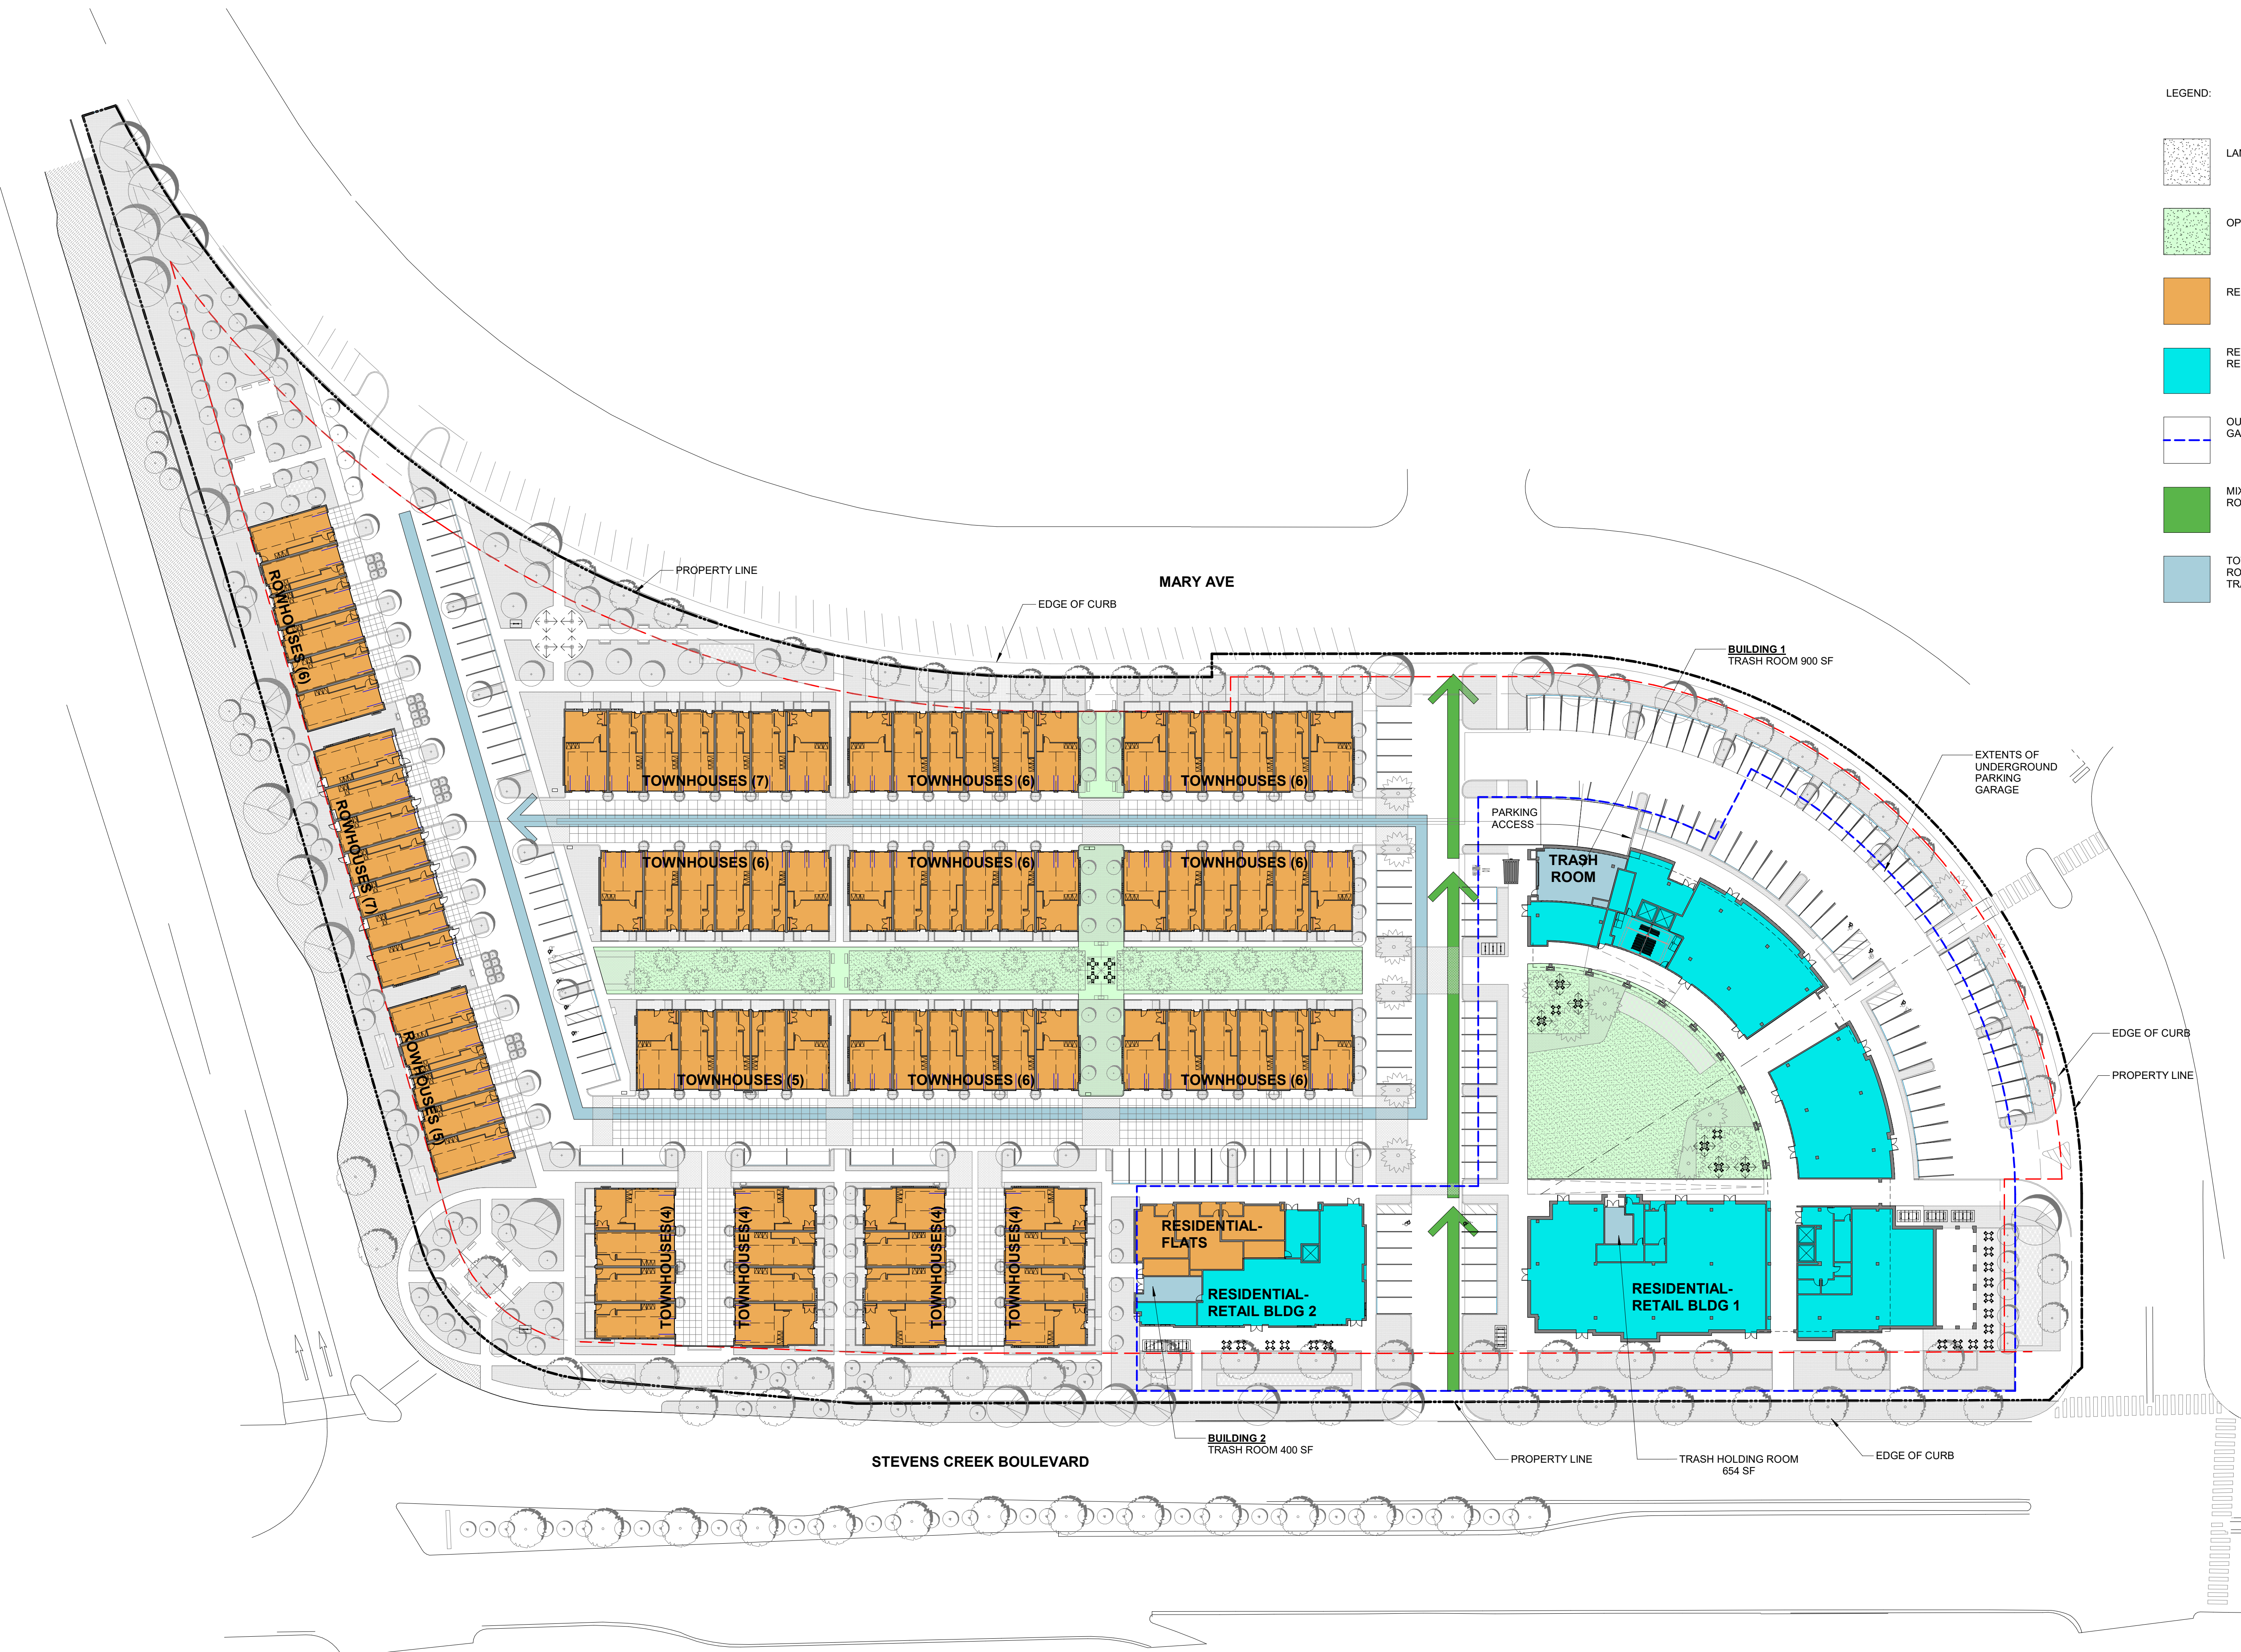

1 ARCHITECTURAL SITE PLAN - TRUCK & GARBAGE ROUTES
 G300 1" = 40'-0"

C:\Users\sohlaber\Documents\14148_Westport-Mixed Use_CENTRAL_sohlaber.rvt

5/15/2018 4:04:59 PM