


SITE INFORMATION

LOT	AREA (S.F.)	HOUSE TYPE	HOME FLOOR AREA	LOT COVERAGE	SETBACKS	PARKING
1	+13,965	D	5,419 S.F.-2 STORY/BASEMENT	2,594 S.F. (18%)	F=20' R=20' S=10'	2 CAR GARAGE 4 CARS ON DRIVEWAY/PARKING
2	5,630	C	1,200 S.F. - 2 STORY	772 S.F. (14%)	F=20' R=20' S=5'	1 CAR ON DRIVEWAY
3	9,835	B	2,100 S.F. - 2 STORY	1,292 S.F. (13%)	F=20' R=20' S=5'	1 CAR GARAGE 2 CAR ON DRIVEWAY
4	11,516	A	3,000 S.F. - 2 STORY	2,026 S.F. (18%)	F=20' R=20' S=5'	1 CAR GARAGE 2 CAR ON DRIVEWAY
5	10,325	A	3,000 S.F. - 2 STORY	2,026 S.F. (20%)	F=20' R=20' S=5'	1 CAR GARAGE 2 CAR ON DRIVEWAY
6	10,790	A	3,000 S.F. - 2 STORY	2,026 S.F. (19%)	F=20' R=20' S=5'	1 CAR GARAGE 2 CAR ON DRIVEWAY

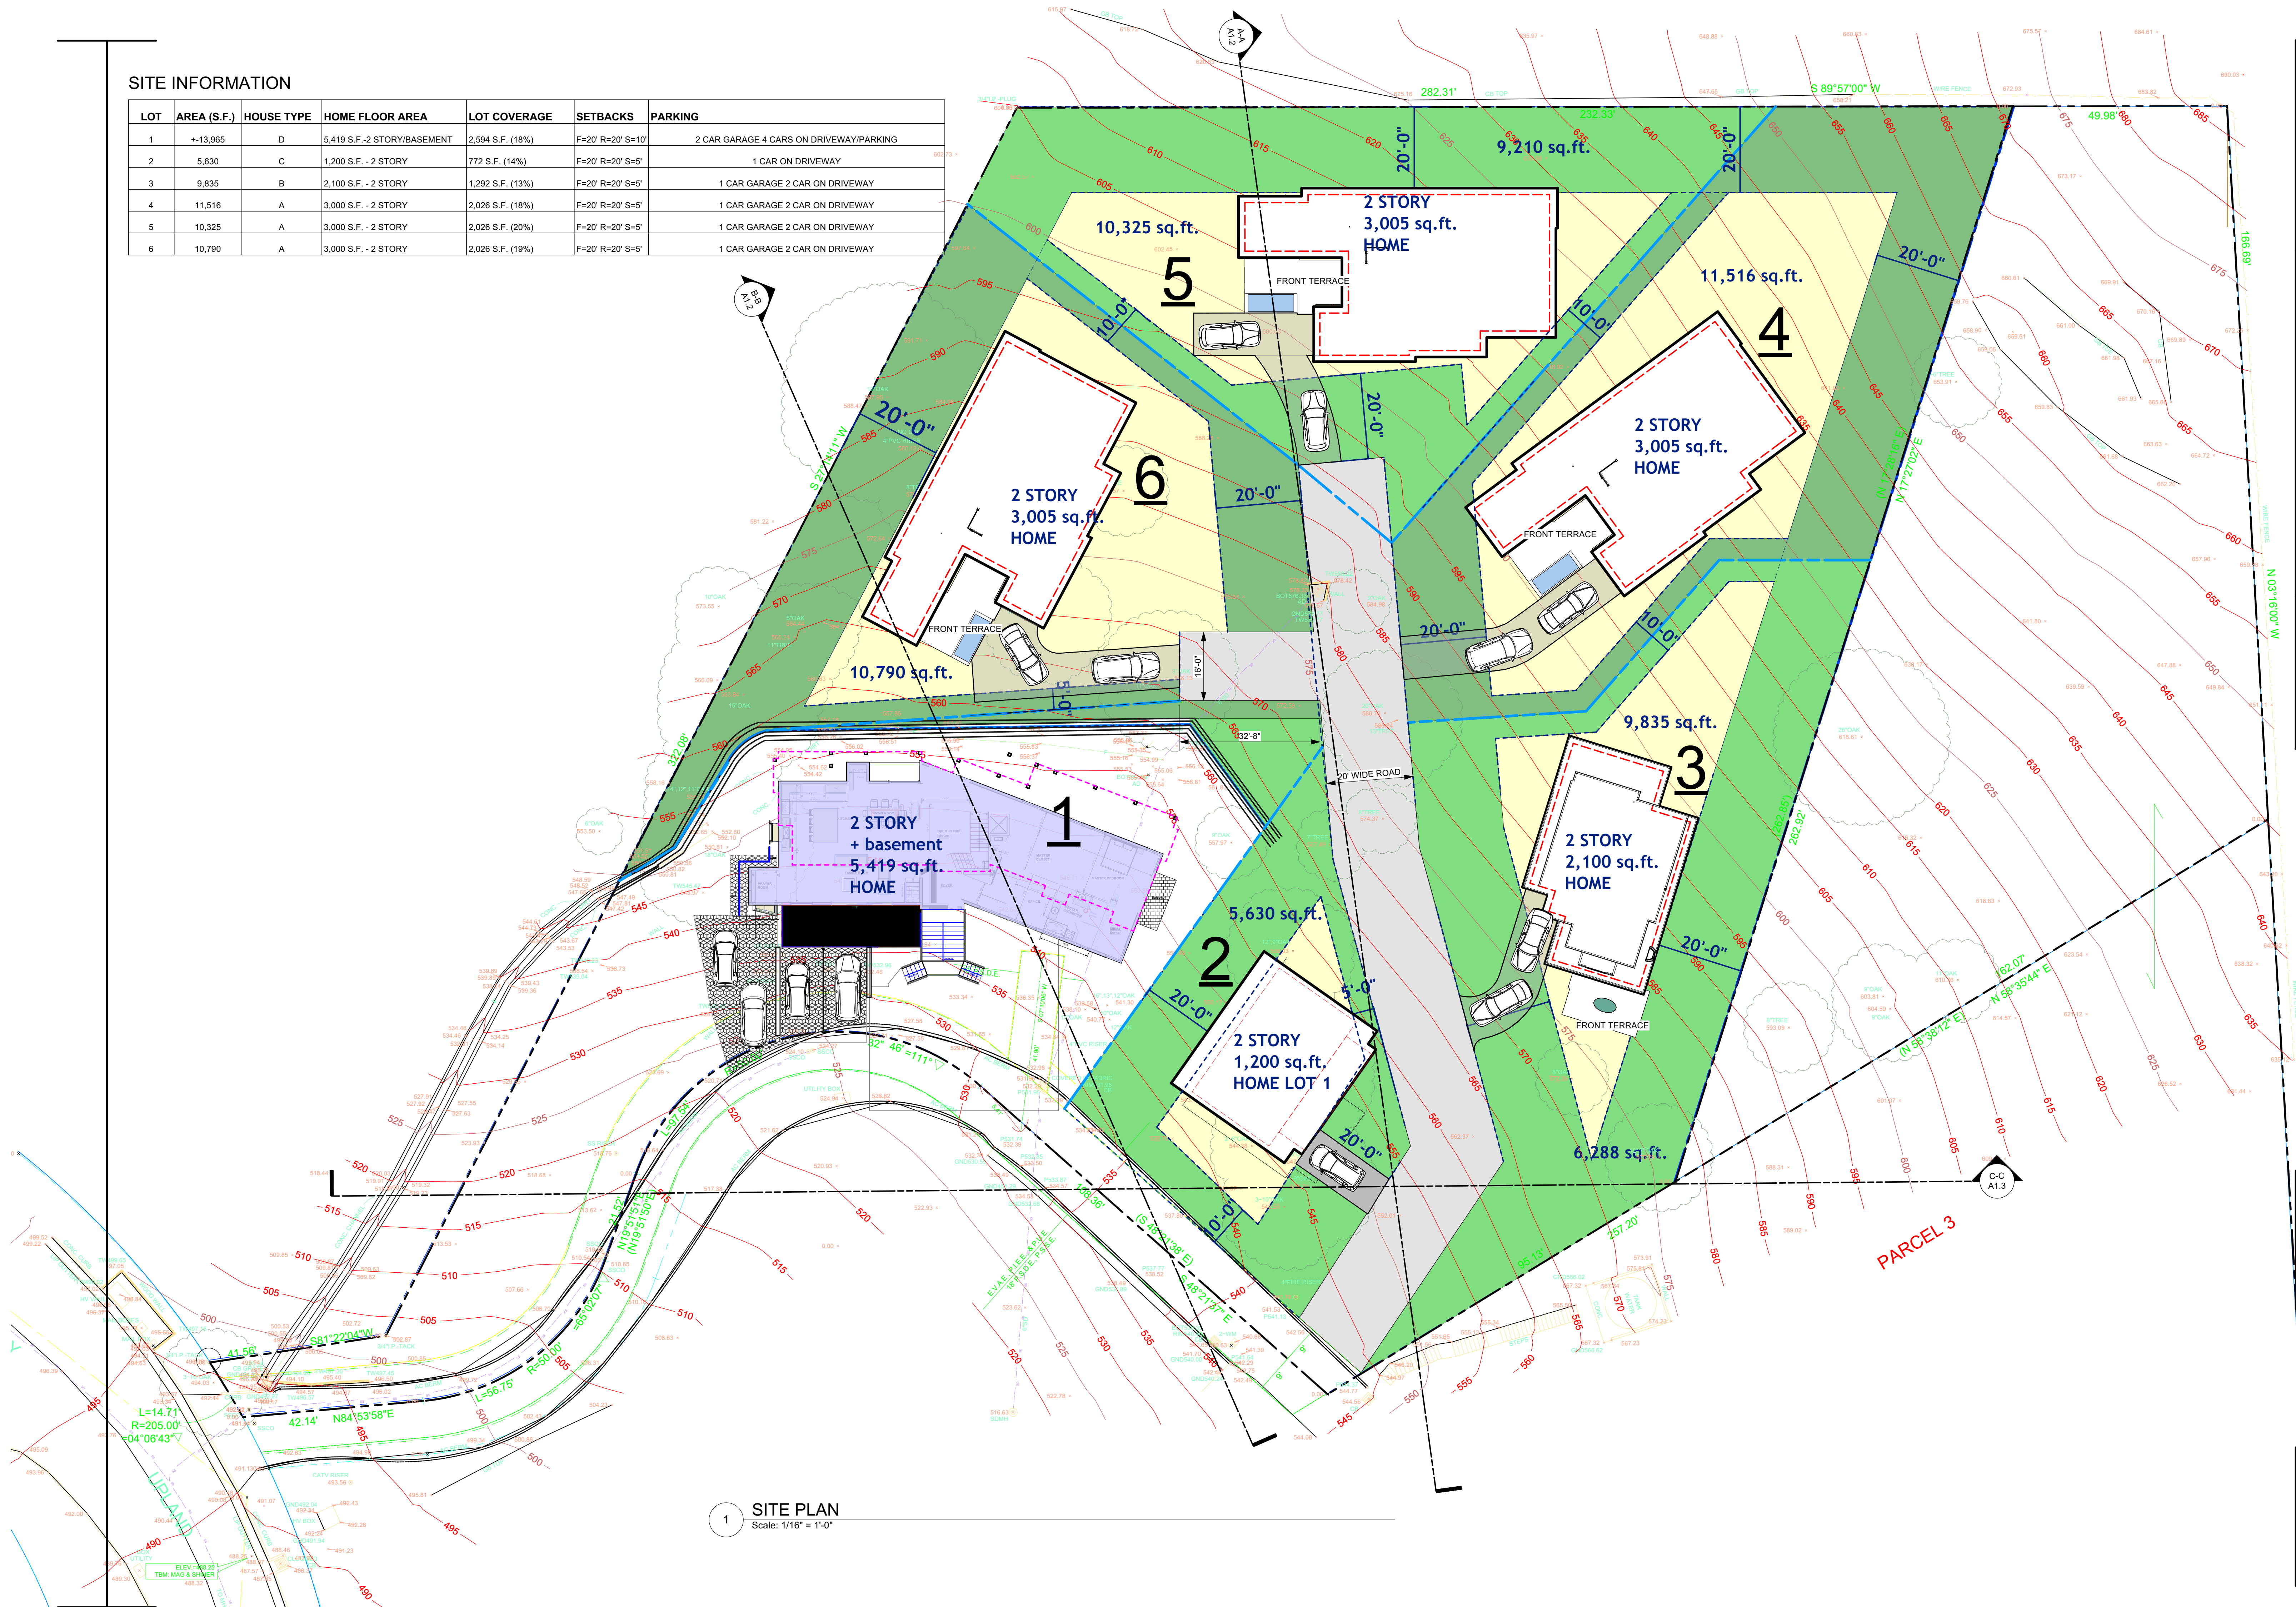

1 SITE PLAN
Scale: 1/16" = 1'-0"

Revision	Revision	Revision	Revision
----------	----------	----------	----------

VENPATY RESIDENCE
11841 UPLAND WAY,
CUPERTINO, CA
SITE PLAN

Sheet Scale : AS NOTED
Drawn By : DG
Reviewed By : DG
7/3/2024



644 N. Santa Cruz Ave. Suite 6
Los Gatos, California 95030
T. 408-219-0601
dg@acadia-architecture.com

ACADIA-ARCHITECTURE
ALL RIGHTS RESERVED
ALL DRAWINGS AND WRITTEN MATERIAL APPEARING HEREIN CONSTITUTE THE ORIGINAL, UNPUBLISHED WORK OF ACADIA-ARCHITECTURE AND THE SAME MAY NOT BE DUPLICATED, USED, OR DISCLOSED WITHOUT THE WRITTEN CONSENT OF ACADIA-ARCHITECTURE

A 1.1