


CUPERTINO HILLS SWIM
& RACQUET CLUB
APN: 356-07-027

DERCHANG
APN: 356-07-036

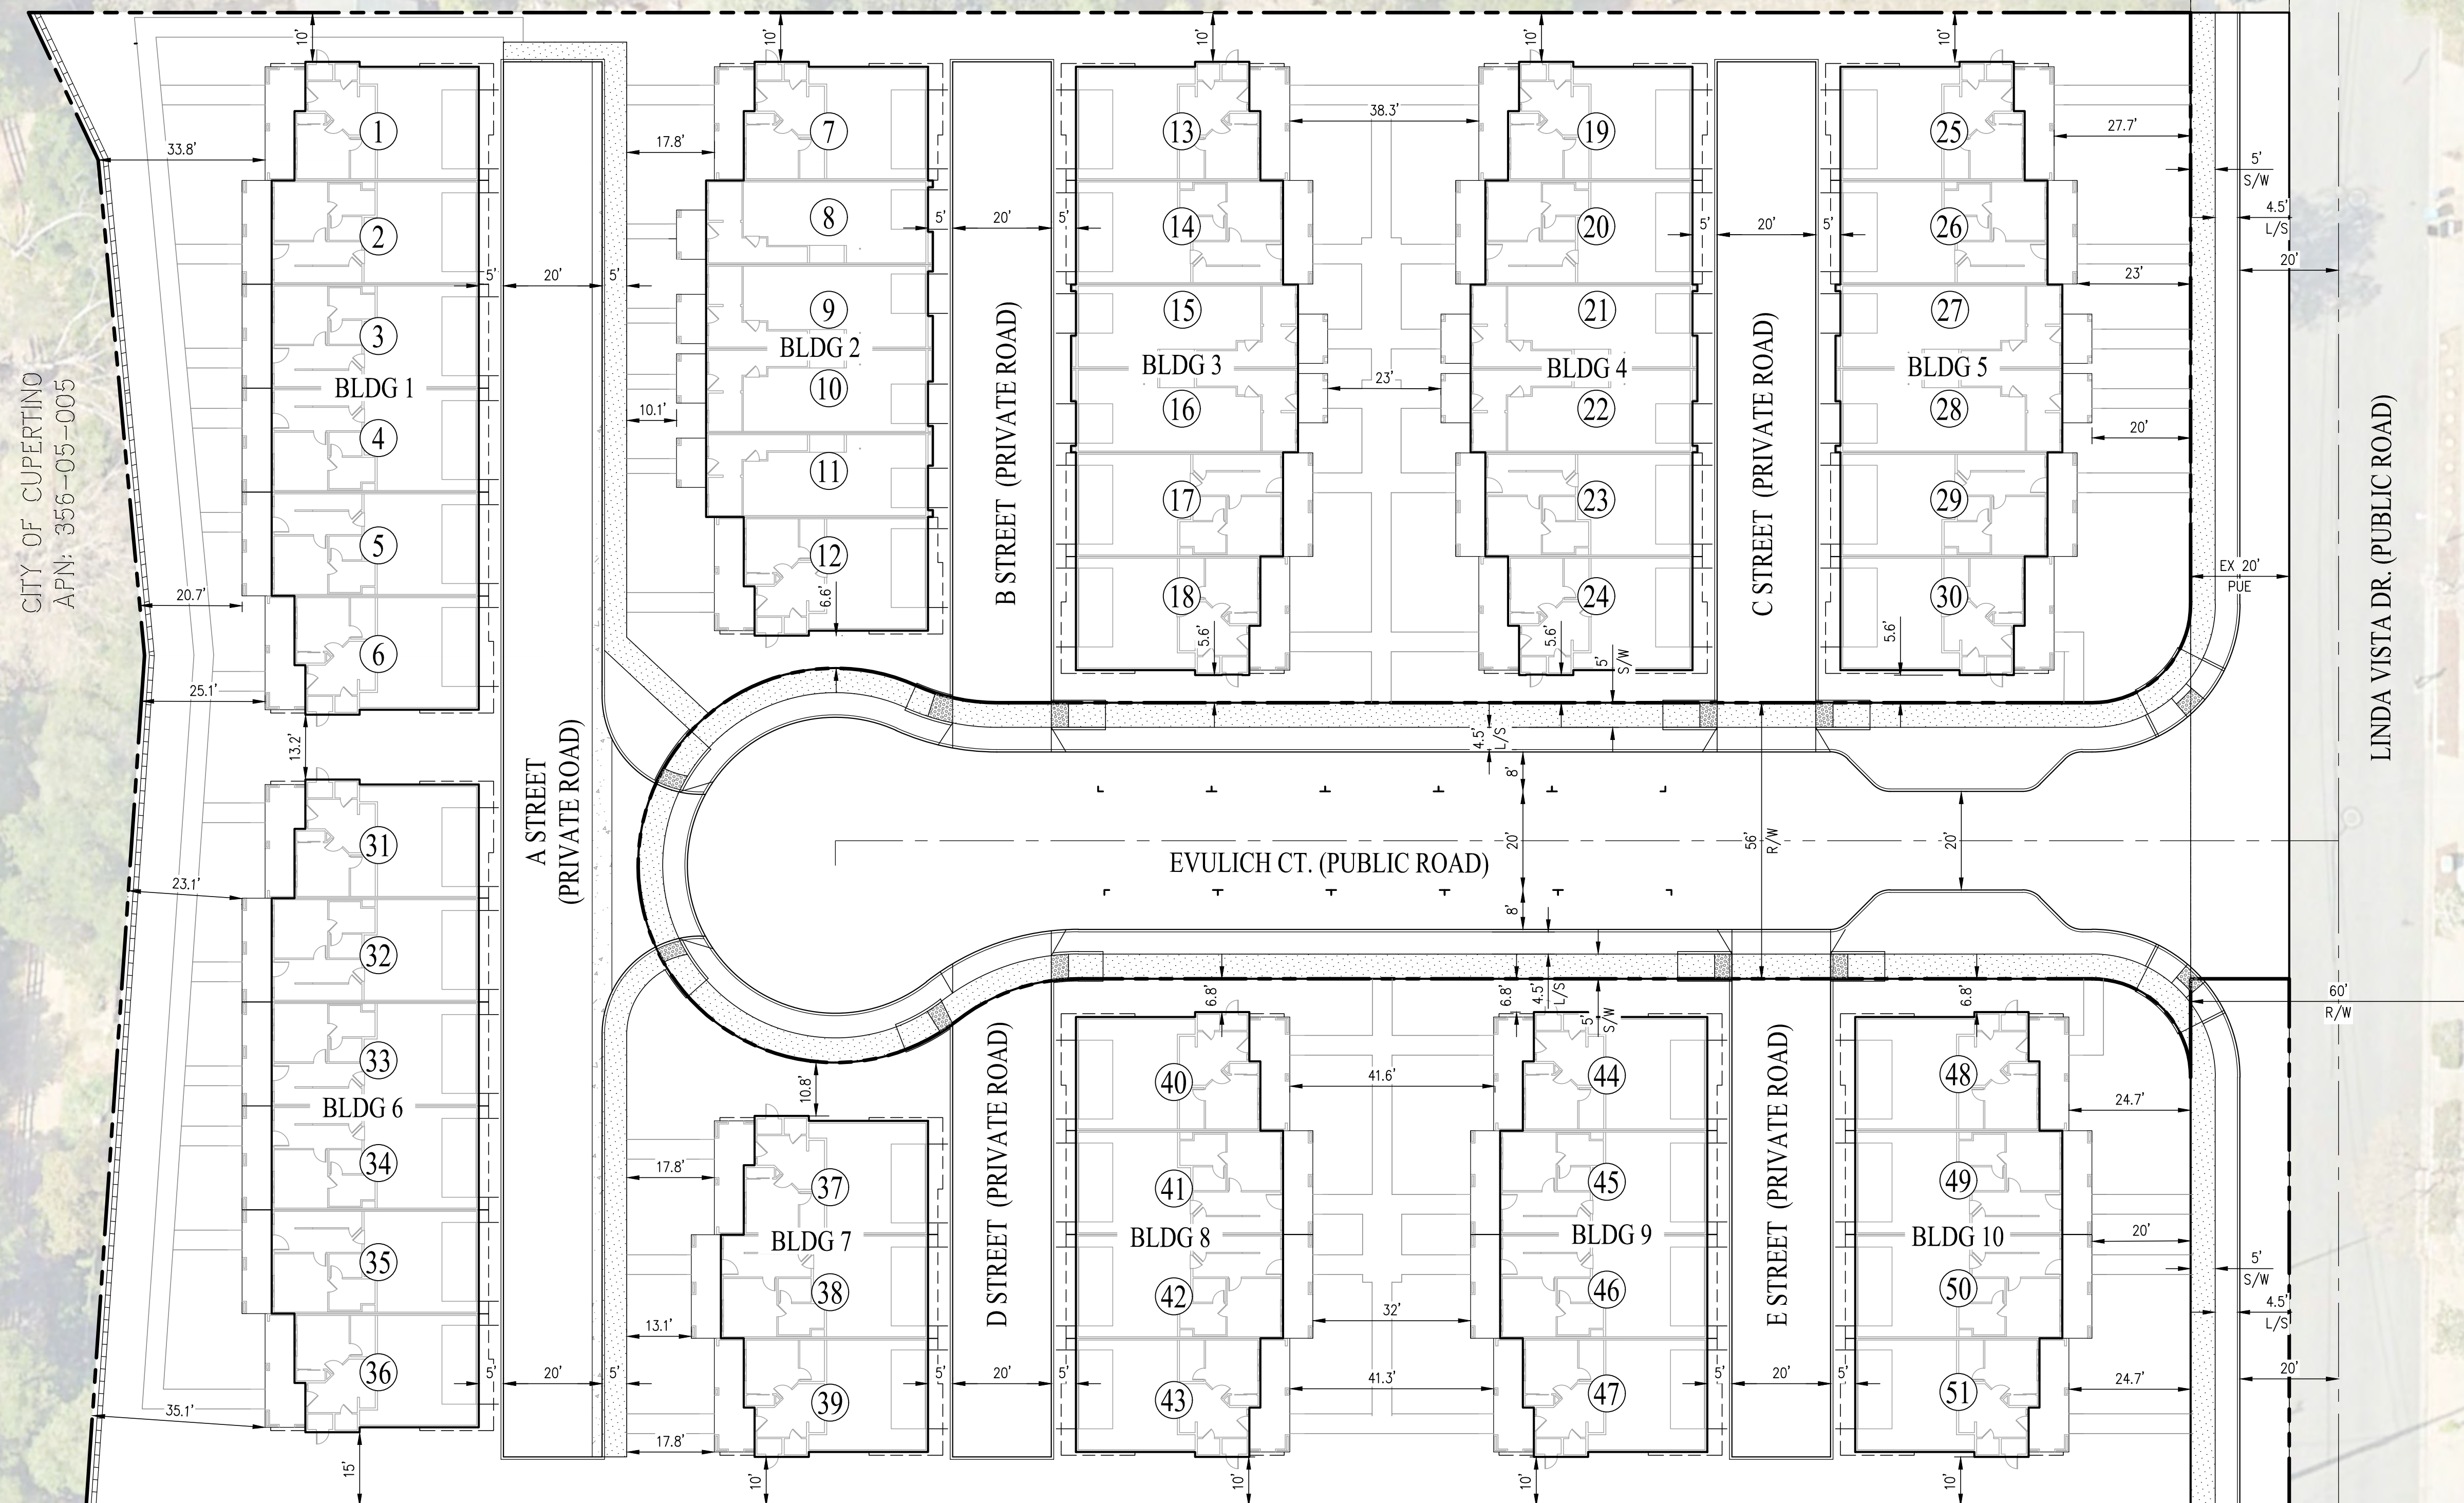

CITY OF CUPERTINO
APN: 356-05-005

BARRY
APN: 356-06-026

KOPARDEKAR
APN: 356-00-025

RODRIGUES
APN: 356-06-024




FANTOZZI
APN: 356-06-020

LEGEND

- EXISTING PROPERTY LINE
 - RIGHT OF WAY
 - CENTERLINE
 - SIDEWALK
 - PARKING STRIPE
 - FACE OF CURB
 - BACK OF CURB
 - EXISTING
 - LANDSCAPE
 - PUBLIC UTILITY EASEMENT
 - RIGHT OF WAY
 - SIDEWALK
- EX
L/S
PUE
R/W
S/W

**PRELIMINARY
SITE PLAN**

10857 LINDA VISTA DRIVE
CITY OF CUPERTINO SANTA CLARA COUNTY CALIFORNIA
SCALE: 1" = 20' DATE: OCTOBER 07, 2024

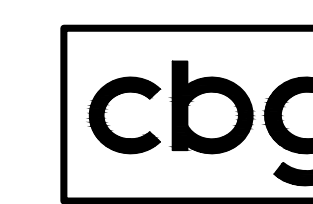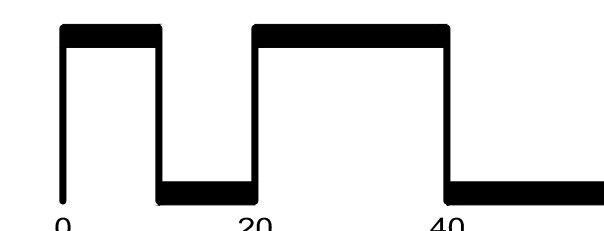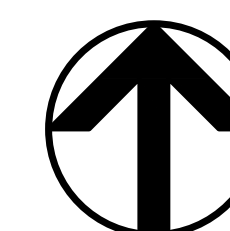

CIVIL ENGINEERS • SURVEYORS • PLANNERS

SAN RAMON • (925) 866-0322
ROSEVILLE • (916) 788-4456
WWW.CBANDG.COM