


GENERAL NOTES - SITE PLAN

1. SEE PROJECT SUMMARY SHEET G202 FOR ZONING AND LAND USE DESIGNATIONS, AND GROSS SITE AREA AND NET SITE AREA.
2. SEE SITE PLAN SETBACKS SHEET G203 FOR SETBACK DIMENSIONS.
3. SEE OPEN SPACE CALCS SHEET G206 FOR OPEN SPACE CALCS.
4. SEE SHEET G202 AND A203 FOR PROJECT PARKING SPACE SUMMARY.
5. SEE LANDSCAPE SHEETS FOR LANDSCAPE AREA INFO.



ARCHITECTURE INC  
1645 NW HOYT  
PORTLAND OREGON 97209  
503 444 2200

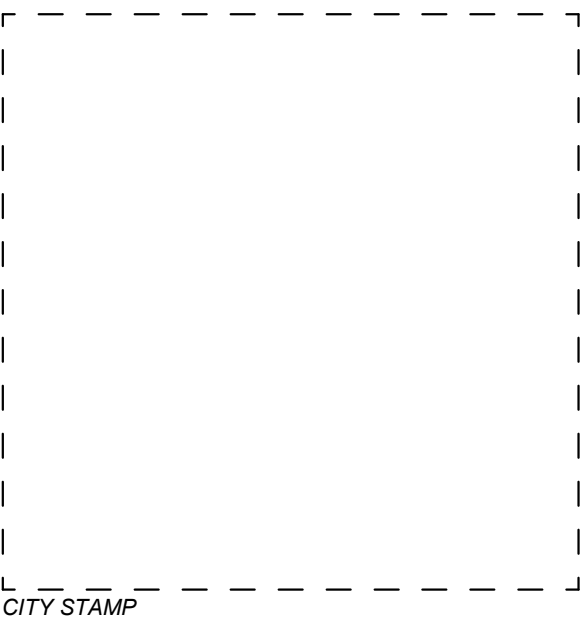

WESTPORT  
CUPERTINO

KT URBAN

21267 STEVENS CREEK  
BLVD, CUPERTINO, CA

PROJECT NO.: 14148  
DRAWN: Author  
DATE: 2018 MAY 17  
SITE PLAN APPLICATION

REVISION: DESCRIPTION:



**PRELIMINARY,  
NOT FOR  
CONSTRUCTION**

REPRODUCTION OF THIS DRAWING IS EXPRESSLY FORBIDDEN WITHOUT THE SPECIFIC WRITTEN PERMISSION OF C2K ARCHITECTURE INC. THIS DRAWING IS ONLY CONDITIONALLY VALID, AND NEITHER RECEIPT OR POSSESSION THEREOF CONFER OR TRANSFERS ANY RIGHT TO OR LICENSE TO USE THE SUBJECT MATTER OF THIS DRAWING OR ANY TECHNICAL INFORMATION HEREIN TO ANY OTHER PARTY TO REPRODUCE THIS DRAWING OR PART THEREOF, WITHOUT THE WRITTEN AUTHORIZATION OF C2K ARCHITECTURE INC.

SITE PLAN APPLICATION

SHEET TITLE:  
SITE SETBACKS

SHEET NO.:  
**G203**

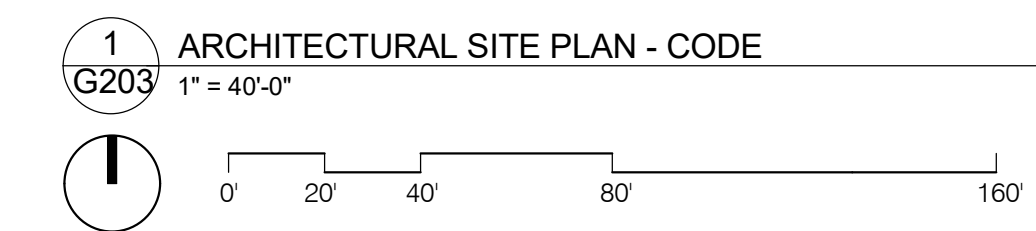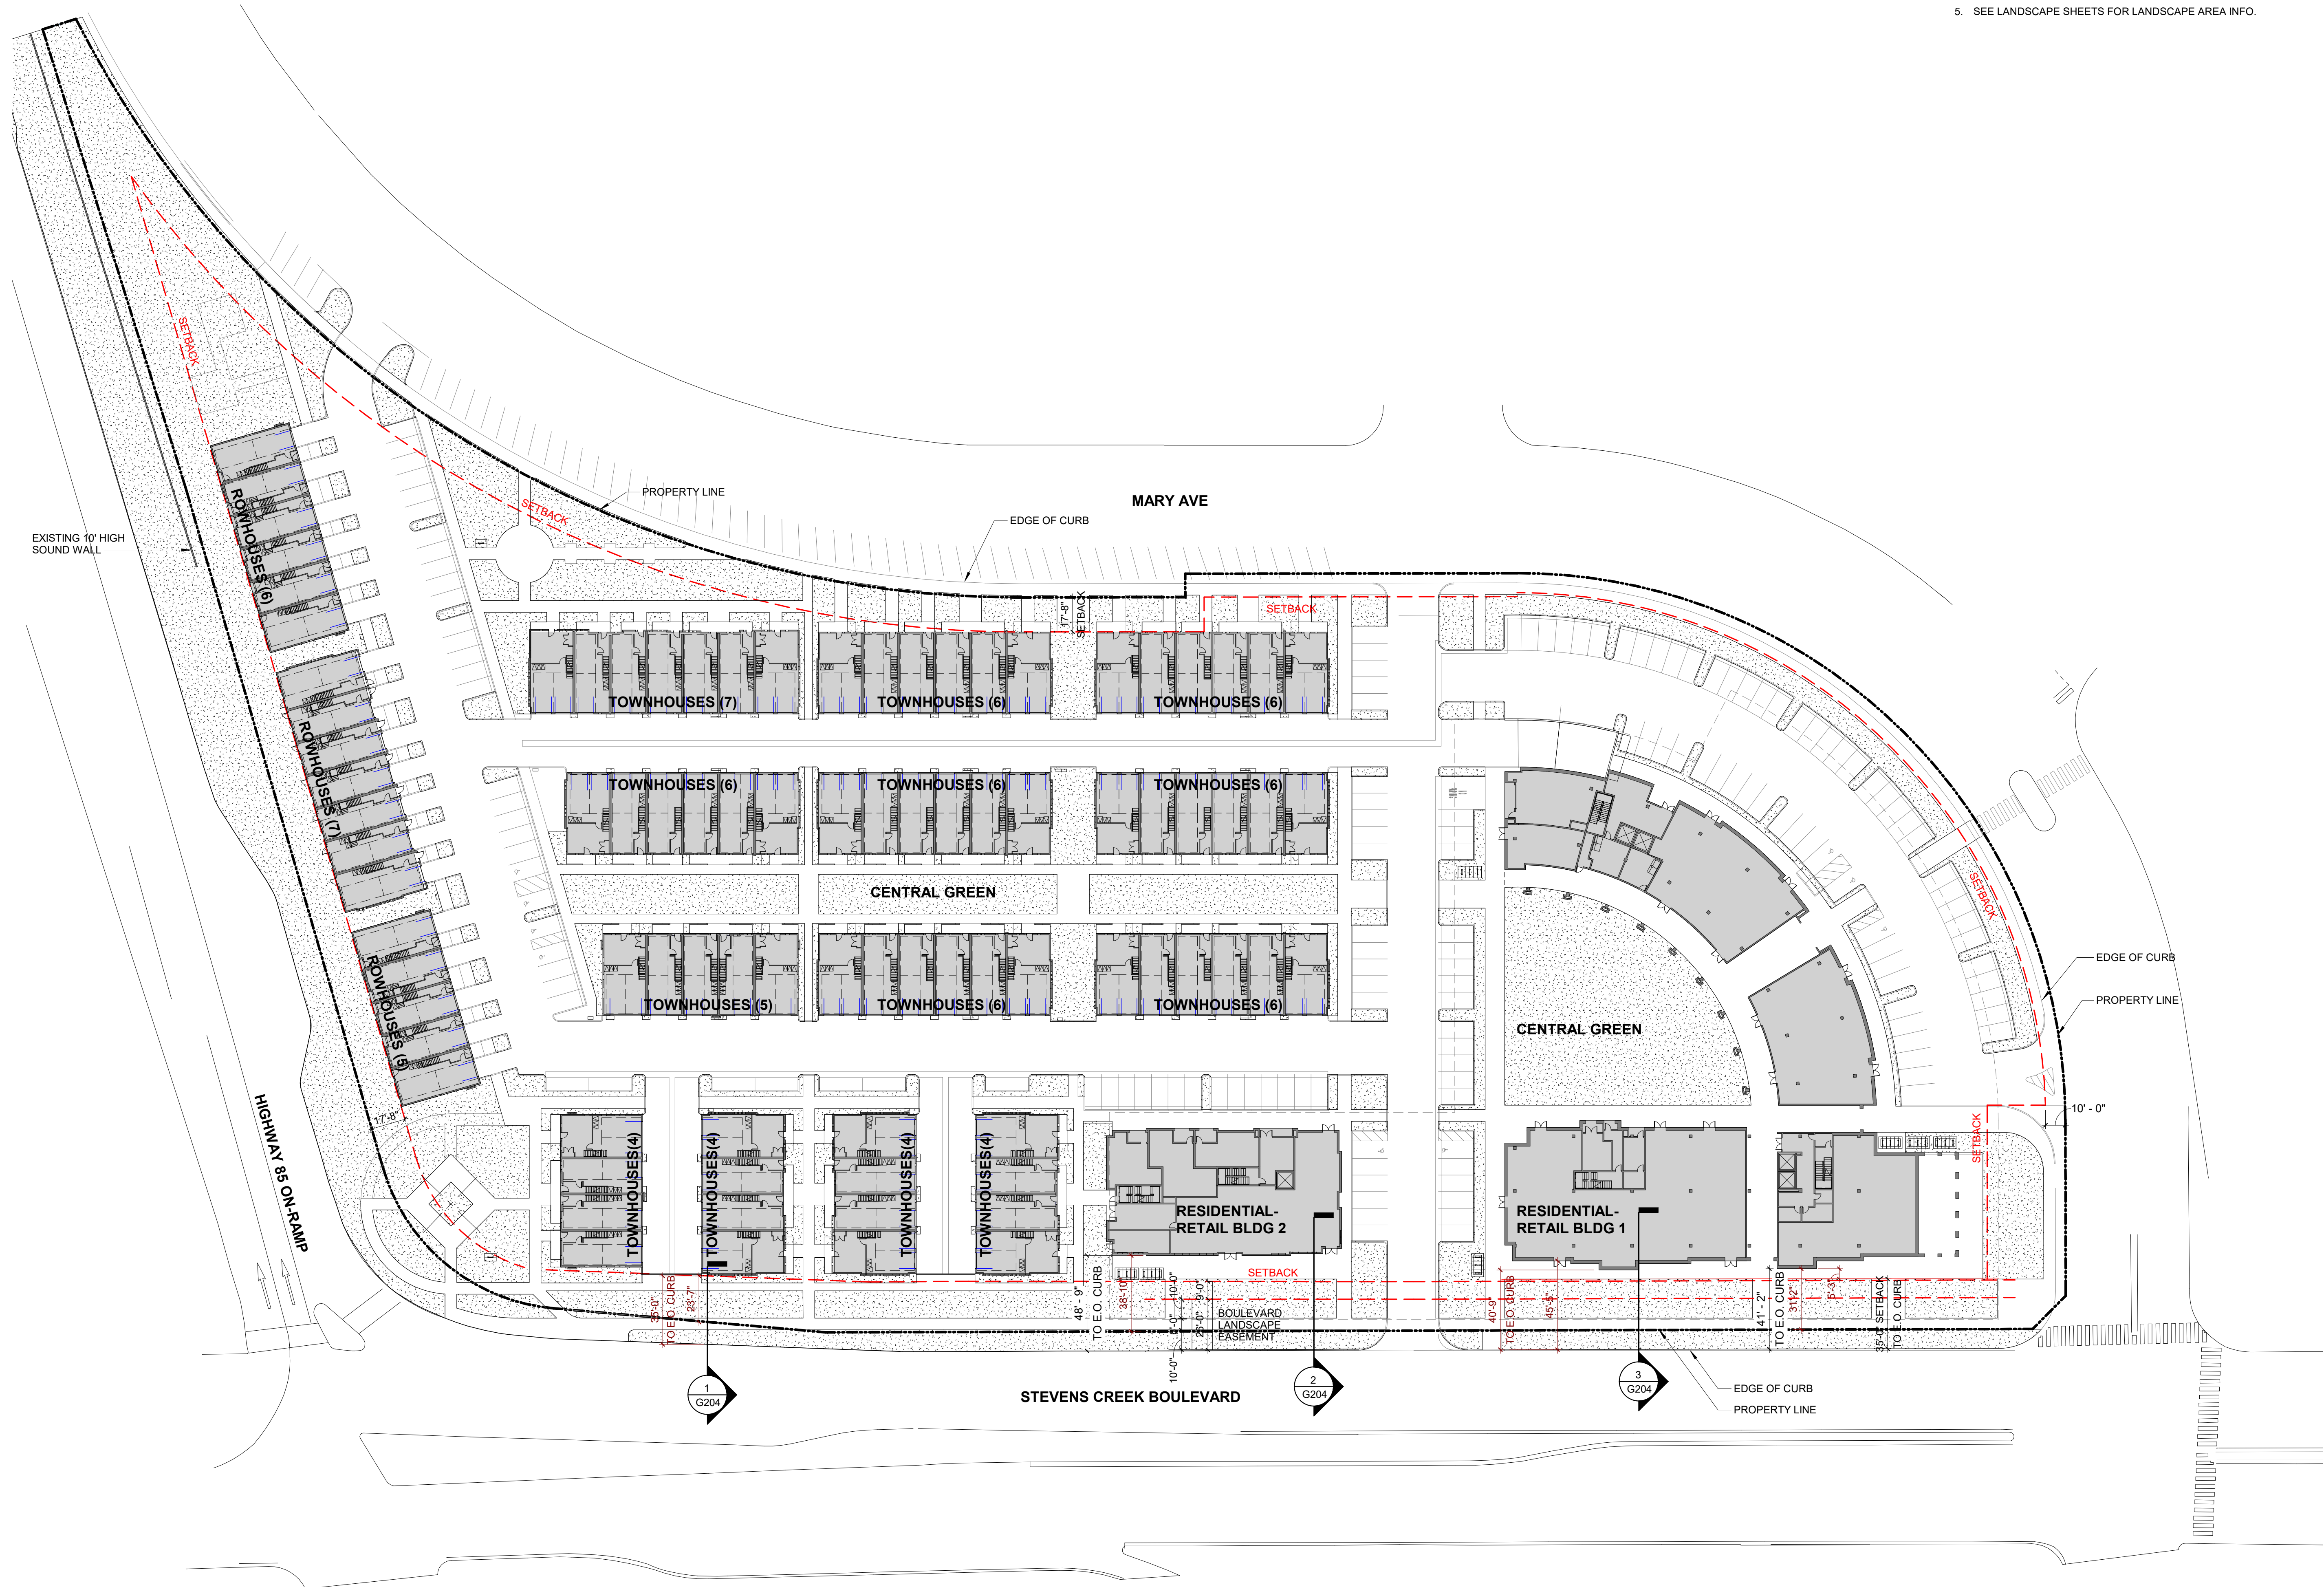

C:\Users\sohlaber\Documents\14148\_Westport-Mixed Use\_CENTRAL\_sohlaber.rvt

5/15/2018 4:04:34 PM