

GENERAL NOTES - SITE PLAN


1. SEE PROJECT SUMMARY SHEET G202 FOR ZONING AND LAND USE DESIGNATIONS, AND GROSS SITE AREA AND NET SITE AREA.
2. SEE SITE PLAN SETBACKS SHEET G203 FOR SETBACK DIMENSIONS.
3. SEE OPEN SPACE CALCS SHEET G206 FOR OPEN SPACE CALCS.
4. SEE SHEET G202 AND A203 FOR PROJECT PARKING SPACE SUMMARY.
5. SEE LANDSCAPE SHEETS FOR LANDSCAPE AREA INFO.

LEGEND:

-  LANDSCAPE AREA
-  OPEN SPACE AREA
-  RESIDENTIAL AREA
-  RETAIL WITH RESIDENTIAL ABOVE
-  PROPOSED MAILBOXES
-  PROPOSED SHORT TERM BICYCLE PARKING
-  OUTLINE OF PARKING GARAGE BELOW



ARCHITECTURE INC
 1645 NW HOYT
 PORTLAND OREGON 97209
 503 444 2200

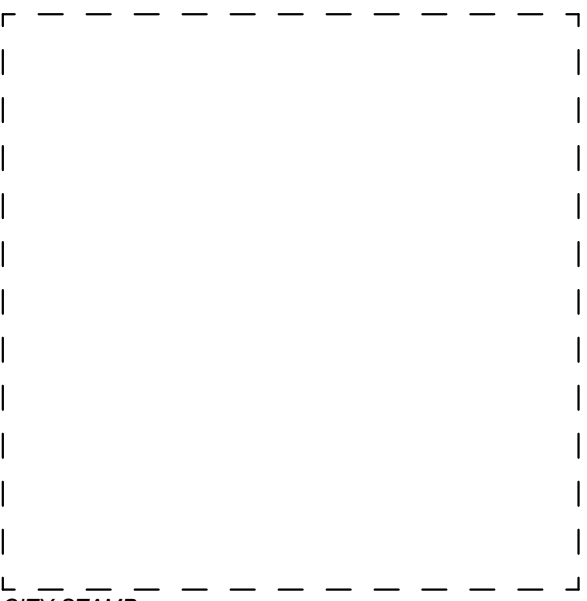

CITY STAMP

**WESTPORT
 CUPERTINO**

KT URBAN
**21267 STEVENS CREEK
 BLVD, CUPERTINO, CA**

PROJECT NO.: 14148
 DRAWN: Author
 DATE: 2018 MAY 17
 SITE PLAN APPLICATION

REVISION: DESCRIPTION:


**PRELIMINARY,
 NOT FOR
 CONSTRUCTION**

SITE PLAN APPLICATION


REPRODUCTION OF THIS DRAWING IS EXPRESSLY FORBIDDEN WITHOUT THE SPECIFIC WRITTEN PERMISSION OF C2K ARCHITECTURE INC. THIS DRAWING IS ONLY CONDITIONALLY VALID, AND WITHOUT RECEIPT OR POSSESSION THEREOF, COPIERS OR TRANSFERS ANY RIGHT TO OR LICENSE TO USE THE SUBJECT MATTER OF THIS DRAWING OR ANY TECHNICAL INFORMATION SHOWN THEREON FOR ANY RIGHT TO REPRODUCE THIS DRAWING OR PART THEREOF, WITHOUT THE WRITTEN AUTHORIZATION OF C2K ARCHITECTURE INC.

SHEET TITLE:
LEVEL 6 PLAN

SHEET NO.:
A206

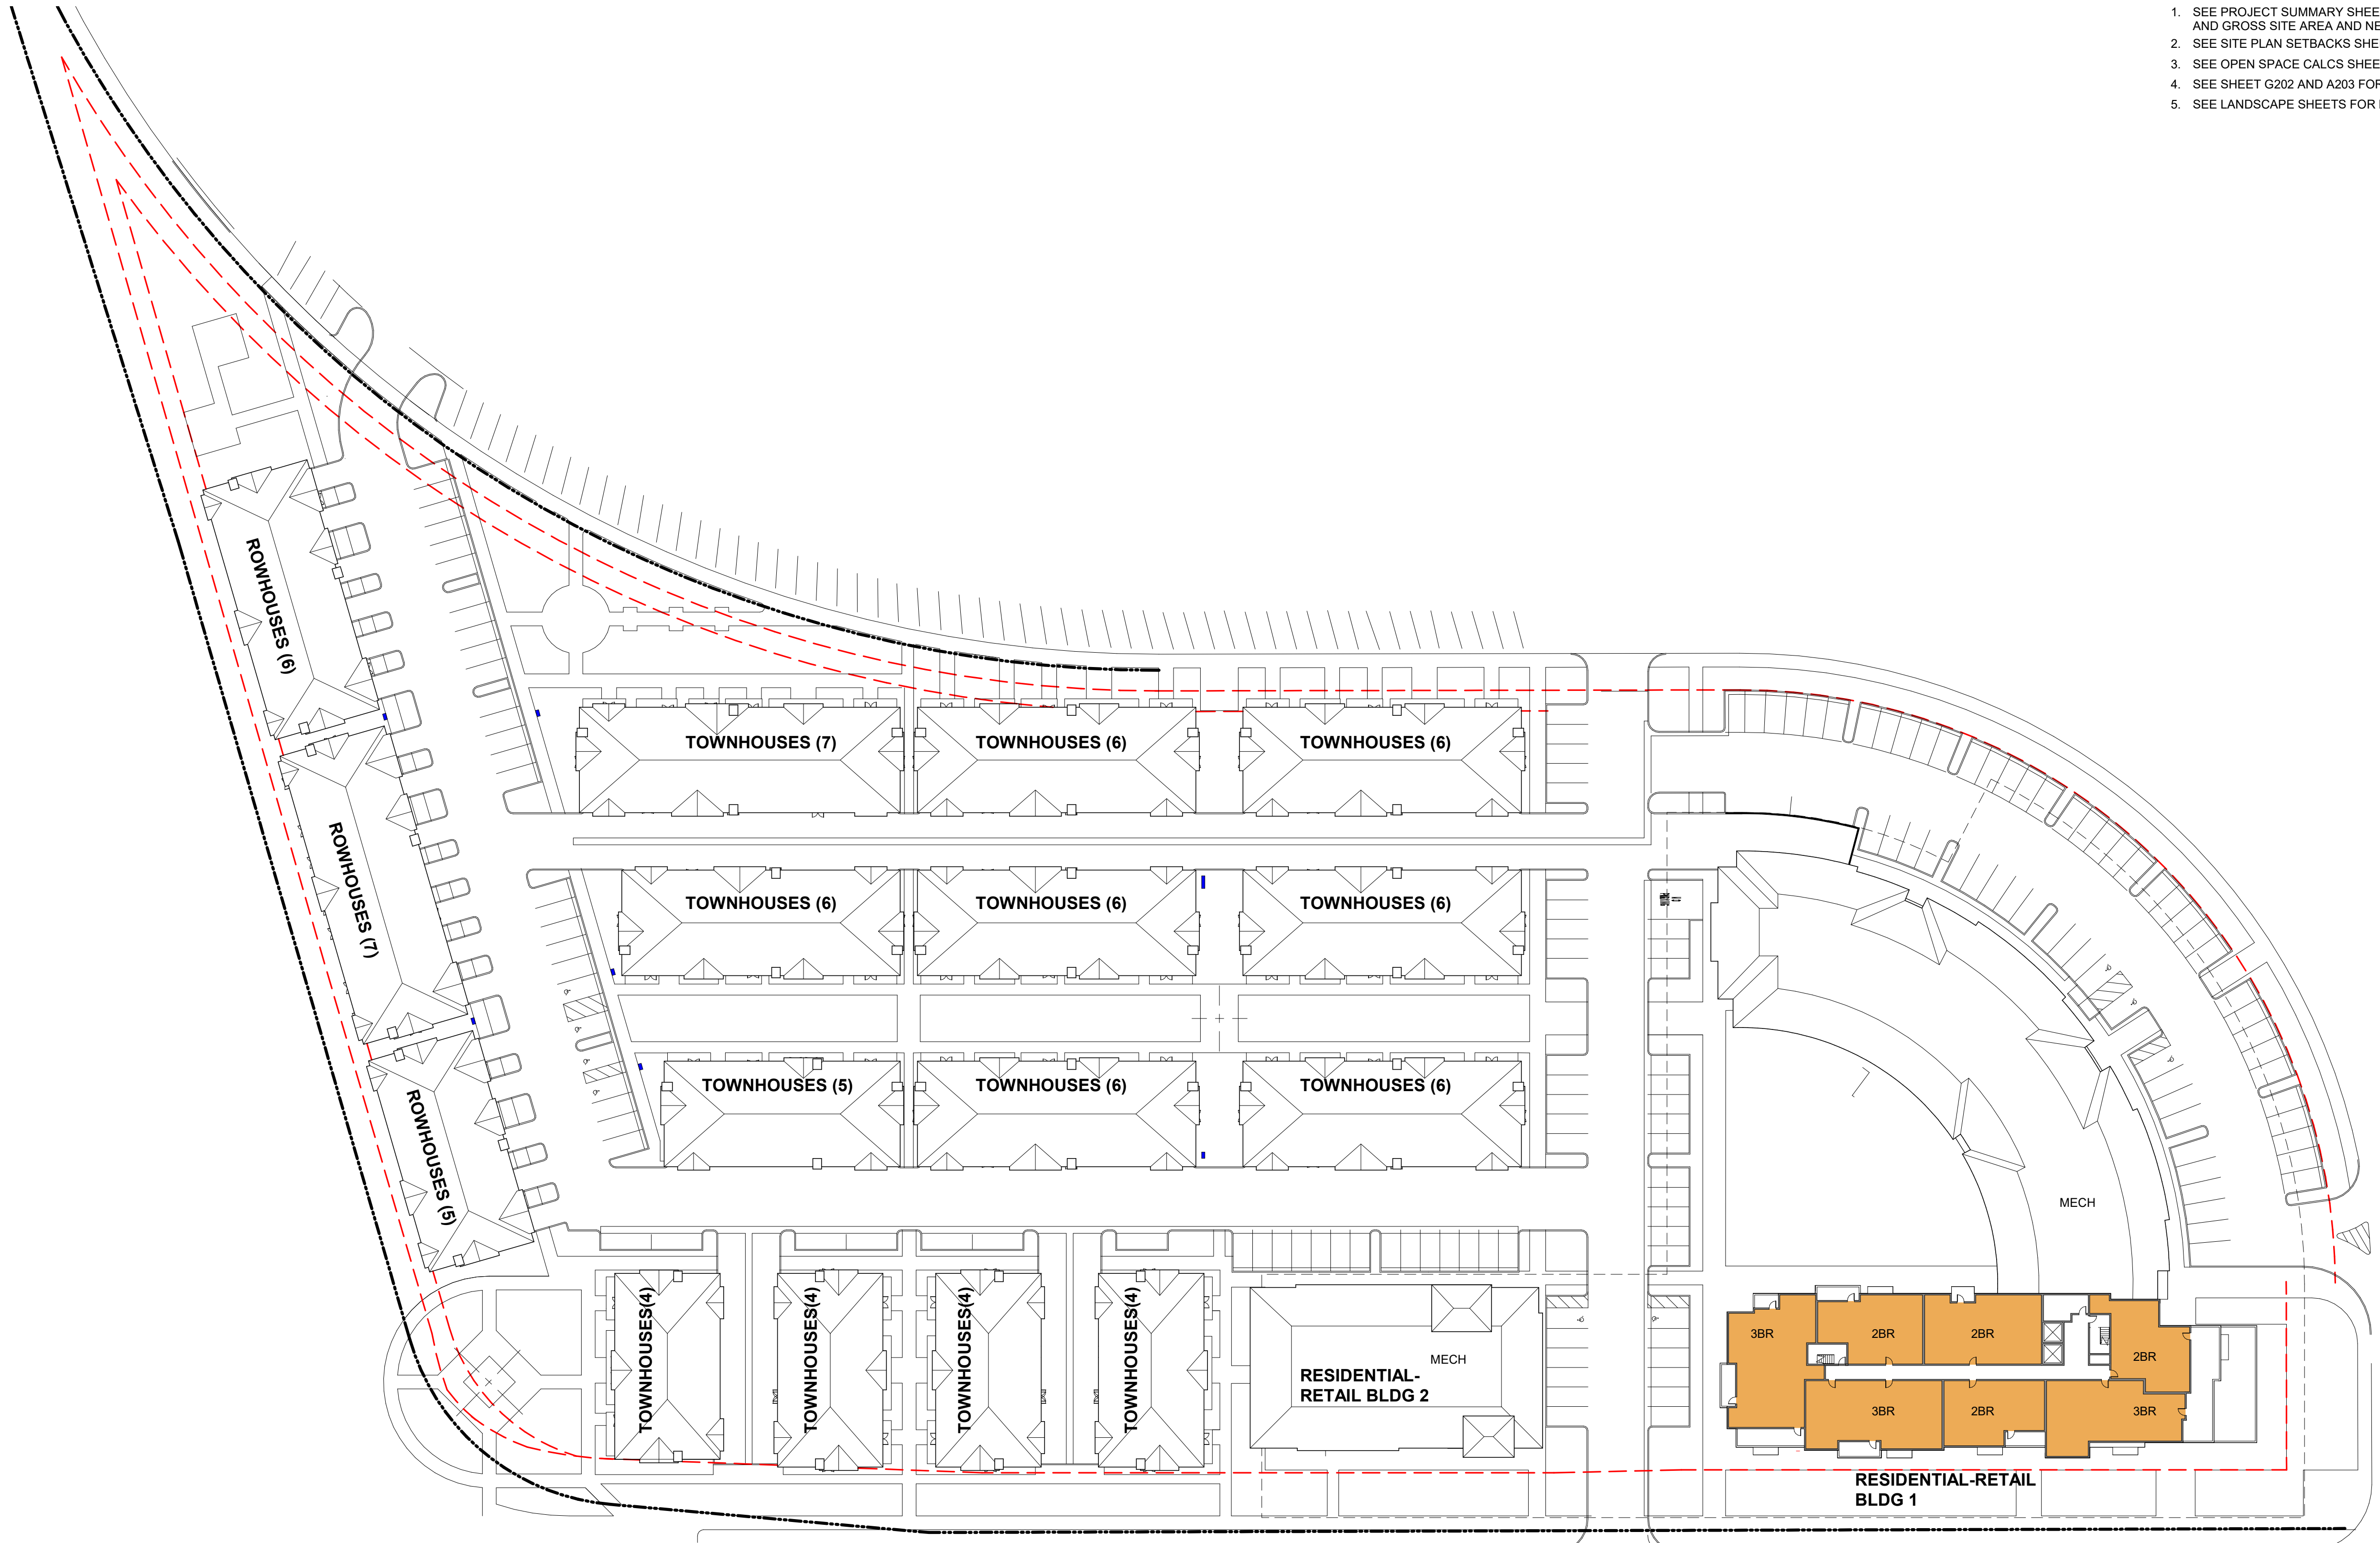

STEVENS CREEK BOULEVARD

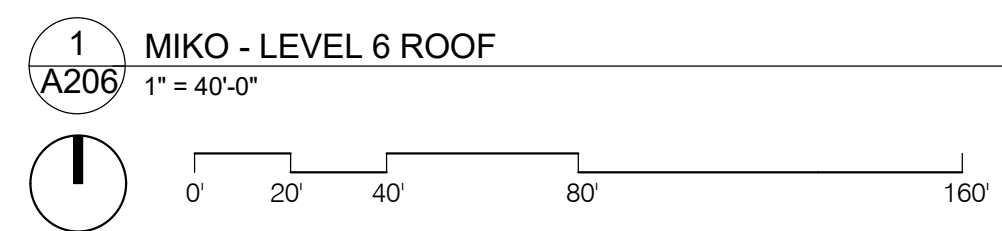

C:\Users\sohlahaberi\Documents\14148_Westport-Mixed Use_CENTRAL_sohlahaberi.rvt

5/15/2018 4:03:31 PM