





1 BUILDING 1 - MARY AVE ELEVATION - NORTH
A214 1/16" = 1'-0"



2 BUILDING 1 - MARY AVE ELEVATION - EAST
A214 1/16" = 1'-0"



3/A211 - VIEW OF BUILDING 1 AT CORNER OF STEVENS CREEK BOULEVARD AND MARY AVENUE

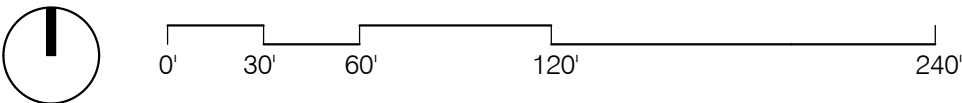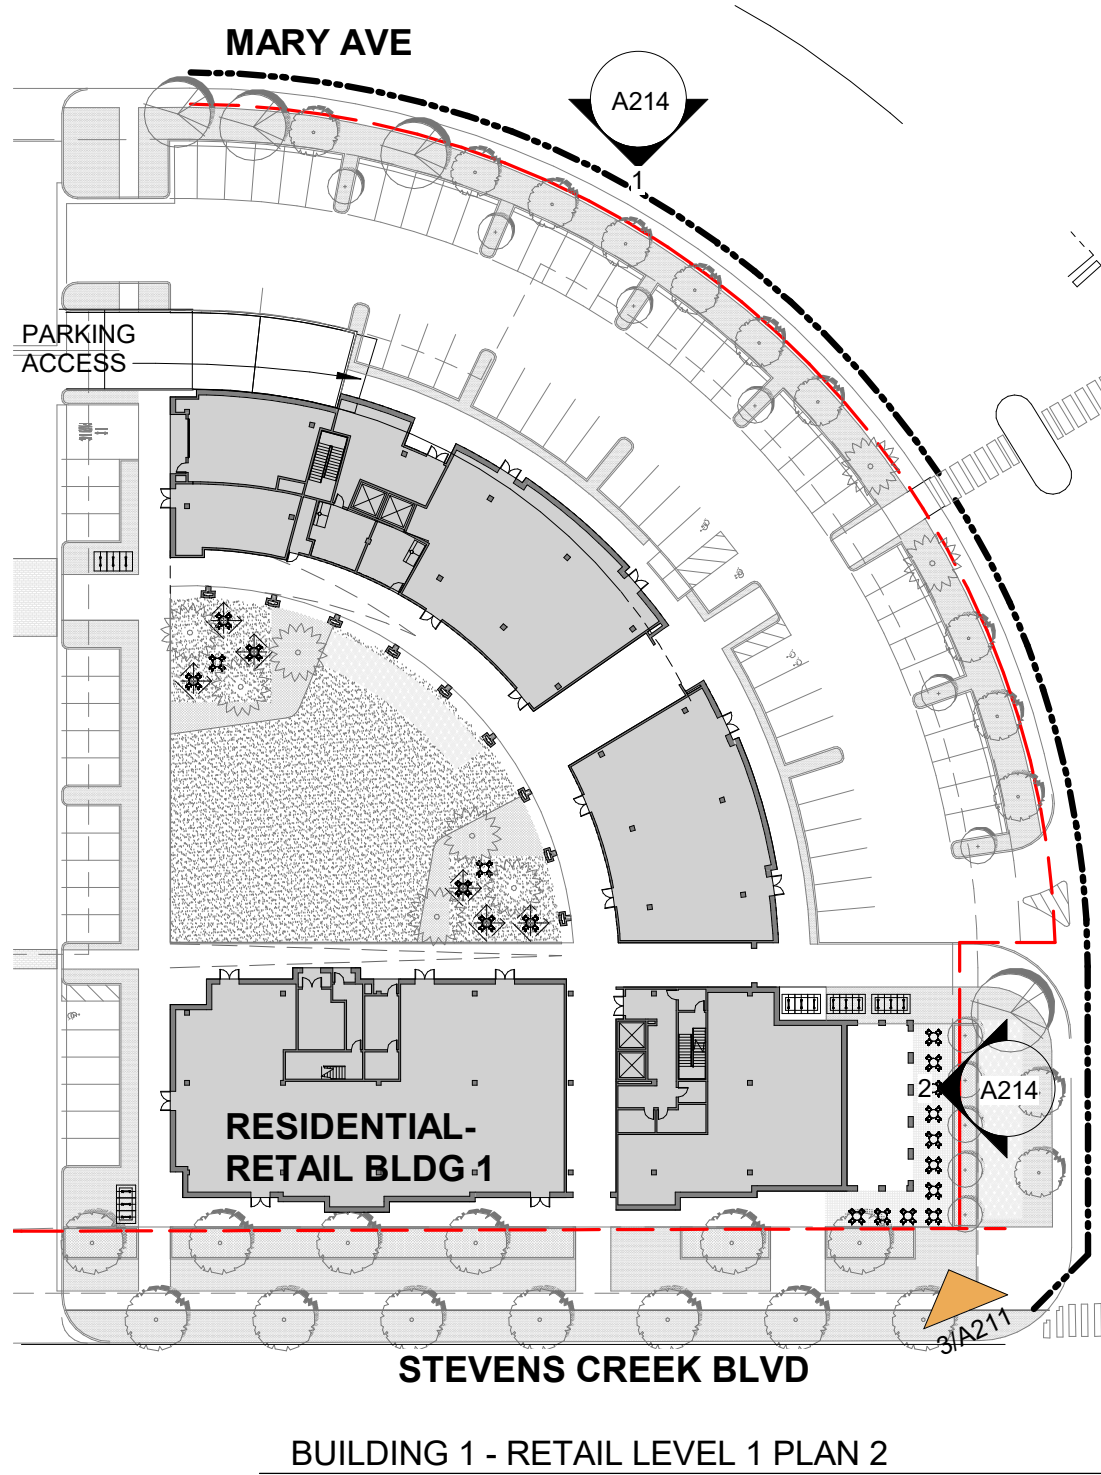

CITY STAMP

WESTPORT CUPERTINO

KT URBAN
21267 STEVENS CREEK
BLVD, CUPERTINO, CA

PROJECT NO.: 14148
DRAWN: Author
DATE: 2018 MAY 17
SITE PLAN APPLICATION

REVISION: DESCRIPTION:
**PRELIMINARY,
NOT FOR
CONSTRUCTION**

REPRODUCTION OF THIS DRAWING IS EXPRESSLY FORBIDDEN WITHOUT THE SPECIFIC WRITTEN PERMISSION OF C2K ARCHITECTURE INC. THIS DRAWING IS ONLY CONSIDERED VALID AND WITHIN THE SCOPE OF THE PROJECT FOR WHICH IT WAS PREPARED. NO PART OF THIS DRAWING IS TO BE REPRODUCED OR TRANSMITTED IN ANY FORM OR BY ANY MEANS, ELECTRONIC OR MECHANICAL, INCLUDING PHOTOCOPYING, RECORDING, OR BY ANY INFORMATION STORAGE AND RETRIEVAL SYSTEM, WITHOUT THE WRITTEN AUTHORIZATION OF C2K ARCHITECTURE INC.

SHEET TITLE:
ELEVATIONS - BLDG 1

SHEET NO.:
A214