



1 ROWHOUSE 7 UNIT - NORTH ELEVATION
A222 3/32" = 1'-0"



4 ROWHOUSE 7 UNIT BUILDING SECTION
A222 3/32" = 1'-0"




2 ROWHOUSE 7 UNIT - EAST ELEVATION
A222 3/32" = 1'-0"




3 ROWHOUSE 7 UNIT - WEST ELEVATION
A222 3/32" = 1'-0"




5/A222 - VIEW AT ROWHOUSES

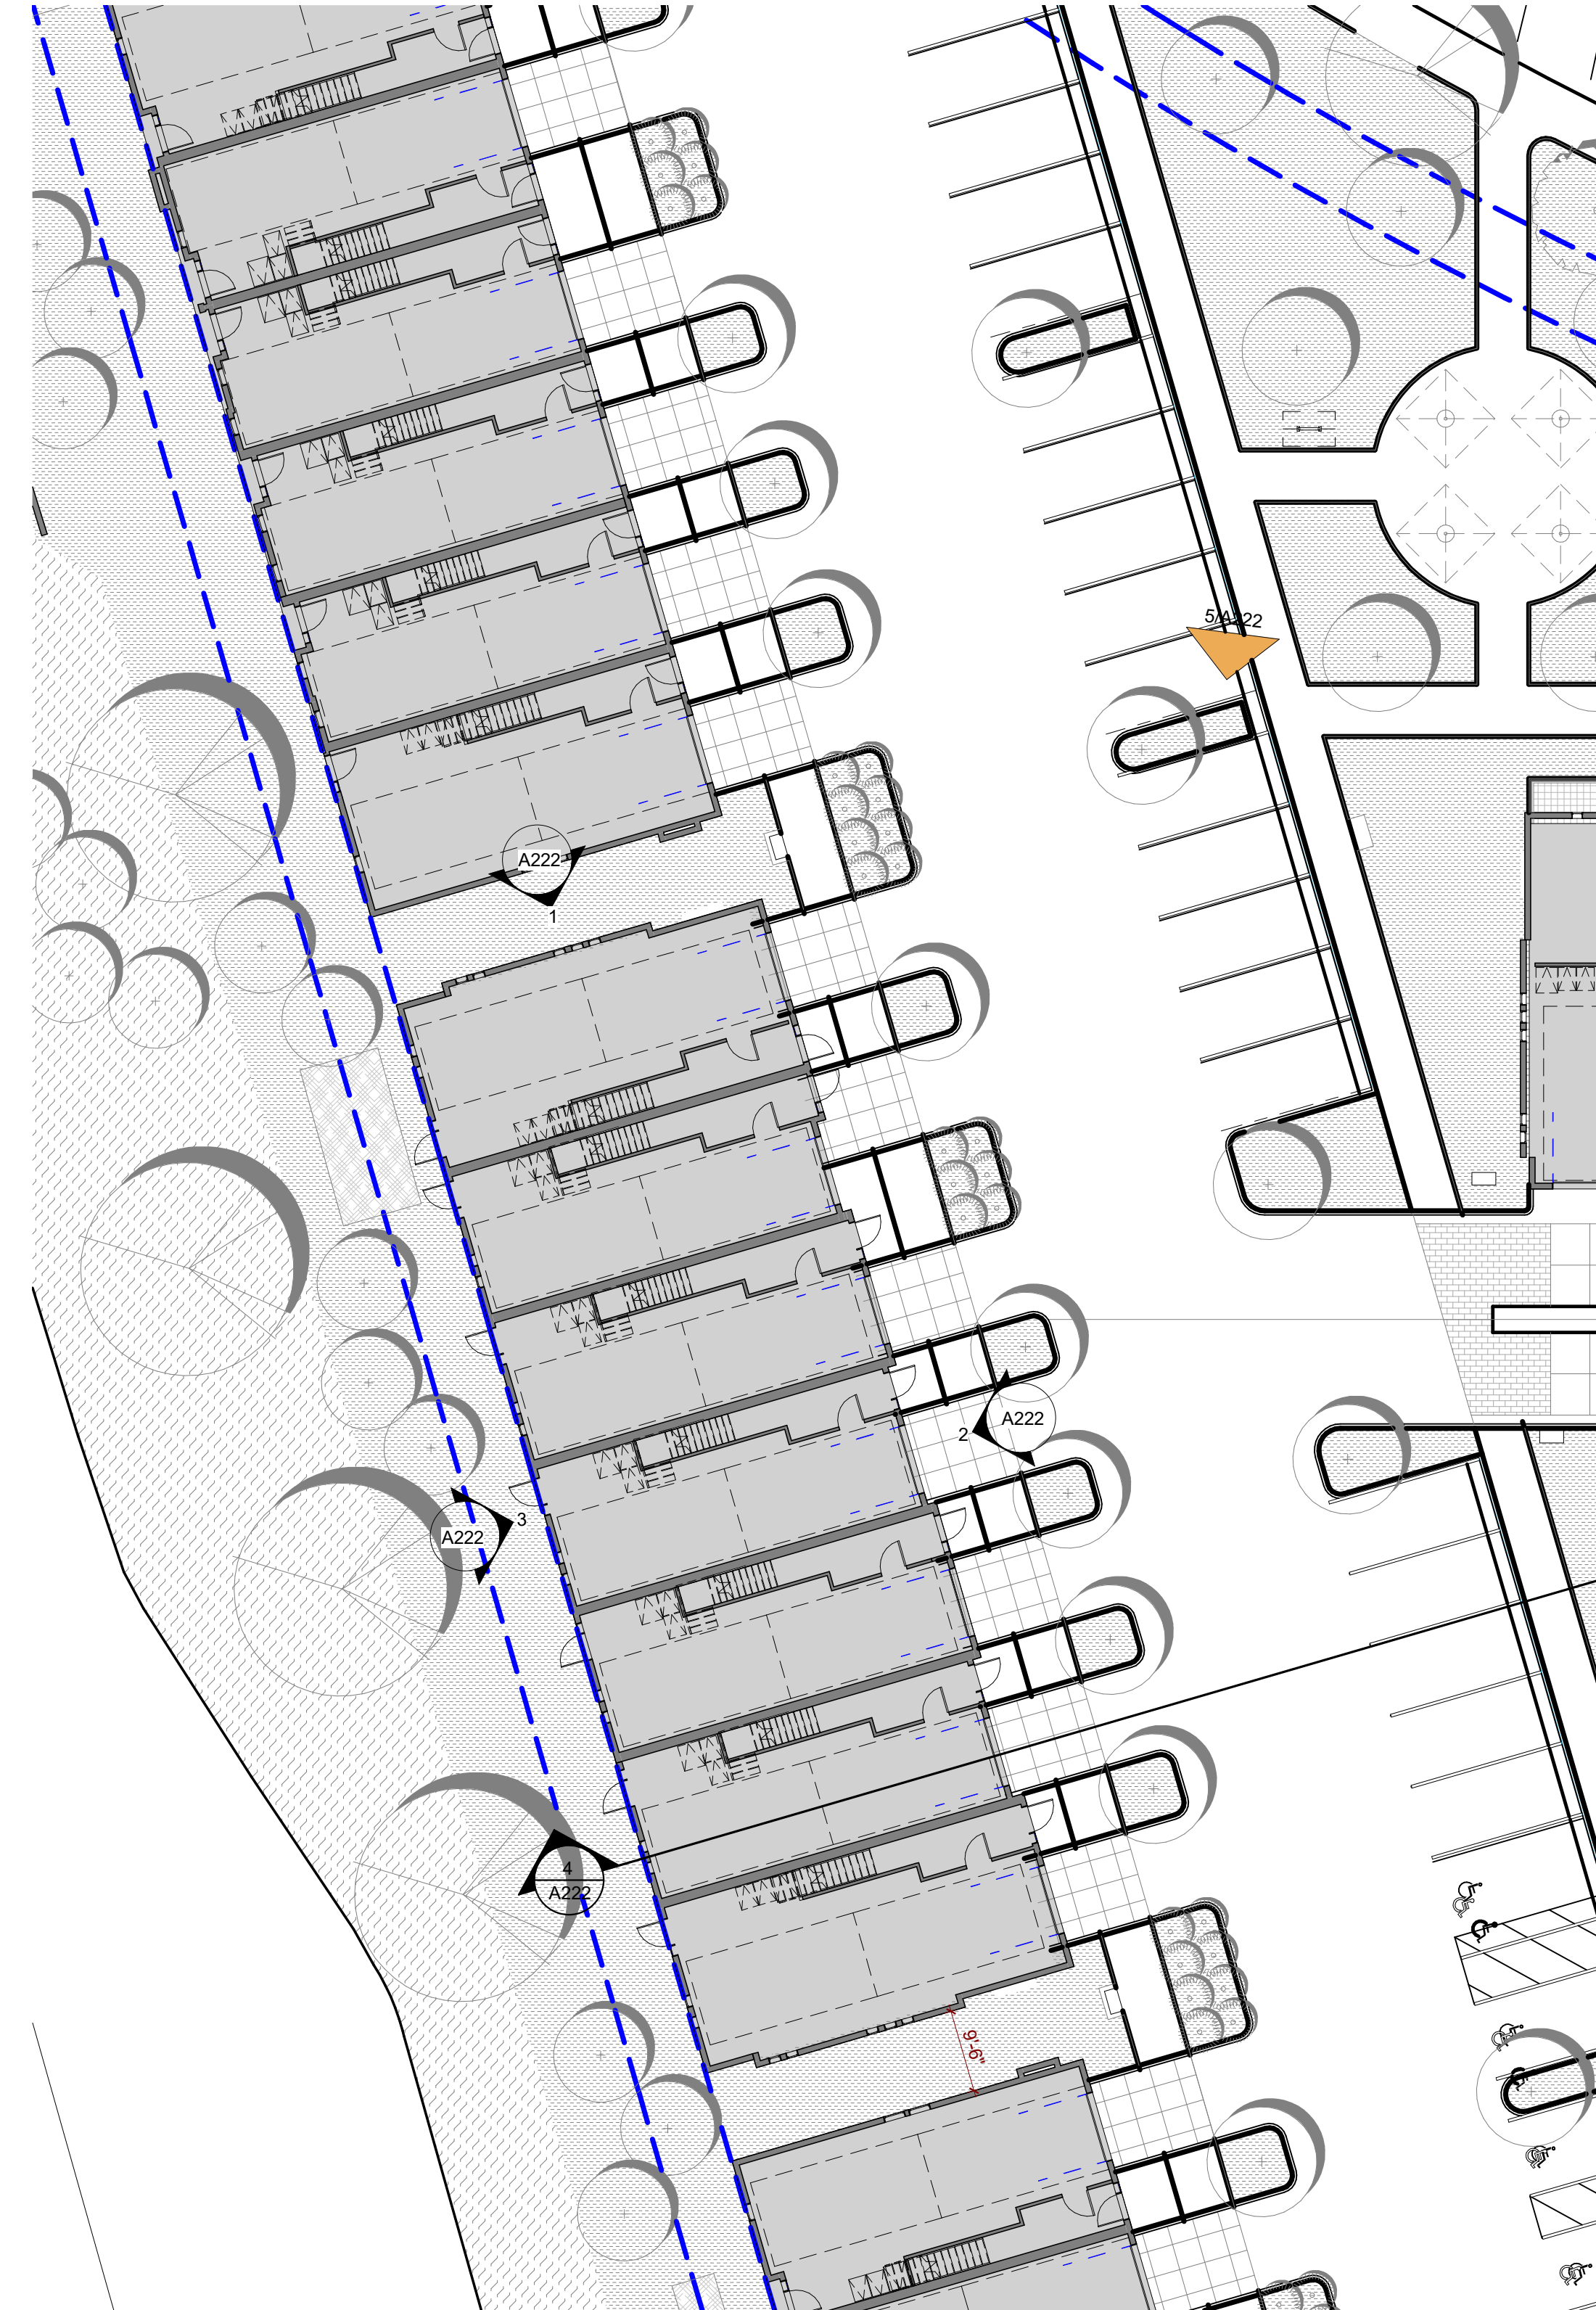

ROWHOUSE 6 UNIT FLOOR PLAN - LEVEL 1

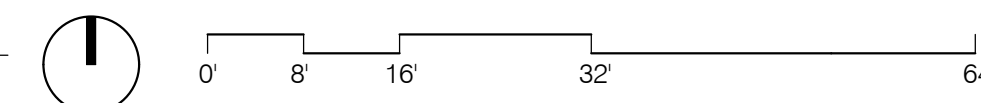

ARCHITECTURE INC
1645 NW HOYT
PORTLAND OREGON 97209
503 444 2200

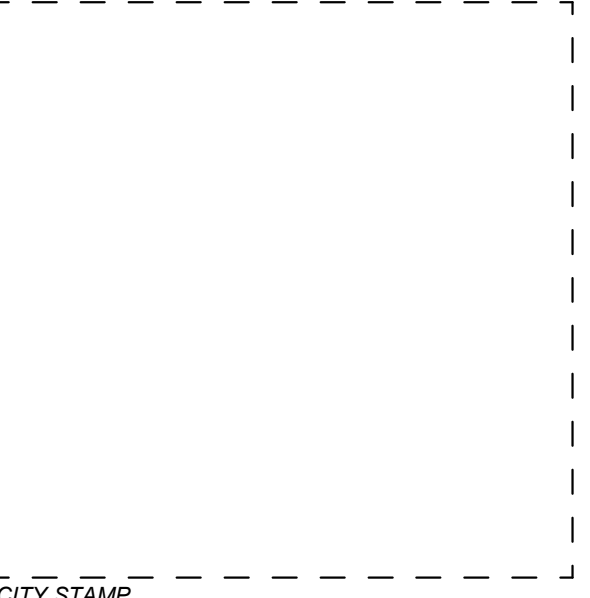

WESTPORT CUPERTINO

KT URBAN
21267 STEVENS CREEK
BLVD, CUPERTINO, CA

PROJECT NO.: 14148
DRAWN: Author
DATE: 2018 MAY 17
SITE PLAN APPLICATION

REVISION: DESCRIPTION
**PRELIMINARY,
NOT FOR
CONSTRUCTION**

REPRODUCTION OF THIS DRAWING IS EXPRESSLY FORBIDDEN WITHOUT THE SPECIFIC WRITTEN PERMISSION OF C2K ARCHITECTURE INC. THIS DRAWING IS ONLY CONDITIONALLY VALID, AND WITHOUT RECEIPT OR POSSESSION THEREOF COPIES OR TRANSFERS ANY RIGHT TO OR LICENSE TO USE THE SUBJECT MATTER OF THIS DRAWING OR ANY TECHNICAL INFORMATION HEREIN TO ANY OTHER PARTY TO REPRODUCE THIS DRAWING OR PART THEREOF, WITHOUT THE WRITTEN AUTHORIZATION OF C2K ARCHITECTURE INC.

SITE PLAN APPLICATION

SHEET TITLE:
ELEVATION AND SECTION
ROWHOUSE

SHEET NO.:
A222