



ARCHITECTURE INC
 1645 NW HOYT
 PORTLAND OREGON 97209
 503 444 2200

- LEGEND:
- LANDSCAPE AREA
 - OPEN SPACE AREA
 - RESIDENTIAL AREA
 - RETAIL WITH RESIDENTIAL ABOVE
 - PROPOSED MAILBOXES
 - PROPOSED SHORT TERM BICYCLE PARKING
 - OUTLINE OF PARKING GARAGE BELOW



WESTPORT CUPERTINO

KT URBAN
 21267 STEVENS CREEK BLVD, CUPERTINO, CA

PROJECT NO.: 14148
 DRAWN: Author
 DATE: 2018 MAY 17
 SITE PLAN APPLICATION


REVISION: DESCRIPTION:
**PRELIMINARY,
 NOT FOR
 CONSTRUCTION**

REPRODUCTION OF THIS DRAWING IS EXPRESSLY FORBIDDEN WITHOUT THE SPECIFIC WRITTEN PERMISSION OF C2K ARCHITECTURE INC. THIS DRAWING IS ONLY CONDITIONALLY VALID, AND WITHOUT RECEIPT OR POSSESSION THEREOF, COPIES OR TRANSFERS ANY RIGHT TO OR LICENSE TO USE THE SUBJECT MATTER OF THIS DRAWING OR ANY TECHNICAL INFORMATION SHOWN THEREON NOR ANY RIGHT TO REPRODUCE THIS DRAWING OR PART THEREOF, WITHOUT THE WRITTEN AUTHORIZATION OF C2K ARCHITECTURE INC.

SITE PLAN APPLICATION

SHEET TITLE:
SITE PLAN

SHEET NO.:
A001

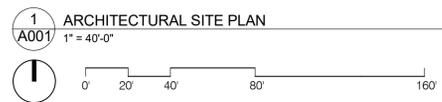

C:\Users\soh\OneDrive\Documents\14148_Westport-Mixed Use_CENTRAL_soh\shaber.rvt

5/15/2018 4:03:13 PM




BICYCLE PARKING MATRIX			
GARAGE :	PROVIDED PARKING:	TYPE:	NOTES:
BUILDING 1 - RETAIL: SHORT TERM LONG TERM	4 SPACES 14 SPACES	CLASS II CLASS I	LOCATED ADJACENT TO BUILDING LOCATED IN SECURE BIKE ROOM IN BLDG.
BUILDING 2 - RETAIL SHORT TERM LONG TERM	1 SPACES 3 SPACES	CLASS II CLASS I	LOCATED ADJACENT TO BUILDING LOCATED IN SECURE BIKE ROOM IN BLDG.
BUILDING 1 - RESIDENTIAL:	9 SPACES	CLASS I	LOCATED IN SECURE BIKE ROOM IN BLDG.
BUILDING 2 - RESIDENTIAL:	3 SPACES	CLASS I	LOCATED IN SECURE BIKE ROOM IN BLDG.
TOTAL:	34 SPACES		

AUTO PARKING MATRIX				
USE:	REQUIRED PARKING:	SIZE:	PROVIDED PARKING:	NOTES:
BUILDING 1 - RETAIL ACCESSIBLE - CAR ACCESSIBLE - VAN	66 SPACES 2 SPACES 1 SPACES	UNI-SIZE 9'X18' 12'X18'	66 SPACES 2 SPACES 1 SPACES	LOCATED AT GRADE. LOCATED AT GRADE. LOCATED AT GRADE.
BUILDING 2 - RETAIL : ACCESSIBLE - CAR ACCESSIBLE - VAN	14 SPACES 0 SPACES 1 SPACES	UNI-SIZE 9'X18' 12'X18'	14 SPACES 0 SPACES 1 SPACES	LOCATED AT GRADE. LOCATED AT GRADE. LOCATED AT GRADE.
BUILDING 1 - RESIDENTIAL: ACCESSIBLE - CAR ACCESSIBLE - VAN	86 COVERED/ 86 OPEN 3 SPACES 1 SPACES	9.5'X20' 9.5'X20' 9'X18'	172 SPACES (86 TANDEM) 3 SPACES (SINGLE) 3 TANDEM SPACES 1 TANDEM SPACE	ASSIGNED SPACES. LOCATED IN GARAGE. LOCATED IN GARAGE. LOCATED IN GARAGE. LOCATED IN GARAGE.
BUILDING 2 - RESIDENTIAL: ACCESSIBLE - CAR ACCESSIBLE - VAN	30 COVERED/ 30 OPEN 1 SPACES 1 SPACES	9.5'X20' 9'X18' 12'X18'	60 SPACES (30 TANDEM) 1 TANDEM SPACES 1 TANDEM SPACE	ASSIGNED SPACES. LOCATED IN GARAGE. LOCATED IN GARAGE. LOCATED IN GARAGE.
TOWNHOUSES / ROWHOUSES ACCESSIBLE COVERED ACCESSIBLE OPEN - CAR ACCESSIBLE OPEN - VAN	176 COVERED/ 70.4 OPEN 4 SPACES 3 SPACES 1 SPACES	10X20 12'X18' 9'X18' 12'X18'	176 COVERED / 71 OPEN 4 SPACES 3 SPACES 1 SPACE	COVERED LOCATED IN GARAGES IN UNITS, OPEN LOCATED AT GRADE. IN GARAGE IN ACCESSIBLE UNIT. LOCATED AT GRADE. LOCATED AT GRADE.
TOTAL:	559 SPACES		561 SPACES	



1645 NW HOYT
PORTLAND OREGON 97209
503 444 2200

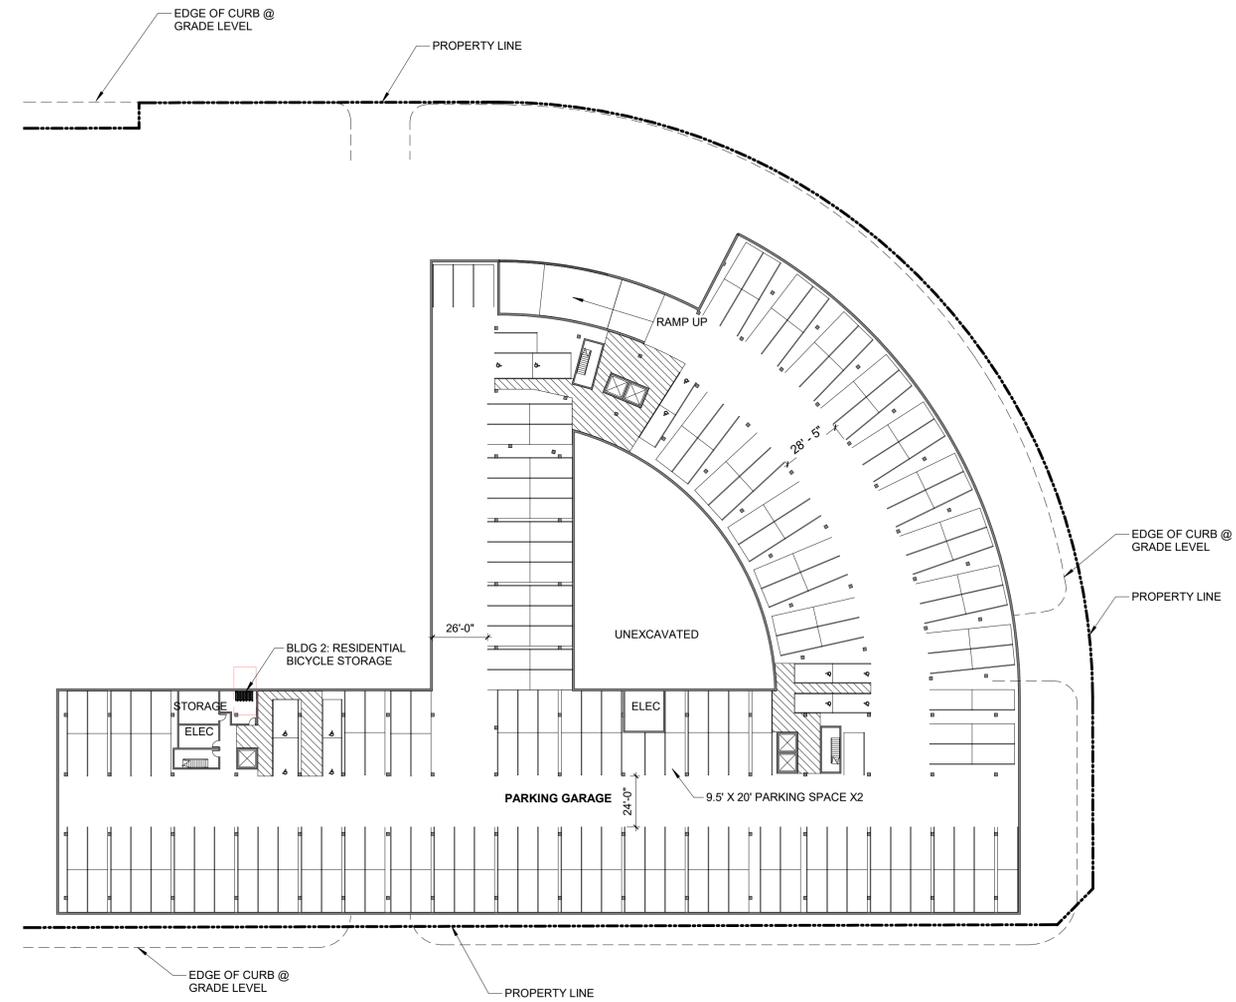

WESTPORT CUPERTINO

KT URBAN
21267 STEVENS CREEK
BLVD, CUPERTINO, CA

PROJECT NO.: 14148
DRAWN: Author
DATE: 2018 MAY 17
SITE PLAN APPLICATION
REVISION: DESCRIPTION:


**PRELIMINARY,
NOT FOR
CONSTRUCTION**

SITE PLAN APPLICATION

REPRODUCTION OF THIS DRAWING IS EXPRESSLY FORBIDDEN WITHOUT THE SPECIFIC WRITTEN PERMISSION OF C2K ARCHITECTURE INC. THIS DRAWING IS ONLY CONDITIONALLY VALID, AND NEITHER RECEIPT OR POSSESSION THEREOF CONFERES OR TRANSFERS ANY RIGHT TO, OR LICENSE TO USE THE SUBJECT MATTER OF THIS DRAWING OR ANY TECHNICAL INFORMATION SHOWN THEREON NOR ANY RIGHT TO REPRODUCE THIS DRAWING OR PART THEREOF, WITHOUT THE WRITTEN AUTHORIZATION OF C2K ARCHITECTURE INC.

SHEET TITLE:
LEVEL B1 PLAN

SHEET NO.:
A200

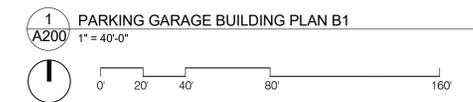

C:\Users\sohlahabi\Documents\14148_Westport-Mixed Use_CENTRAL_sohlahabi.rvt

5/15/2018 4:03:14 PM

GENERAL NOTES - SITE PLAN


1. SEE PROJECT SUMMARY SHEET G202 FOR ZONING AND LAND USE DESIGNATIONS, AND GROSS SITE AREA AND NET SITE AREA.
2. SEE SITE PLAN SETBACKS SHEET G203 FOR SETBACK DIMENSIONS.
3. SEE OPEN SPACE CALCS SHEET G206 FOR OPEN SPACE CALCS.
4. SEE SHEET G202 AND A203 FOR PROJECT PARKING SPACE SUMMARY.
5. SEE LANDSCAPE SHEETS FOR LANDSCAPE AREA INFO.

LEGEND:

-  LANDSCAPE AREA
-  OPEN SPACE AREA
-  RESIDENTIAL AREA
-  RETAIL WITH RESIDENTIAL ABOVE
-  PROPOSED MAILBOXES
-  PROPOSED SHORT TERM BICYCLE PARKING
-  OUTLINE OF PARKING GARAGE BELOW



ARCHITECTURE INC
1645 NW HOYT
PORTLAND OREGON 97209
503 444 2200

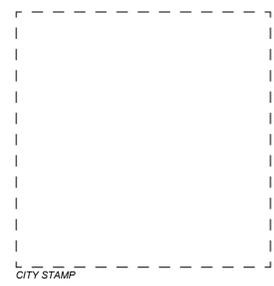

WESTPORT CUPERTINO

KT URBAN
21267 STEVENS CREEK BLVD, CUPERTINO, CA

PROJECT NO.: 14148
DRAWN: Author
DATE: 2018 MAY 17
SITE PLAN APPLICATION



REVISION: DESCRIPTION:
**PRELIMINARY,
NOT FOR
CONSTRUCTION**

REPRODUCTION OF THIS DRAWING IS EXPRESSLY FORBIDDEN WITHOUT THE SPECIFIC WRITTEN PERMISSION OF C2K ARCHITECTURE INC. THIS DRAWING IS ONLY CONDITIONALLY VALID, AND NEITHER RECEIPT OR POSSESSION THEREOF CONFERES OR TRANSFERS ANY RIGHT TO OR LICENSE TO USE THE SUBJECT MATTER OF THIS DRAWING OR ANY TECHNICAL INFORMATION SHOWN THEREON NOR ANY RIGHT TO REPRODUCE THIS DRAWING OR PART THEREOF, WITHOUT THE WRITTEN AUTHORIZATION OF C2K ARCHITECTURE INC.

SITE PLAN APPLICATION

SHEET TITLE:
LEVEL 1 PLAN

SHEET NO.:
A201

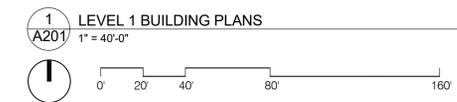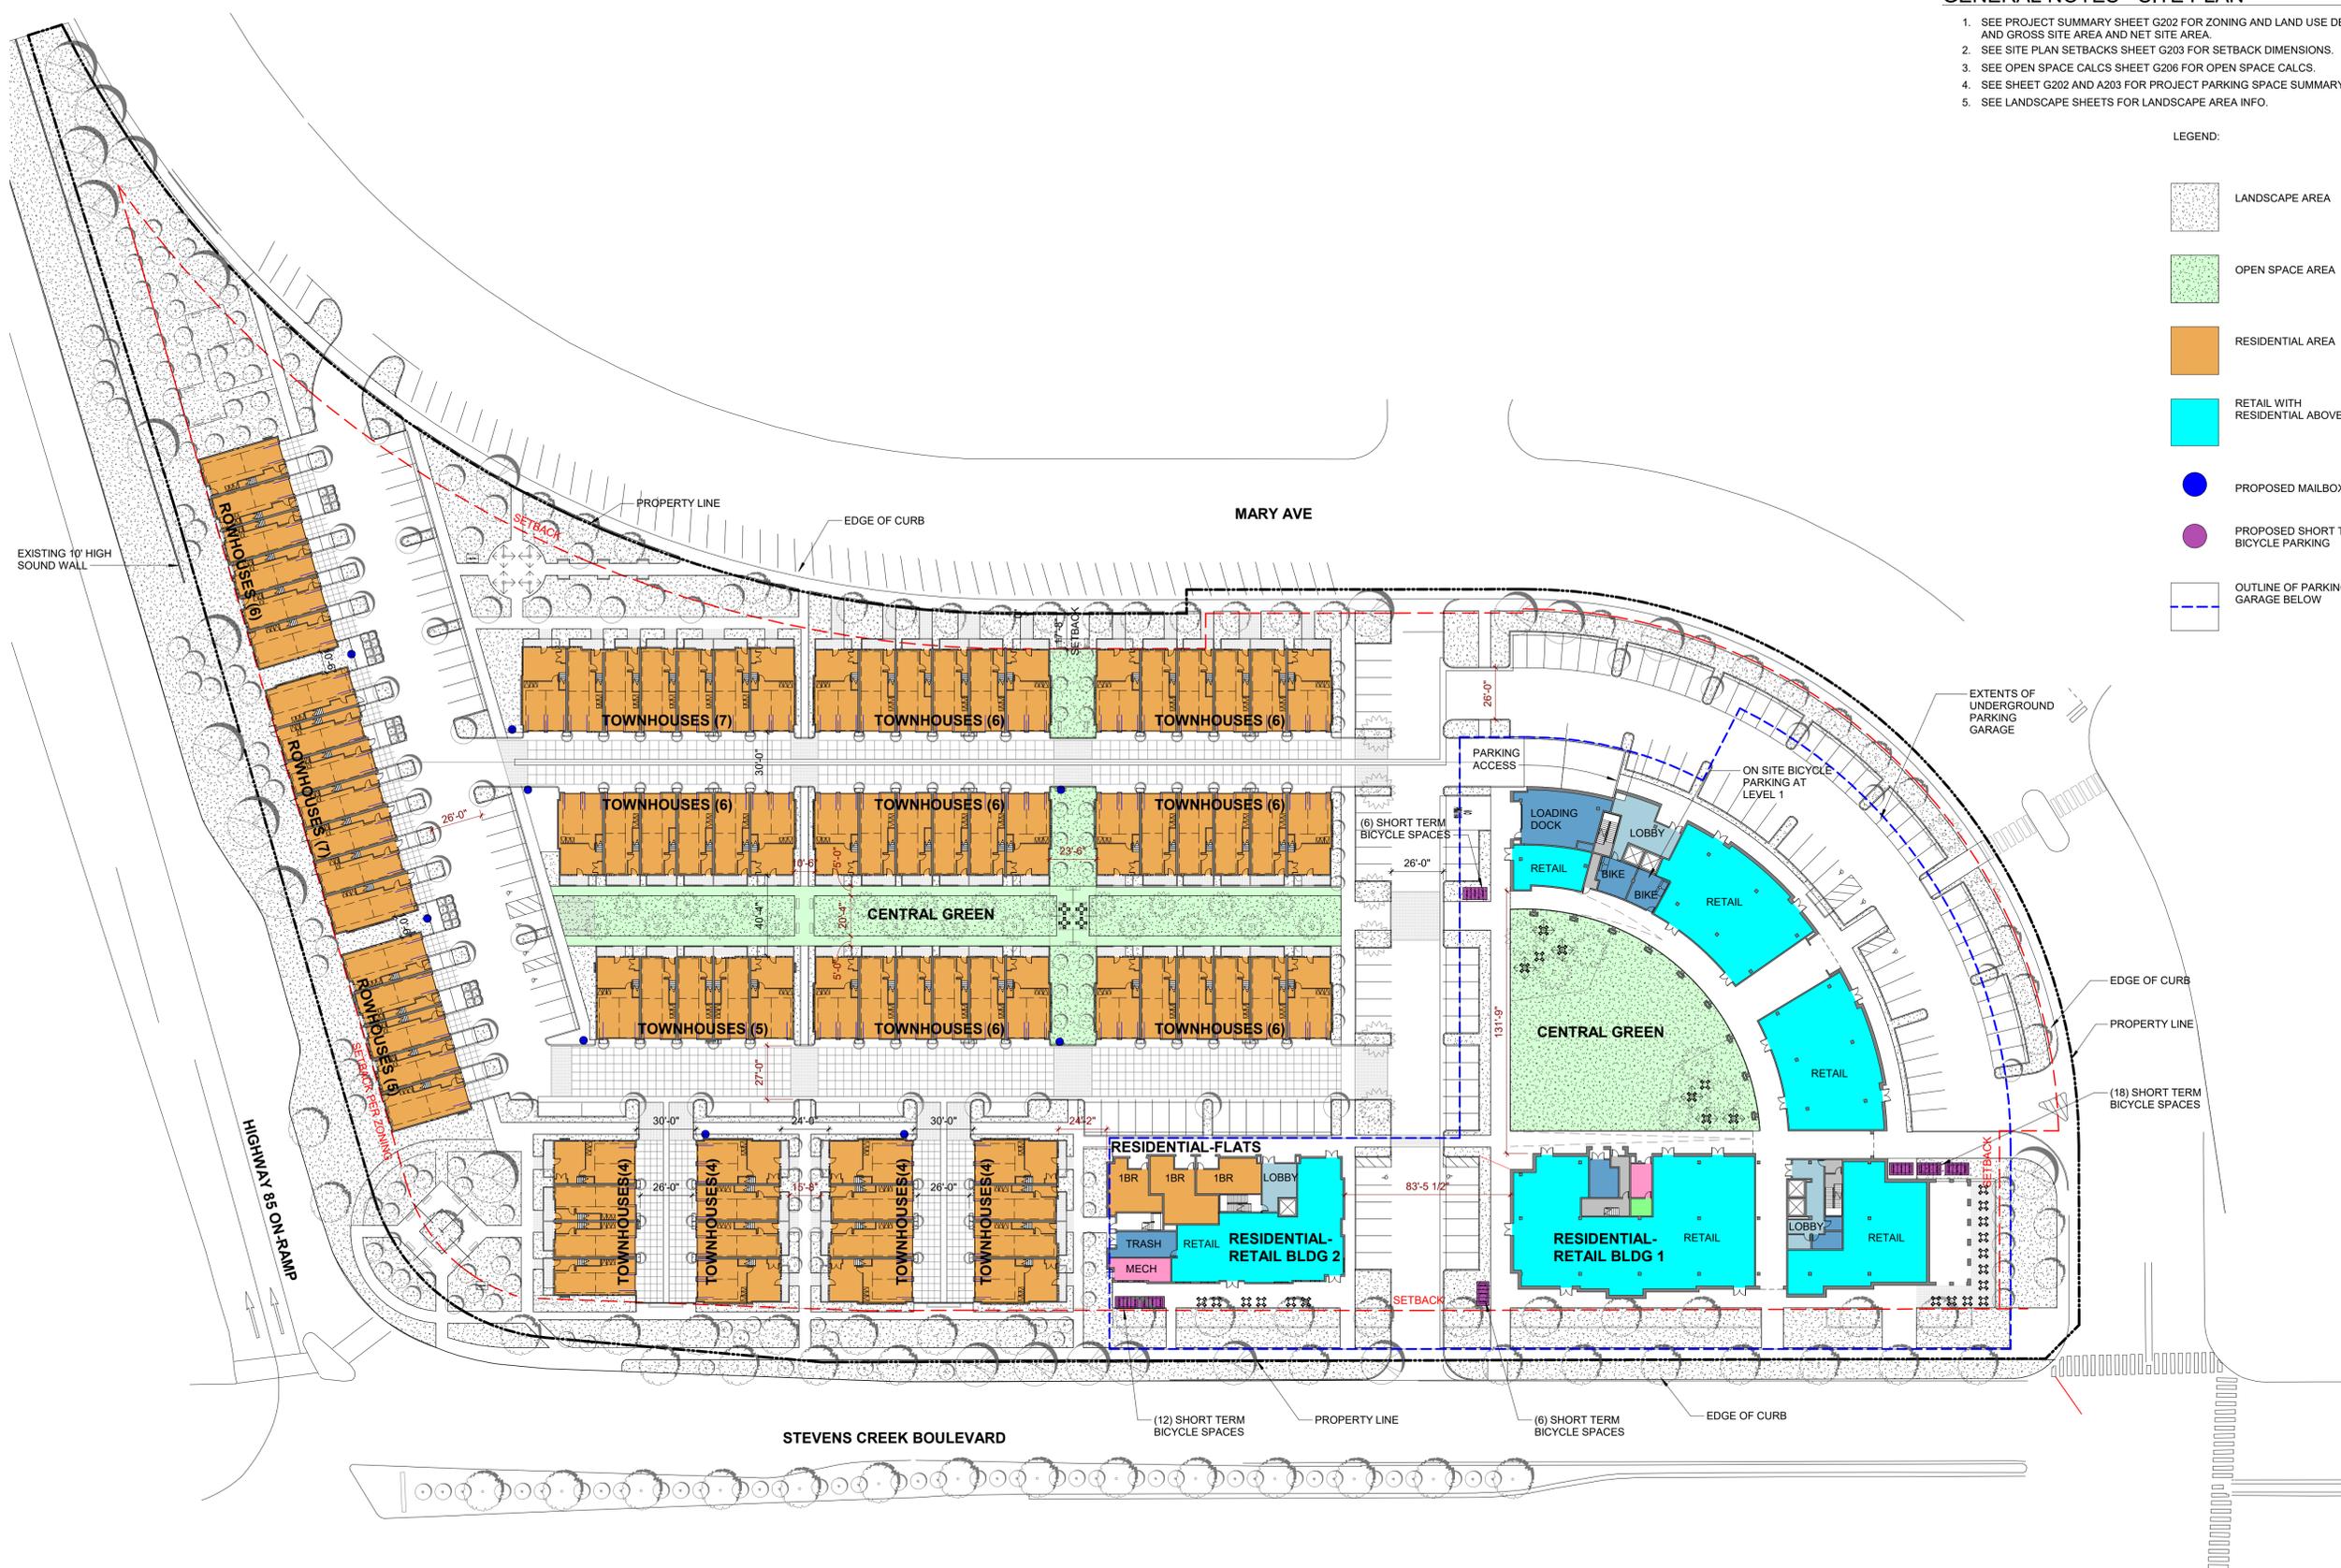

C:\Users\sohlaber\Documents\14148_Westport-Mixed Use_CENTRAL_sohlaber.rvt

5/15/2018 4:03:18 PM

GENERAL NOTES - SITE PLAN


1. SEE PROJECT SUMMARY SHEET G202 FOR ZONING AND LAND USE DESIGNATIONS, AND GROSS SITE AREA AND NET SITE AREA.
2. SEE SITE PLAN SETBACKS SHEET G203 FOR SETBACK DIMENSIONS.
3. SEE OPEN SPACE CALCS SHEET G206 FOR OPEN SPACE CALCS.
4. SEE SHEET G202 AND A203 FOR PROJECT PARKING SPACE SUMMARY.
5. SEE LANDSCAPE SHEETS FOR LANDSCAPE AREA INFO.

LEGEND:

-  LANDSCAPE AREA
-  OPEN SPACE AREA
-  RESIDENTIAL AREA
-  RETAIL WITH RESIDENTIAL ABOVE
-  PROPOSED MAILBOXES
-  PROPOSED SHORT TERM BICYCLE PARKING
-  OUTLINE OF PARKING GARAGE BELOW



ARCHITECTURE INC
1645 NW HOYT
PORTLAND OREGON 97209
503 444 2200

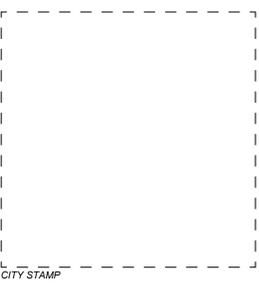

WESTPORT
CUPERTINO

KT URBAN
21267 STEVENS CREEK
BLVD, CUPERTINO, CA

PROJECT NO.: 14148
DRAWN: Author
DATE: 2018 MAY 17
SITE PLAN APPLICATION
REVISION: DESCRIPTION:



**PRELIMINARY,
NOT FOR
CONSTRUCTION**

REPRODUCTION OF THIS DRAWING IS EXPRESSLY FORBIDDEN WITHOUT THE SPECIFIC WRITTEN PERMISSION OF C2K ARCHITECTURE INC. THIS DRAWING IS ONLY CONDITIONALLY VALID, AND WITHOUT RECEIPT OR POSSESSION THEREOF, COPIES OR TRANSFERS ARE NOT TO BE MADE OR LICENSE TO USE THE SUBJECT MATTER OF THIS DRAWING OR ANY TECHNICAL INFORMATION HEREIN TO BE MADE OR LICENSE TO REPRODUCE THIS DRAWING OR PART THEREOF, WITHOUT THE WRITTEN AUTHORIZATION OF C2K ARCHITECTURE INC.

SITE PLAN APPLICATION

SHEET TITLE:
LEVEL 2 PLAN

SHEET NO.:
A202

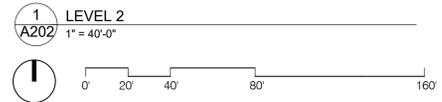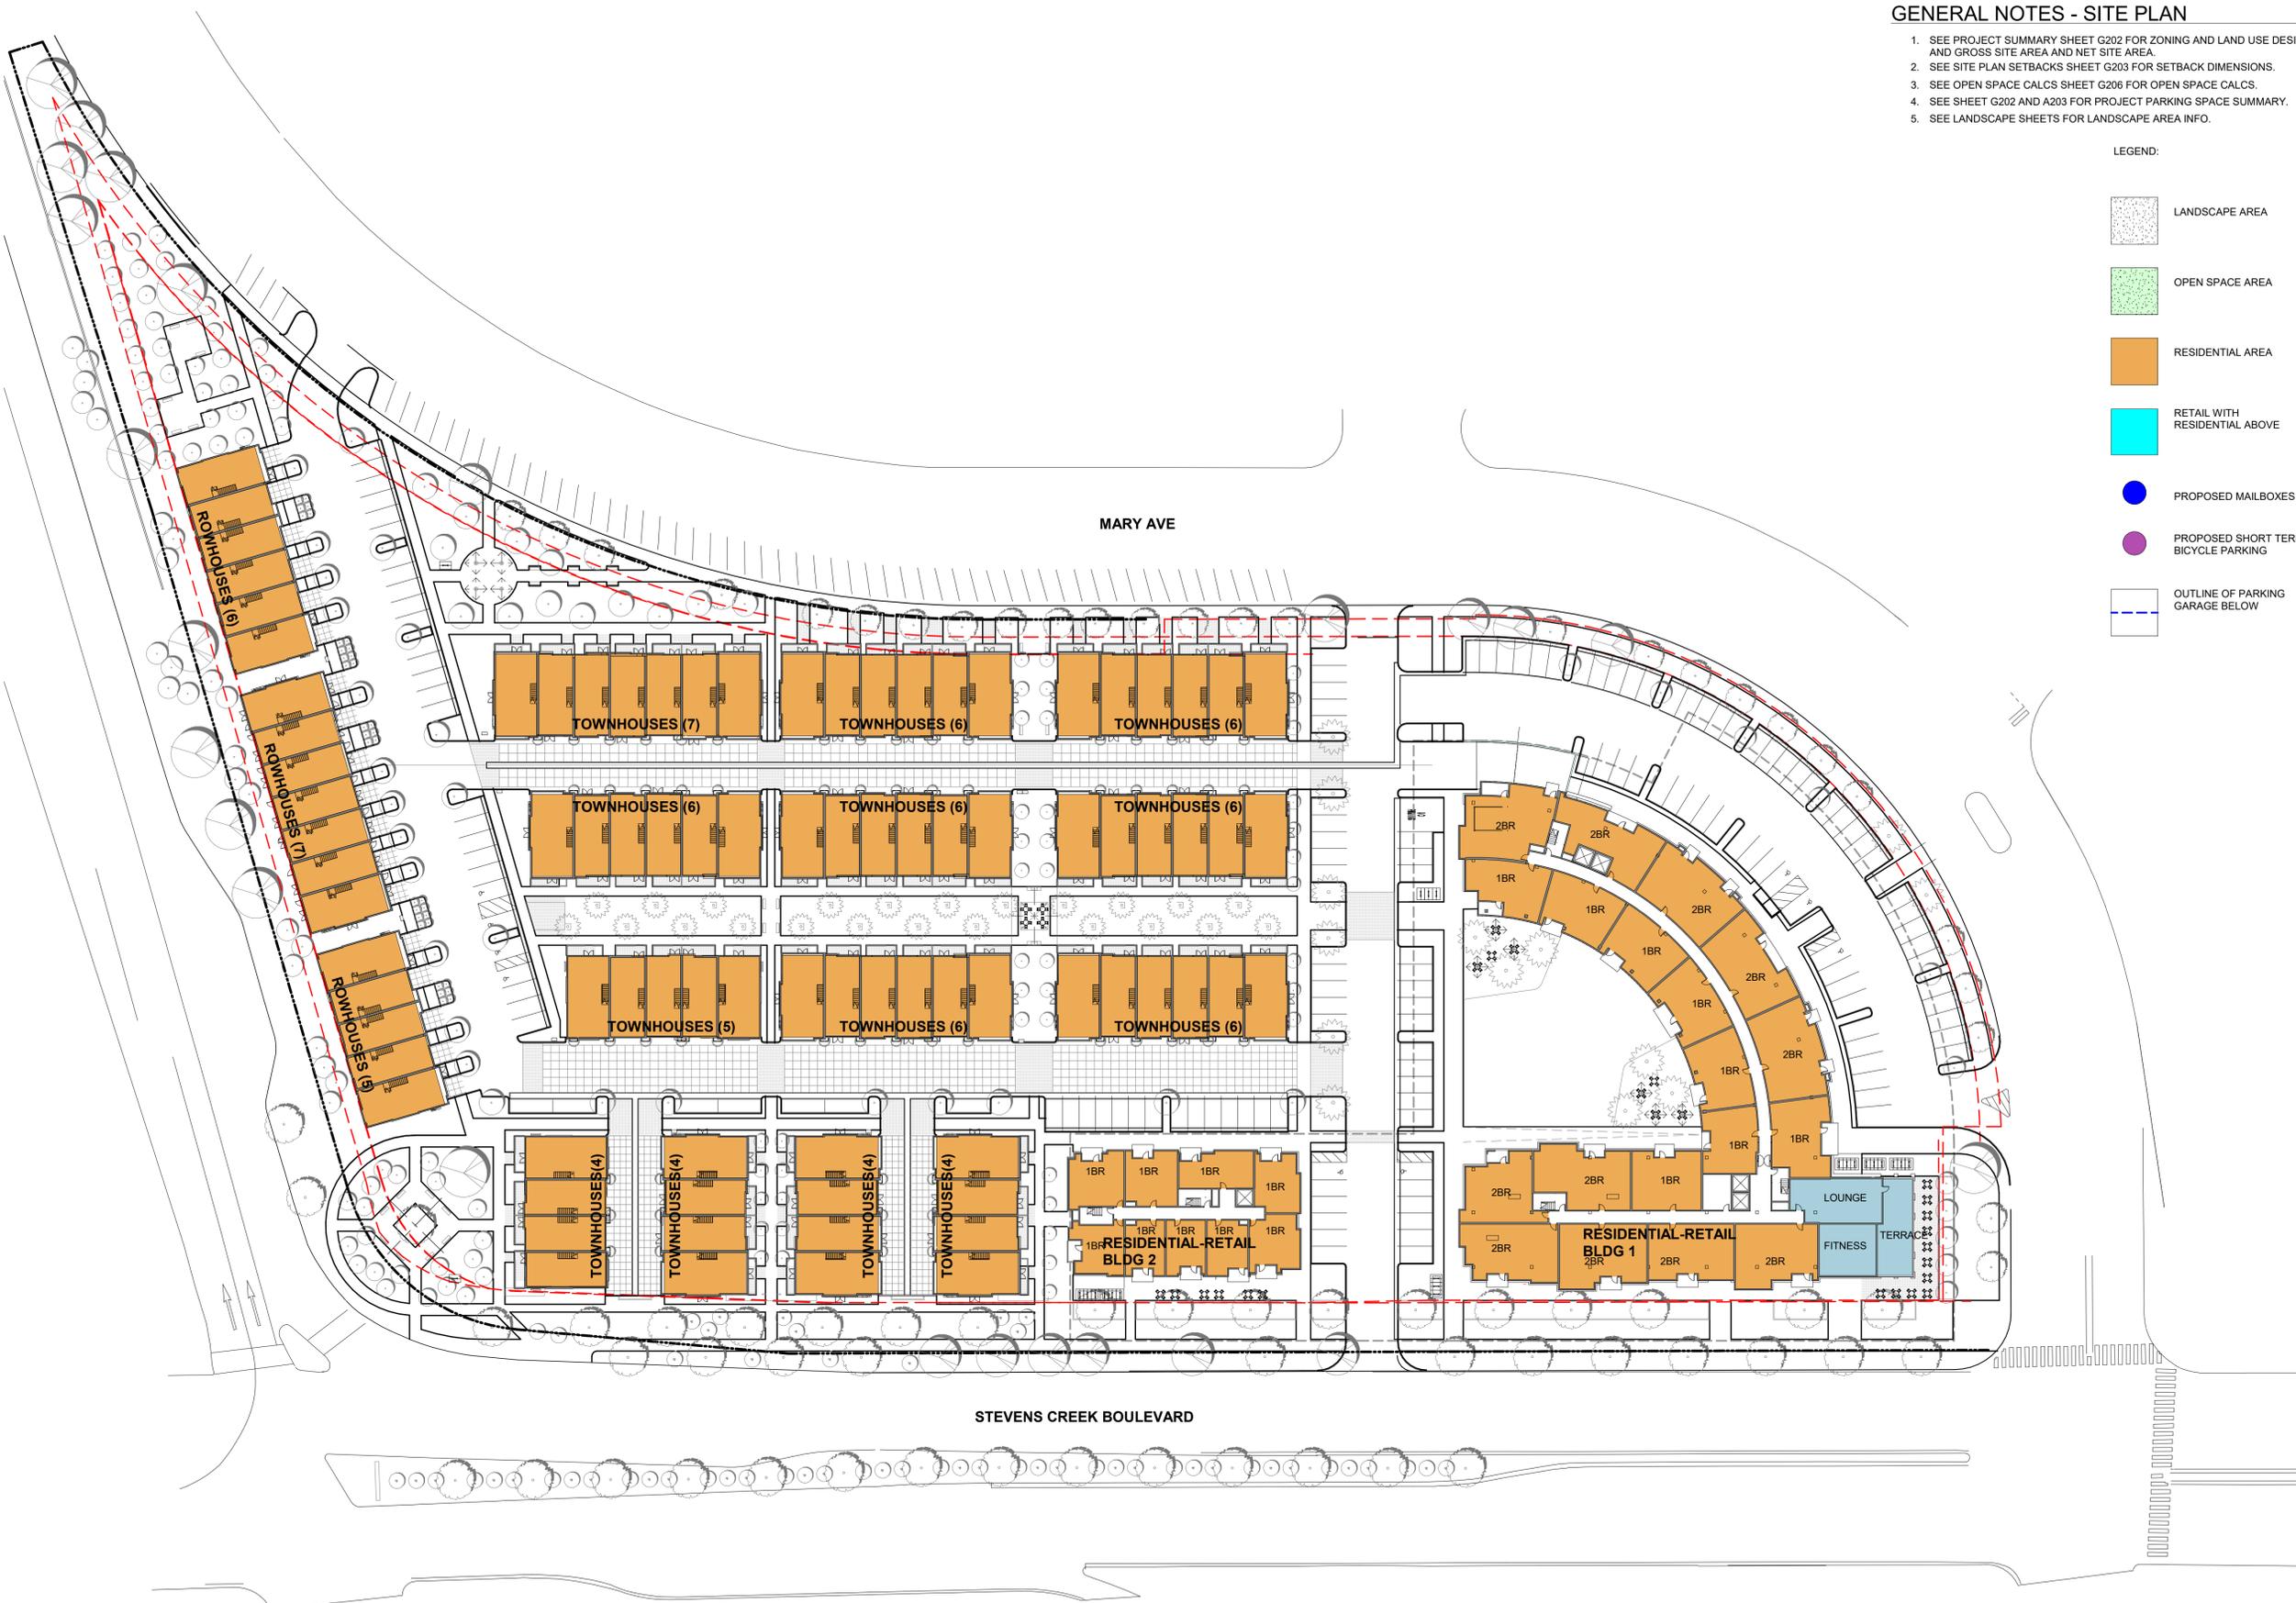

C:\Users\sohlaber\Documents\14148_Westport-Mixed Use_CENTRAL_sohlaber.rvt

5/15/2018 4:03:22 PM

GENERAL NOTES - SITE PLAN


1. SEE PROJECT SUMMARY SHEET G202 FOR ZONING AND LAND USE DESIGNATIONS, AND GROSS SITE AREA AND NET SITE AREA.
2. SEE SITE PLAN SETBACKS SHEET G203 FOR SETBACK DIMENSIONS.
3. SEE OPEN SPACE CALCS SHEET G206 FOR OPEN SPACE CALCS.
4. SEE SHEET G202 AND A203 FOR PROJECT PARKING SPACE SUMMARY.
5. SEE LANDSCAPE SHEETS FOR LANDSCAPE AREA INFO.

LEGEND:

-  LANDSCAPE AREA
-  OPEN SPACE AREA
-  RESIDENTIAL AREA
-  RETAIL WITH RESIDENTIAL ABOVE
-  PROPOSED MAILBOXES
-  PROPOSED SHORT TERM BICYCLE PARKING
-  OUTLINE OF PARKING GARAGE BELOW



ARCHITECTURE INC
1645 NW HOYT
PORTLAND OREGON 97209
503 444 2200

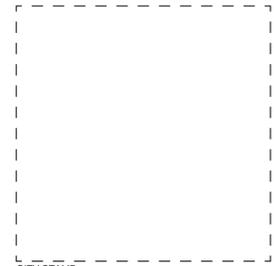

CITY STAMP

WESTPORT CUPERTINO

KT URBAN
21267 STEVENS CREEK BLVD, CUPERTINO, CA

PROJECT NO.: 14148
DRAWN: Author
DATE: 2018 MAY 17
SITE PLAN APPLICATION
REVISION: DESCRIPTION



**PRELIMINARY,
NOT FOR
CONSTRUCTION**

REPRODUCTION OF THIS DRAWING IS EXPRESSLY FORBIDDEN WITHOUT THE SPECIFIC WRITTEN PERMISSION OF C2K ARCHITECTURE INC. THIS DRAWING IS ONLY CONDITIONALLY VALID, AND NEITHER RECEIPT OR POSSESSION THEREOF CONVEYS OR TRANSFERS ANY RIGHT TO, OR LICENSE TO USE THE SUBJECT MATTER OF THE DRAWING OR ANY TECHNICAL INFORMATION HEREIN. THESE ARE ANY RIGHT TO REPRODUCE THIS DRAWING OR PART THEREOF, WITHOUT THE WRITTEN AUTHORIZATION OF C2K ARCHITECTURE INC.

SHEET TITLE:
LEVEL 3 TOWNHOUSES /
ROWHOUSES, LEVELS 3-5
BLDG 1, LEVELS 3-4 BLDG 2

SHEET NO.:
A203

SITE PLAN APPLICATION

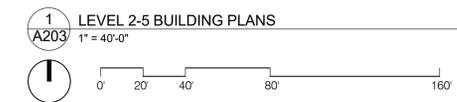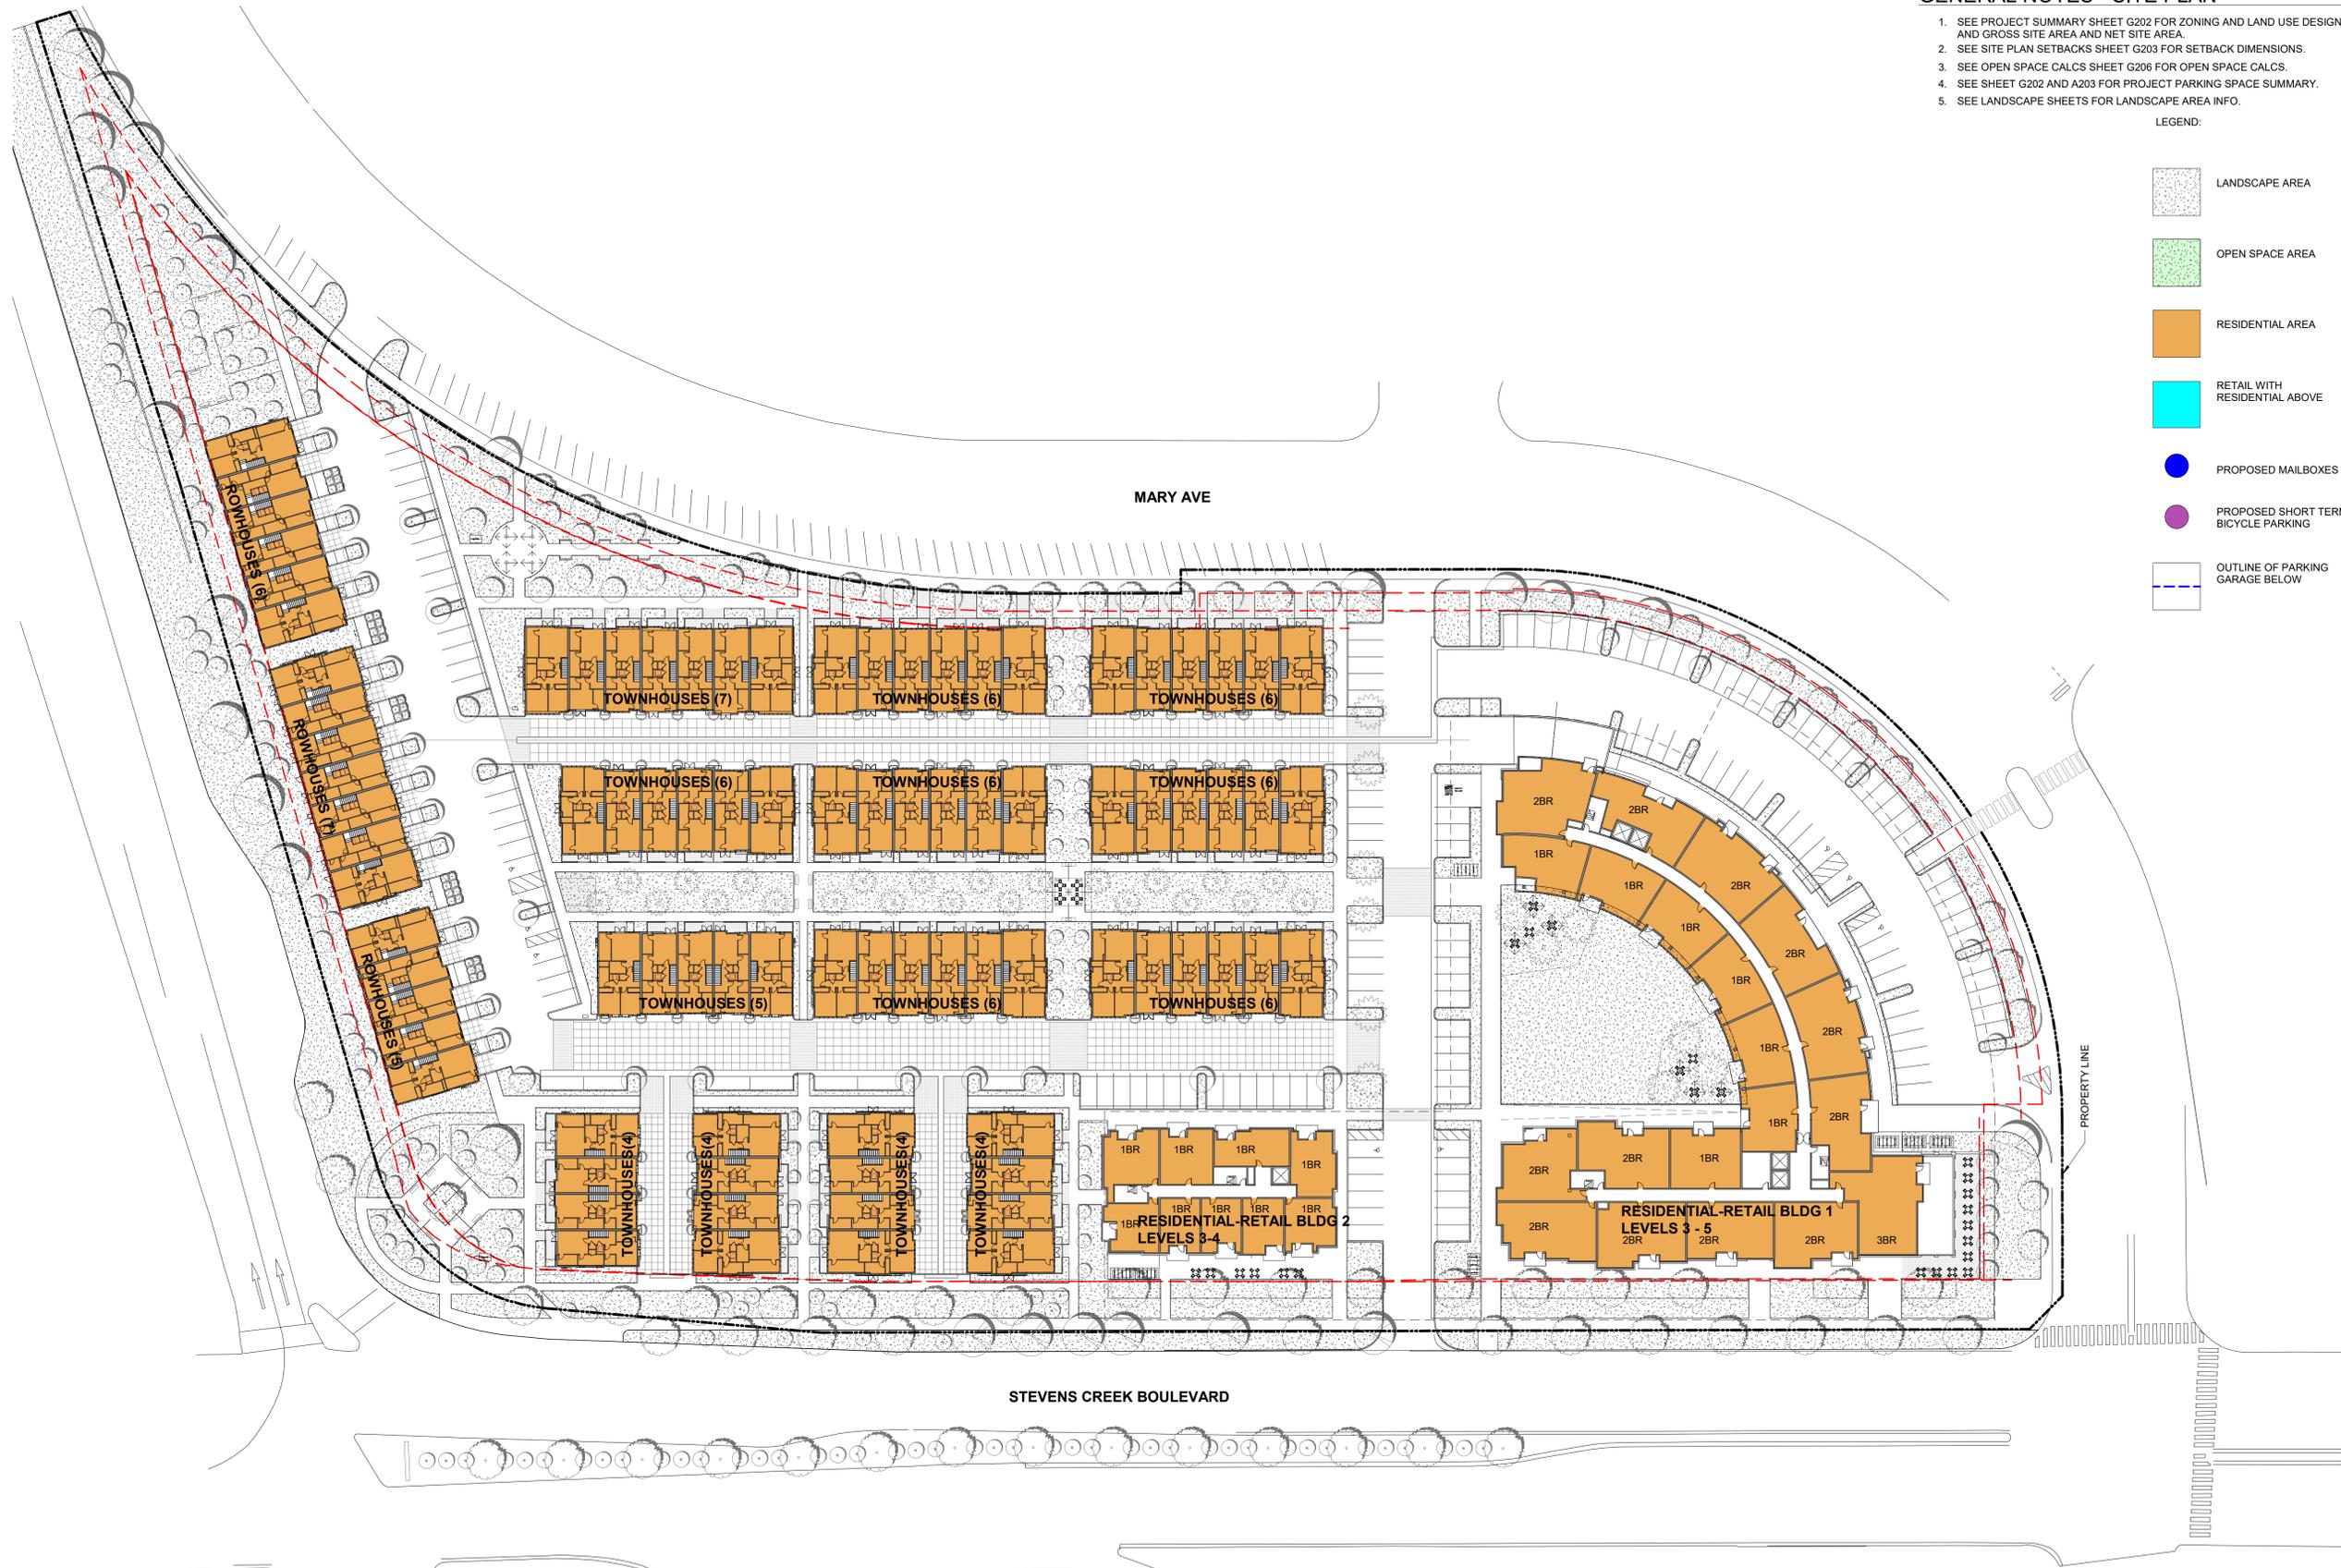

GENERAL NOTES - SITE PLAN


1. SEE PROJECT SUMMARY SHEET G202 FOR ZONING AND LAND USE DESIGNATIONS, AND GROSS SITE AREA AND NET SITE AREA.
2. SEE SITE PLAN SETBACKS SHEET G203 FOR SETBACK DIMENSIONS.
3. SEE OPEN SPACE CALCS SHEET G206 FOR OPEN SPACE CALCS.
4. SEE SHEET G202 AND A203 FOR PROJECT PARKING SPACE SUMMARY.
5. SEE LANDSCAPE SHEETS FOR LANDSCAPE AREA INFO.

LEGEND:

-  LANDSCAPE AREA
-  OPEN SPACE AREA
-  RESIDENTIAL AREA
-  RETAIL WITH RESIDENTIAL ABOVE
-  PROPOSED MAILBOXES
-  PROPOSED SHORT TERM BICYCLE PARKING
-  OUTLINE OF PARKING GARAGE BELOW



ARCHITECTURE INC
 1645 NW HOYT
 PORTLAND OREGON 97209
 503 444 2200

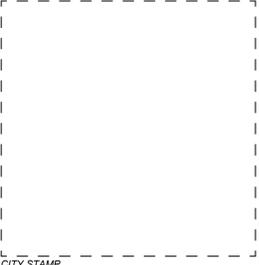

CITY STAMP

**WESTPORT
 CUPERTINO**

KT URBAN

**21267 STEVENS CREEK
 BLVD, CUPERTINO, CA**

PROJECT NO.: 14148
 DRAWN: Author
 DATE: 2018 MAY 17
 SITE PLAN APPLICATION

REVISION: DESCRIPTION:


**PRELIMINARY,
 NOT FOR
 CONSTRUCTION**

SITE PLAN APPLICATION


REPRODUCTION OF THIS DRAWING IS EXPRESSLY FORBIDDEN WITHOUT THE SPECIFIC WRITTEN PERMISSION OF C2K ARCHITECTURE INC. THIS DRAWING IS ONLY CONDITIONALLY VALID, AND WITHOUT RECEIPT OR POSSESSION THEREOF, COPIERS OR TRANSFERS ANY RIGHT TO OR LICENSE TO USE THE SUBJECT MATTER OF THIS DRAWING OR ANY TECHNICAL INFORMATION SHOWN THEREON FOR ANY RIGHT TO REPRODUCE THIS DRAWING OR PART THEREOF, WITHOUT THE WRITTEN AUTHORIZATION OF C2K ARCHITECTURE INC.

SHEET TITLE:
LEVEL 6 PLAN

SHEET NO.:
A206

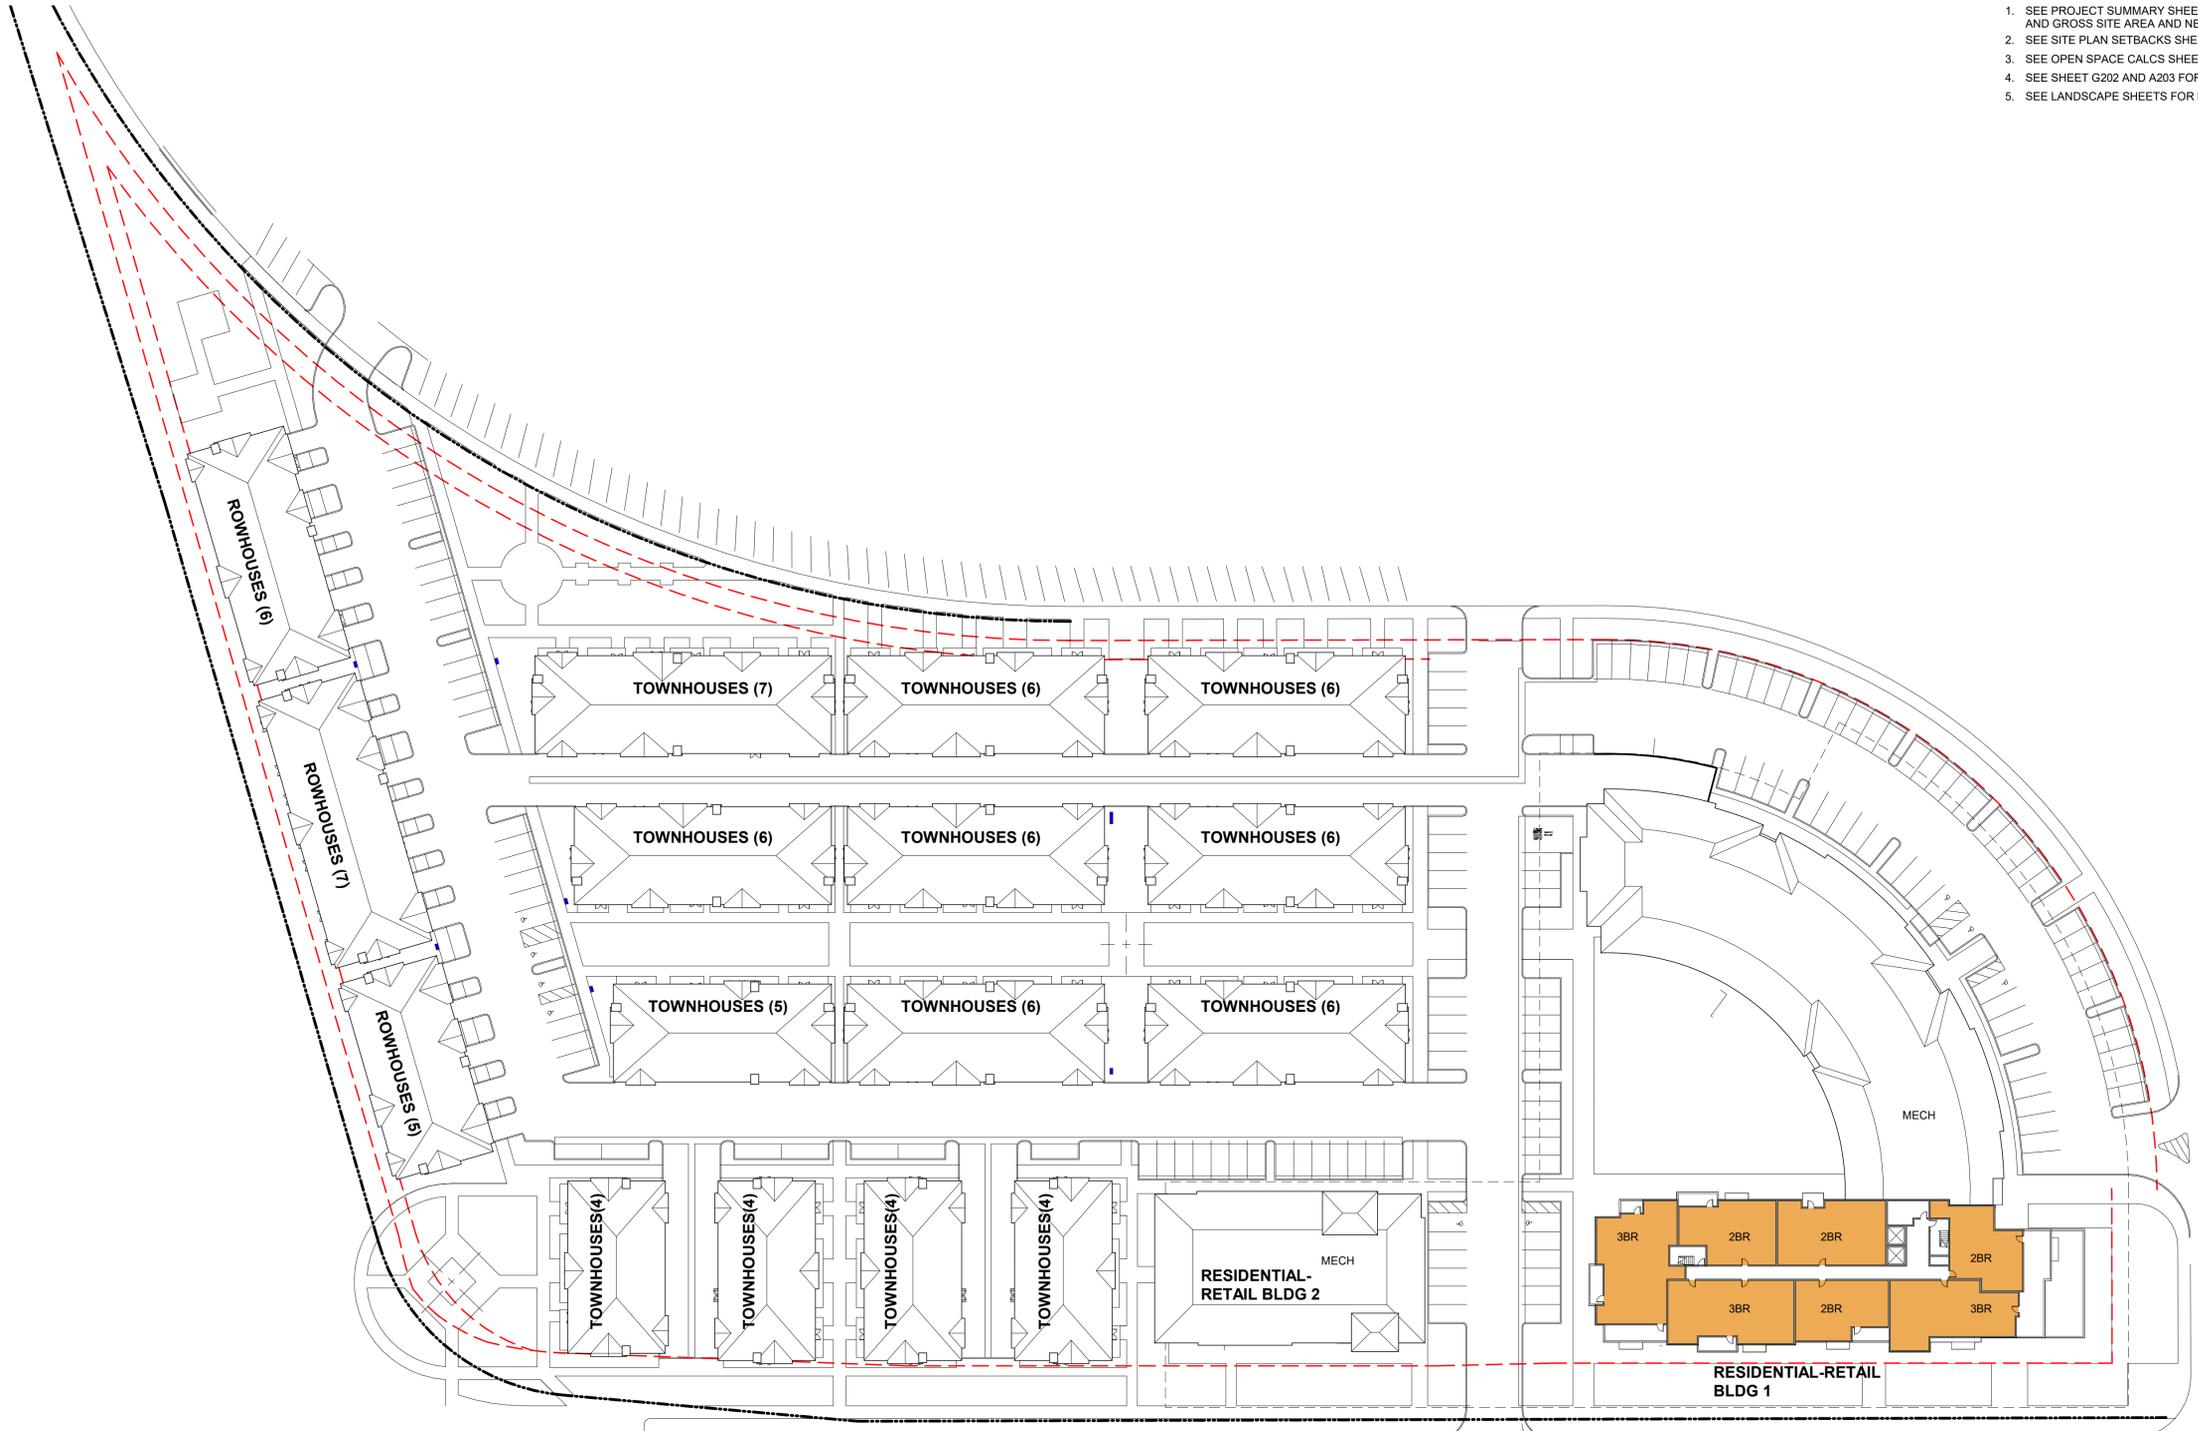

STEVENS CREEK BOULEVARD

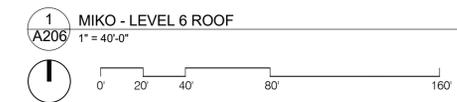

C:\Users\sohlaber\Documents\14148_Westport-Mixed Use_CENTRAL_sohlaber.rvt

5/15/2018 4:03:31 PM



ARCHITECTURE INC
 1645 NW HOYT
 PORTLAND OREGON 97209
 503 444 2200



1 MARY AVE. STREET ELEVATION - NORTH
 A210 1" = 40'-0"




2 STEVENS CREEK BLVD. STREET ELEVATION - SOUTH
 A210 1" = 40'-0"



3 INTERSTATE 85 STREET ELEVATION - WEST
 A210 1" = 40'-0"



4 MARY AVE. STREET ELEVATION - EAST
 A210 1" = 40'-0"

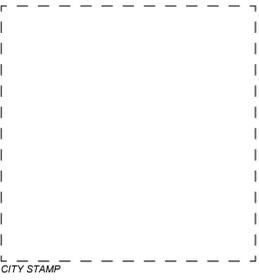

CITY STAMP

WESTPORT CUPERTINO

KT URBAN
 21267 STEVENS CREEK
 BLVD, CUPERTINO, CA

PROJECT NO.: 14148
 DRAWN: Author
 DATE: 2018 MAY 17
 SITE PLAN APPLICATION

REVISION: DESCRIPTION:

**PRELIMINARY,
NOT FOR
CONSTRUCTION**

REPRODUCTION OF THIS DRAWING IS EXPRESSLY FORBIDDEN WITHOUT THE SPECIFIC WRITTEN PERMISSION OF C2K ARCHITECTURE INC. THIS DRAWING IS ONLY CONDITIONALLY VALID, AND NEITHER RECEIPT OR POSSESSION THEREOF CONFER OR TRANSFERS ANY RIGHT TO OR LICENSE TO USE THE SUBJECT MATTER OF THIS DRAWING OR ANY TECHNICAL INFORMATION SHOWN THEREON FOR ANY RIGHT TO REPRODUCE THIS DRAWING OR PART THEREOF, WITHOUT THE WRITTEN AUTHORIZATION OF C2K ARCHITECTURE INC.

SITE PLAN APPLICATION

SHEET TITLE:
 ELEVATIONS - SITE

SHEET NO.:
A210

C:\Users\sohlaber\Documents\14148_Westport-Mixed Use_CENTRAL_sohlaber.rvt

5/15/2018 4:03:46 PM