




CEMENT PLASTER COATING
FINISH COLORS



INSULATED GLASS WITH LOW E
COATING

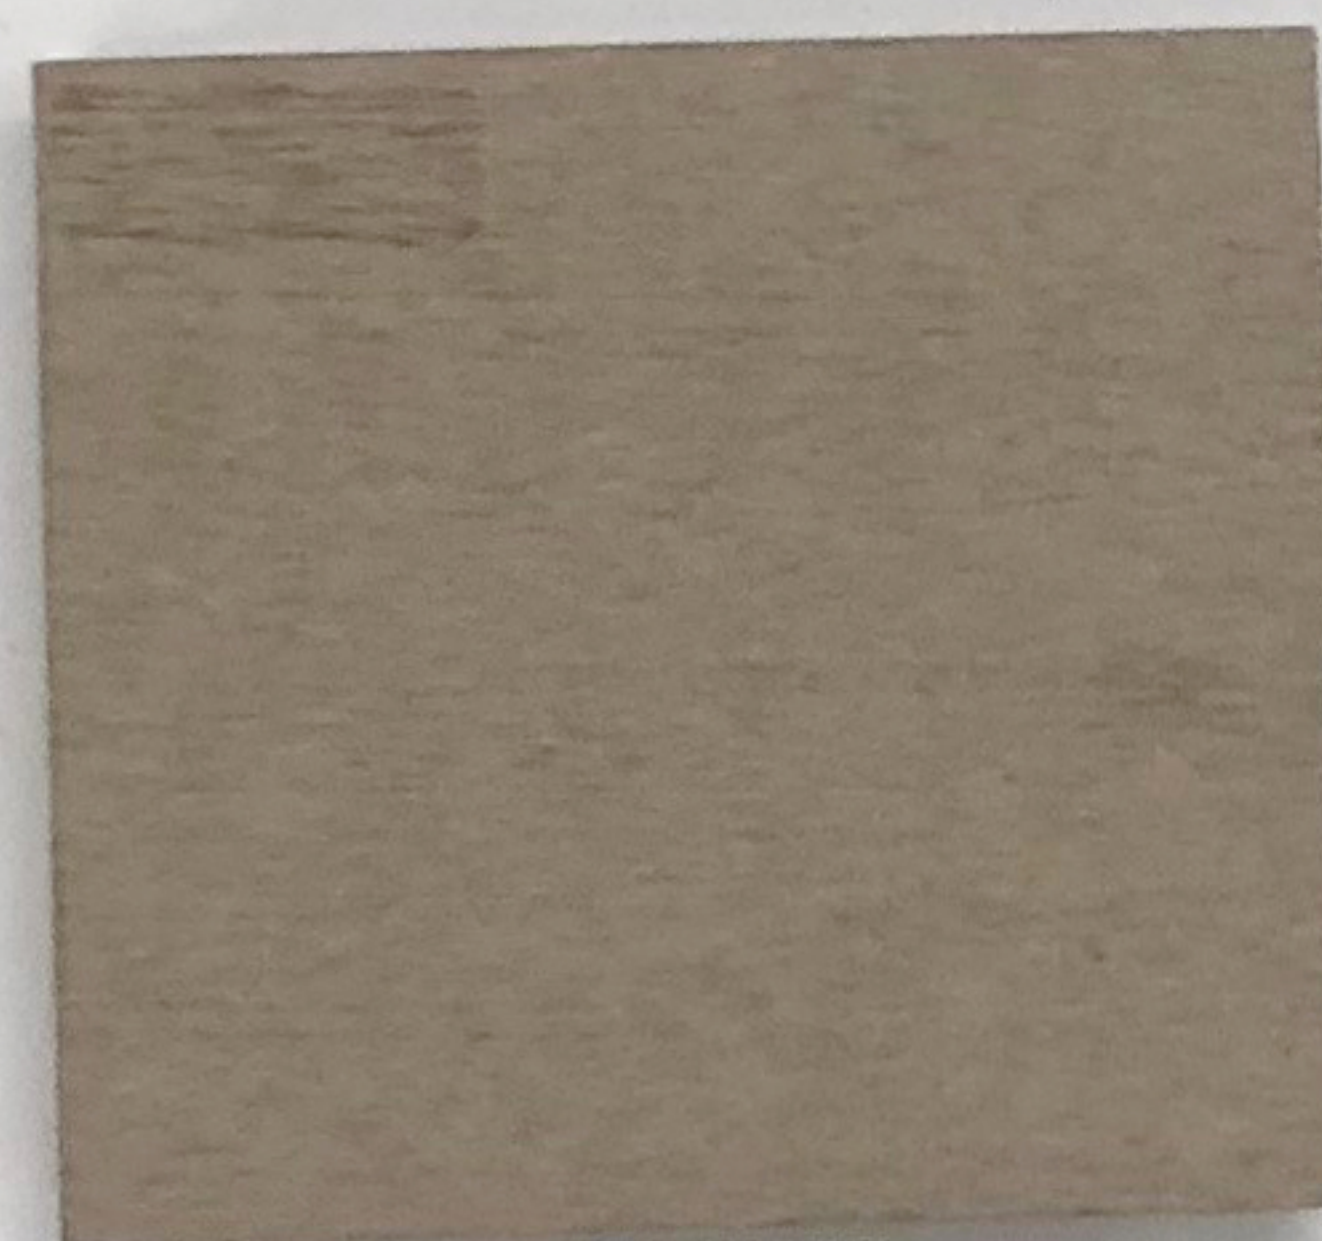

WOOD DECKING
COMPOSITE
BIO-BASED WOOD
SUBSTITUTE
(EUCYSTA)



HARDIE BOARD SIDING



WOOD DECKING



ALUMINUM PANEL COLORS

**VALLCO
TOWN CENTER**

OWNER: VALLCO PROPERTY COMPANY, LLC
385 PACE HILL ROAD, PALM ALTO, CA 94454
T. 415.354.1100

ARCHITECTURE: RAFAEL VINCELY ARCHITECTS
50 HANCOCK STREET, NEW YORK, NY 10013
T. 212.644.1880

ARCHITECTURE: RAFAEL VINCELY ARCHITECTS
1055 N. WILSON ROAD, CUPERTINO, CA 95019
T. 408.857.7500

LANDSCAPE ARCHITECTURE: OLIN PARTNERSHIP, LLC
100 S. INDEPENDENCE MALL W. SUITE 1100, PHILADELPHIA, PA 19106
T. 215.444.0000

CONS. SERVICES: CIVIL ENGINEERS SURVEYORS PLANNERS, INC.
1700 S. WINGHURST BLVD. SUITE 300, CHAPARRAL, CA 94506
T. 408.650.0500

TRANSPORTATION ENGINEERING: ARUP NORTH AMERICA, LTD.
280 WASHINGTON STREET, SUITE 700, SAN FRANCISCO, CA 94102
T. 415.767.0445

LIGHTING: ONE LUX STUDIO
100 WEST 20TH STREET, 10TH FLOOR, NEW YORK, NY 10011
T. 212.267.8700

GEOTECHNICAL: EXIST
1077 JPK BLVD. SUITE 1000, PHILADELPHIA, PA 19102
T. 215.681.1000

PARKING ENGINEERING: RAINY DESIGN, INC.
2080 GATEWAY PLACE, SUITE 500, SAN JOSE, CA 95128
T. 408.950.7000

WASTE MANAGEMENT: CONSULTANTS INTERNATIONAL
505 NORTH BRAND BLVD, STE 710 GLENDALE, CA 91201
T. 626.441.7700

NOT FOR CONSTRUCTION

DISCLAIMER
THE ARCHITECT/ENGINEER SHALL HAVE NO RESPONSIBILITY FOR ANY LIABILITY, LOSS, COST, DAMAGE OR EXPENSE ARISING FROM OR RELATING TO ANY USE OF THIS DOCUMENT FOR ANY PURPOSE OTHER THAN ITS INTENDED PURPOSE ON THIS PROJECT. THIS DOCUMENT IS TO BE CONSIDERED IN CONJUNCTION WITH ALL RELATED DOCUMENTATION. ANY DISCREPANCIES IDENTIFIED IN THIS DOCUMENT MUST BE REPORTED IMMEDIATELY TO THE ARCHITECT BEFORE PROCEEDING. CONTRACTORS MUST VERIFY ALL DIMENSIONS PRIOR TO PROCEEDING WITH ANY WORK. ONLY DIMENSIONS AND DIMENSIONAL ARE TO BE USED FOR VERIFICATION.

SB-35 DEVELOPMENT APPLICATION

REV.	DESCRIPTION	DATE
REV 0	SB-35 APPLICATION REVISIONS	8/22/2018



KEY PLAN AND NORTH ARROW

ARCHITECT'S PROJECT NUMBER: 17071

PROJECT PHASE: SB-35 DEVELOPMENT APPLICATION

IF THIS DRAWING IS NOT SEPAK IT IS A PRELIMINARY DRAWING. REFER TO GRAPHIC SCALE.



SCALE: 1/8" = 1'-0" N.T.S.

MATERIAL BOARD - RESIDENTIAL

SHEET TITLE

P-0861.02

SHEET NUMBER

© 2018 RAFAEL VINCELY ARCHITECTS