



LAWSON BIKE PATH CONCEPTUAL PLANS

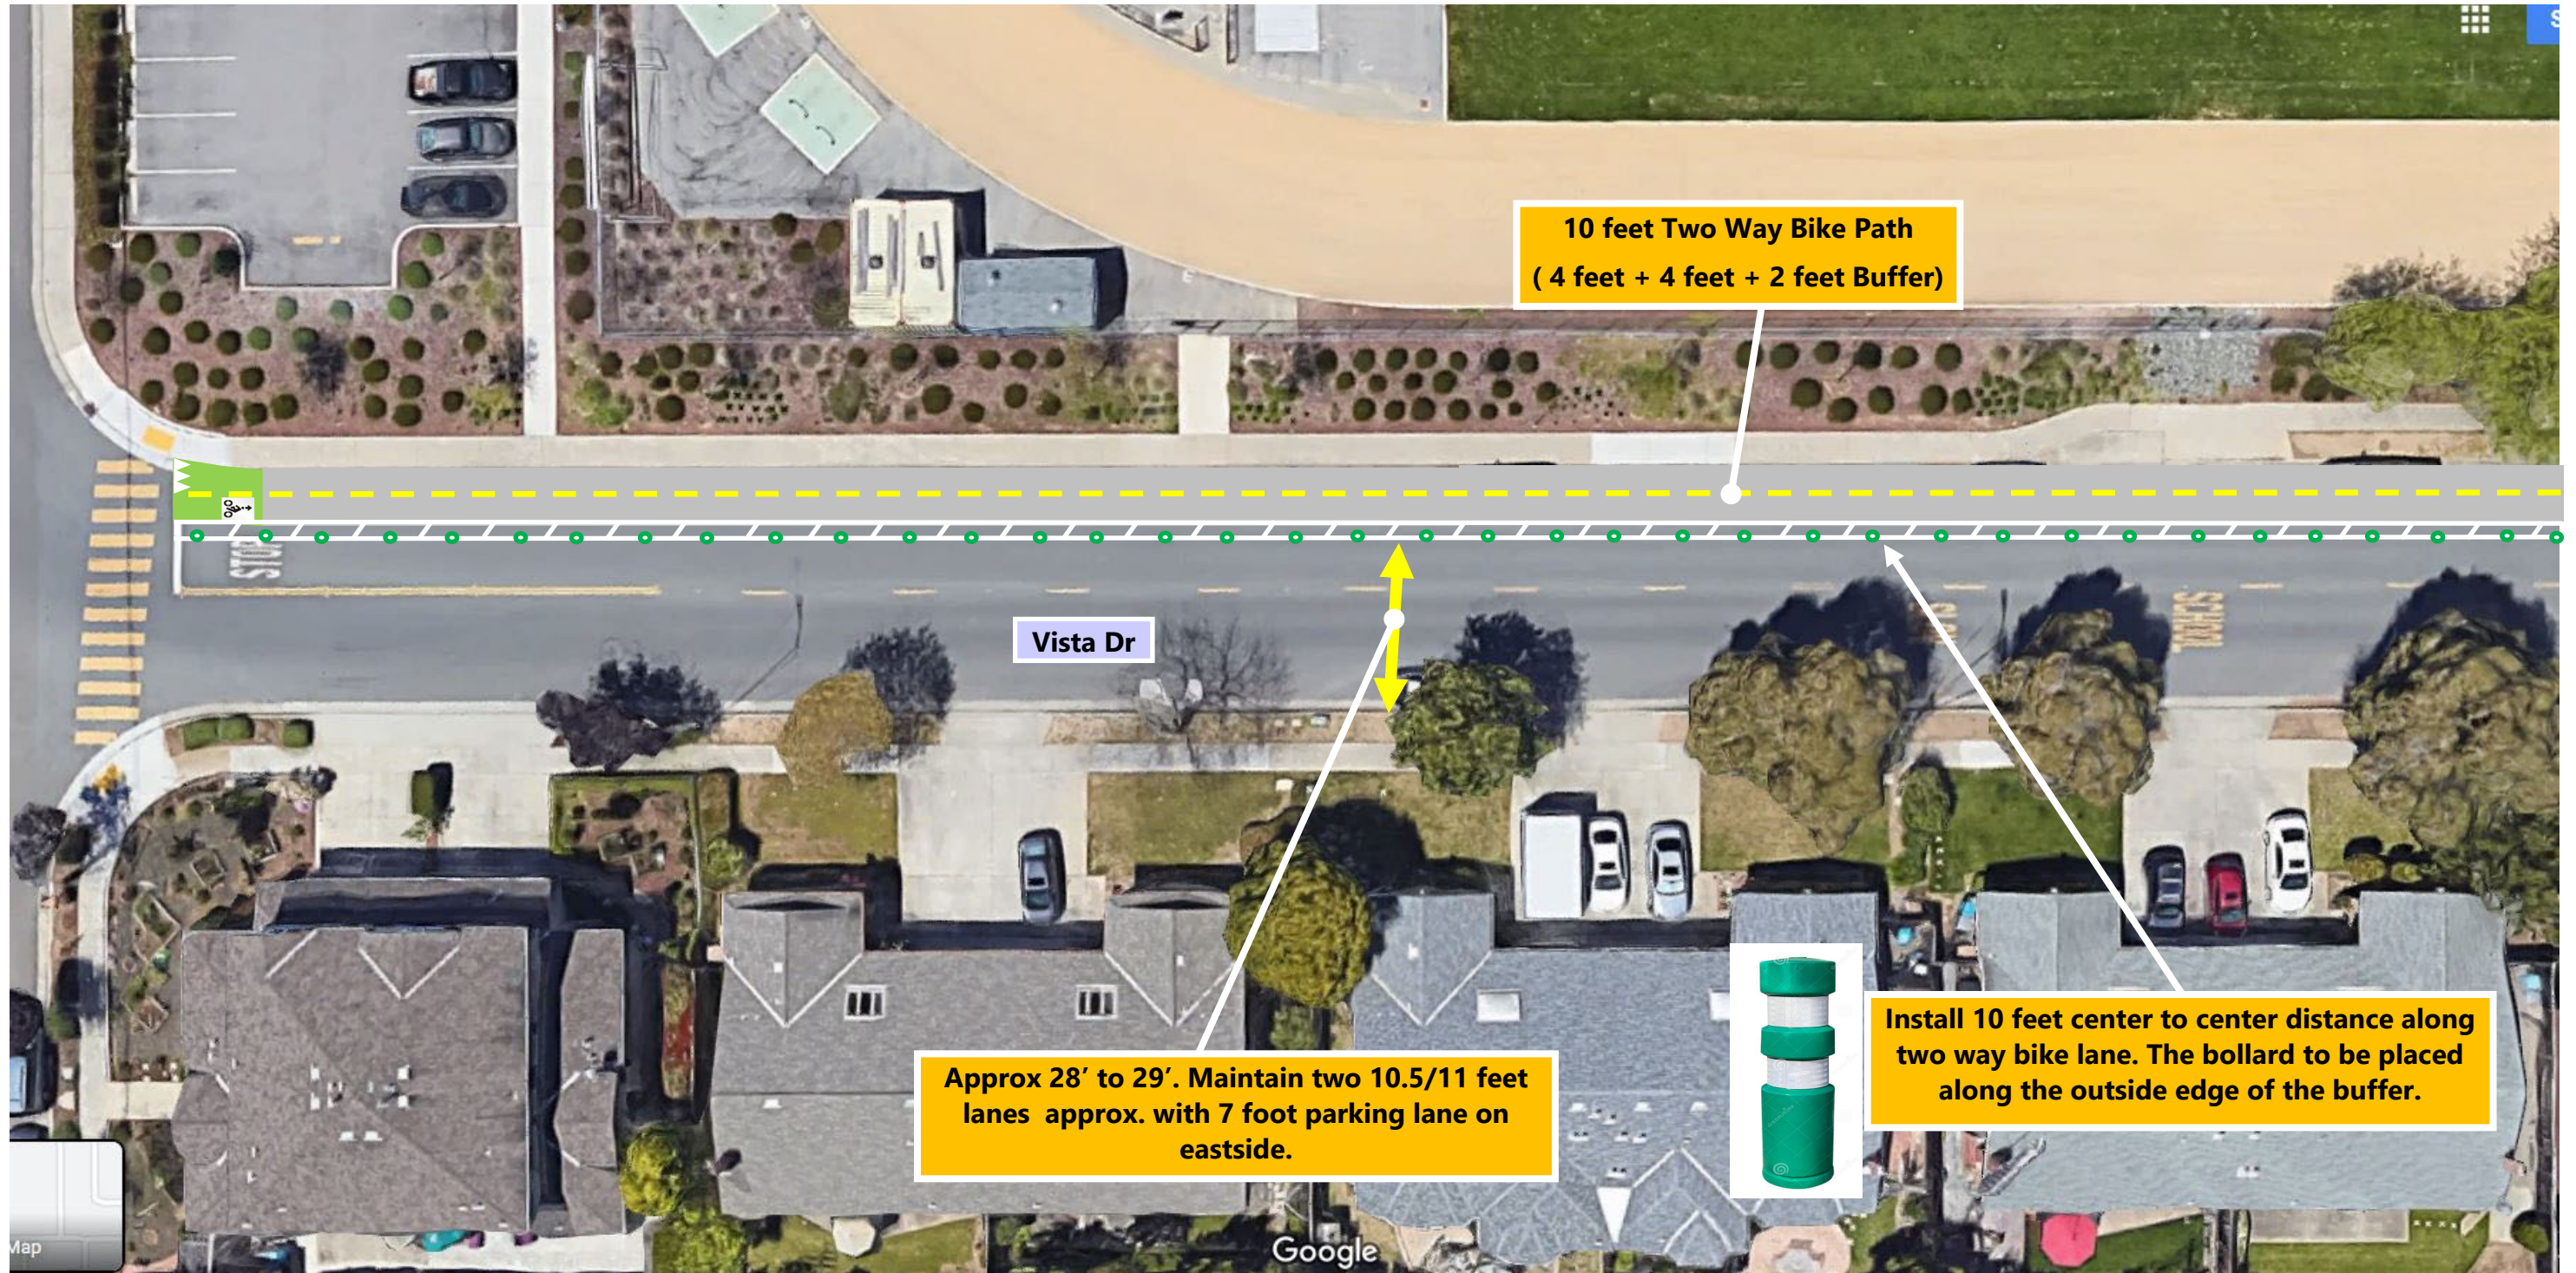


Not to Scale

LAWSON BIKE PATH CONCEPTUAL PLANS

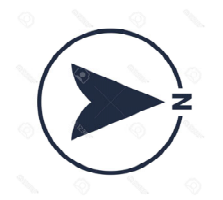



Not to Scale

LAWSON BIKE PATH CONCEPTUAL PLANS

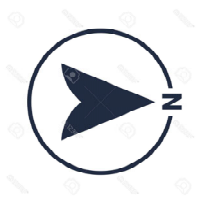


Not to Scale

LAWSON BIKE PATH CONCEPTUAL PLANS

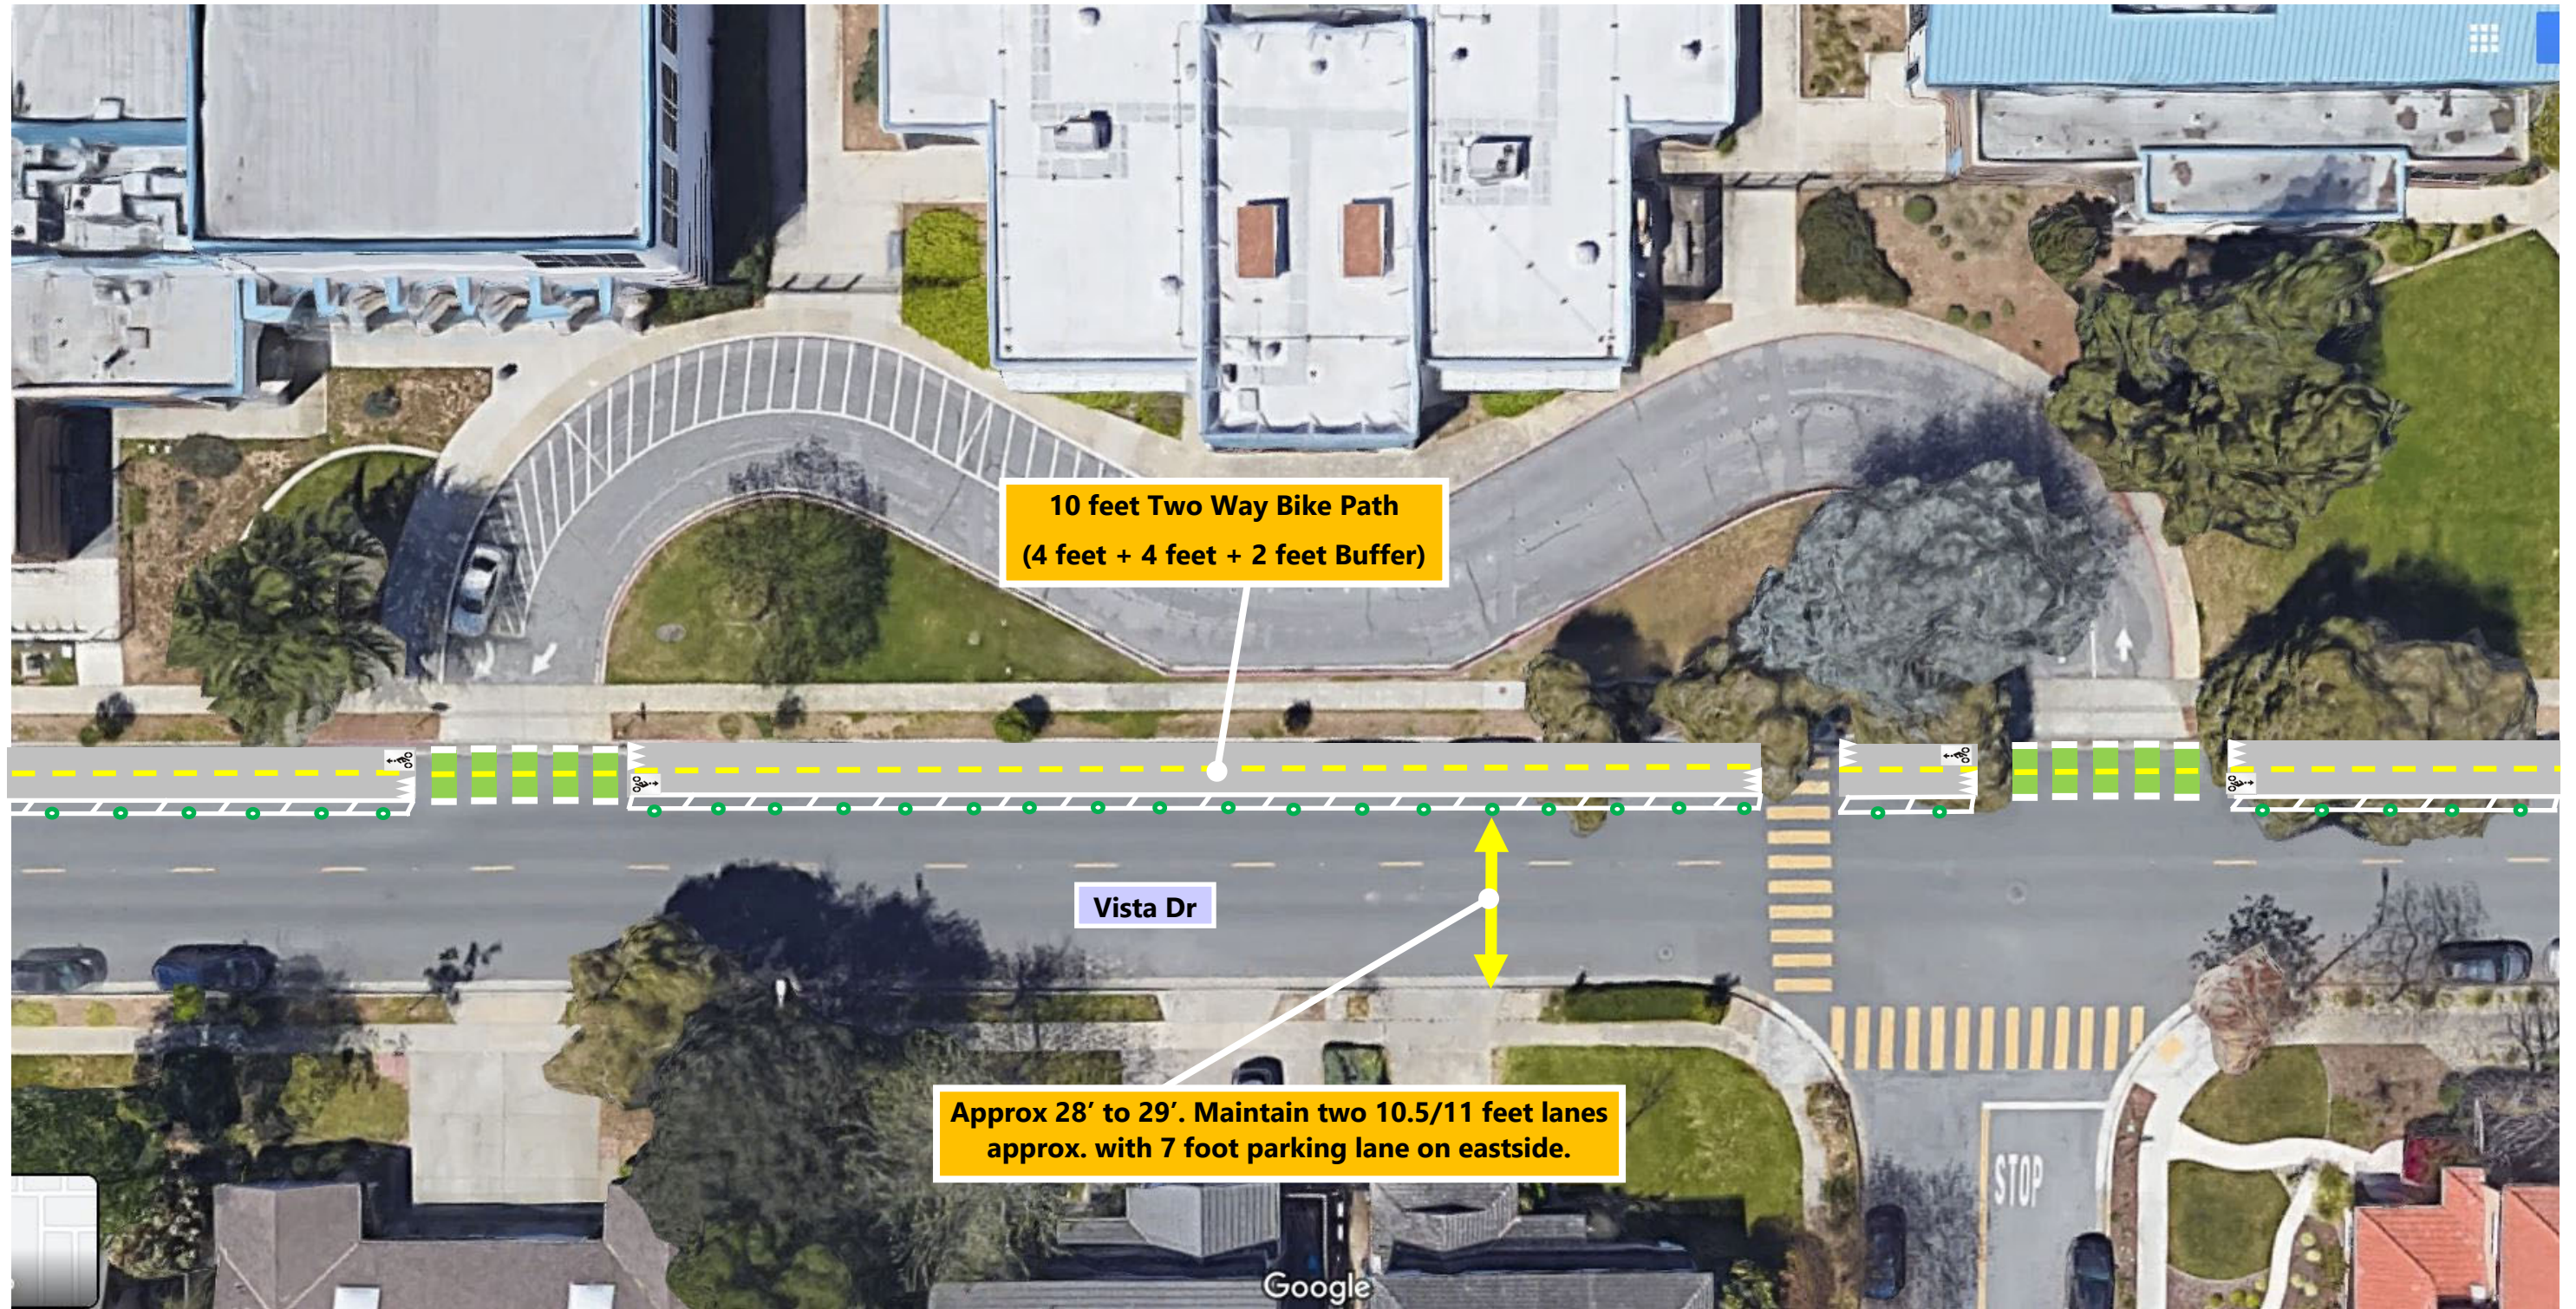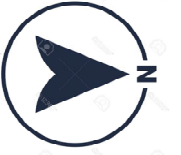

Not to Scale

LAWSON BIKE PATH CONCEPTUAL PLANS

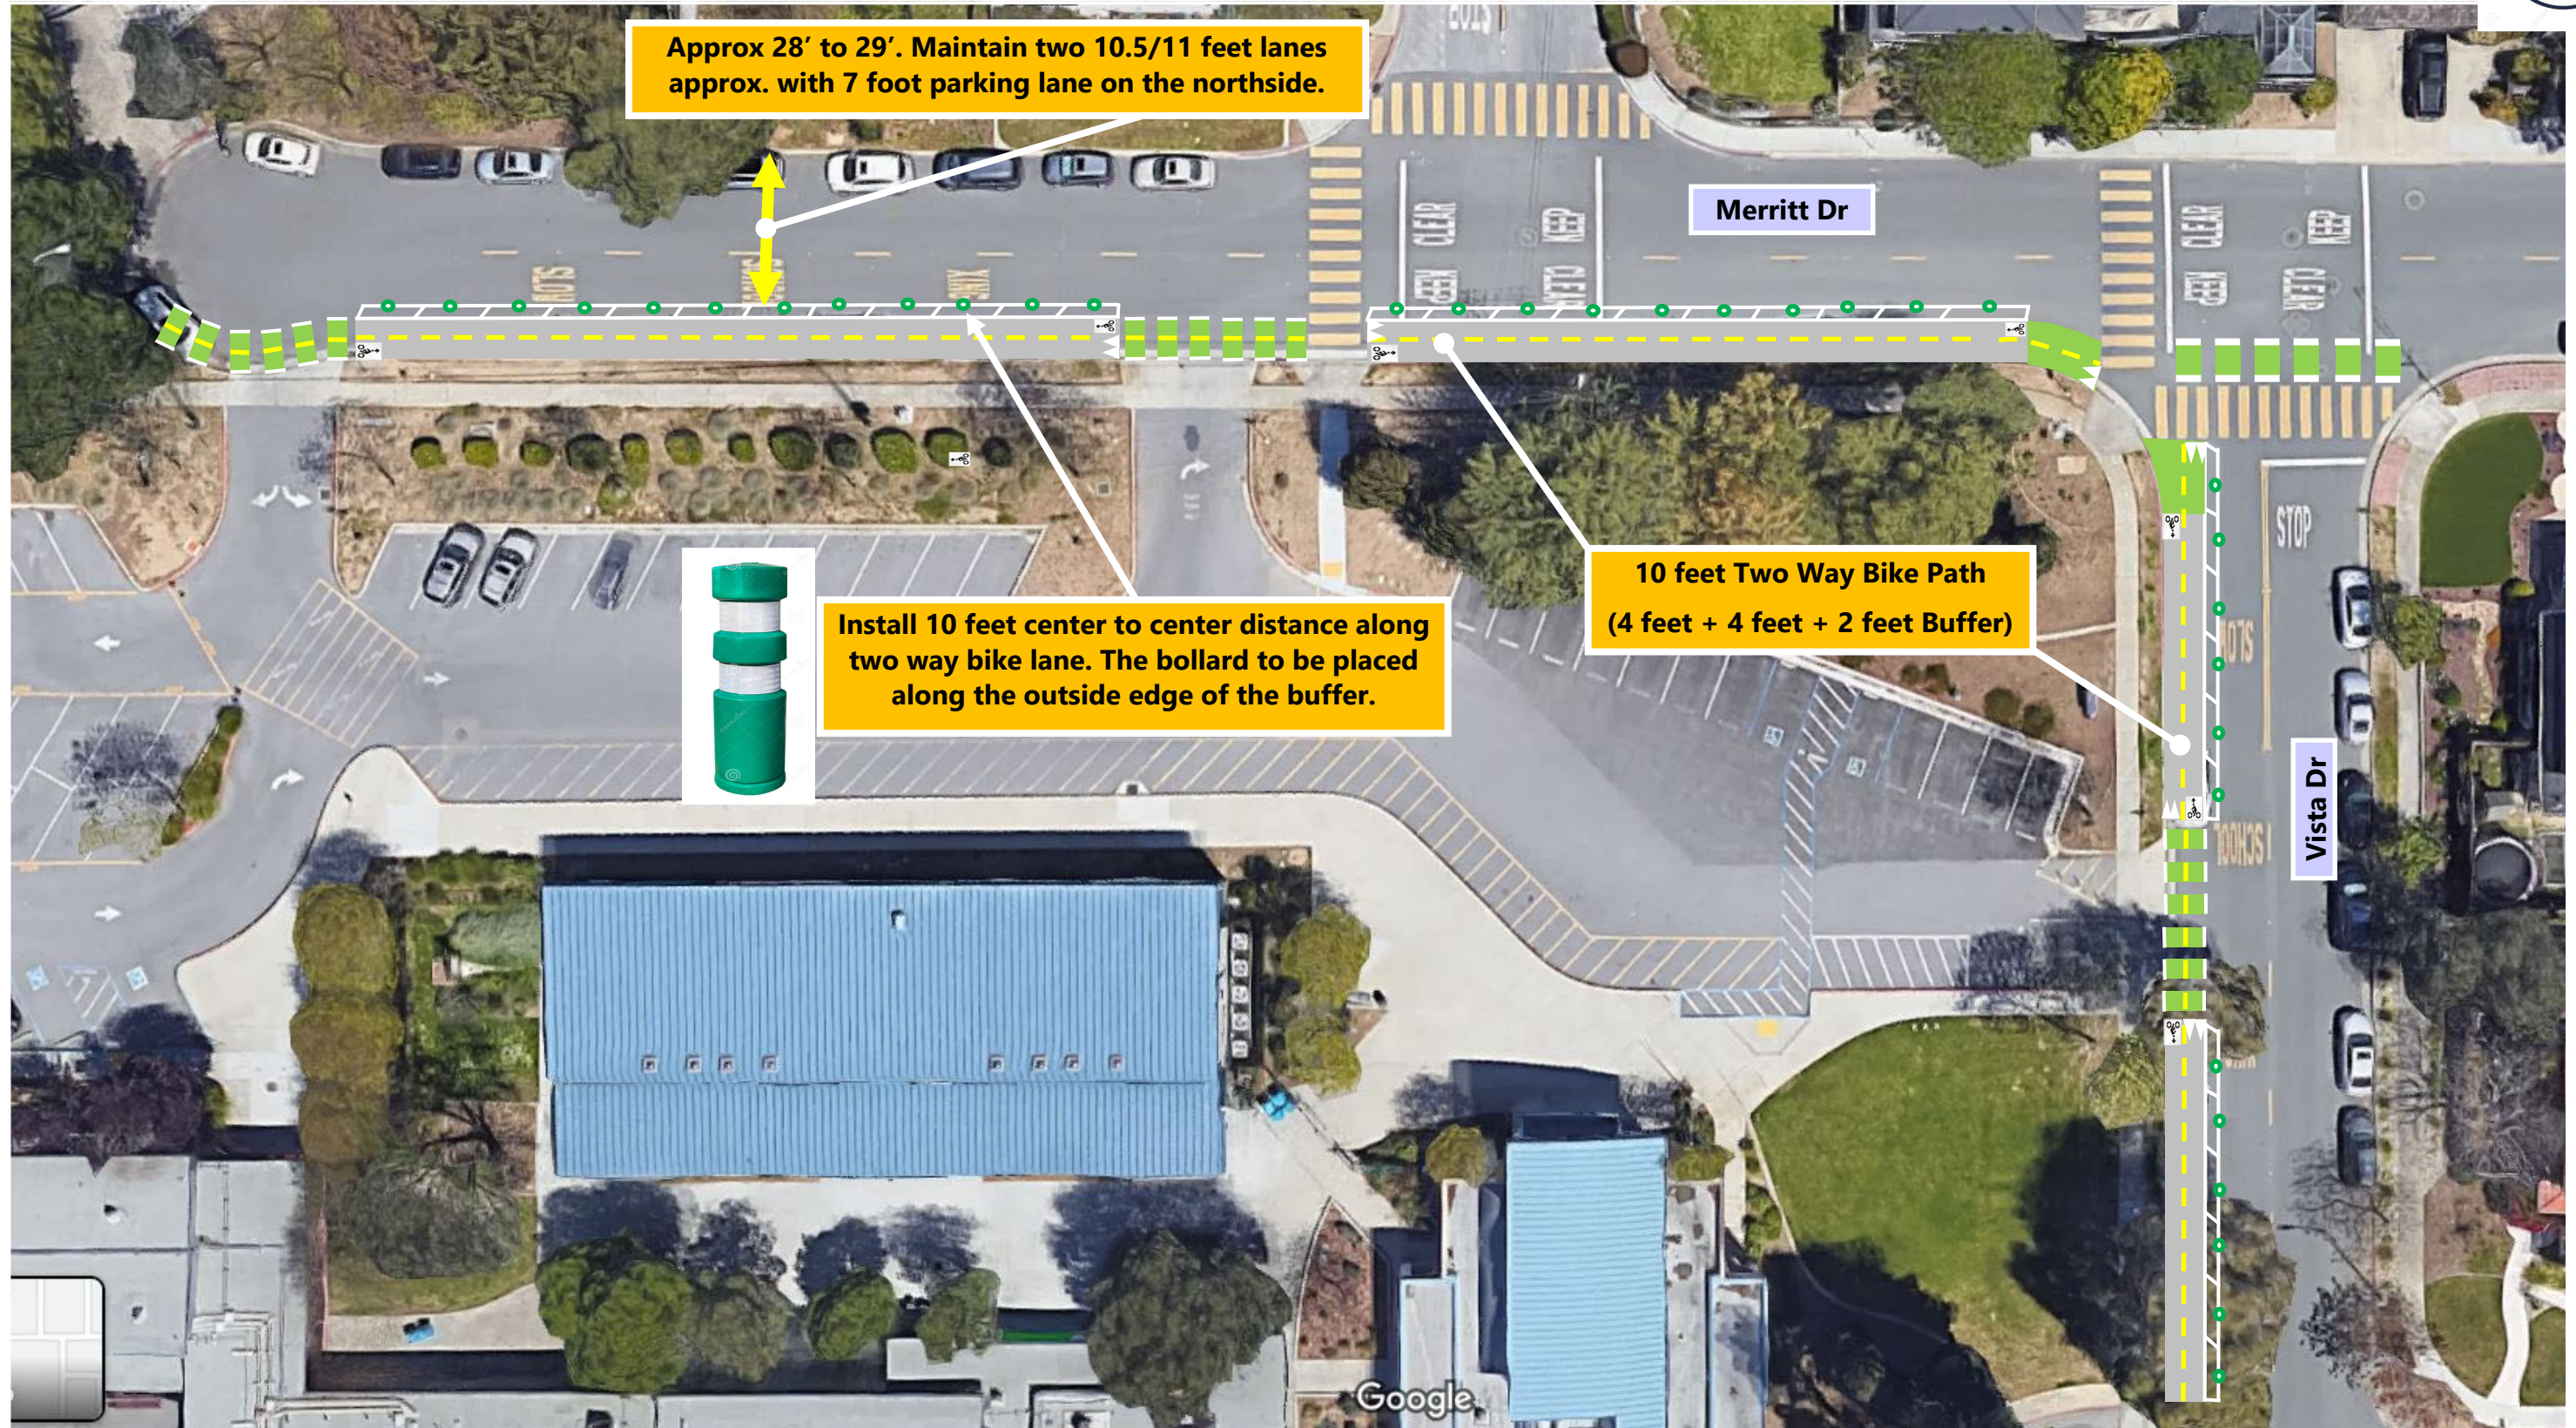

Not to Scale