



5 APARTMENT BUILDING B SECTION

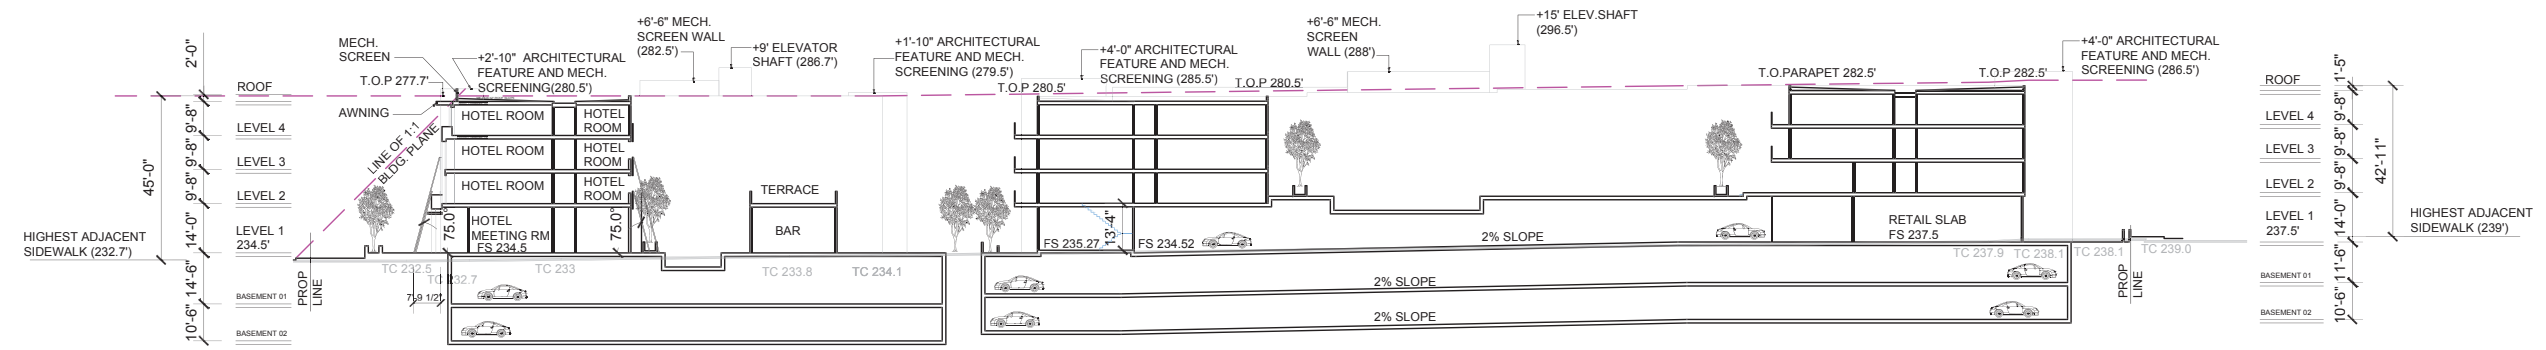

3 HOTEL BUILDING A SECTION

4 APARTMENT BUILDING B SECTION

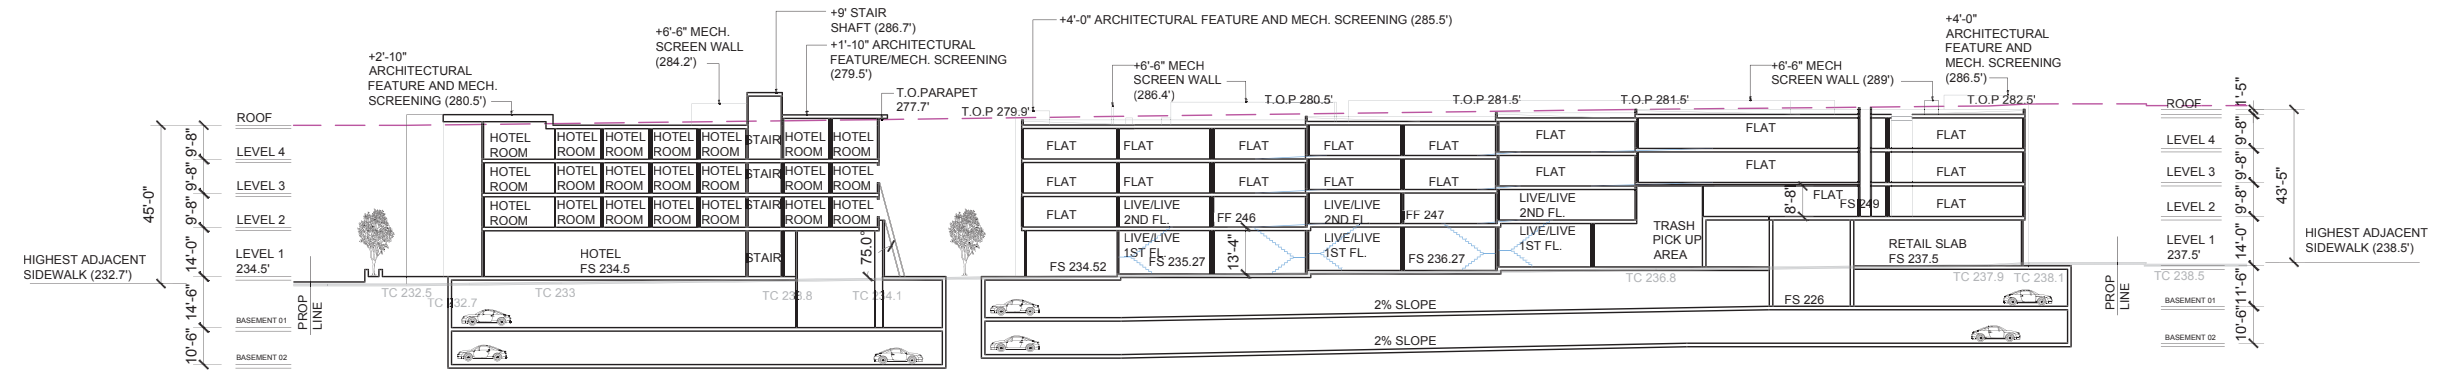

1 HOTEL BUILDING A SECTION

2 APARTMENT BUILDING B SECTION

BUILDING SECTIONS

SCALE: 1" = 20'
 0 20 40 80
 JOB NO. 1250.001
 DATE 05-19-16


MARINA PLAZA

10145 DE ANZA BLVD. AND 10122 BANDLEY DR. CUPERTINO, CALIFORNIA
 De Anza Venture, LLC




5865 Owens Drive
 Pleasanton, CA 94588
 925-251-7200

A.60

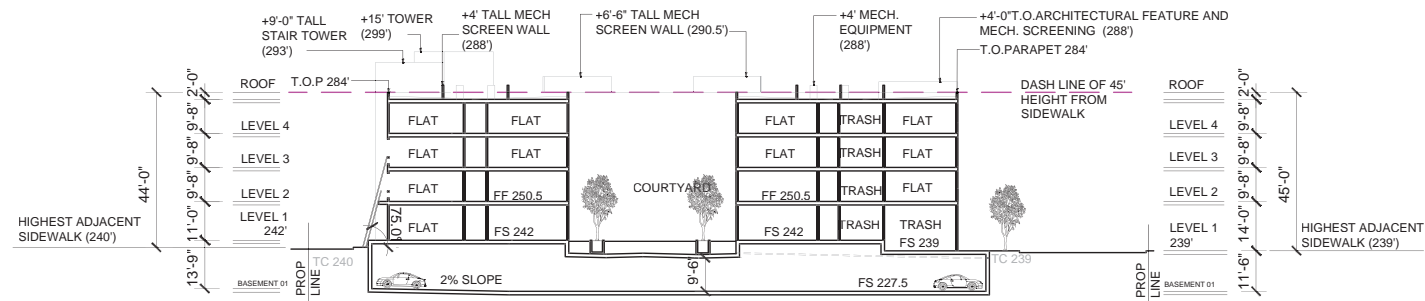


8 APARTMENT BUILDING C SECTION

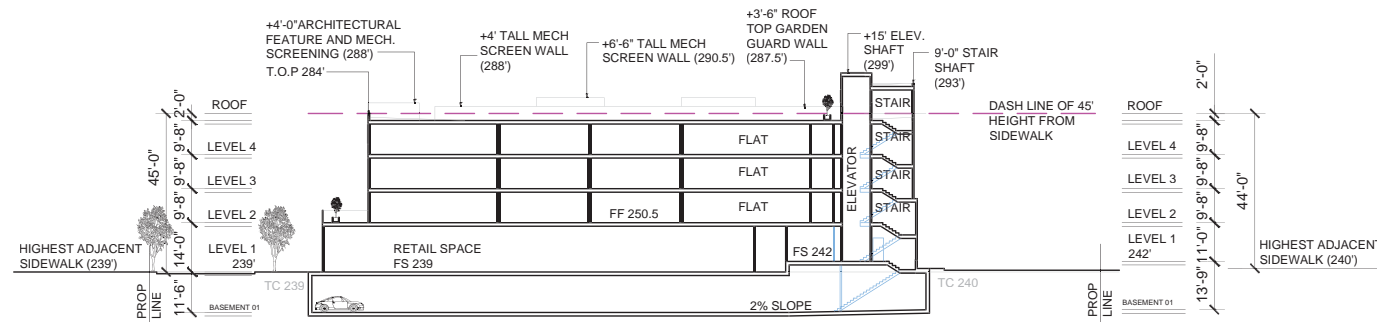

7 APARTMENT BUILDING C SECTION

(SEE BACK SHEET FOR THE TOWER)

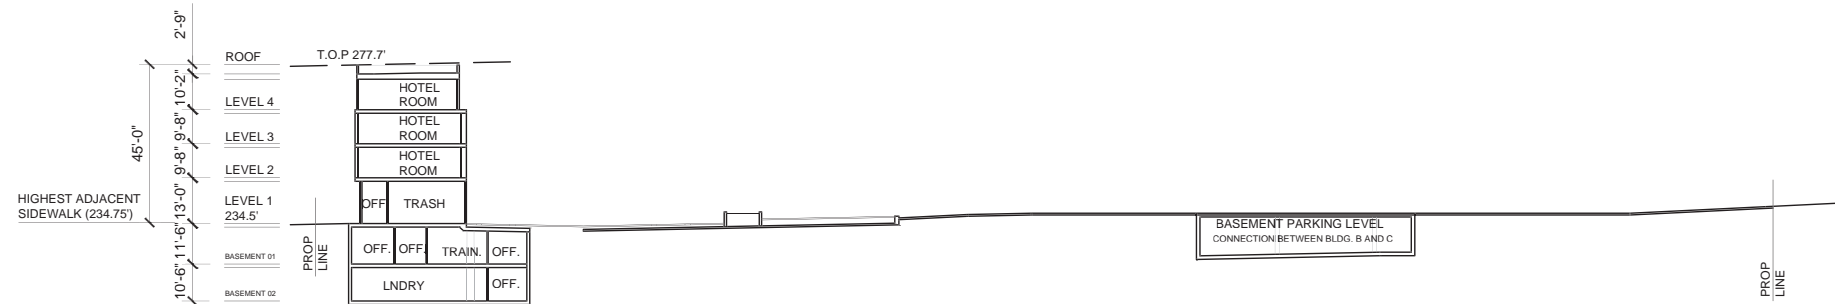

6 HOTEL BUILDING A SECTION

BUILDING SECTIONS

SCALE: 1" = 20'

JOB NO. 1250.001

DATE 05-19-16


MARINA PLAZA

10145 DE ANZA BLVD. AND 10122 BANDLEY DR. CUPERTINO, CALIFORNIA
De Anza Venture, LLC




5865 Owens Drive
Pleasanton, CA 94588
925-251-7200

A.61

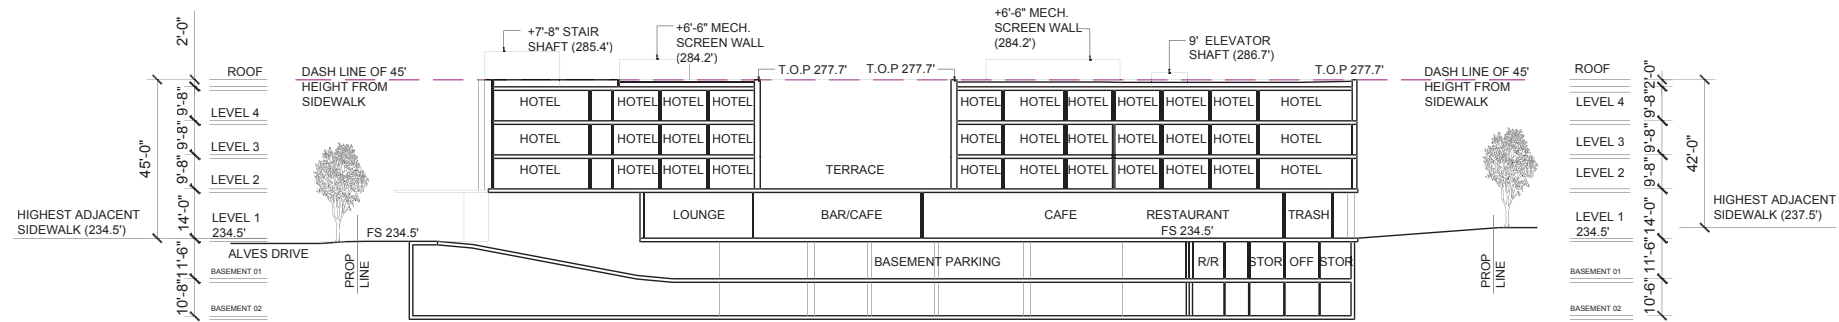

10 HOTEL BUILDING A SECTION

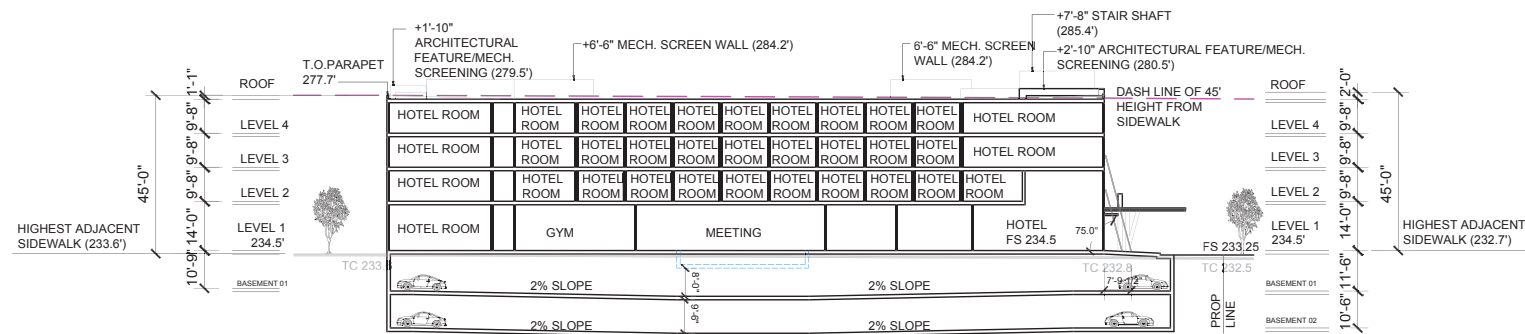

9 HOTEL BUILDING A SECTION

BUILDING SECTIONS

SCALE: 1" = 10'
 0 10 20 40
 JOB NO. 1250.001
 DATE 05-19-16


MARINA PLAZA

10145 DE ANZA BLVD. AND 10122 BANDLEY DR. CUPERTINO, CALIFORNIA
 De Anza Venture, LLC




5865 Owens Drive
 Pleasanton, CA 94588
 925-251-7200


A.62

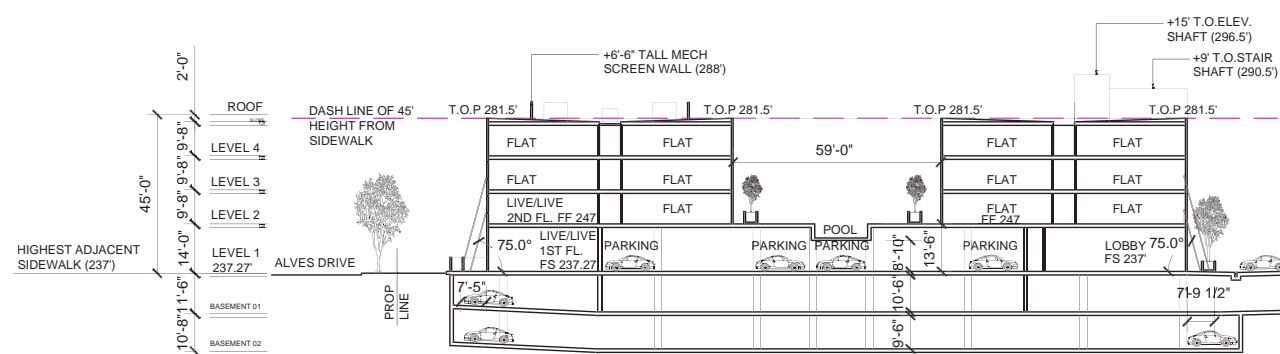


13 APARTMENT BUILDING B SECTION

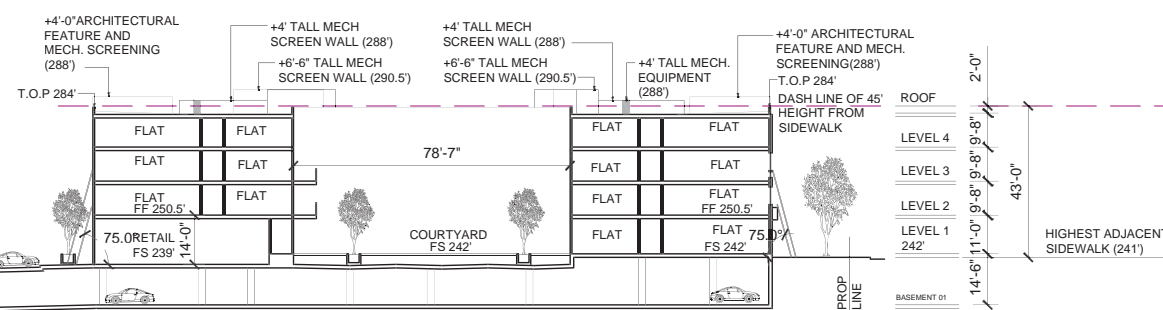

14 APARTMENT BUILDING C SECTION

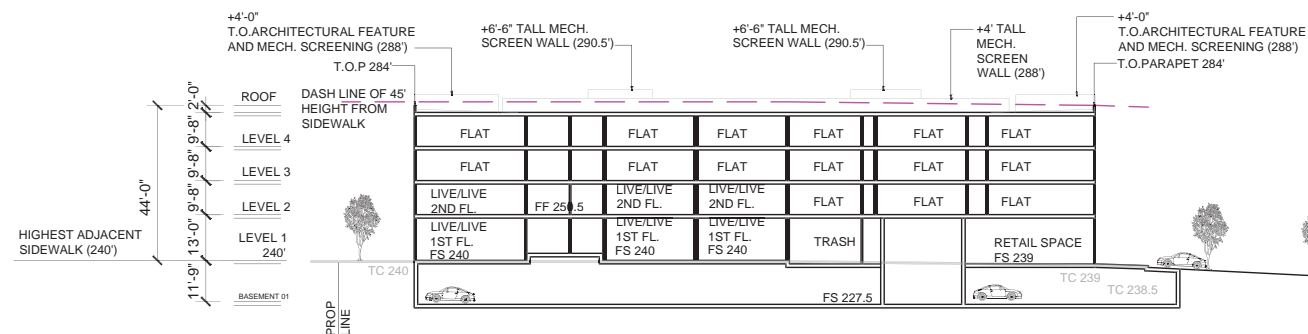

11 APARTMENT BUILDING C SECTION

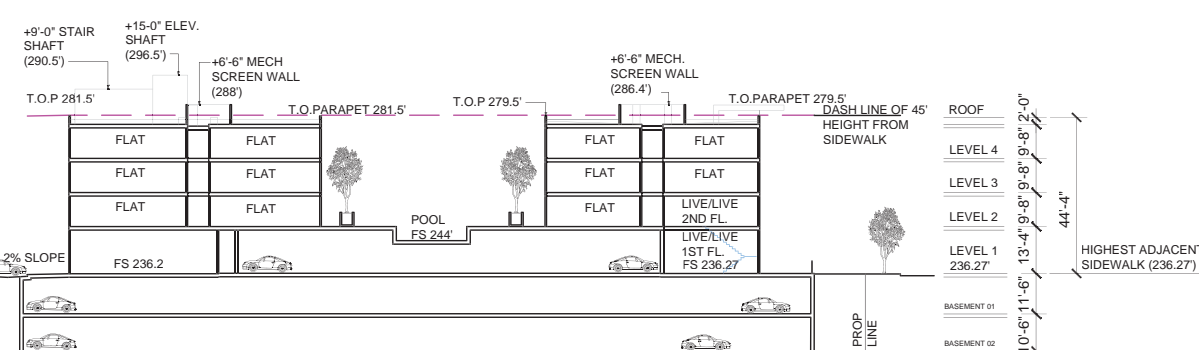

12 APARTMENT BUILDING B SECTION

BUILDING SECTIONS

SCALE: 1" = 10'

JOB NO. 1250.001

DATE 05-19-16


MARINA PLAZA

10145 DE ANZA BLVD. AND 10122 BANDLEY DR. CUPERTINO, CALIFORNIA
De Anza Venture, LLC




5865 Owens Drive
Pleasanton, CA 94588
925-251-7200


A.63

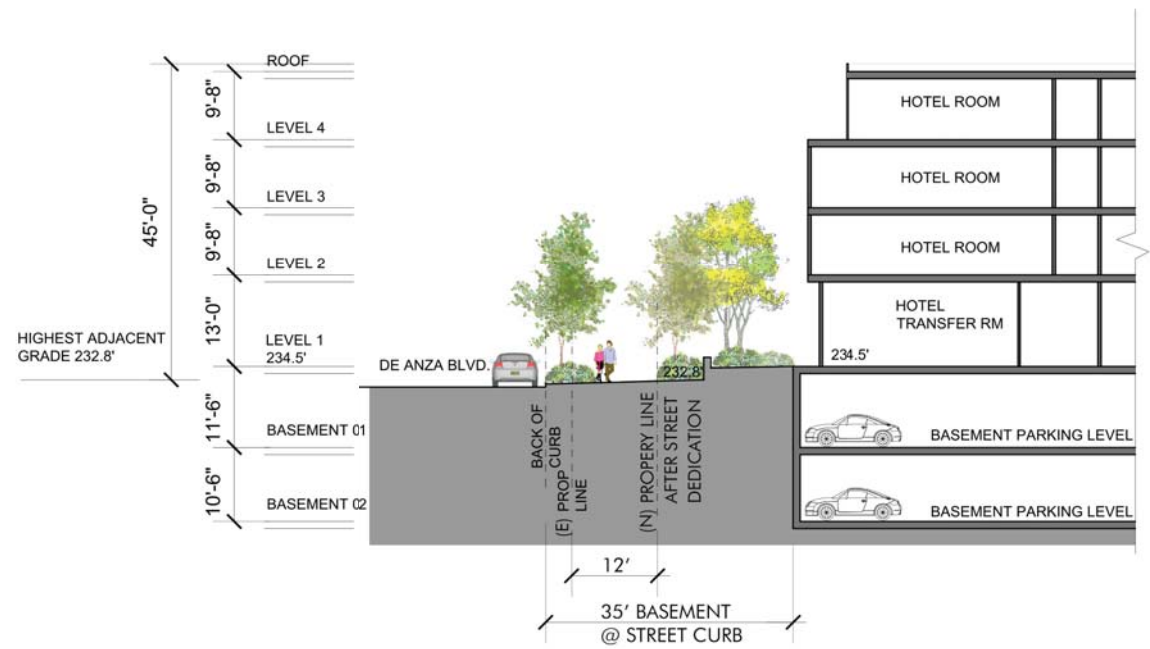


1 SIDEWALK SECTION

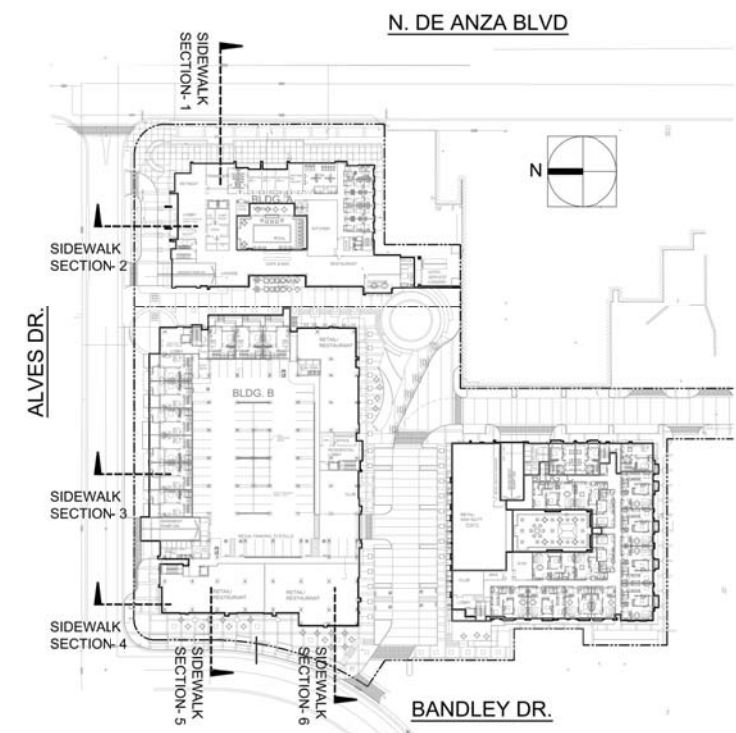

KEY PLAN - NTS

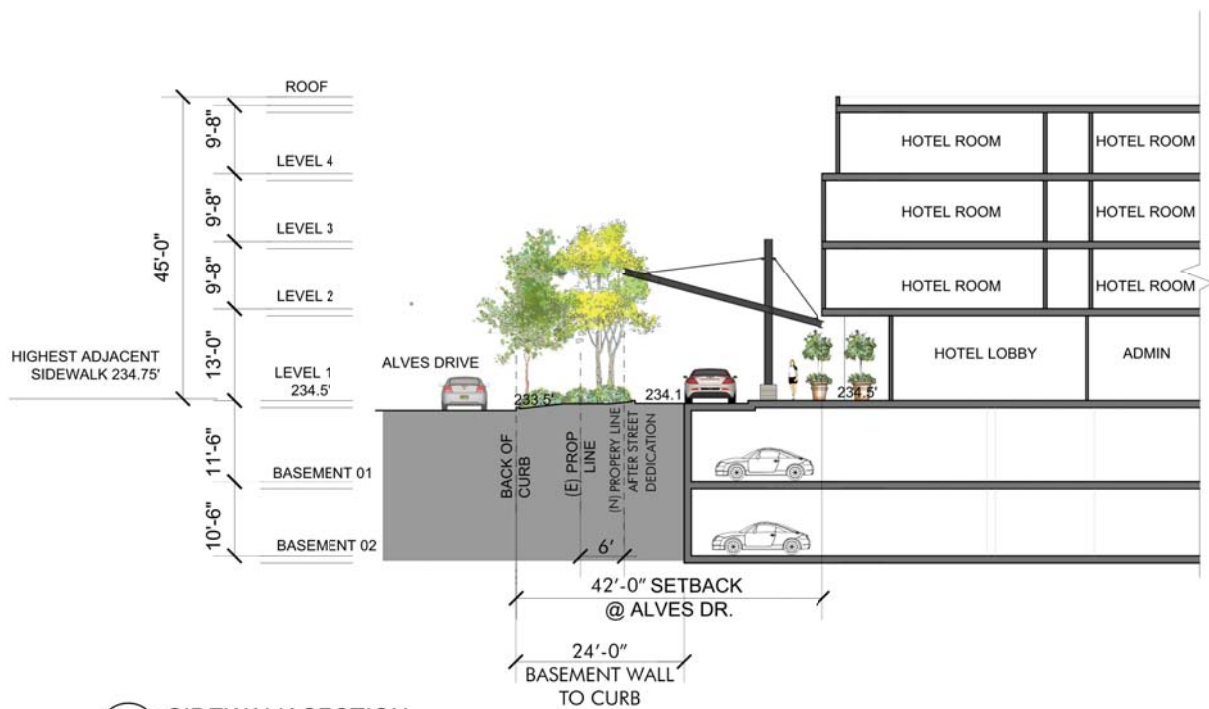

2 SIDEWALK SECTION

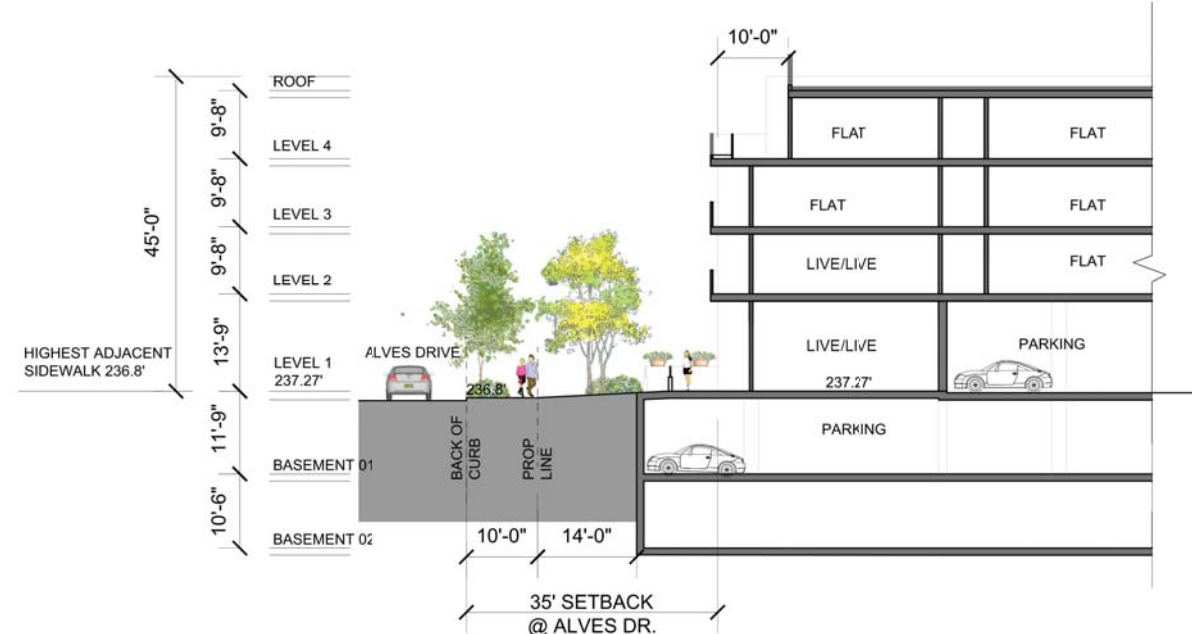

3 SIDEWALK SECTION

SIDEWALK SECTIONS

SCALE: 1" = 10'

MARINA PLAZA


10145 DE ANZA BLVD. AND 10122 BANDLEY DR. CUPERTINO, CALIFORNIA
De Anza Venture, LLC

JOB NO. 1250.001
DATE 05-19-16




5865 Owens Drive
Pleasanton, CA 94588
925-251-7200


A.64

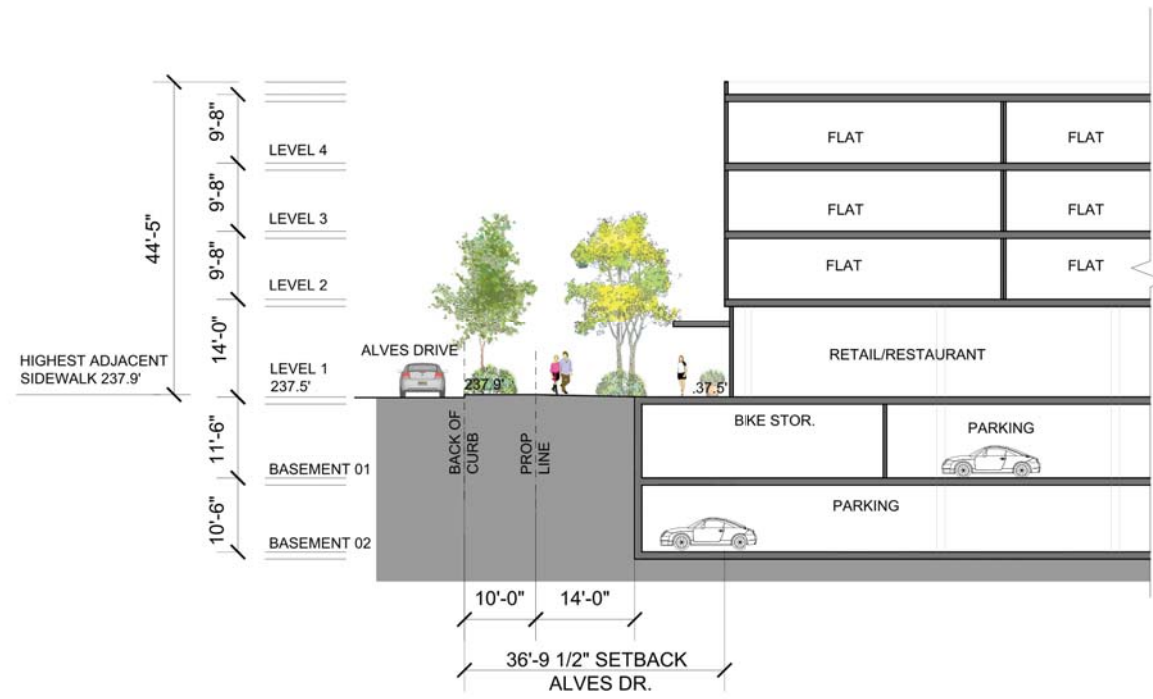


4 SIDEWALK SECTION

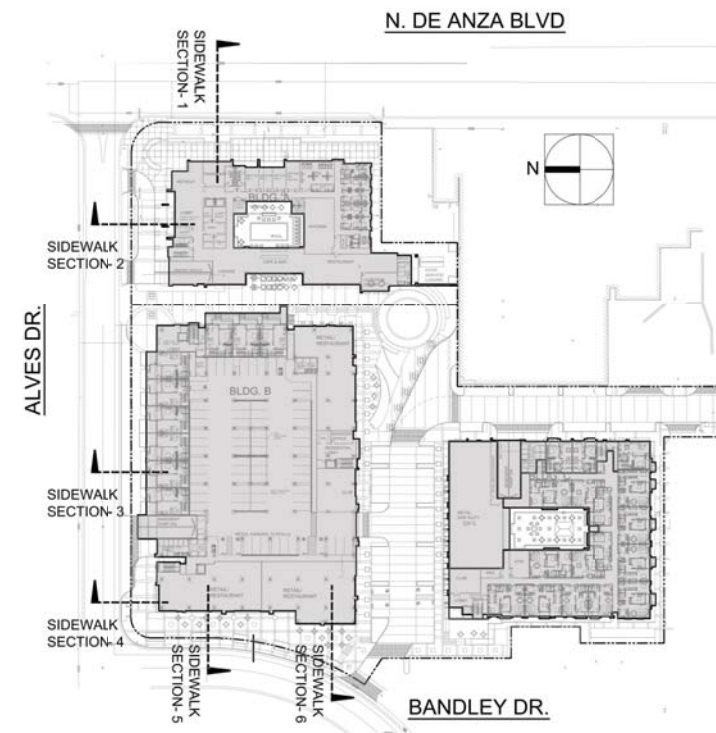

KEY PLAN - NTS

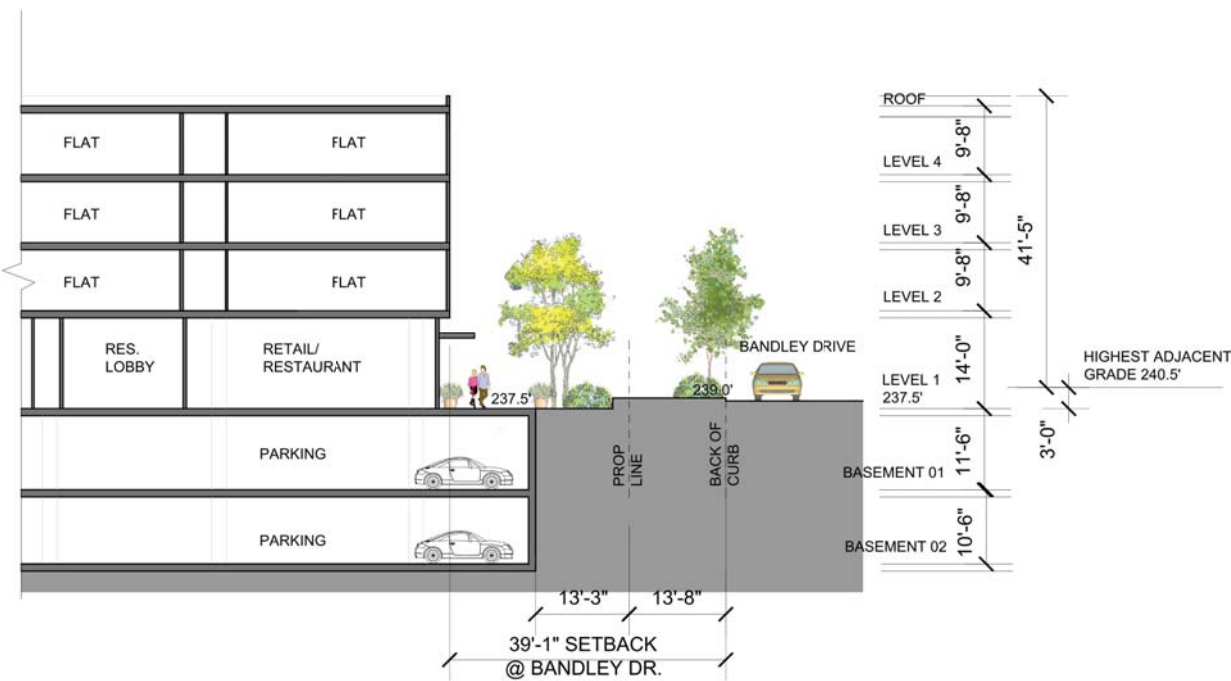

5 SIDEWALK SECTION

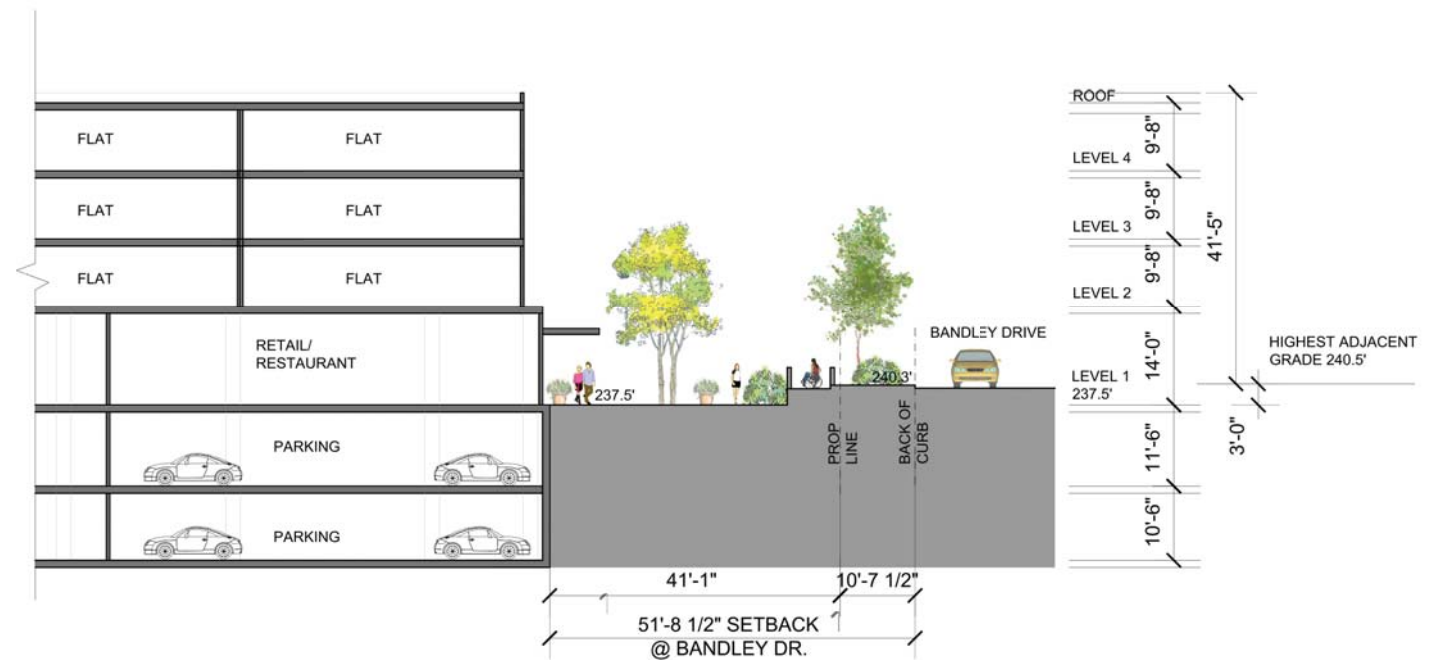

6 SIDEWALK SECTION

SIDEWALK SECTIONS

SCALE: 1" = 10'

JOB NO. 1250.001
DATE 04-21-16



5865 Owens Drive
Pleasanton, CA 94588
925-251-7200

A.65

MARINA PLAZA

10145 DE ANZA BLVD. AND 10122 BANDLEY DR. CUPERTINO, CALIFORNIA
De Anza Venture, LLC