



DE PALMA LN : BOX CULVERT TRAIL ALTERNATIVE

1" = 40'

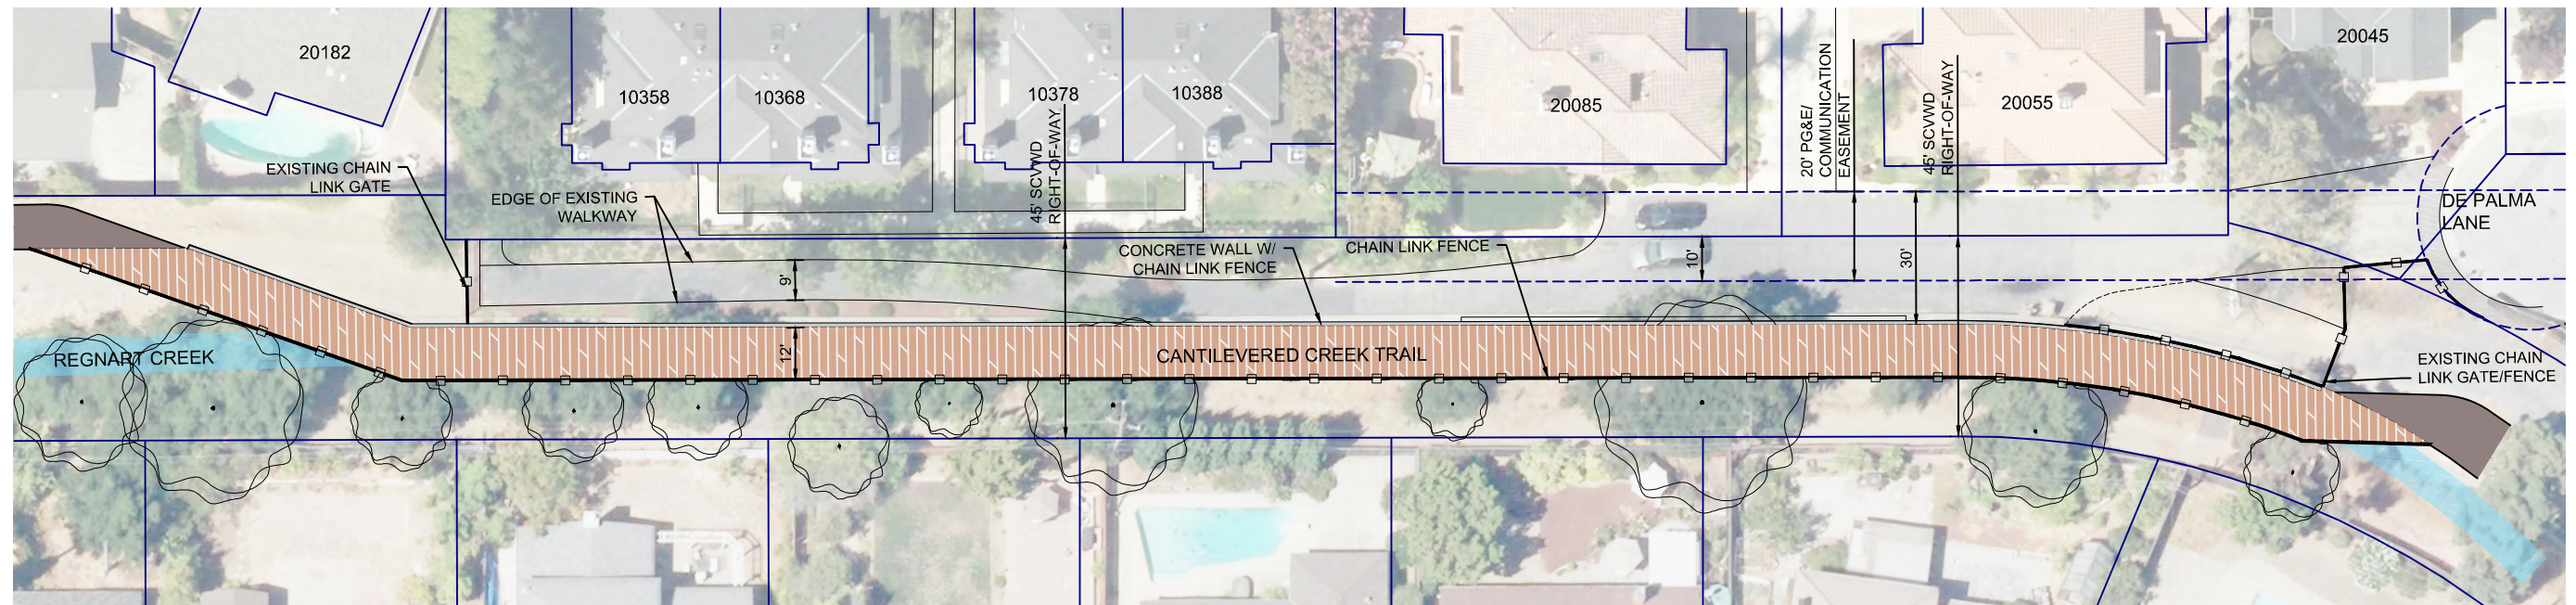


DE PALMA LN : CANTILEVERED TRAIL ALTERNATIVE

1" = 40'

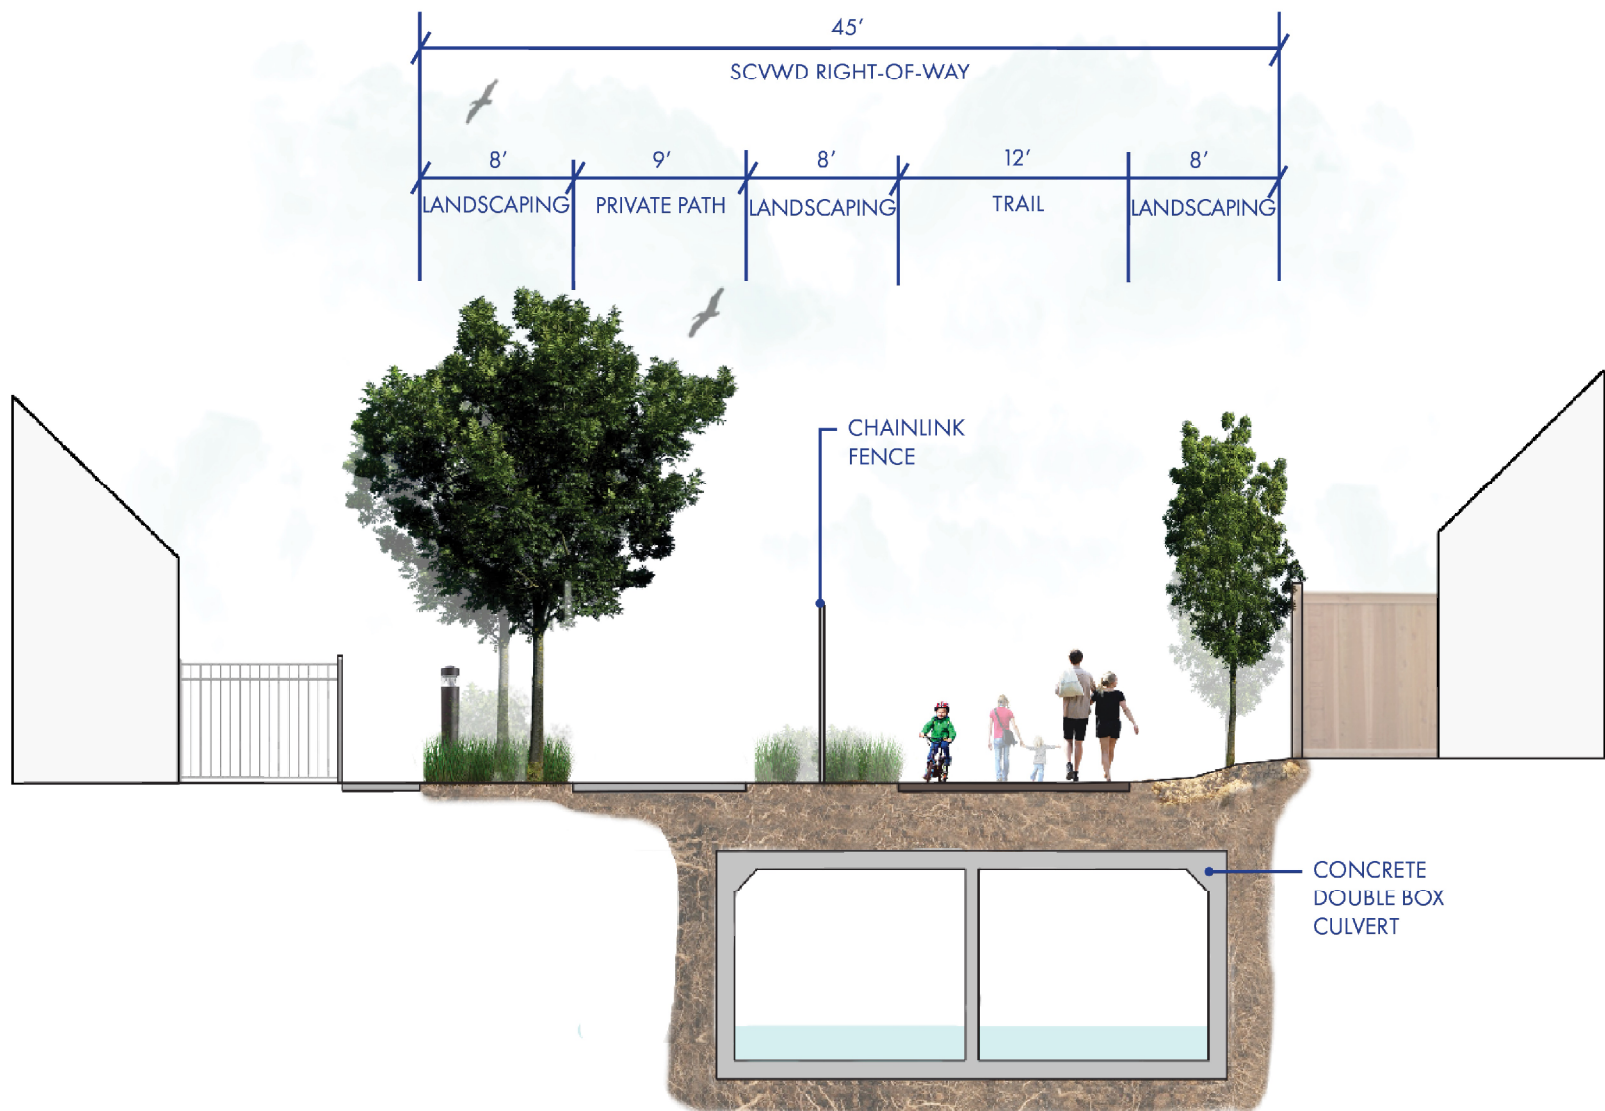

DE PALMA LN : BOX CULVERT TRAIL ALTERNATIVE

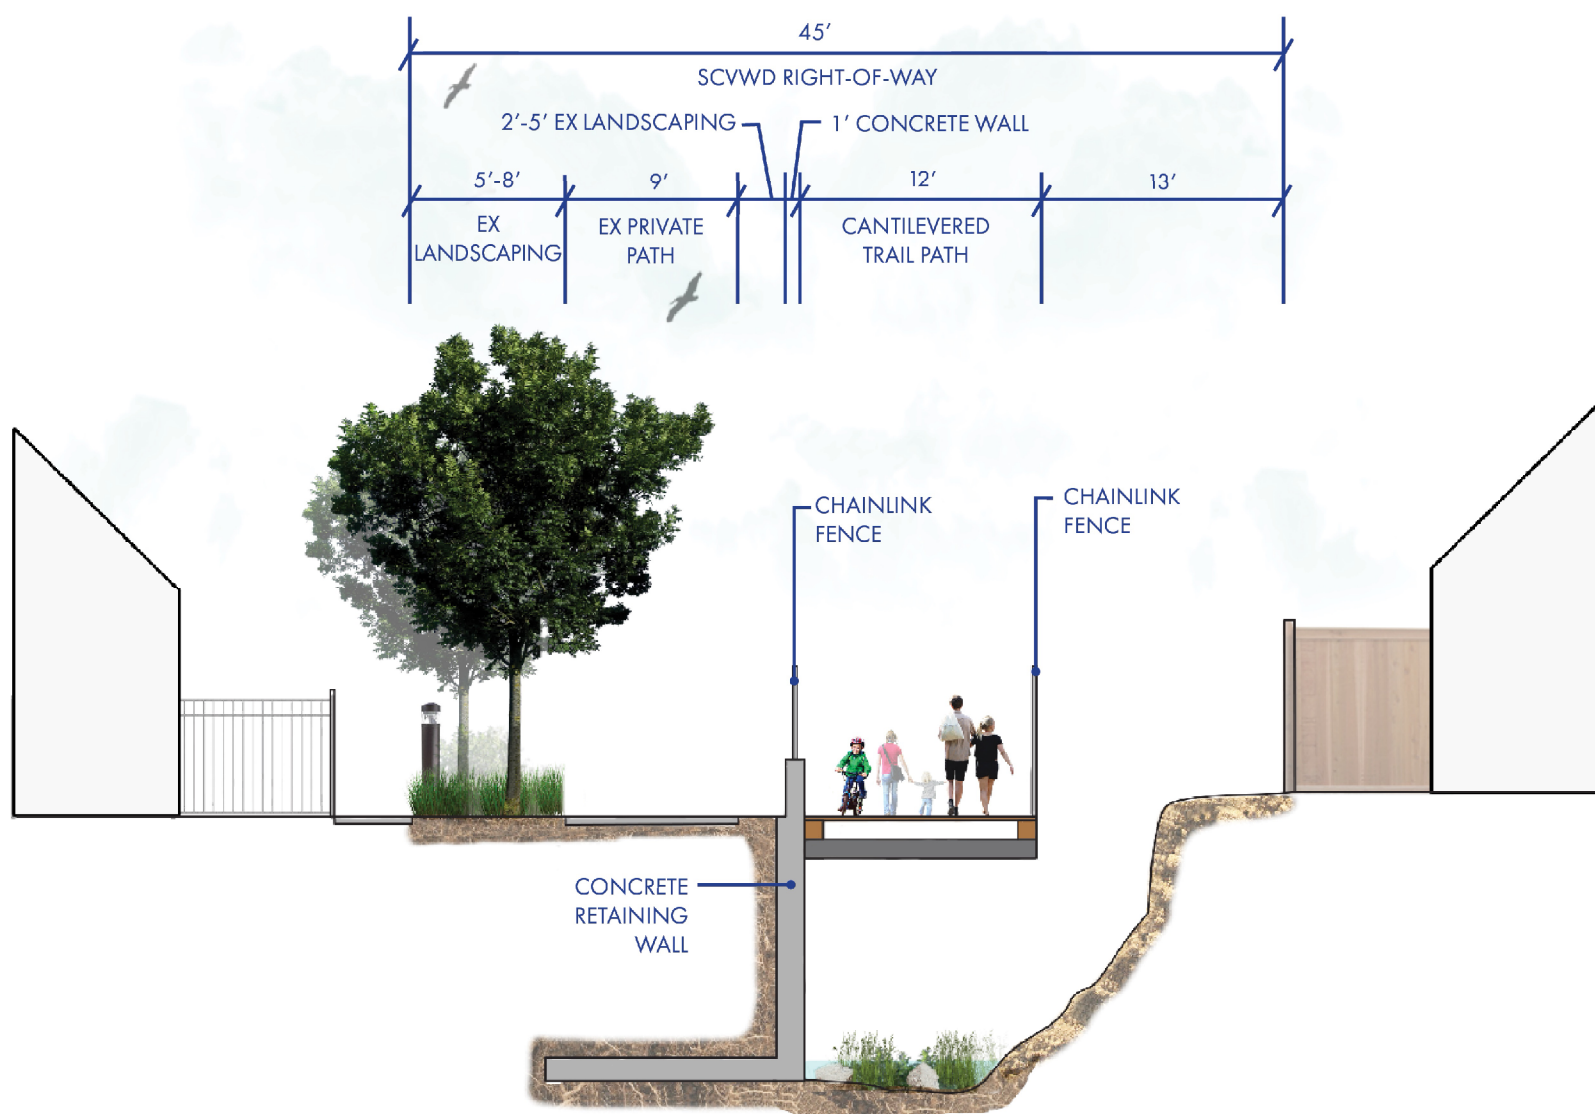

DE PALMA LN : CANTILEVERED TRAIL ALTERNATIVE