


ROADWAY CROSSINGS

S BLANEY AVE

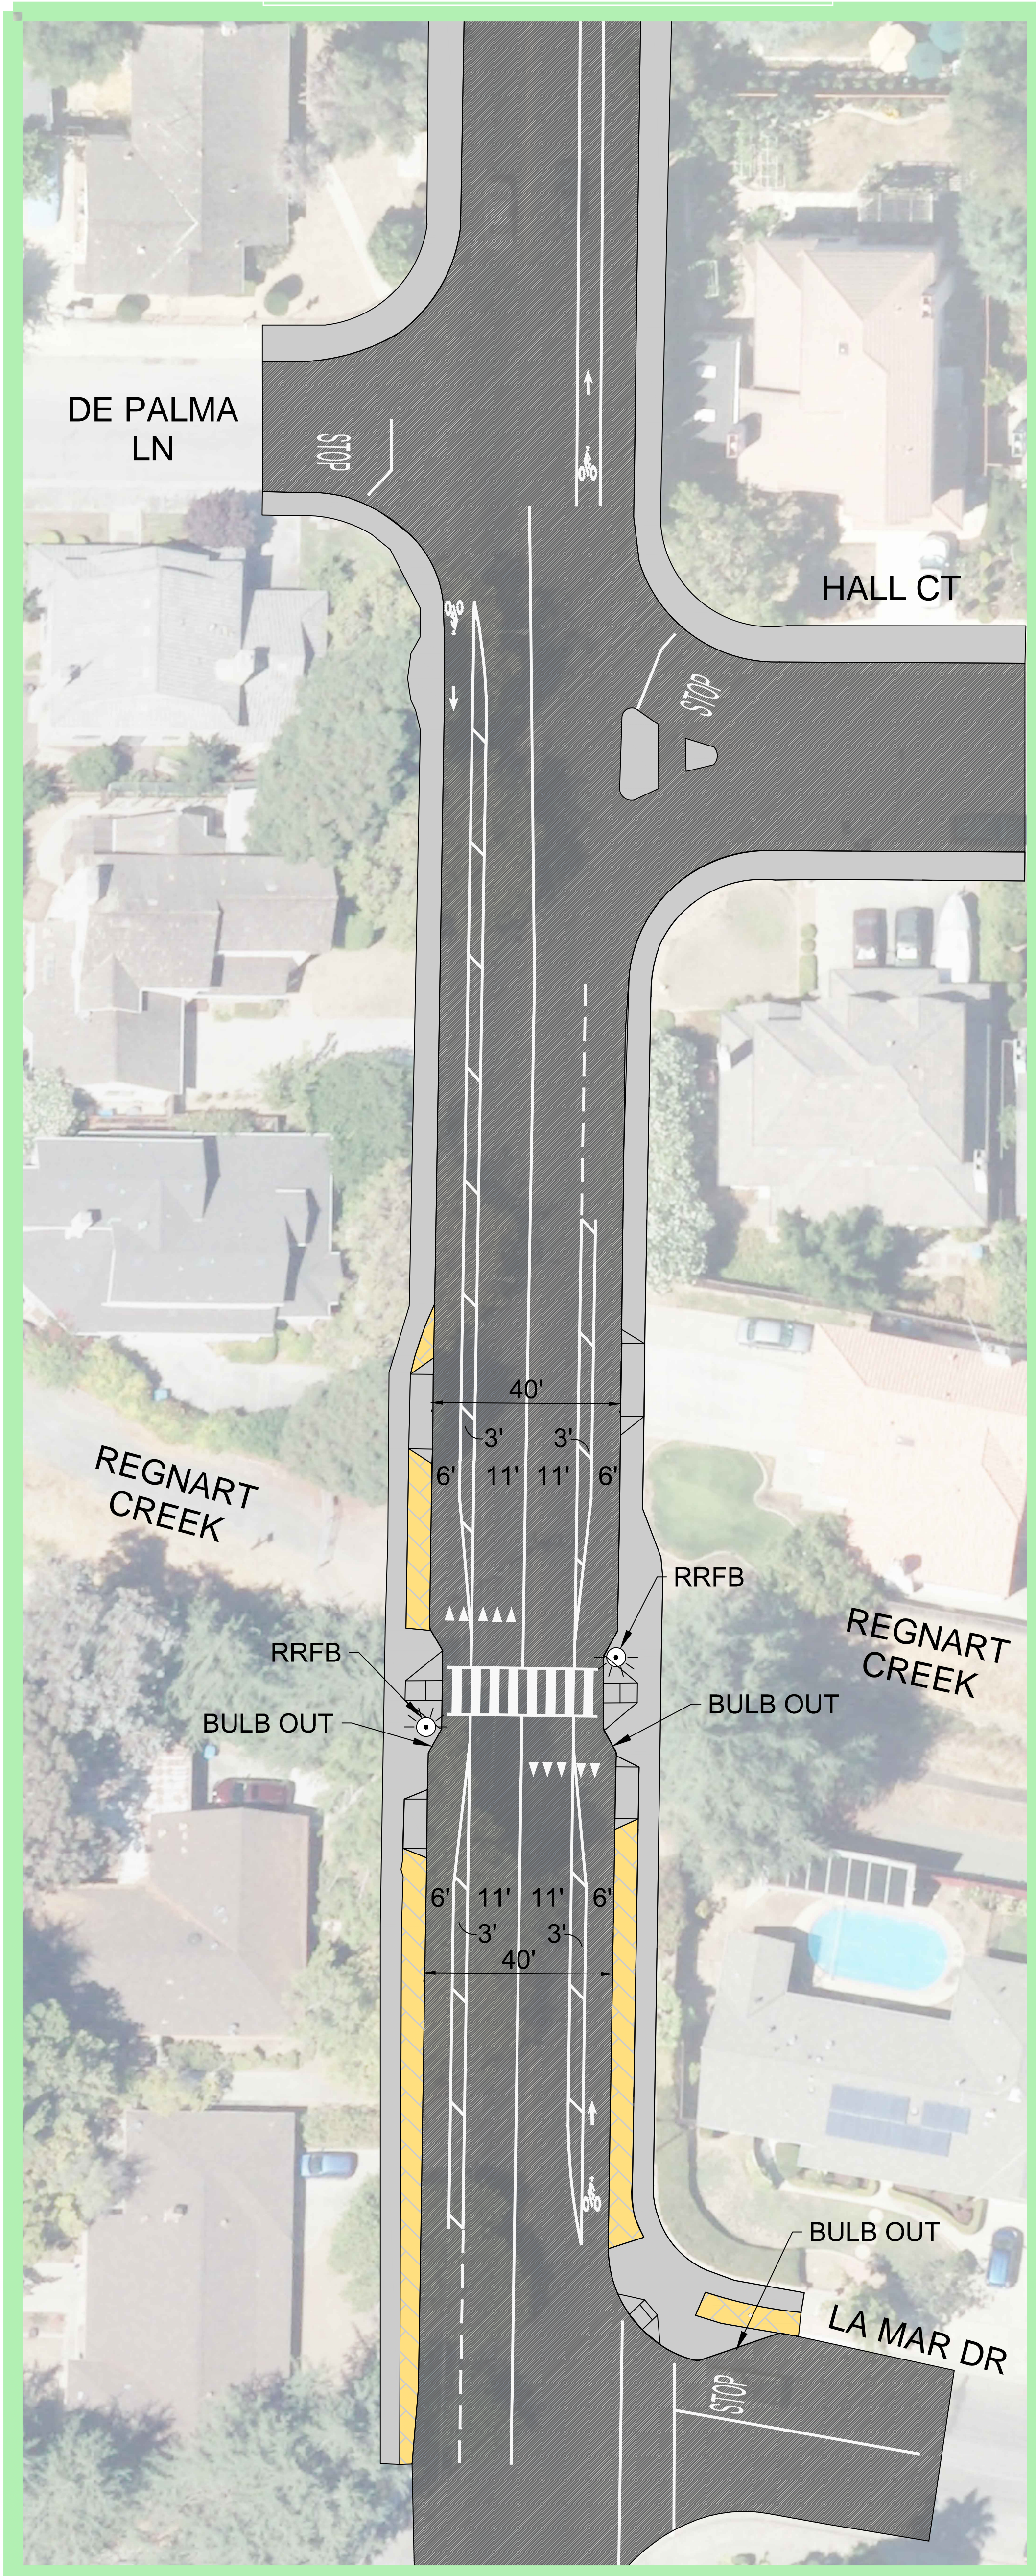

E ESTATES DR

