



## 2 PARKING AXON - FULL PV ARRAY

SCALE: 1/16" = 1'-0"

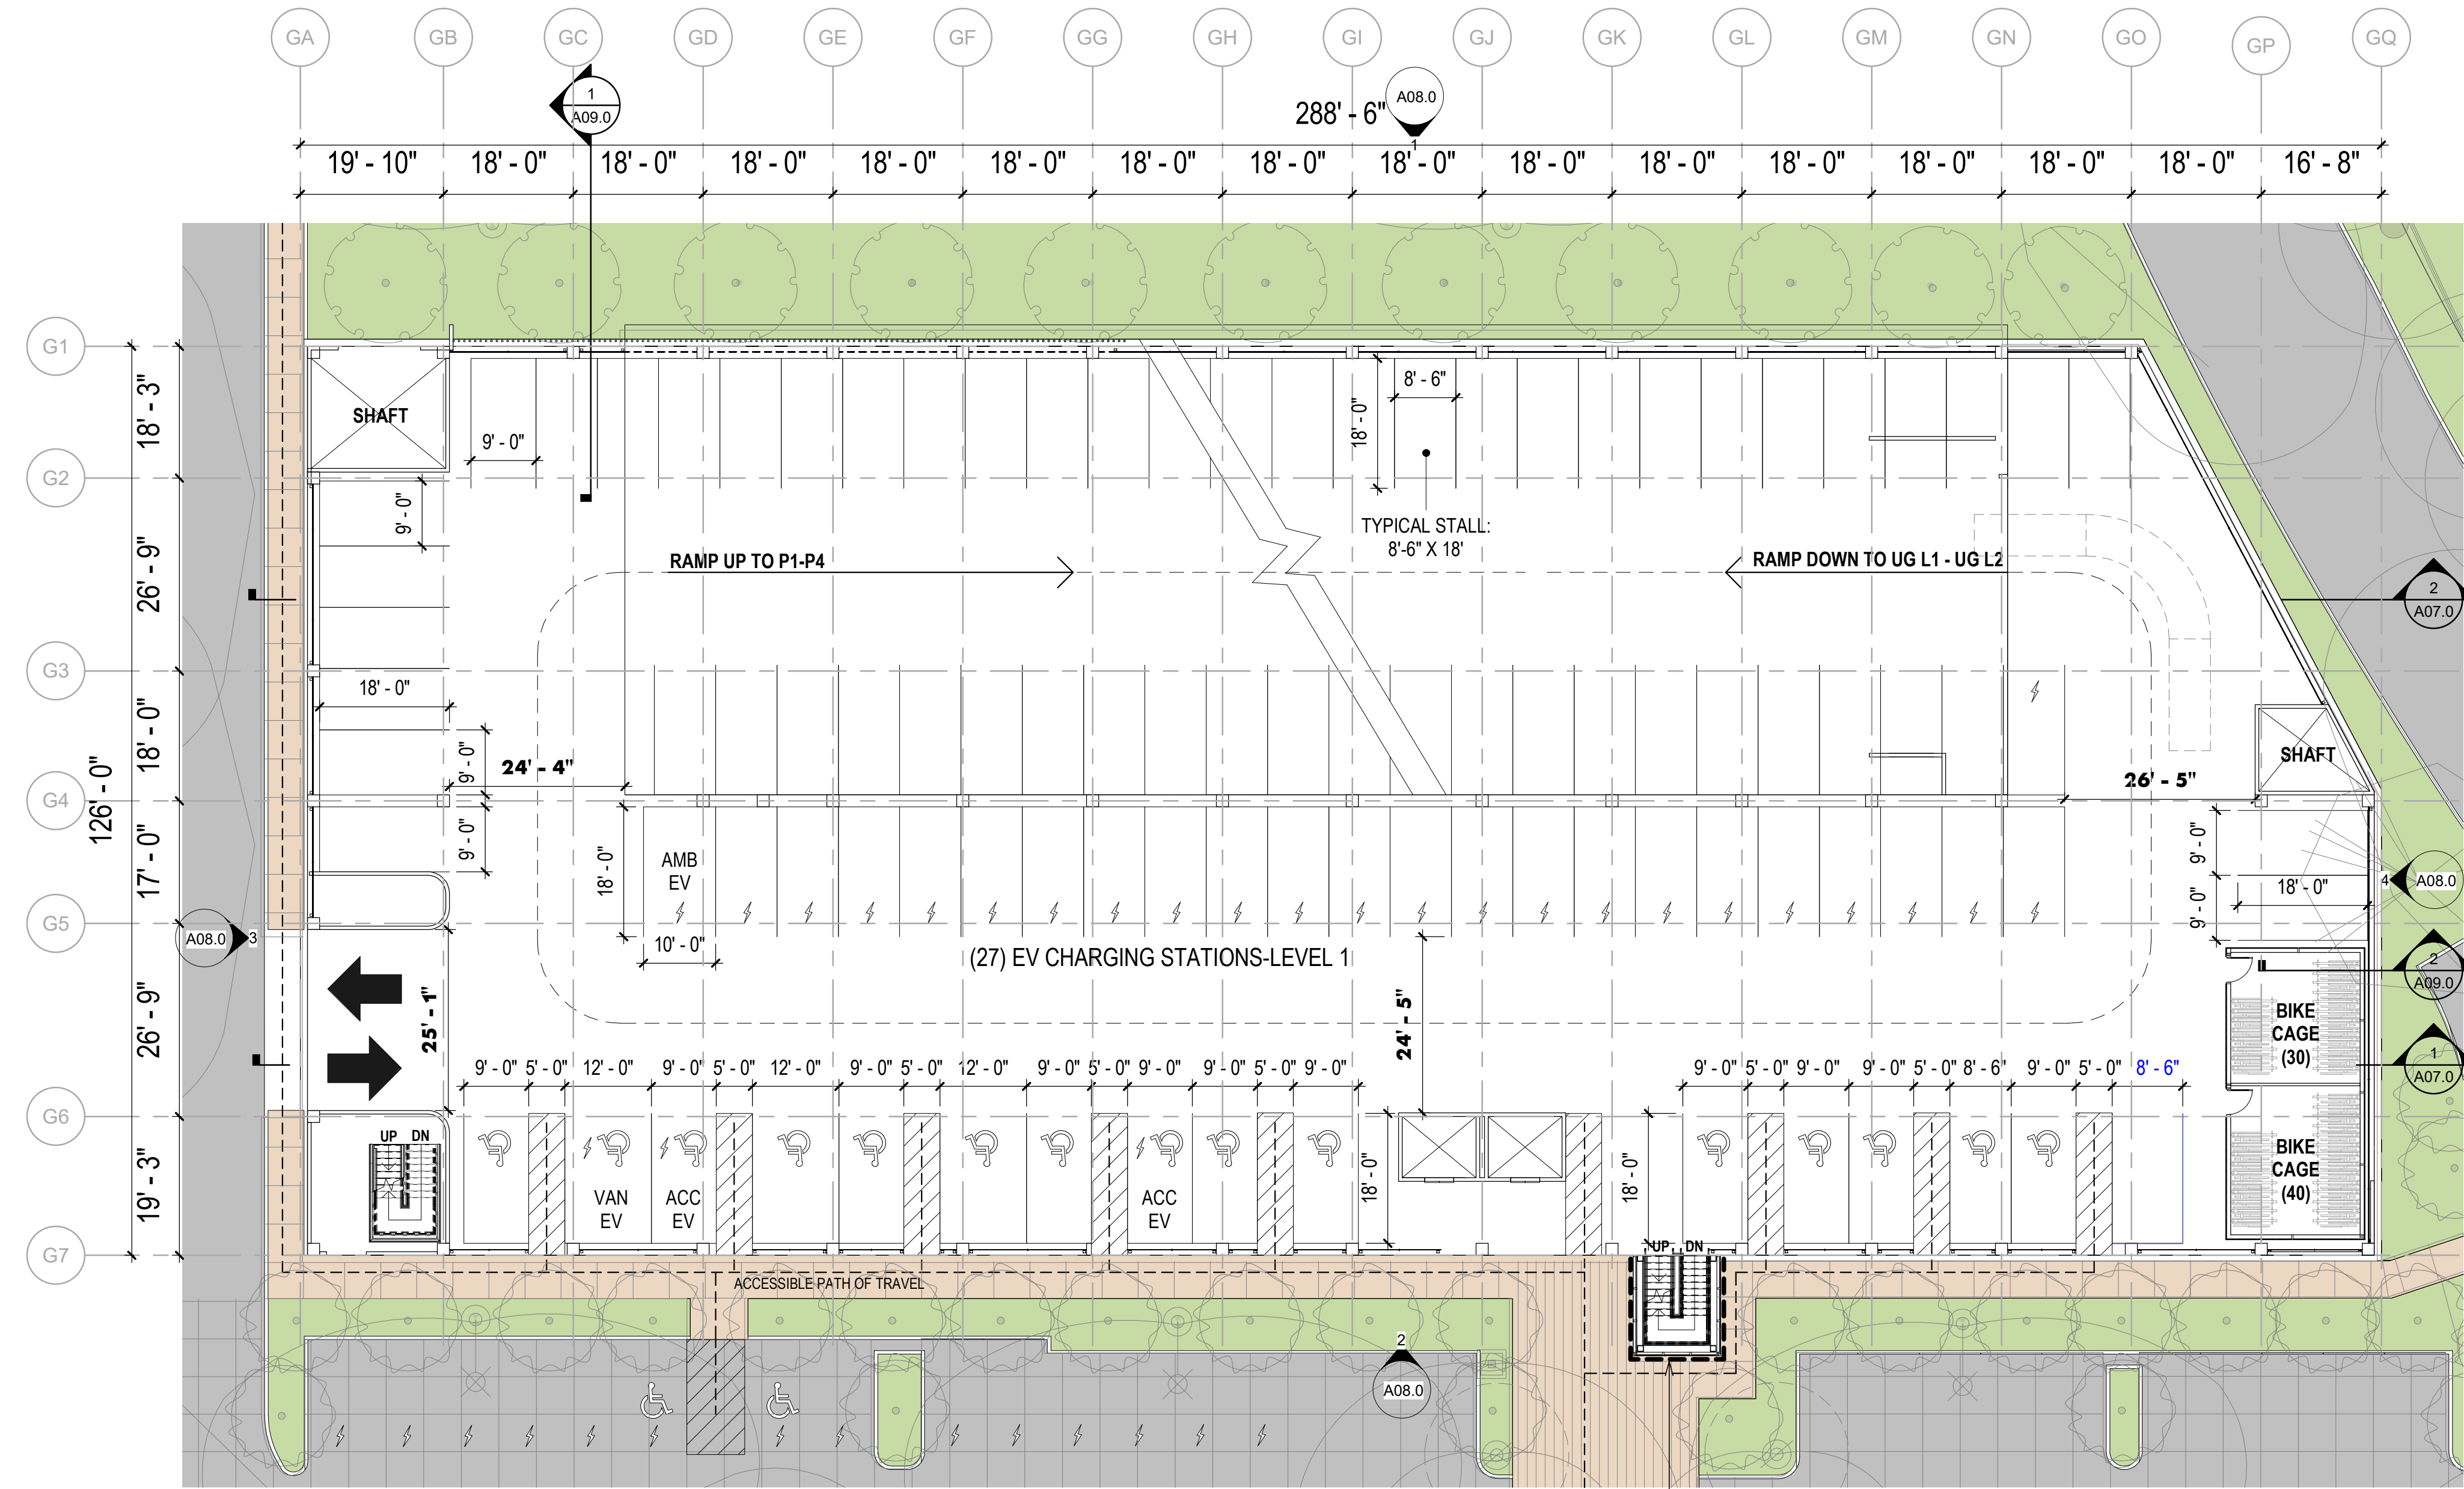


## 4 PARKING LEVEL 1 (97 SPACES)

SCALE: 1/16" = 1'-0"

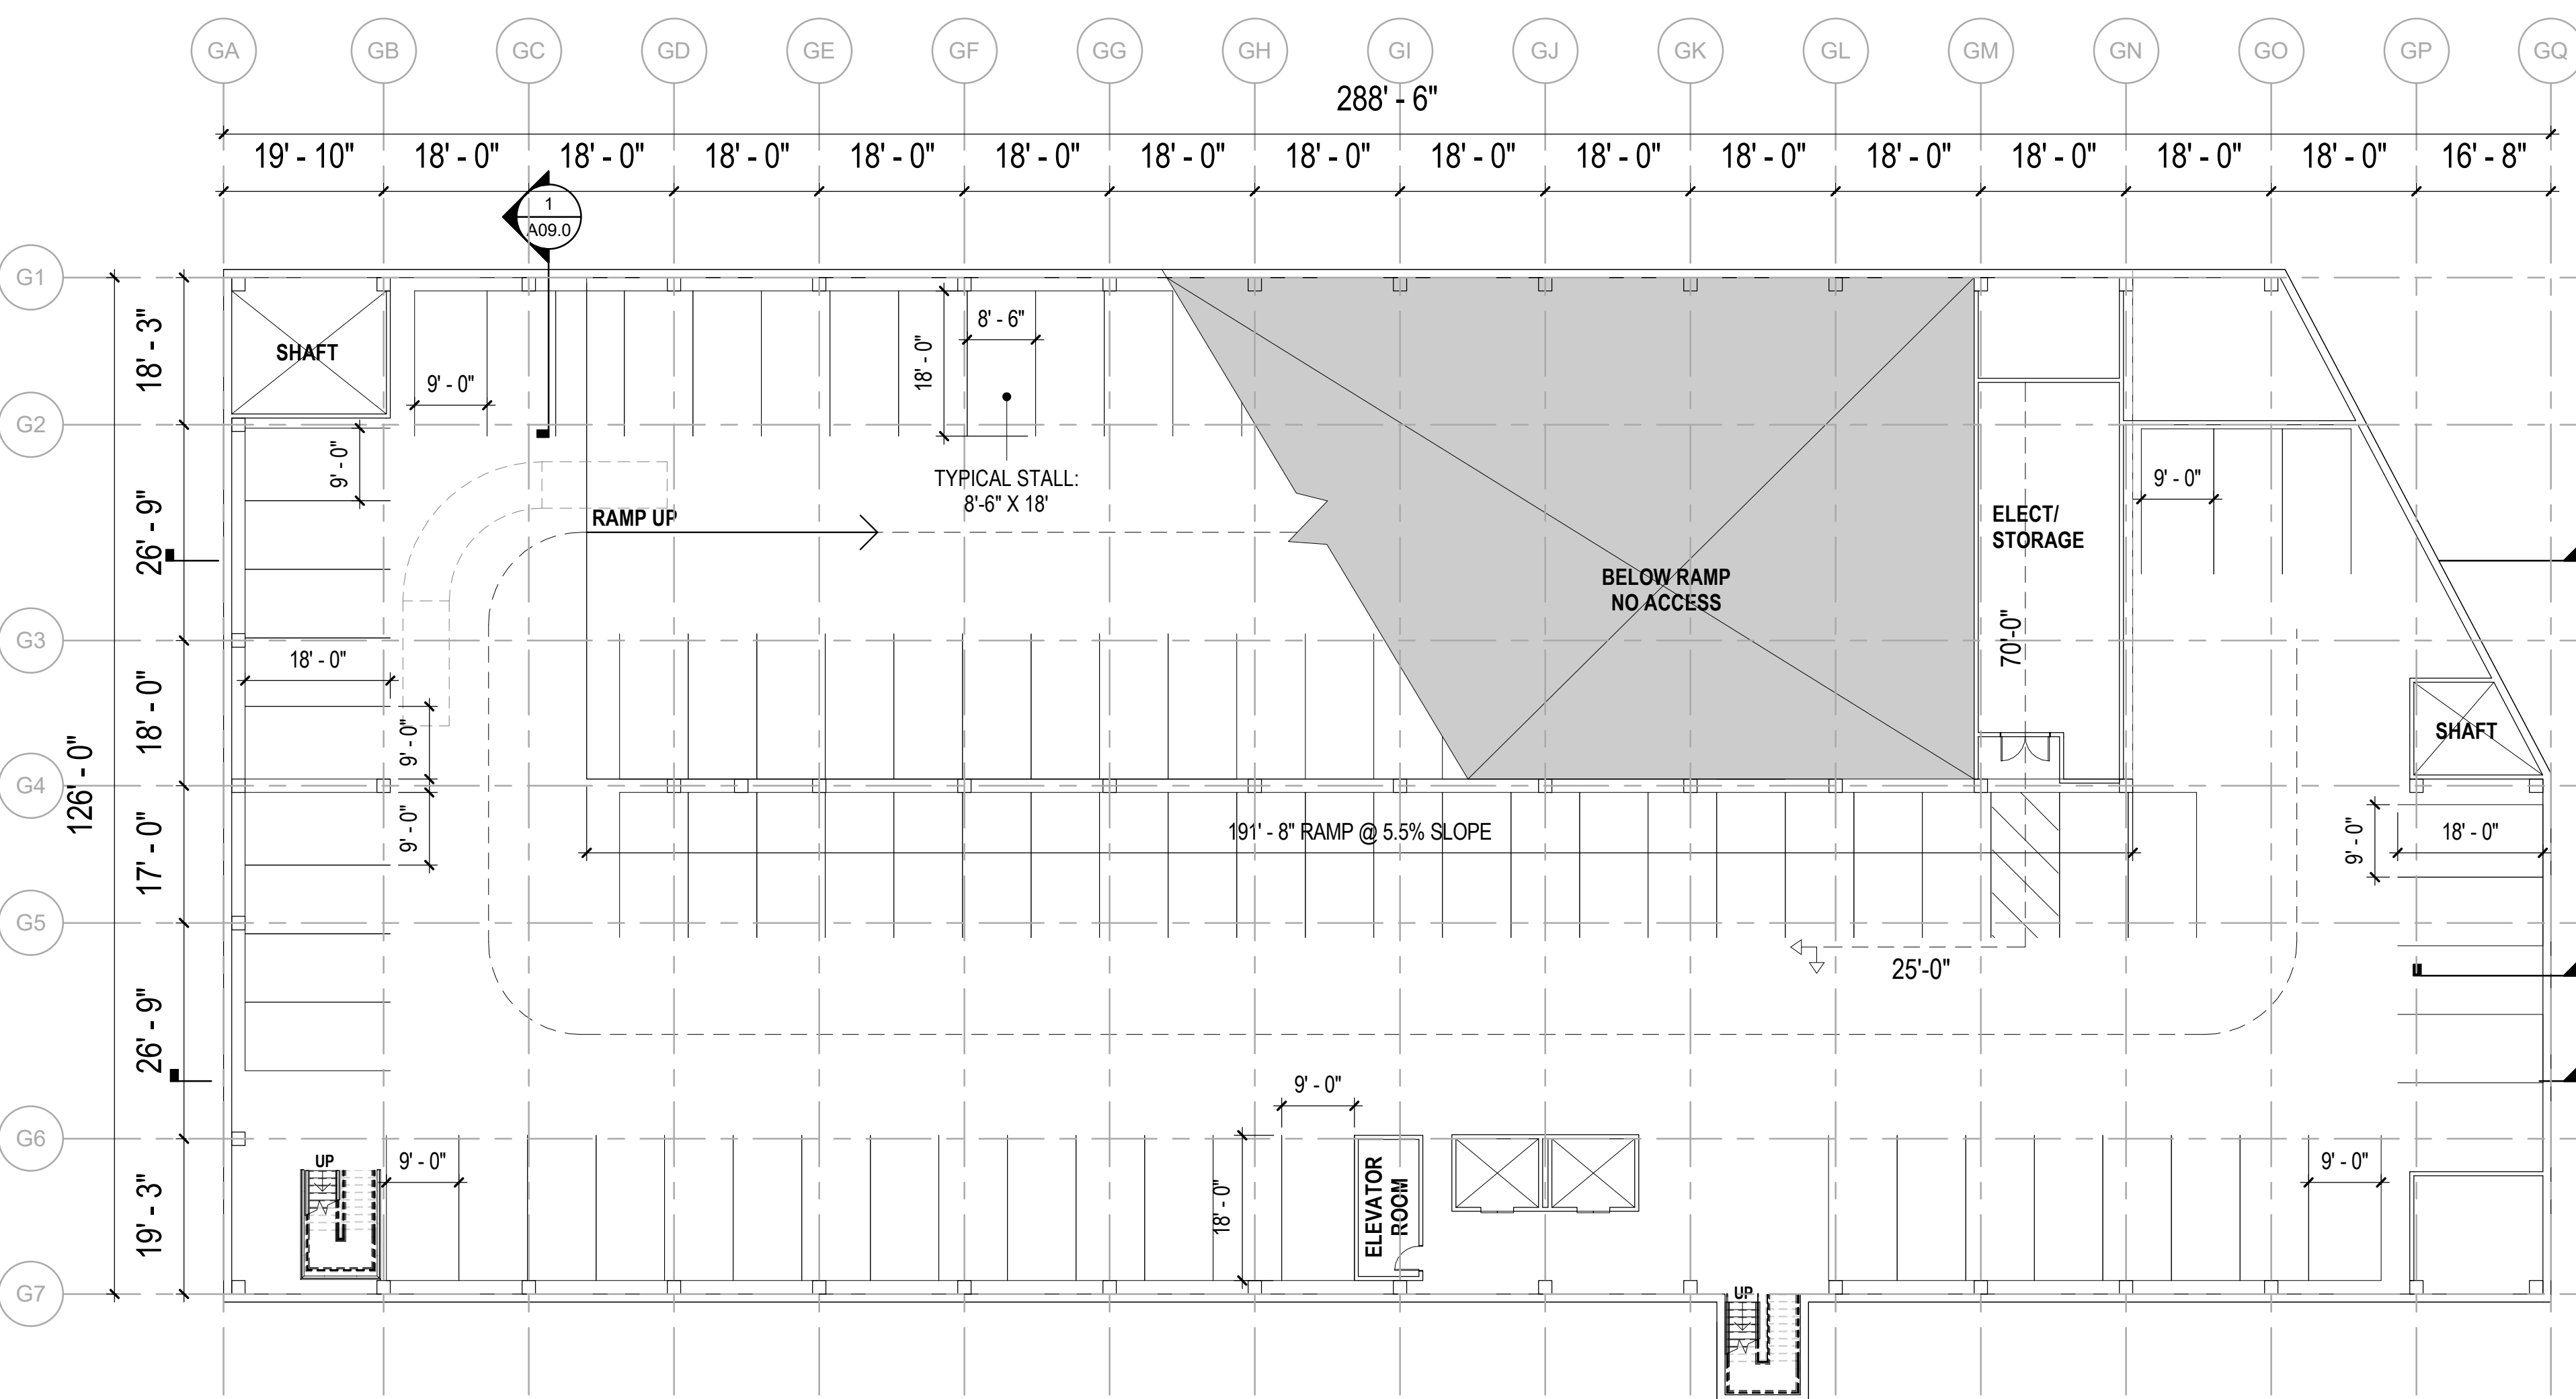

## 1 PARKING LOWER LEVEL 2 (107 SPACES)


SCALE: 1/16" = 1'-0"

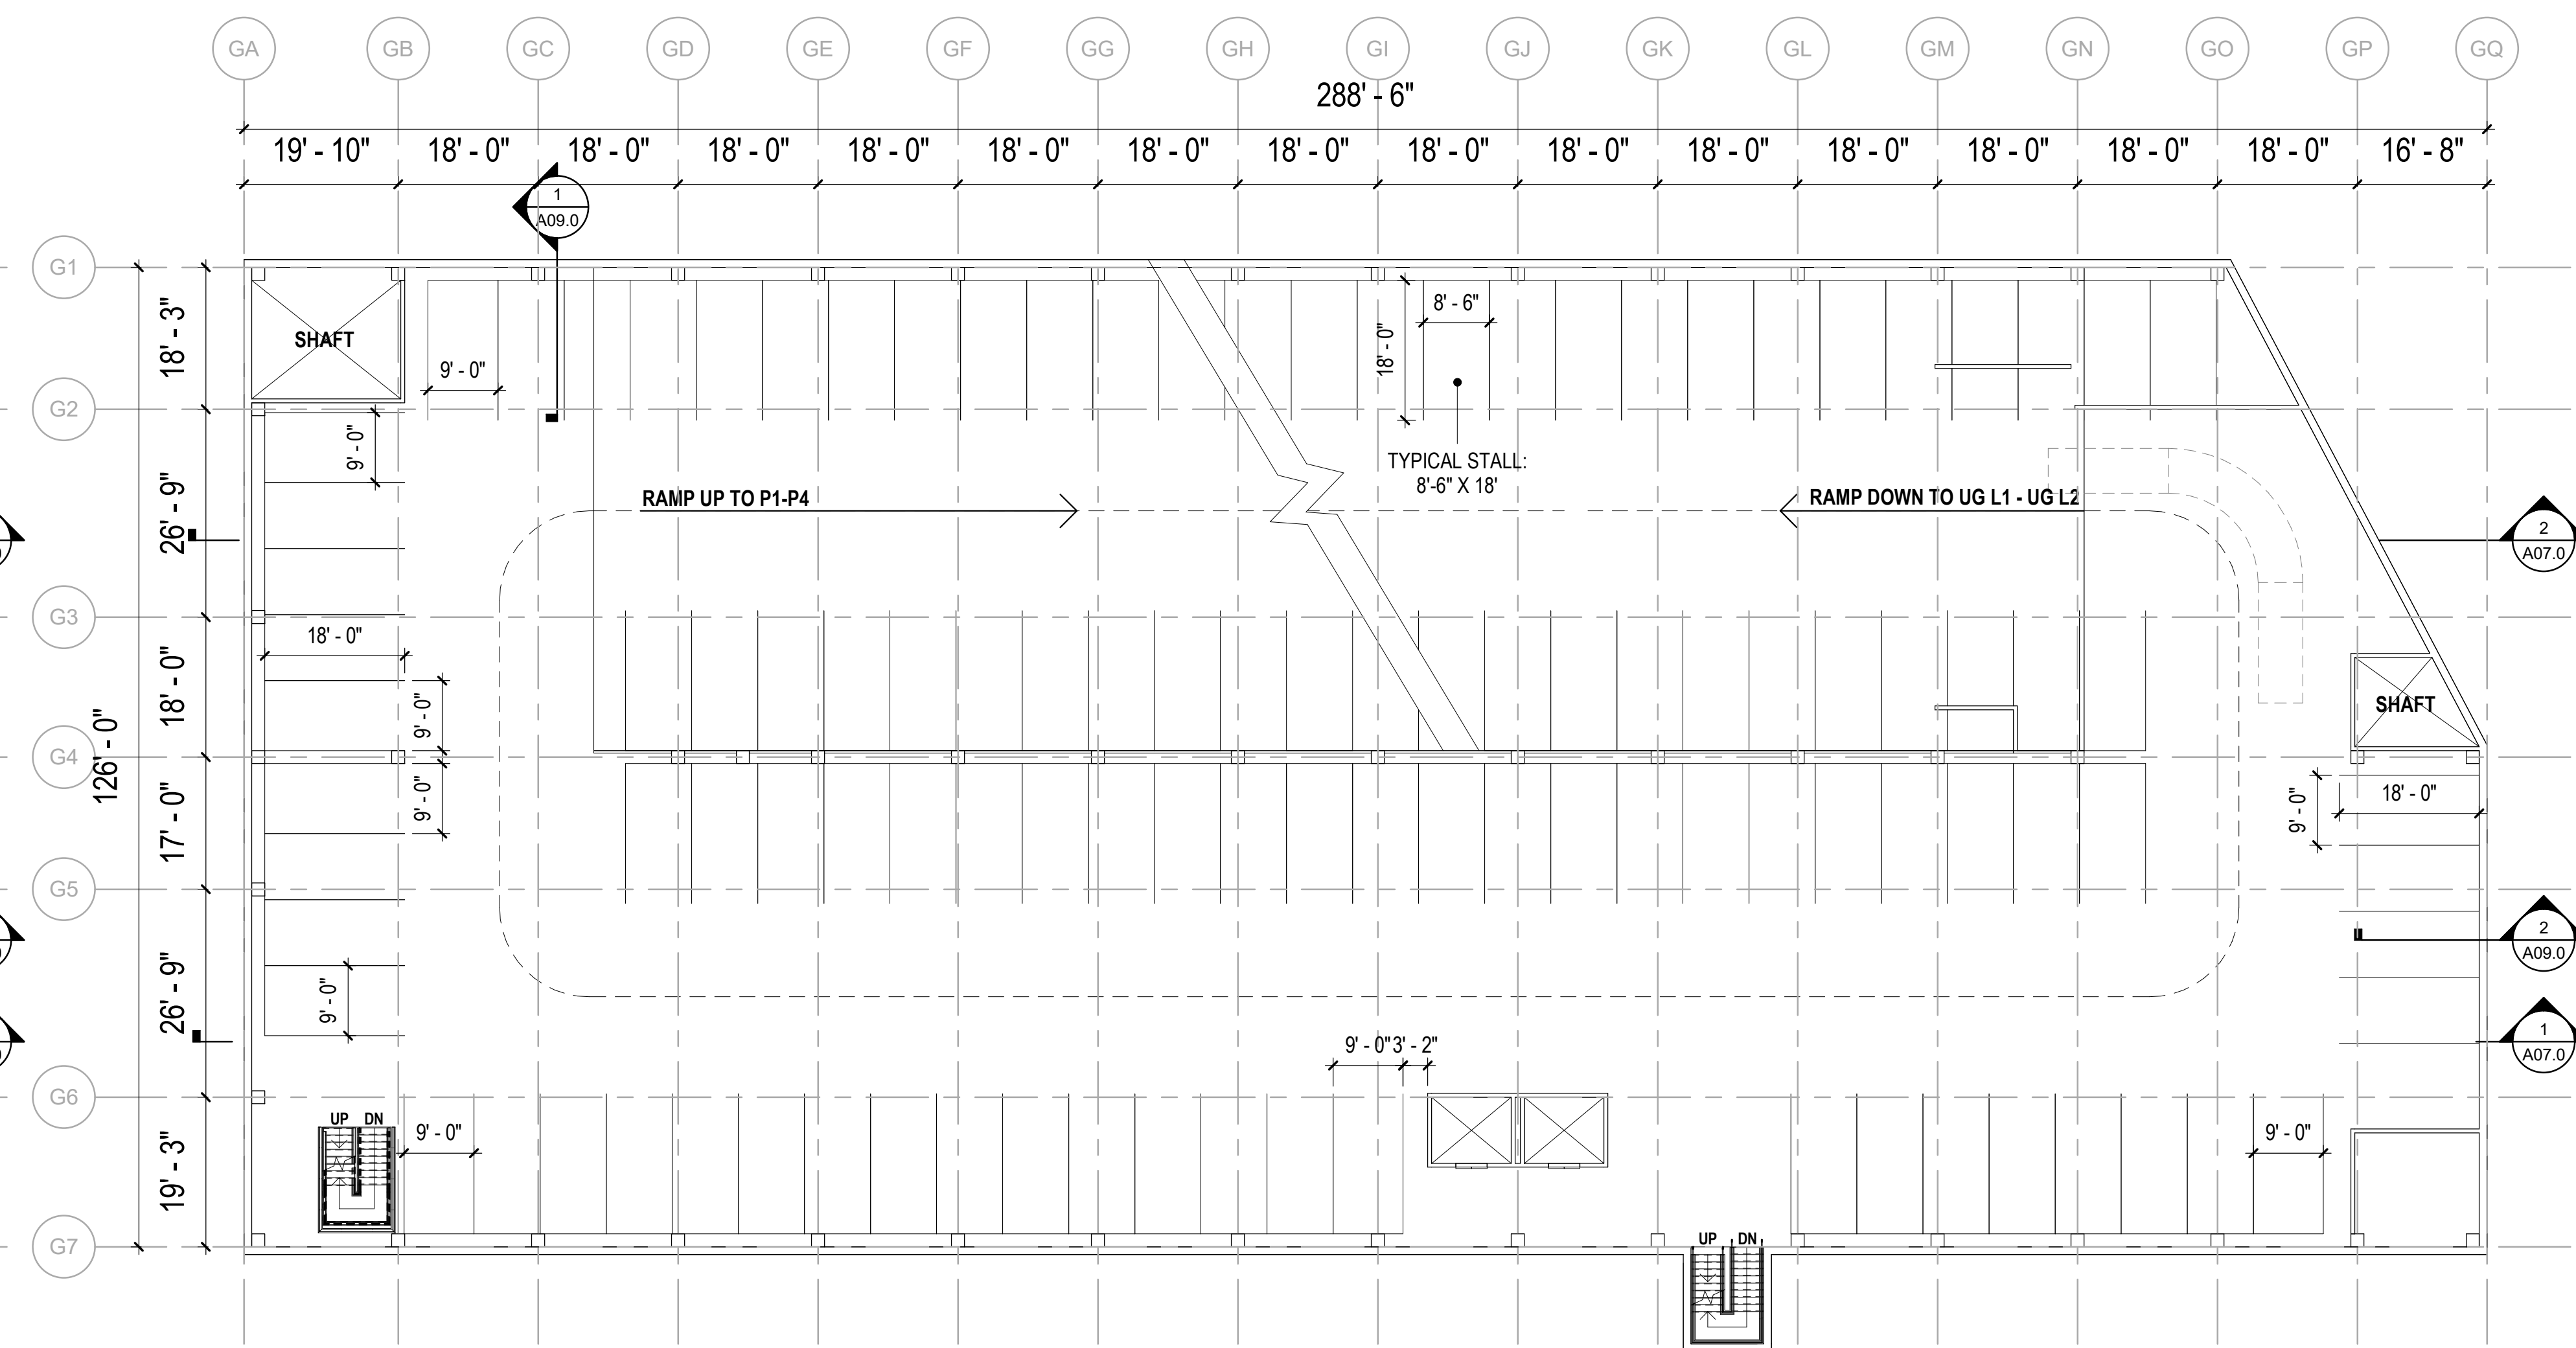


## 3 PARKING LOWER LEVEL 1 (109 SPACES)

SCALE: 1/16" = 1'-0"




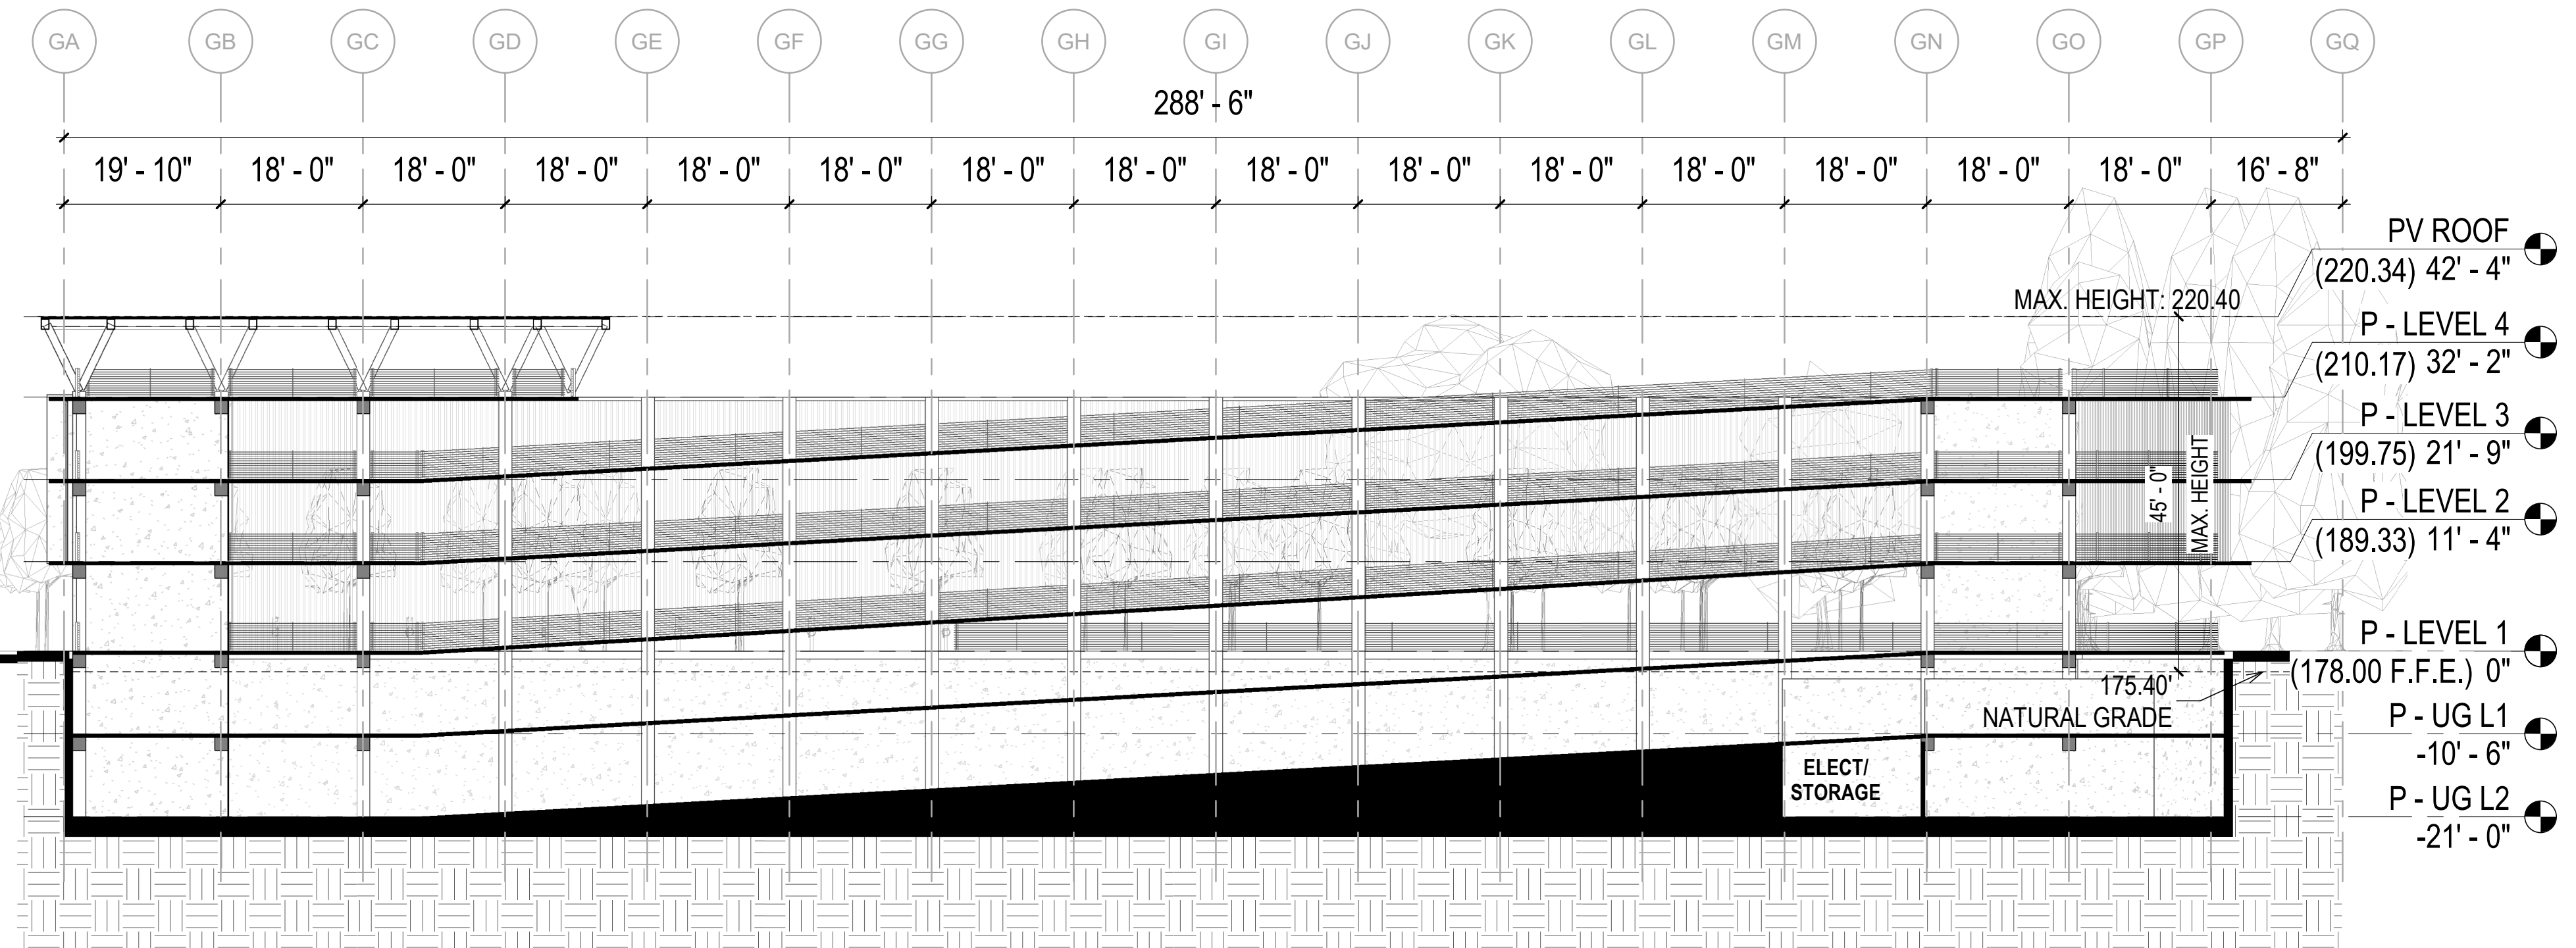


**2 SECTION - NORTH BAY RAMP**  
SCALE: 1/16" = 1'-0"

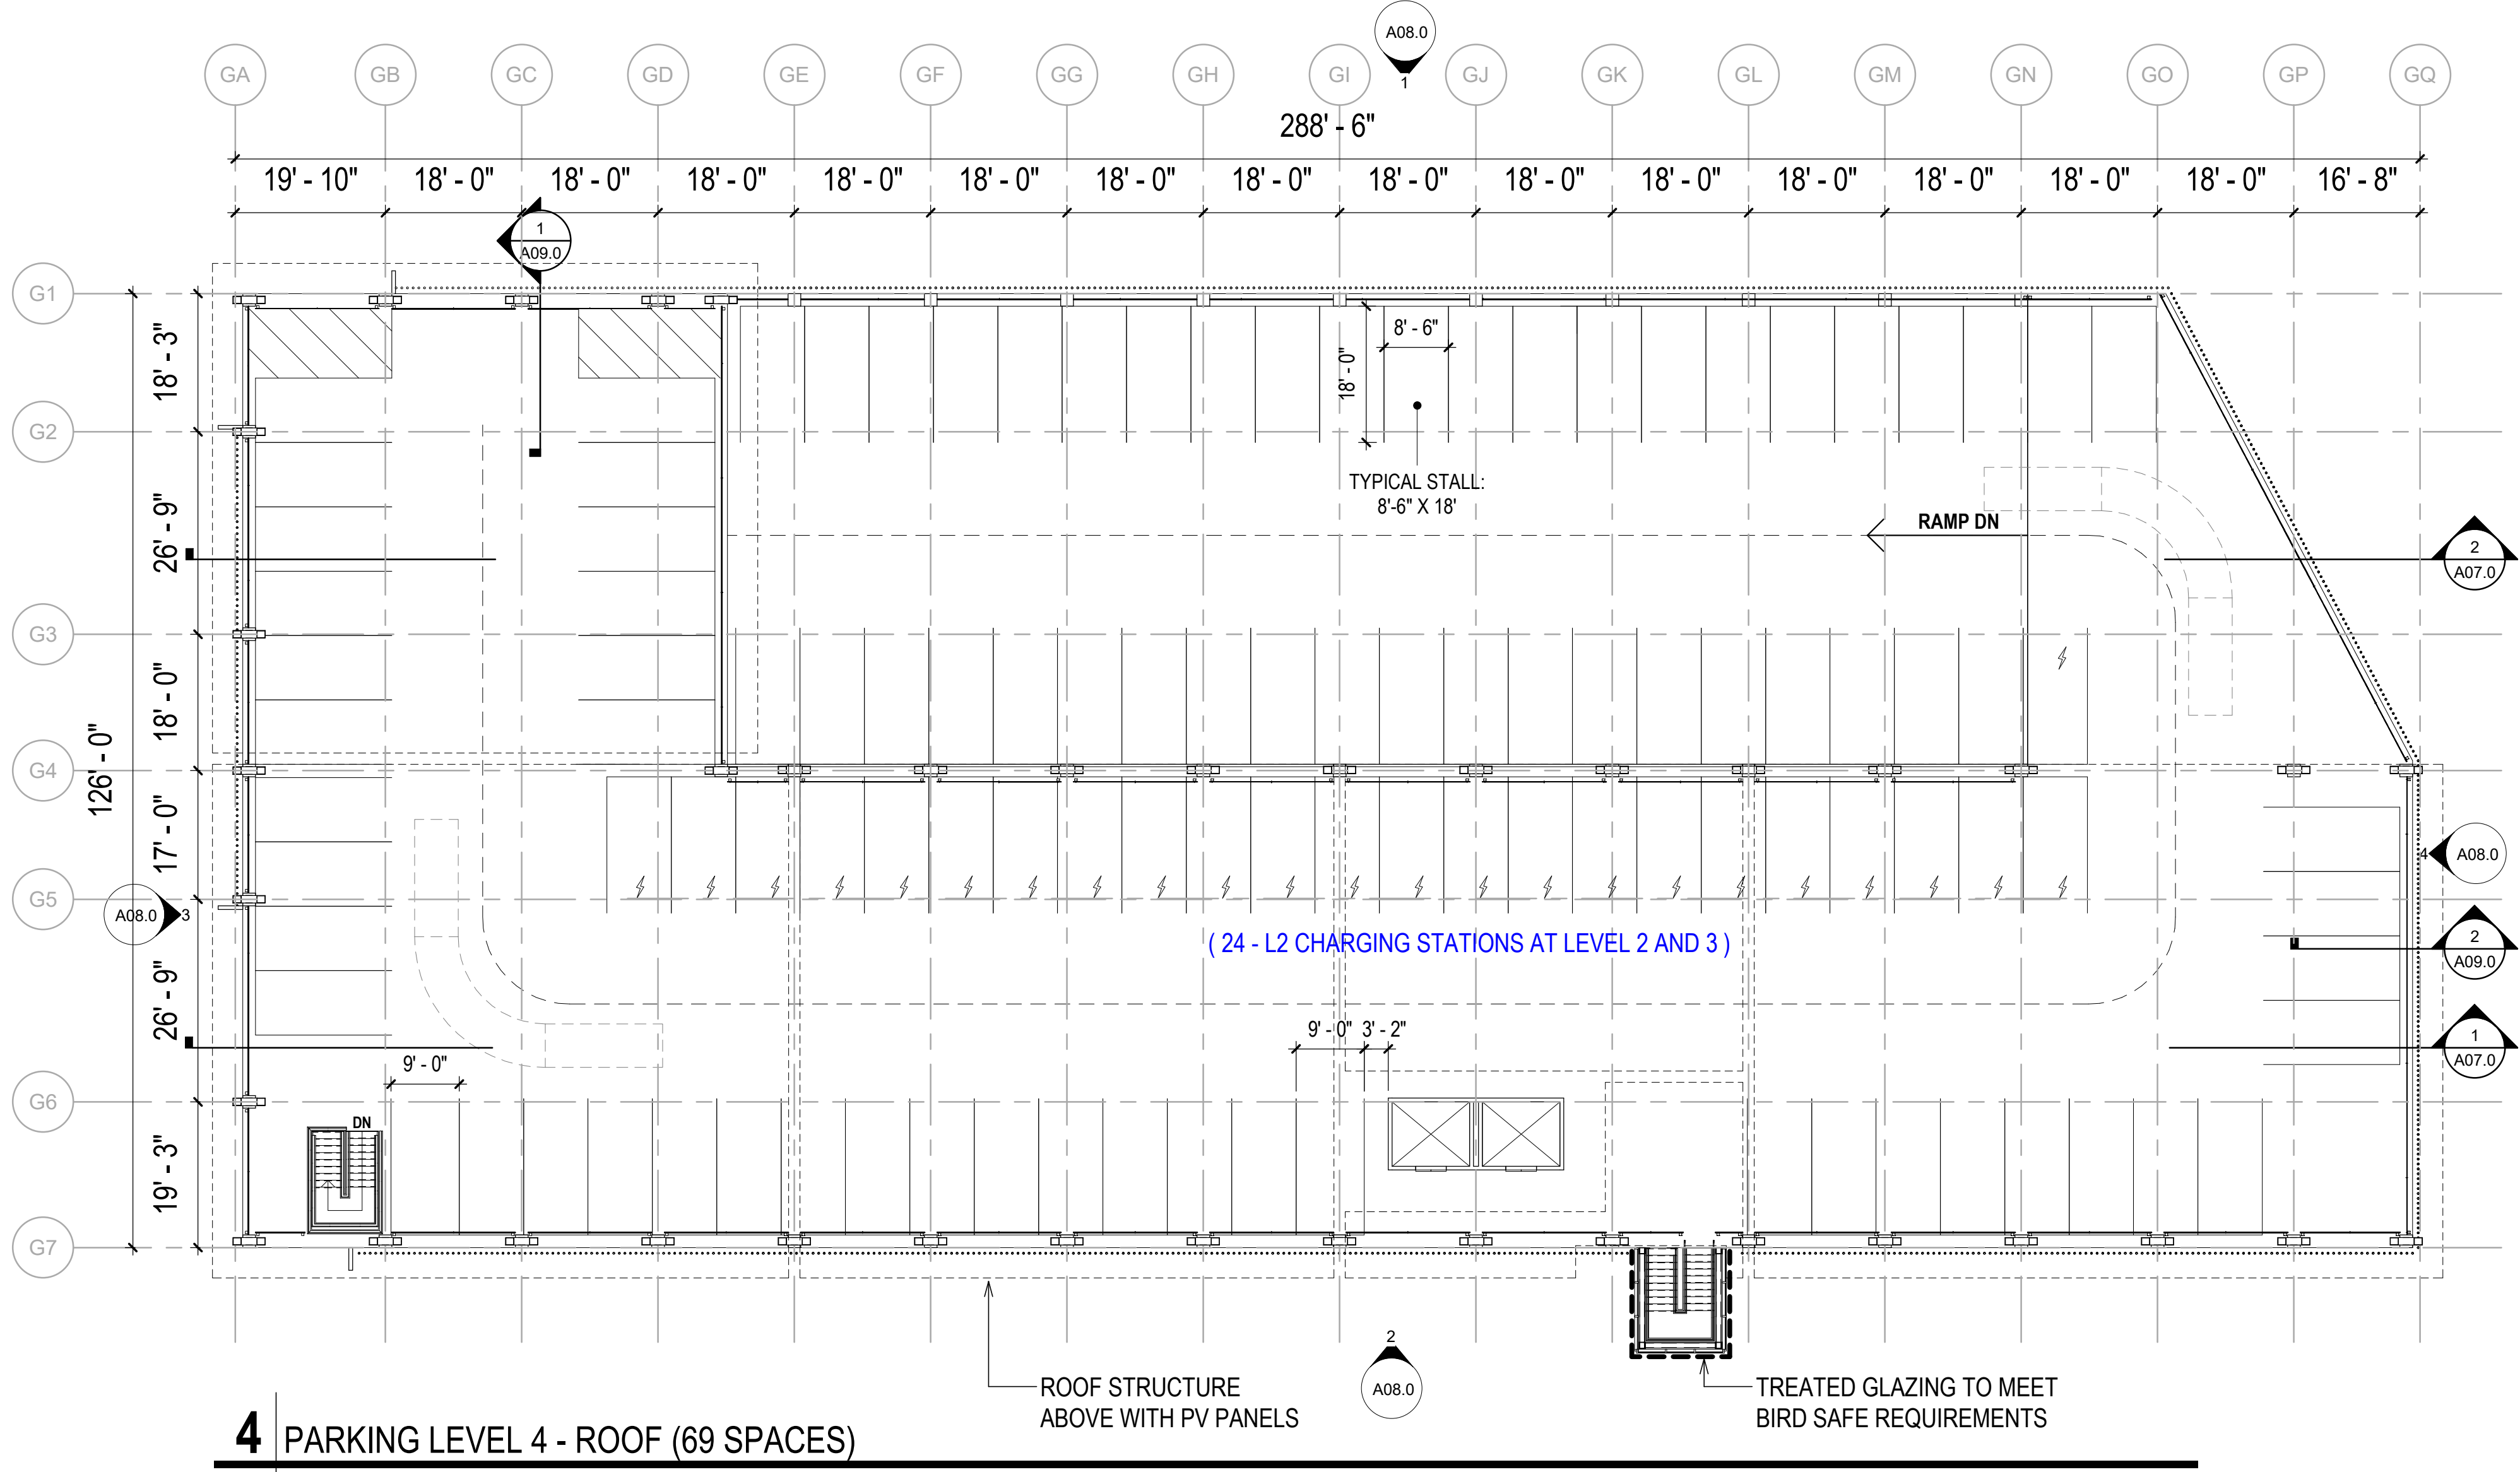

**4 PARKING LEVEL 4 - ROOF (69 SPACES)**  
SCALE: 1/16" = 1'-0"

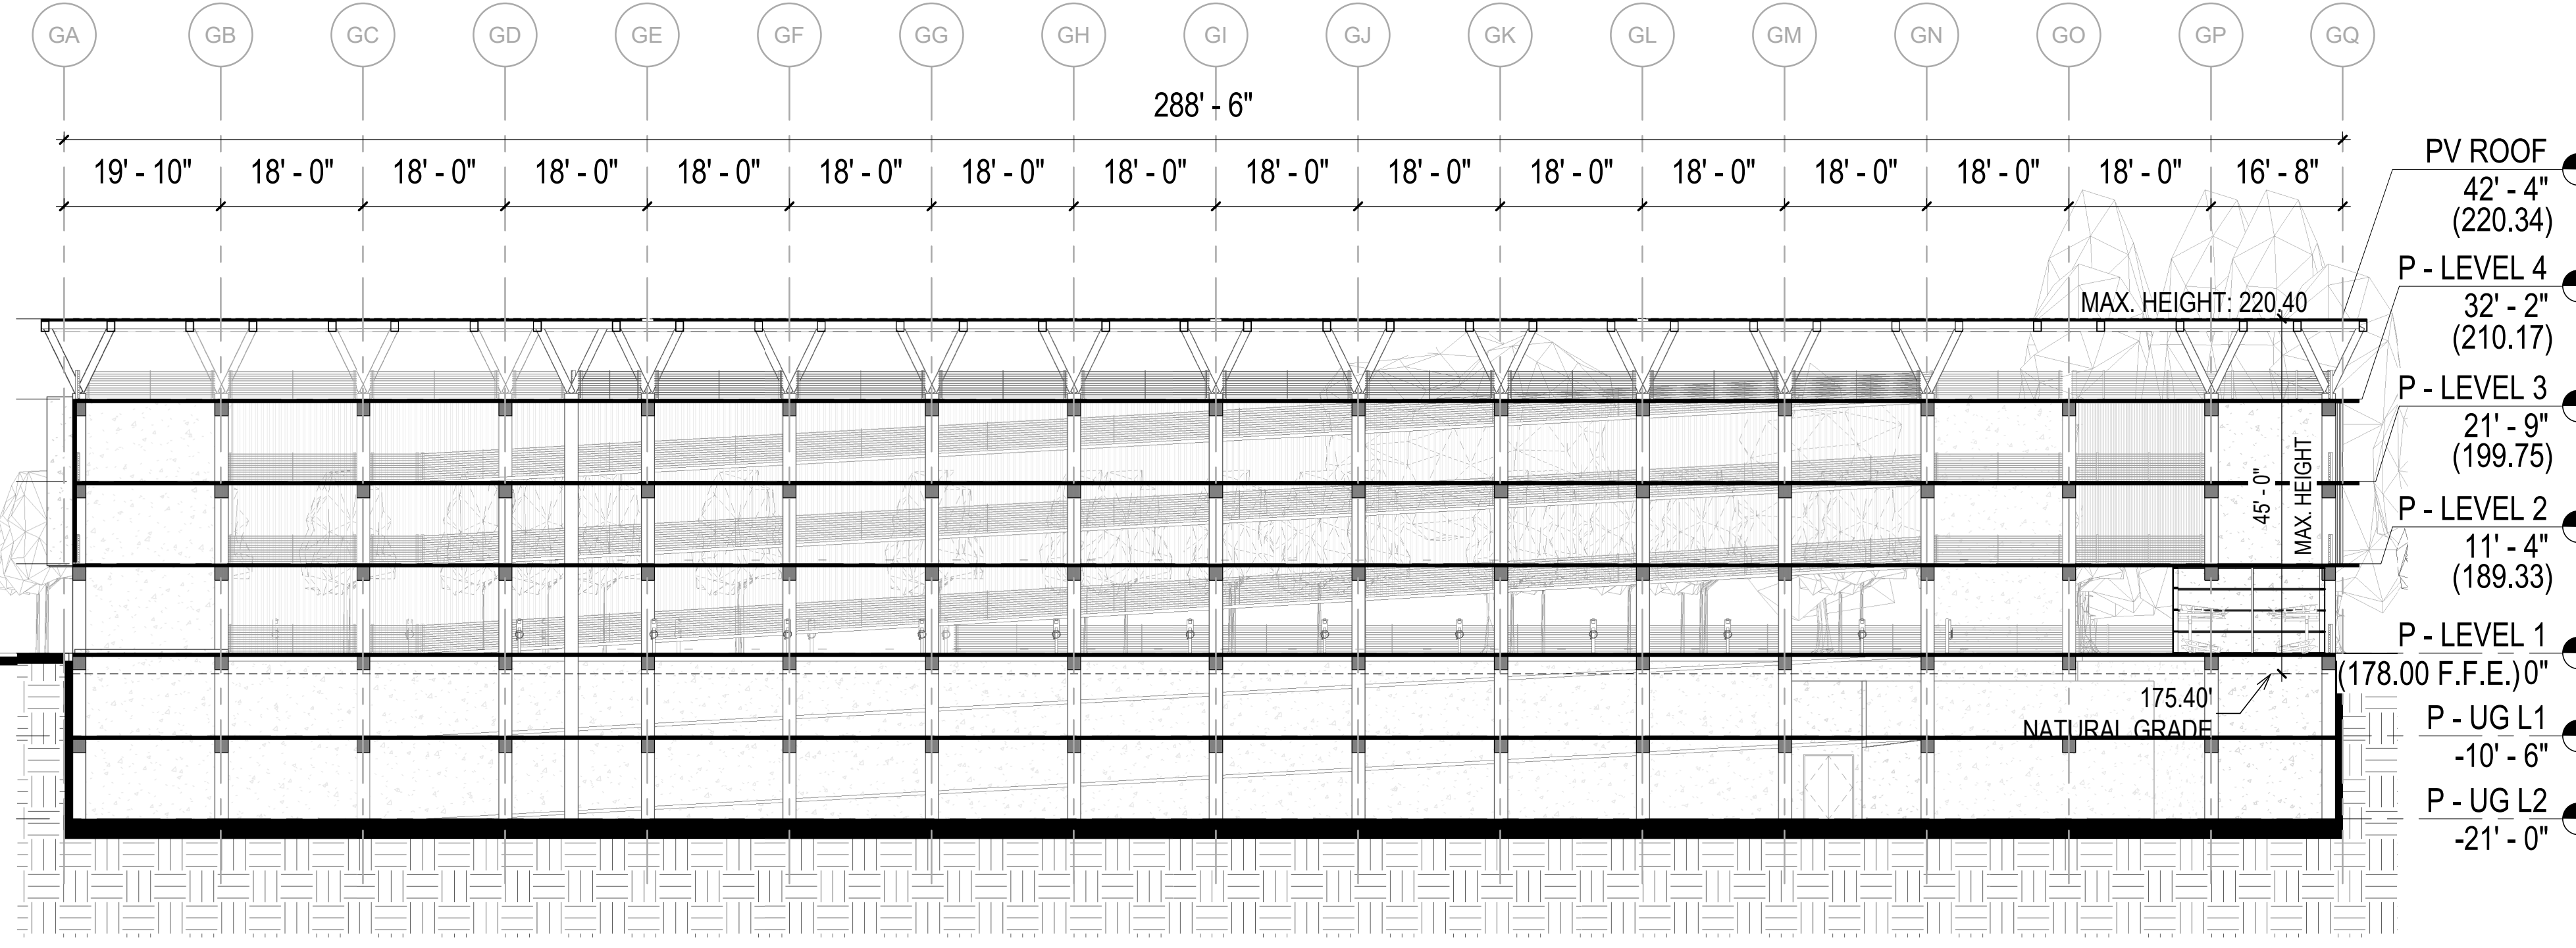

**1 SECTION - SOUTH BAY**  
SCALE: 1/16" = 1'-0"


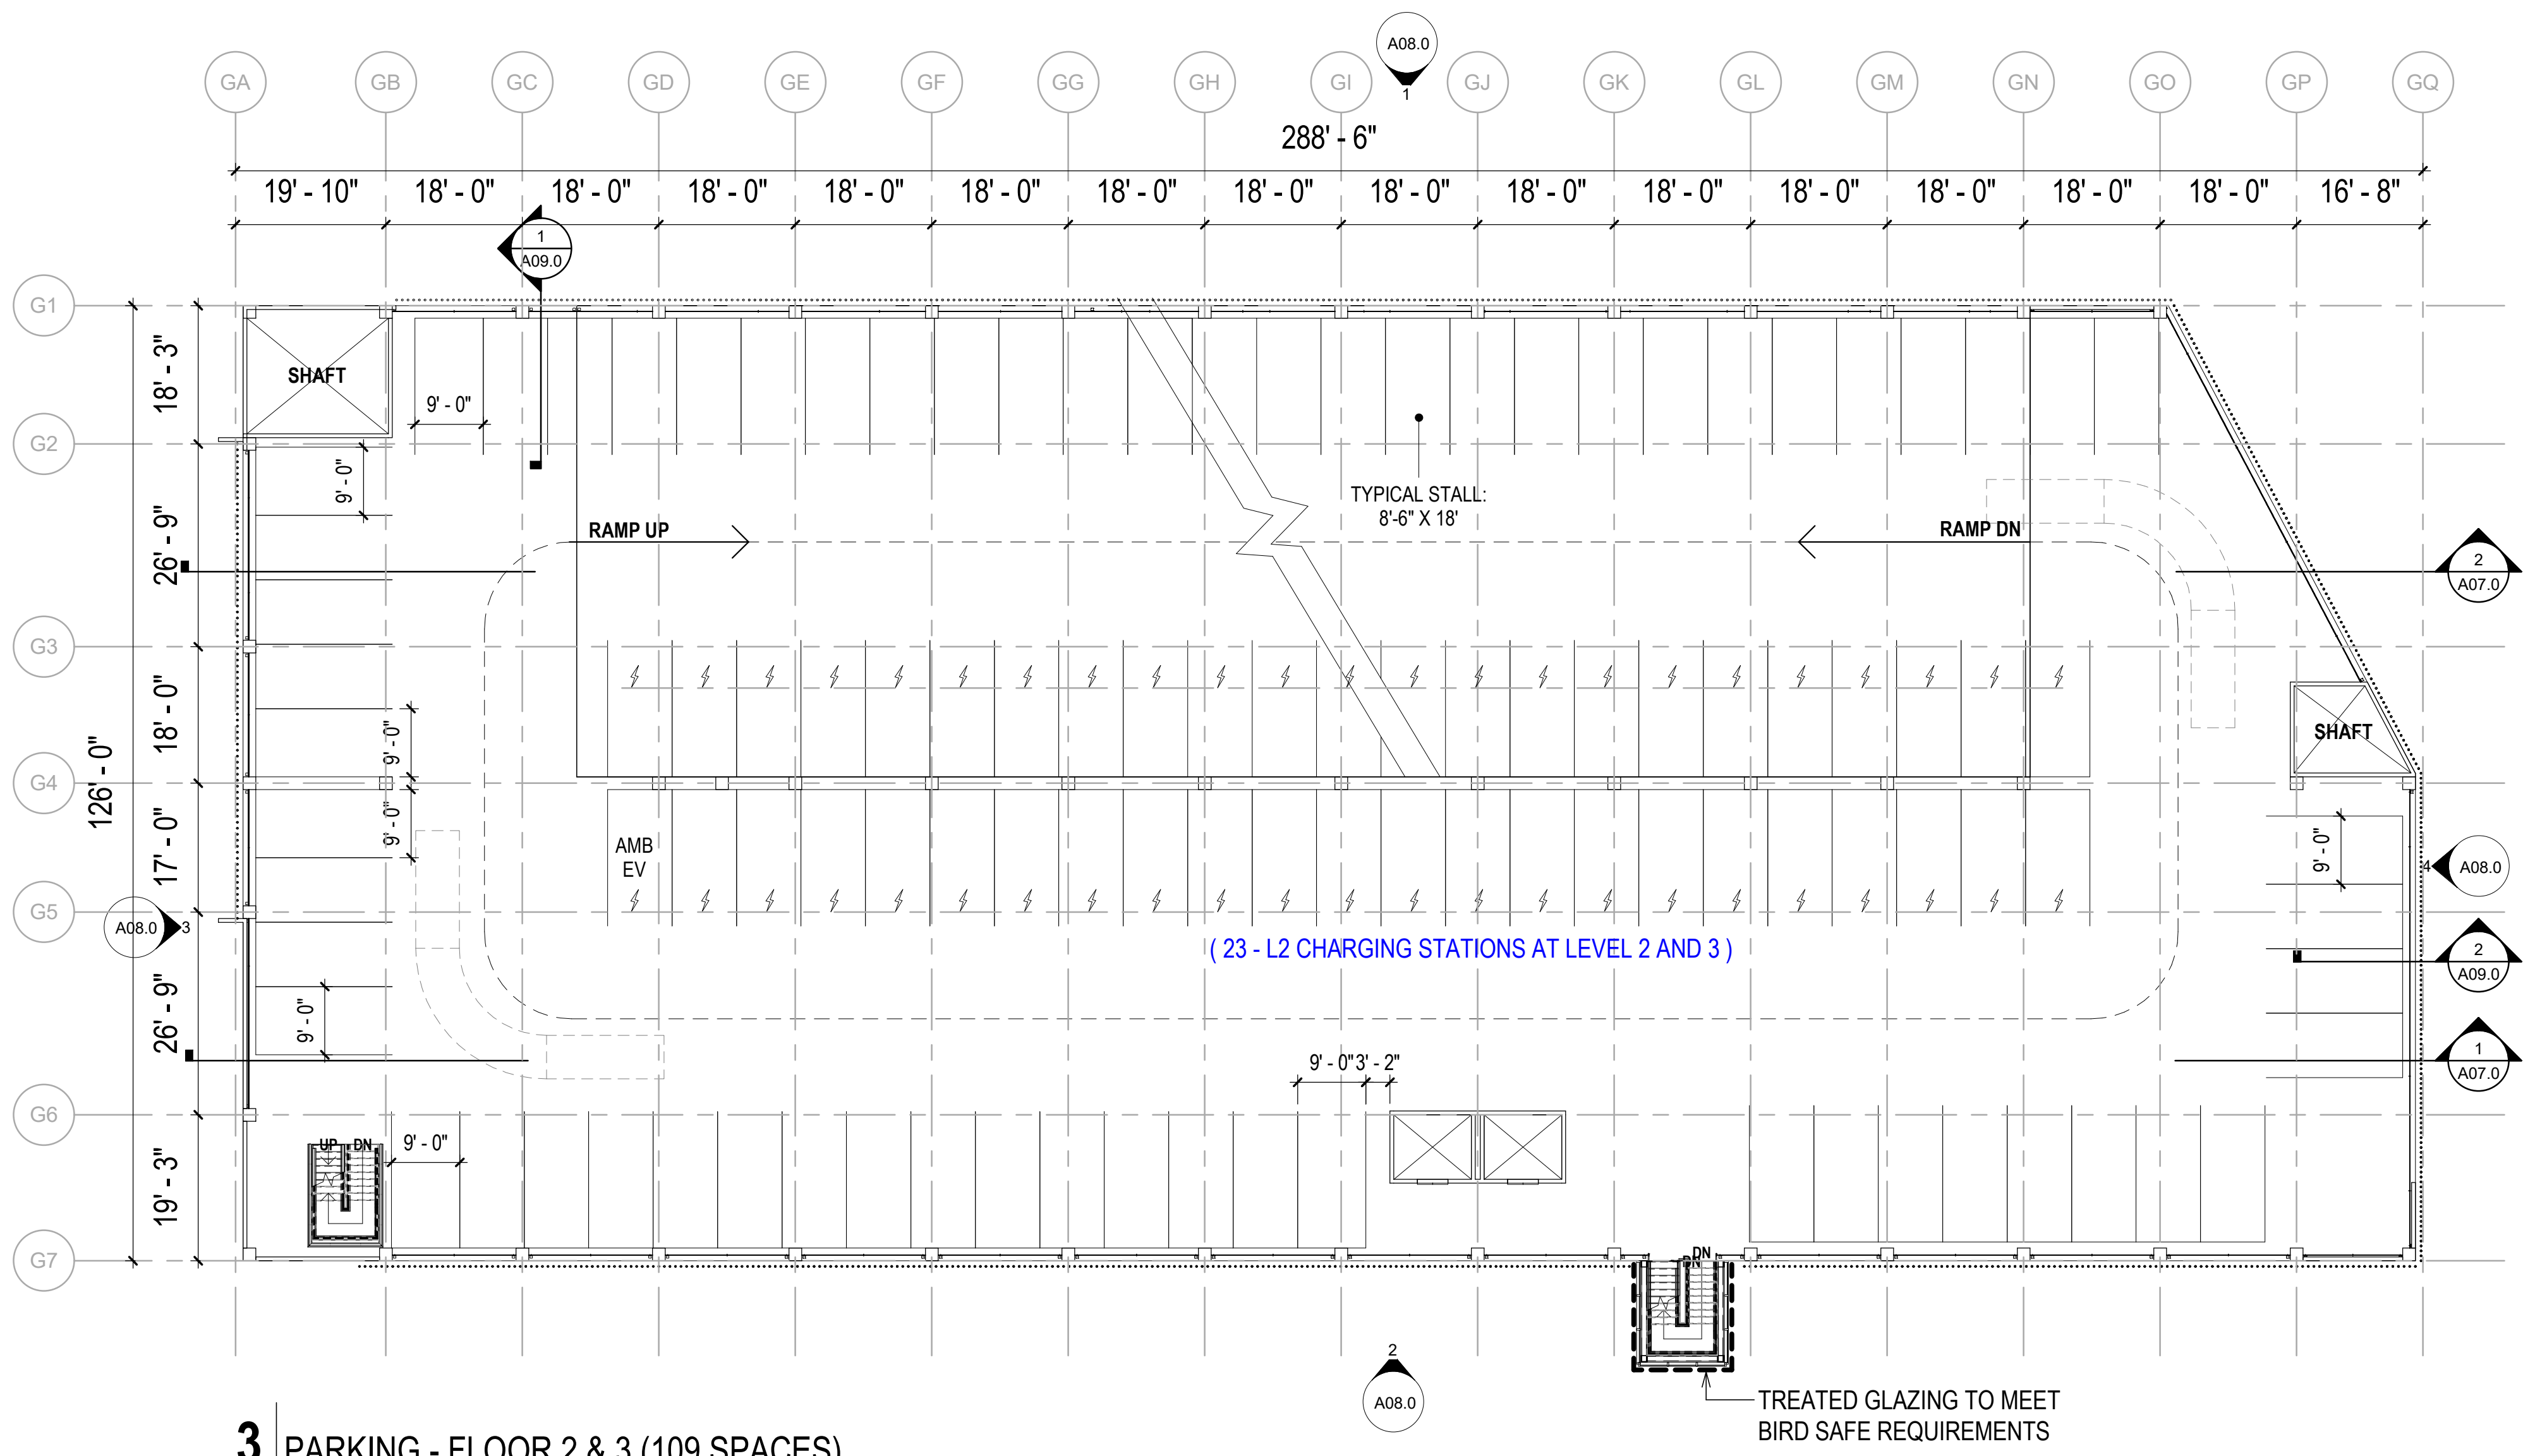


**3 PARKING - FLOOR 2 & 3 (109 SPACES)**  
SCALE: 1/16" = 1'-0"








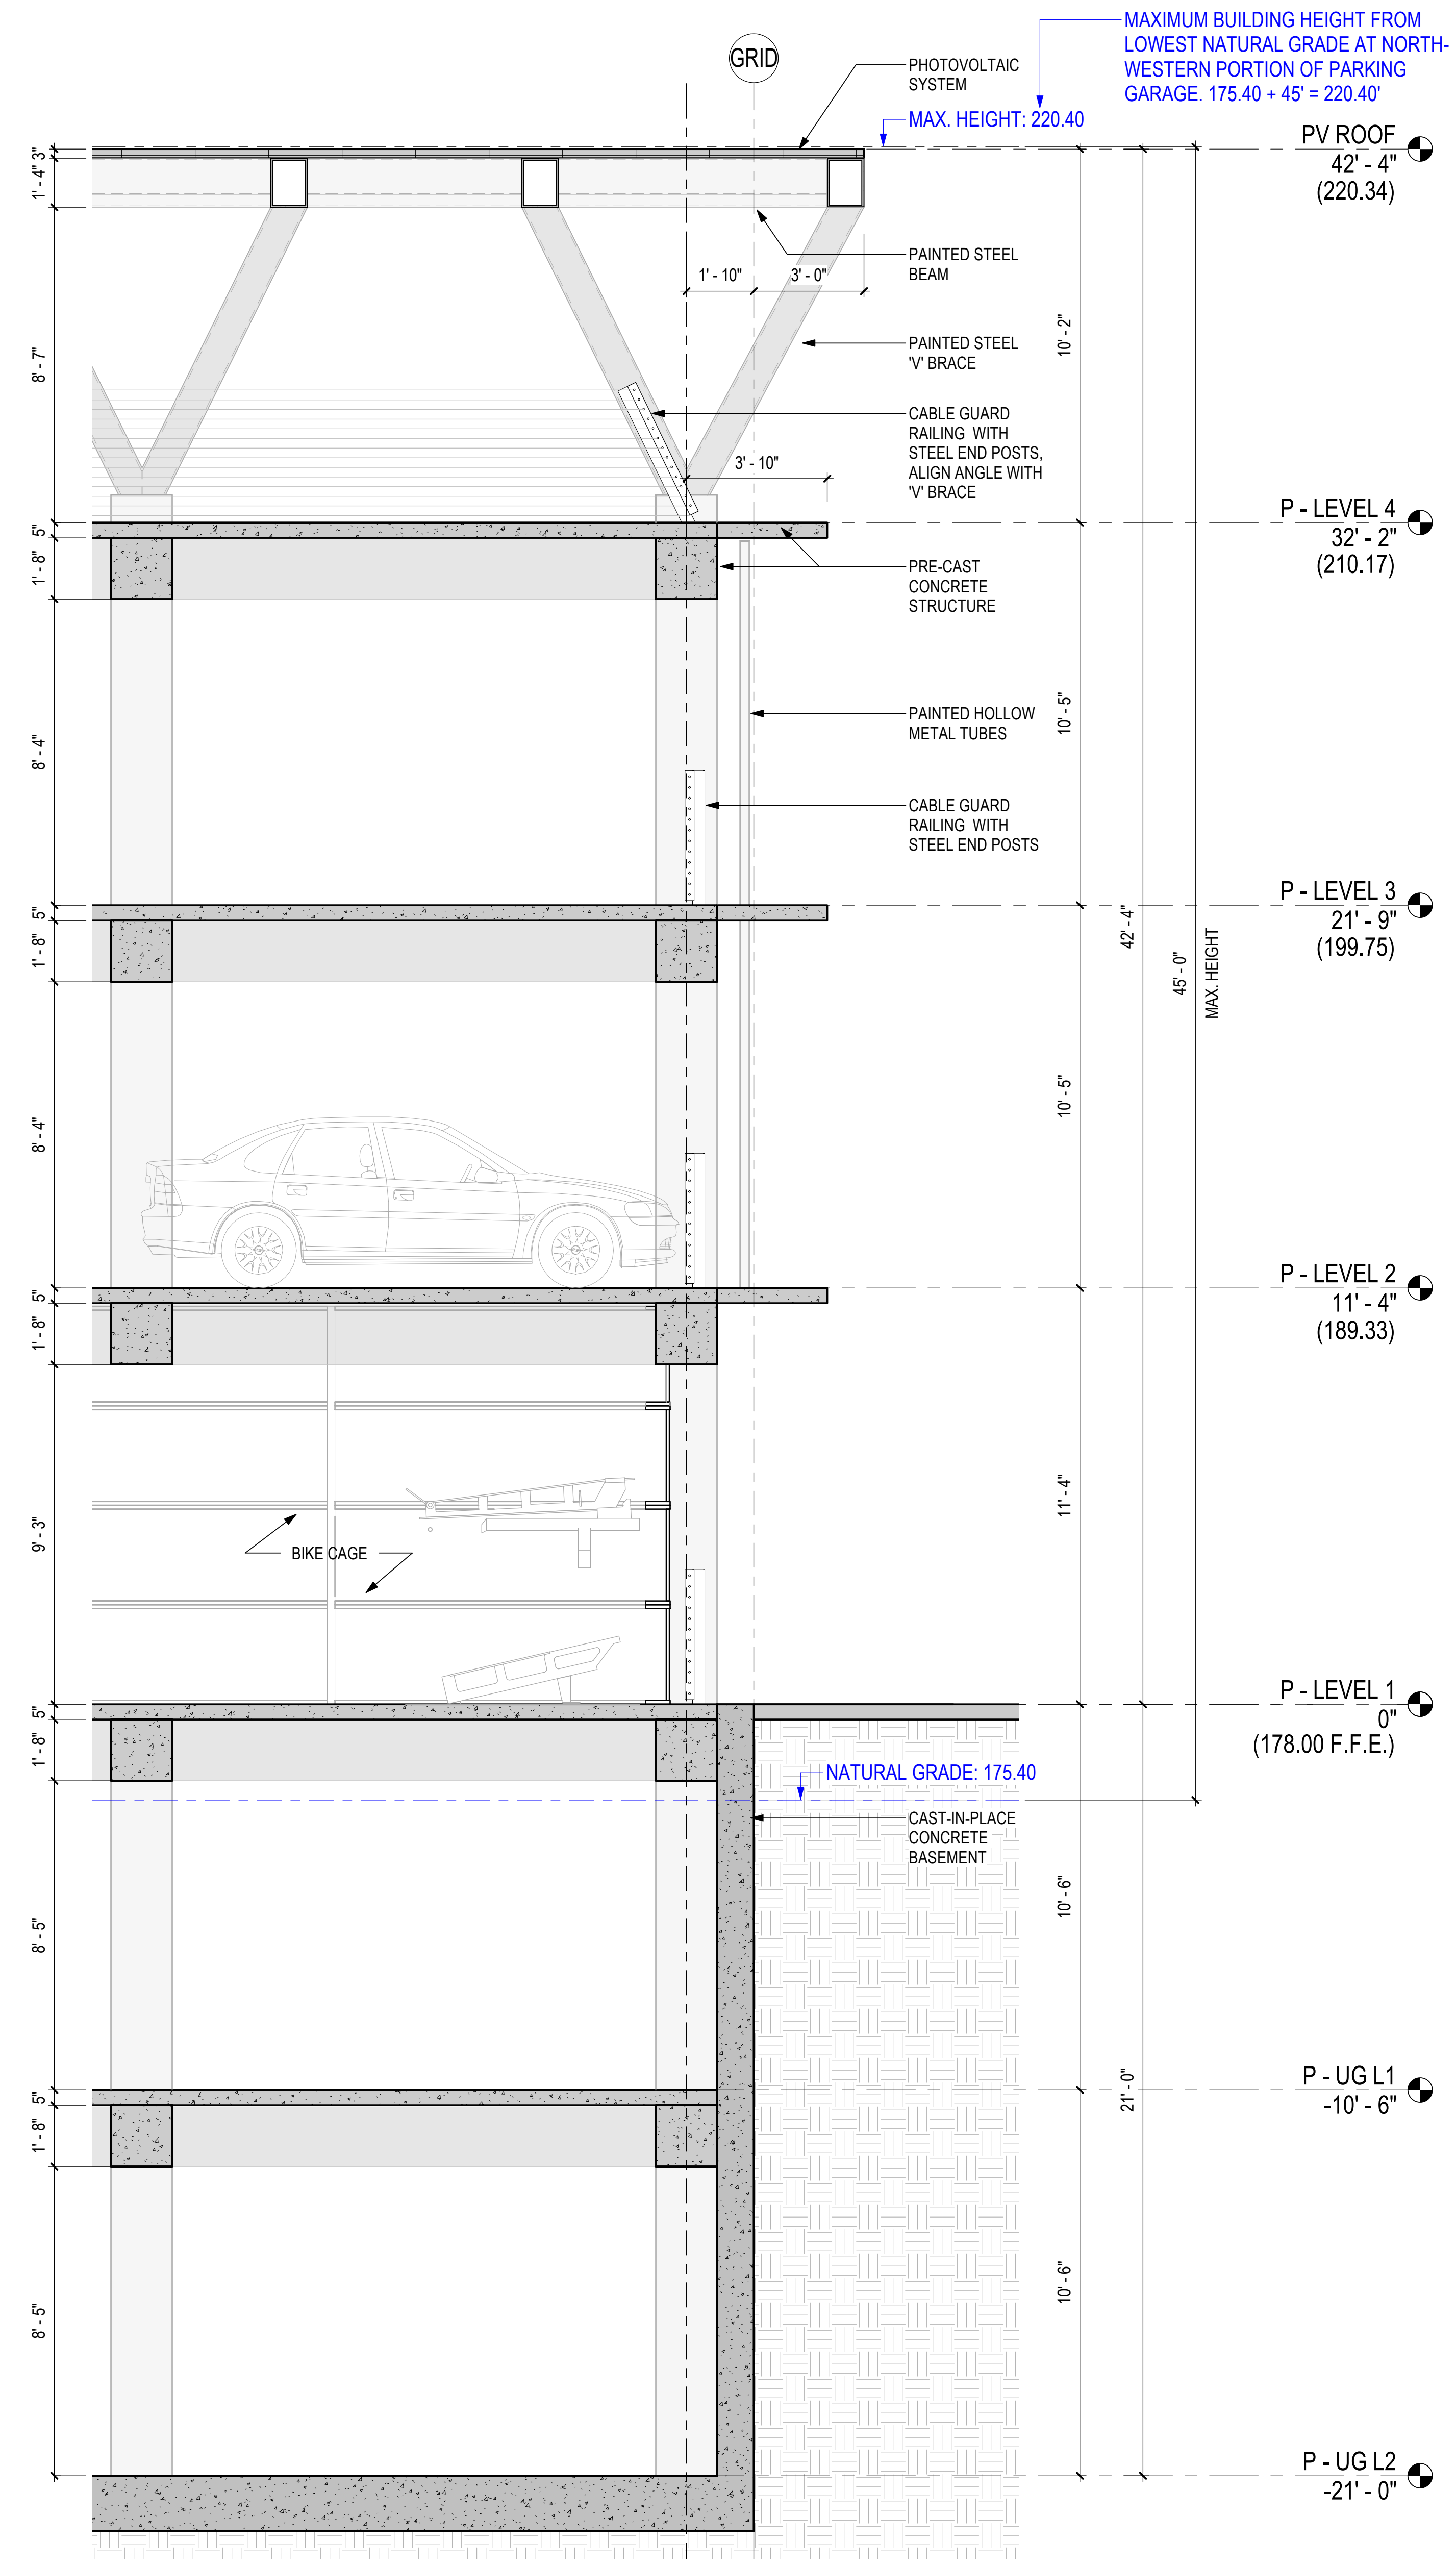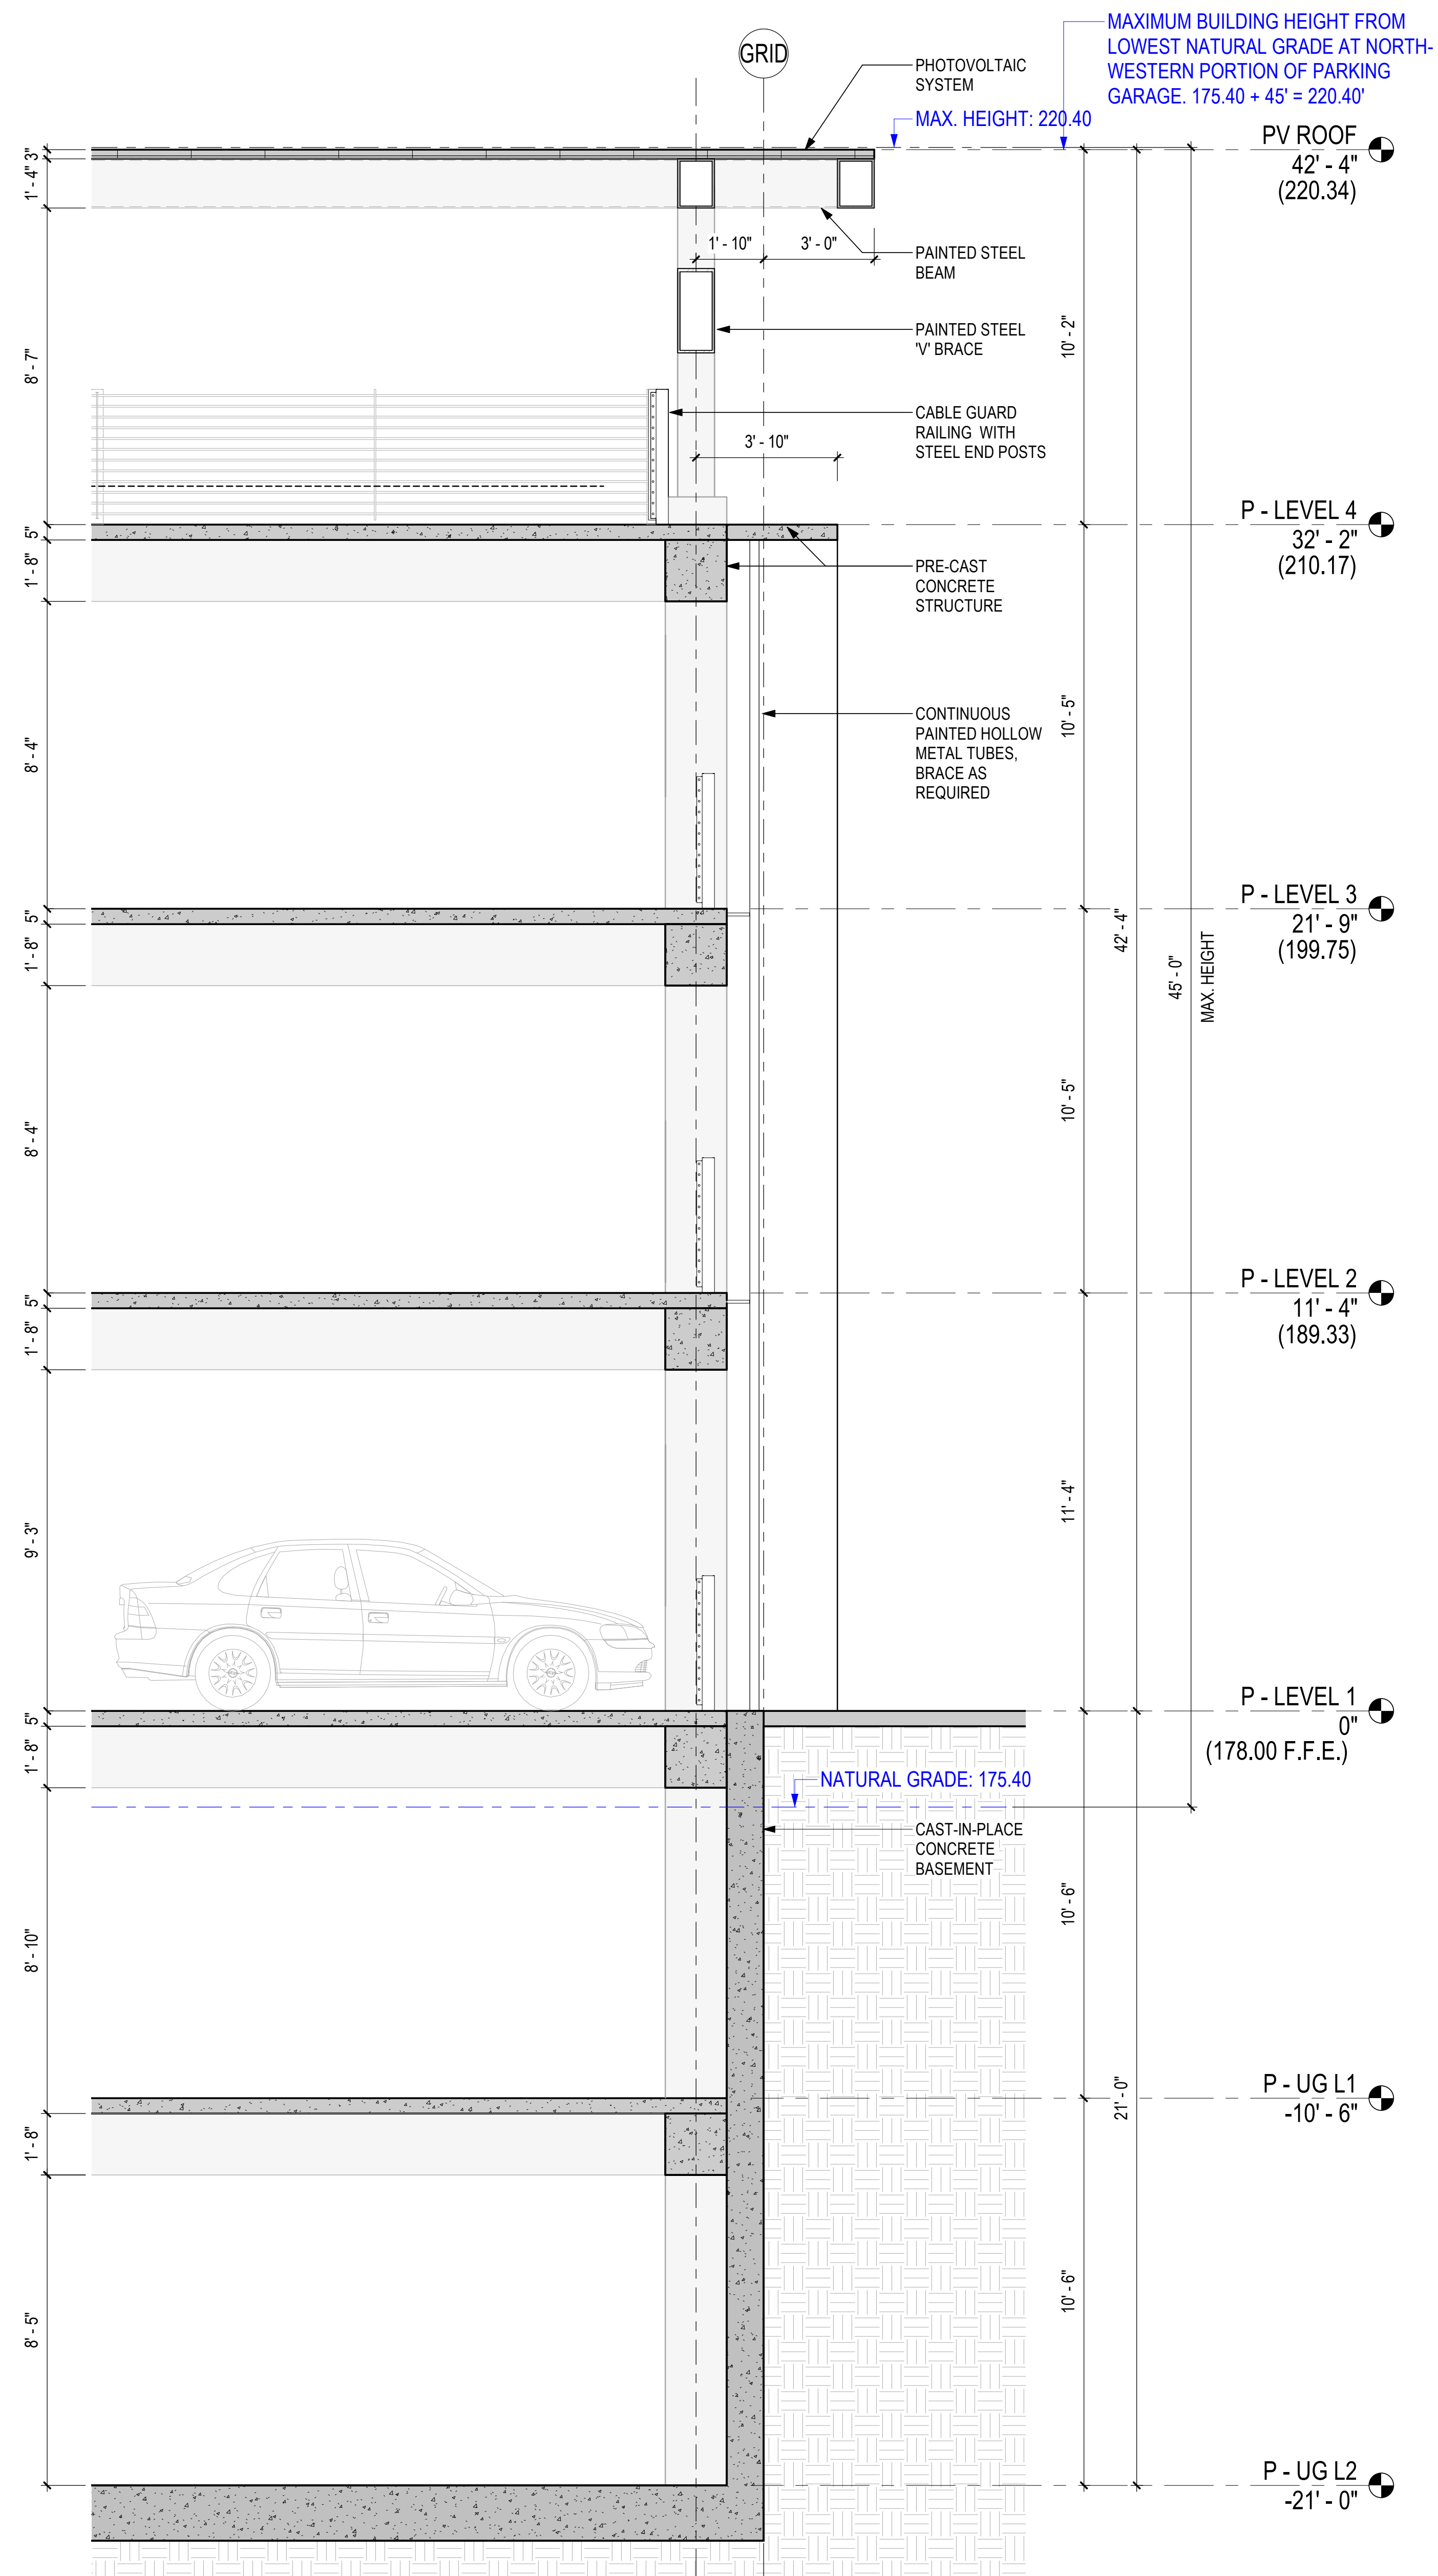



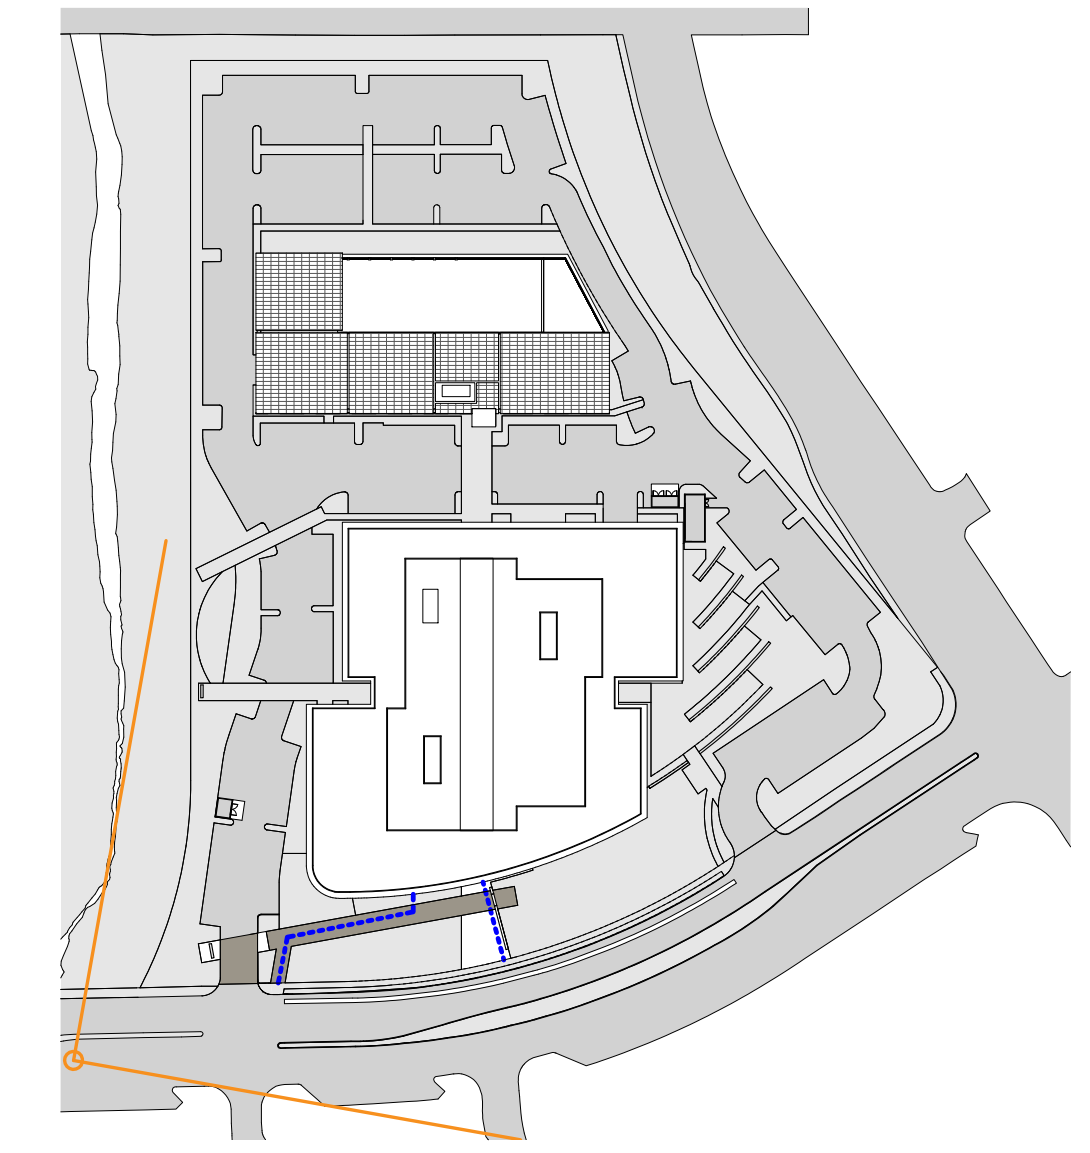

PROPOSED PROJECT ON LEFT, LOOKING EAST ALONG VALLCO PARKWAY

**VALLCO PKWY RENDERING**  
**Apple, Inc.**

09/01/2021 Scale: 1" = 160'-0"